





IZOLATOR COMPOZIT PENTRU ANCORARE  
ANCHORING COMPOSITE INSULATOR

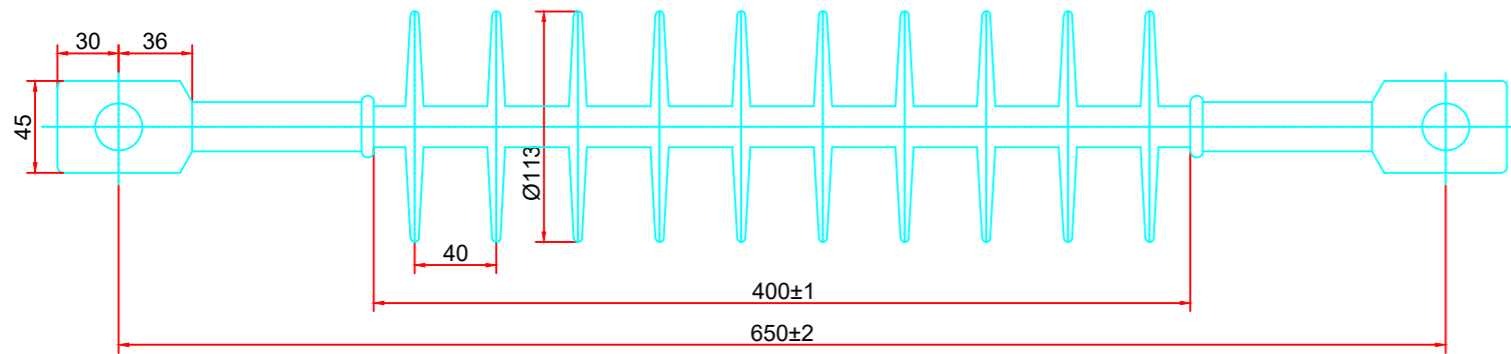

IZOLATOR COMPOZIT PENTRU CONSOLA  
COMPOSITE INSULATOR FOR CANTILEVER

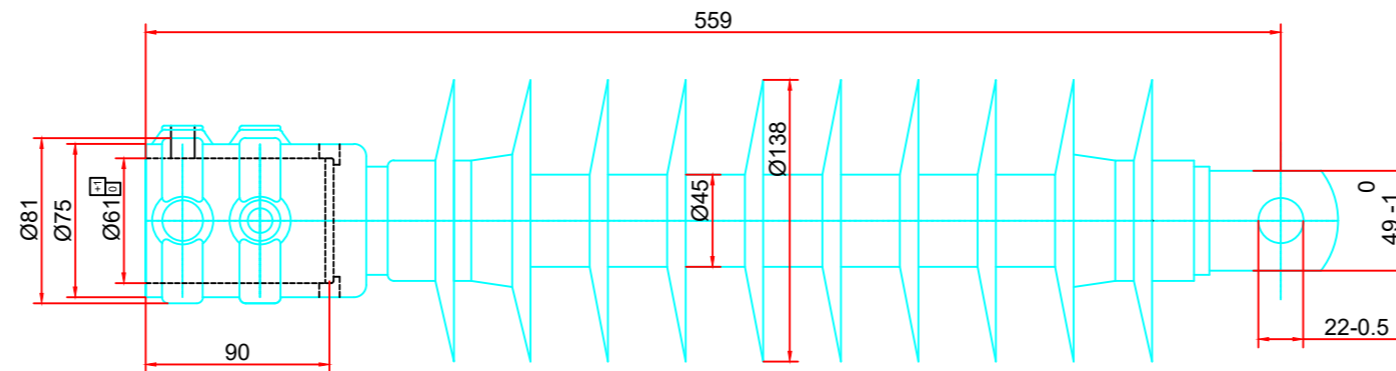

IZOLATOR DE SECTIONARE  
SECTION INSULATOR

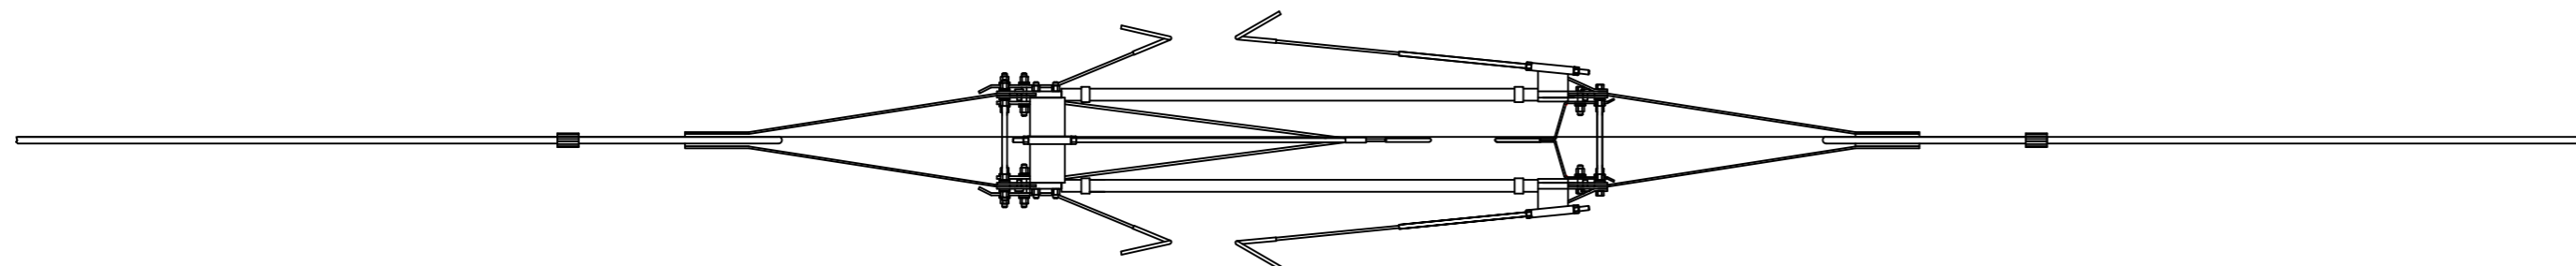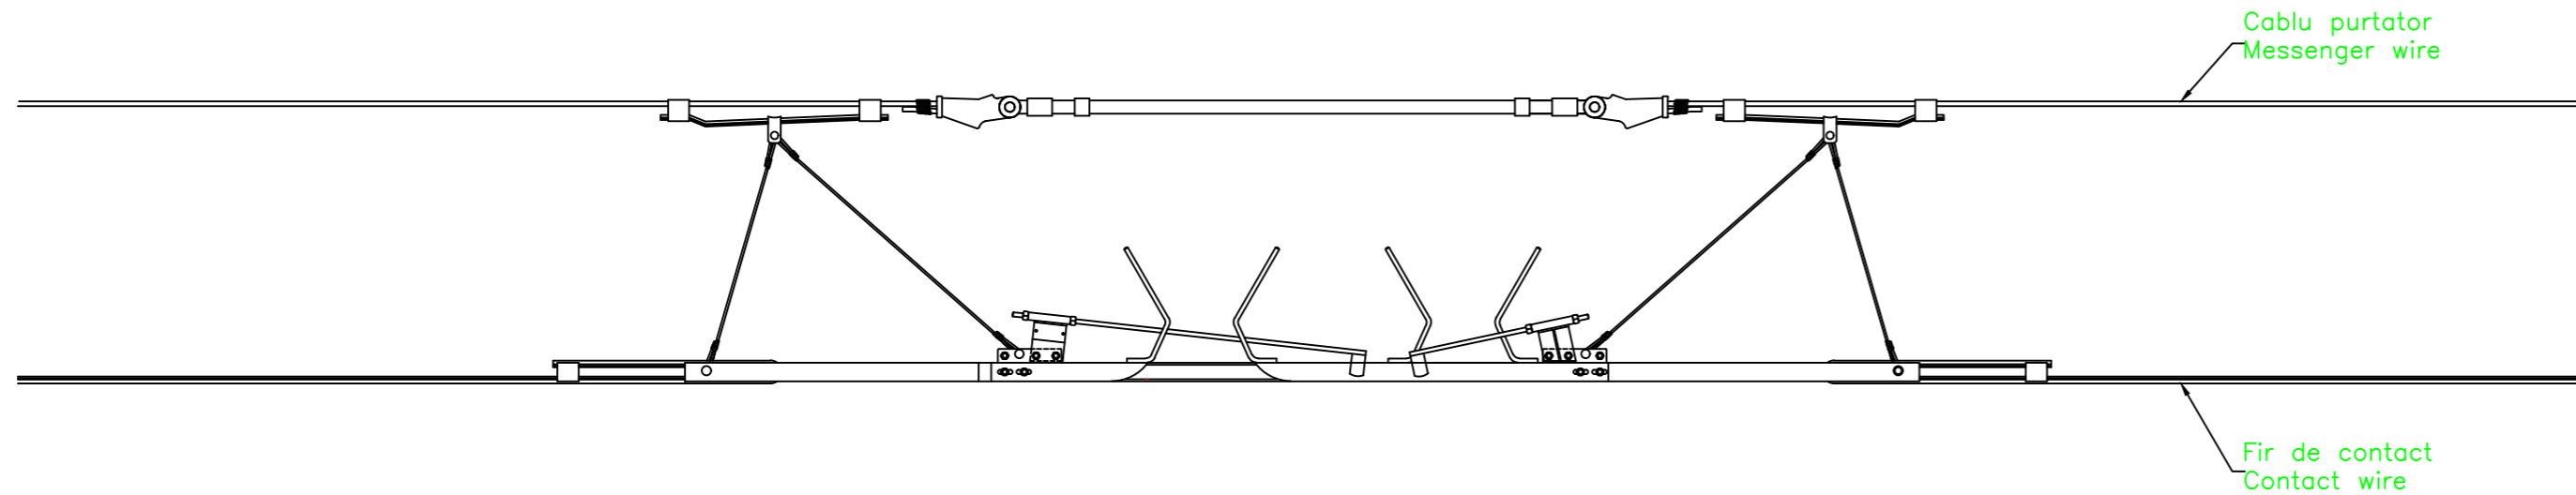

ENTITATE CONTRACTANTA  
CONTRACTING ENTITY



C.N.C.F. "C.F.R." - S.A.

CONTRACTANT  
CONTRACTOR



Asocierea S.C. ISPCF S.A. - S.C. BAICONS IMPEX SRL

	Nume Name	Data Date	Semnatura Signature
Şef Proiect Project Manager	Gorgonetu Viorel	11.2024	
Verificat Checked	Spack Cristina	11.2024	
Proiectat Designed	Nan Mihaela	11.2024	

"Modernizarea liniilor și instalațiilor din  
Complexul Feroviar București"  
Studiu de fezabilitate

Proiect / Project  
38 / 2022

"Modernization lines and installations in the  
Bucharest Railway Complex  
Feasibility Study

Faza / Phase  
S.F.  
F.S.

Denumire / Title

IZOLATOR LINIE DE CONTACT  
INSULATOR LINE CONTACT

Scara / Scale

Codificare / Codification System

COBU SF LLC DPT 00 01 004 R00

Istoricul reviziilor / Revision History

Rev.	Data/Date	Descriere Modificare / Modification description
1		
2		
3		
4		