


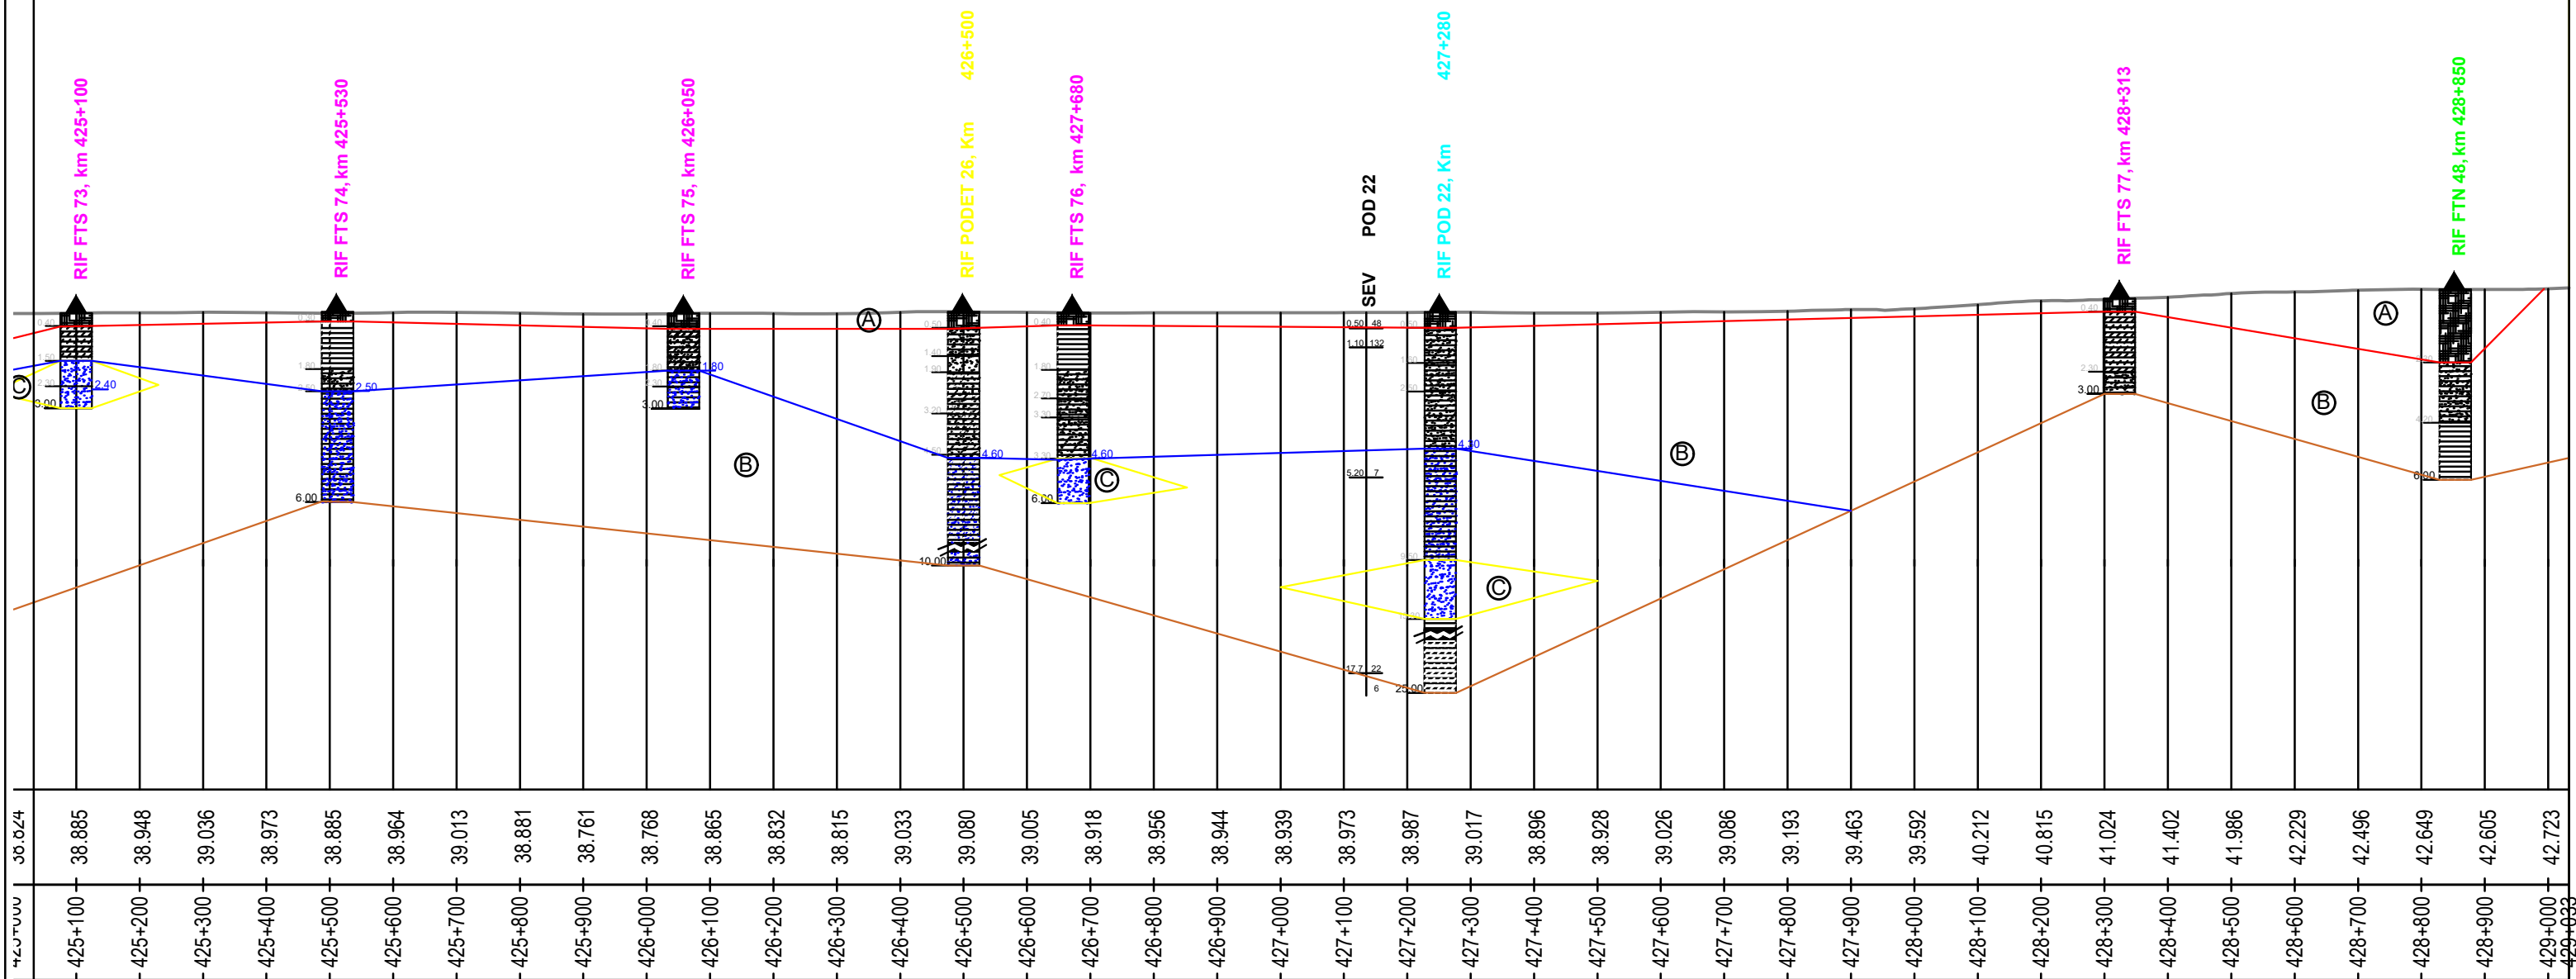

- Complex constituit din umplutura (A) [red zigzag line]
- Complex coeziv (B) [orange zigzag line]
- Complex necoeziv (C) [yellow zigzag line]
- Nivel hidrostatic [blue dashed line]

Beneficiar / Entitate Contractanta Compania Natională de Cai Ferate „CFR” SA				CFR			
Prestator : Asocierea TPF Inginerie SRL - SC ISPCF SA				TPF ISPCF			
Proiectat	Ing. Silviu JURESCHI	12/2020	Data:	Titlul plansei:	IASI-FRONTIERA Profil longitudinal km 425+000-km 429+000		
Verificat	Ing. Adrian DIACONU			Contract	Faza	Scara:	Nr. plansa
Sef proiect	Ing. E.F. HIDALGO			20/11.03.2020	SF	1:10000(x) 1:2000(y)	SF-20-SG-2334-0037-R00