


Scara 1:50

- 1 Beton de egalizare clasa C8/10 / Leveling concrete class C8/10
- 2 Sant ranforsat din beton clasa C25/30 / Reinforced concrete ditch class C25/30
- 3 Dren amonte / upstream drain
- 4 Protectie taluz cu pamant vegetal insamantat, grosime 20cm / Slope protection with seeded vegetable soil, thickness 20cm
- 5 Linia terenului existent / Existing land line

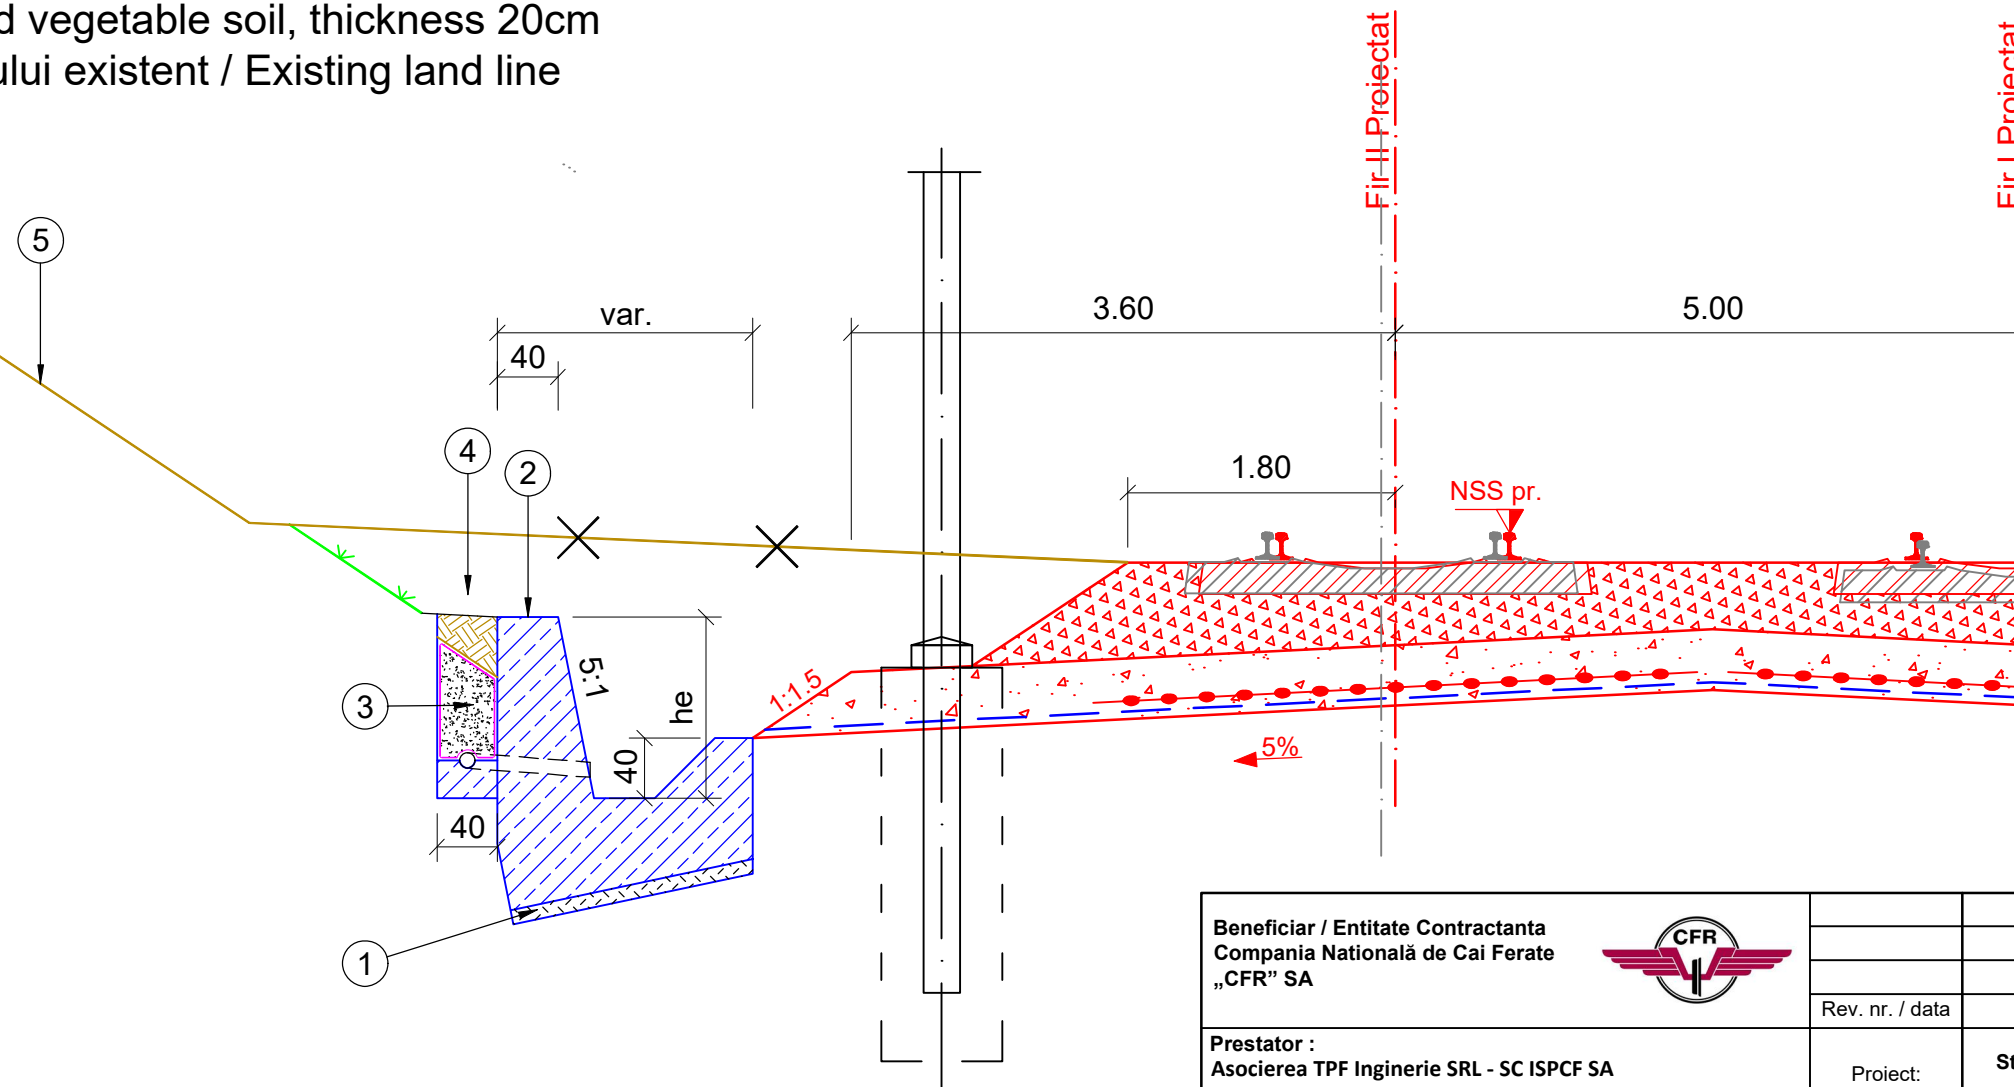

Beneficiar / Entitate Contractanta Compania Natională de Cai Ferate „CFR” SA							
				Rev. nr. / data	Obiectul reviziei		Semnatura
Prestator : Asocierea TPF Inginerie SRL - SC ISPCF SA 				Proiect:	Studiul de fezabilitate “Reabilitarea liniei de cale ferată Roman - Iasi - Frontiera”		
				Obiect:	Consolidari		
Proiectat	Petre B. POPESCU		Data: 11/2023	Titlul plansei:	Profil transversal tip 1		
Verificat	Marcus Ryan STU			Contract	Faza	Scara:	Nr. plansa
Sef proiect	Enrique Franco HIDALGO			20/11.03.2020	SF	1:50	SF-20-C-0000-1001-R03