
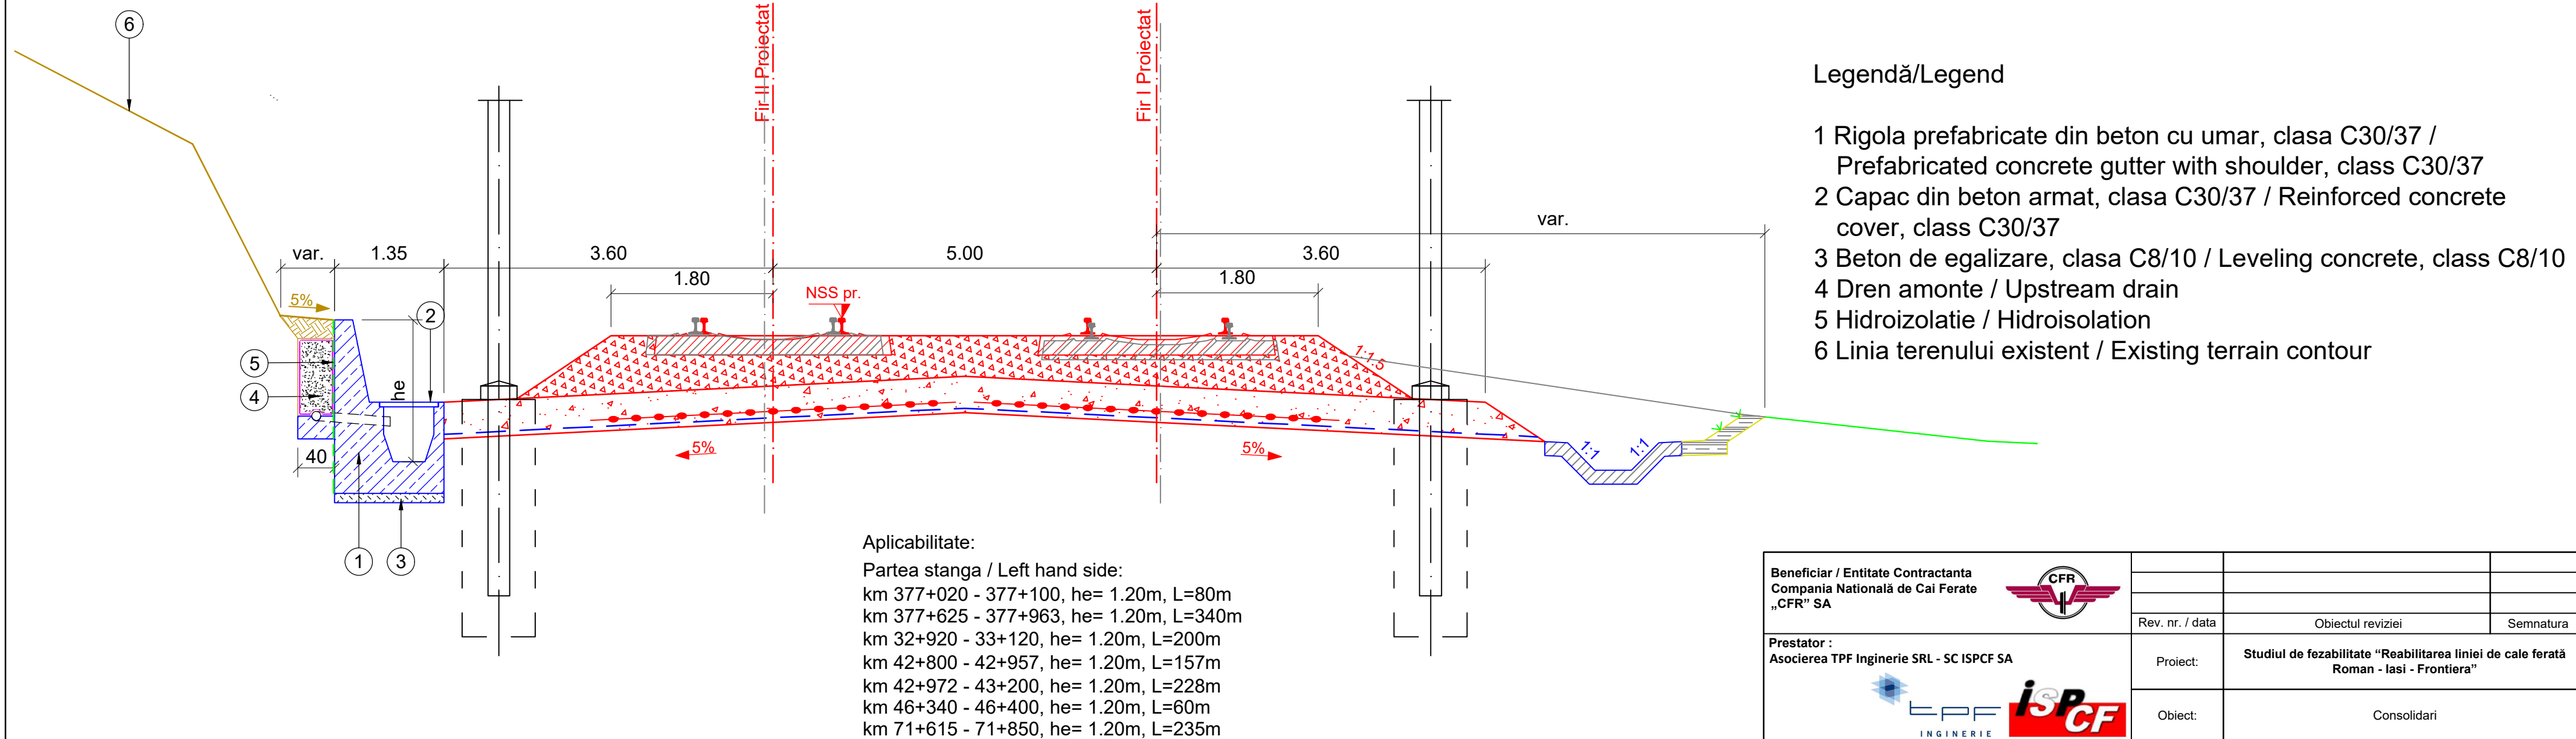


SECTIUNE TRANSVERSALA TIP 2 / CROSS SECTION NO. 2
RIGOLA PREFABRICATA CU UMAR SI CAPAC, he=1.90 - 2.20m
PREFABRICATED GUTTER WITH SHOULDER AND LID, he=1.90 - 2.20m
Scara 1:50

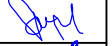

- Legendă/Legend
- 1 Rigola prefabricate din beton cu umar, clasa C30/37 / Prefabricated concrete gutter with shoulder, class C30/37
 - 2 Capac din beton armat, clasa C30/37 / Reinforced concrete cover, class C30/37
 - 3 Beton de egalizare, clasa C8/10 / Leveling concrete, class C8/10
 - 4 Dren amonte / Upstream drain
 - 5 Hidroizolatie / Hydroisolation
 - 6 Linia terenului existent / Existing terrain contour

Beneficiar / Entitate Contractanta Compania Națională de Cai Ferate „CFR” SA				Rev. nr. / data	Obiectul reviziei	Semnatura	
Prestator : Asocierea TPF Inginerie SRL - SC ISPCF SA 				Proiect:	Studiul de fezabilitate “Reabilitarea liniei de cale ferată Roman - Iasi - Frontiera”		
				Obiect:	Consolidari		
Proiectat	Petre B. POPESCU		Data: 11/2023	Titlul plansei:	Profil transversal tip 2		
Verificat	Marcus Ryan STU			Contract	Faza	Scara:	Nr. plansa
Sef proiect	Enrique Franco HIDALGO			20/11.03.2020	SF	1:50	SF-20-C-0000-1002-R03