


SECTIUNE TRANSVERSALA TIP 6 / CROSS SECTION NO. 6
IMBUNATATIREA TERENULUI DE FUNDARE CU PERNA DE
BALASTARMATA CU GEOGRILE / IMPROVIN THE FOUNDATION
GROUND WITH BALLAST CUSHION REINFORCED WITH GEOGRIDS

Scara 1:50

Legendă/Legend

- 1 Geotextil si geogrila in baza / Geotextile and geogrids in base
- 2 Perna de balast min. 50cm grosime / Ballast layer min. 50cm thick
- 3 Linia terenului existent / Existing land line

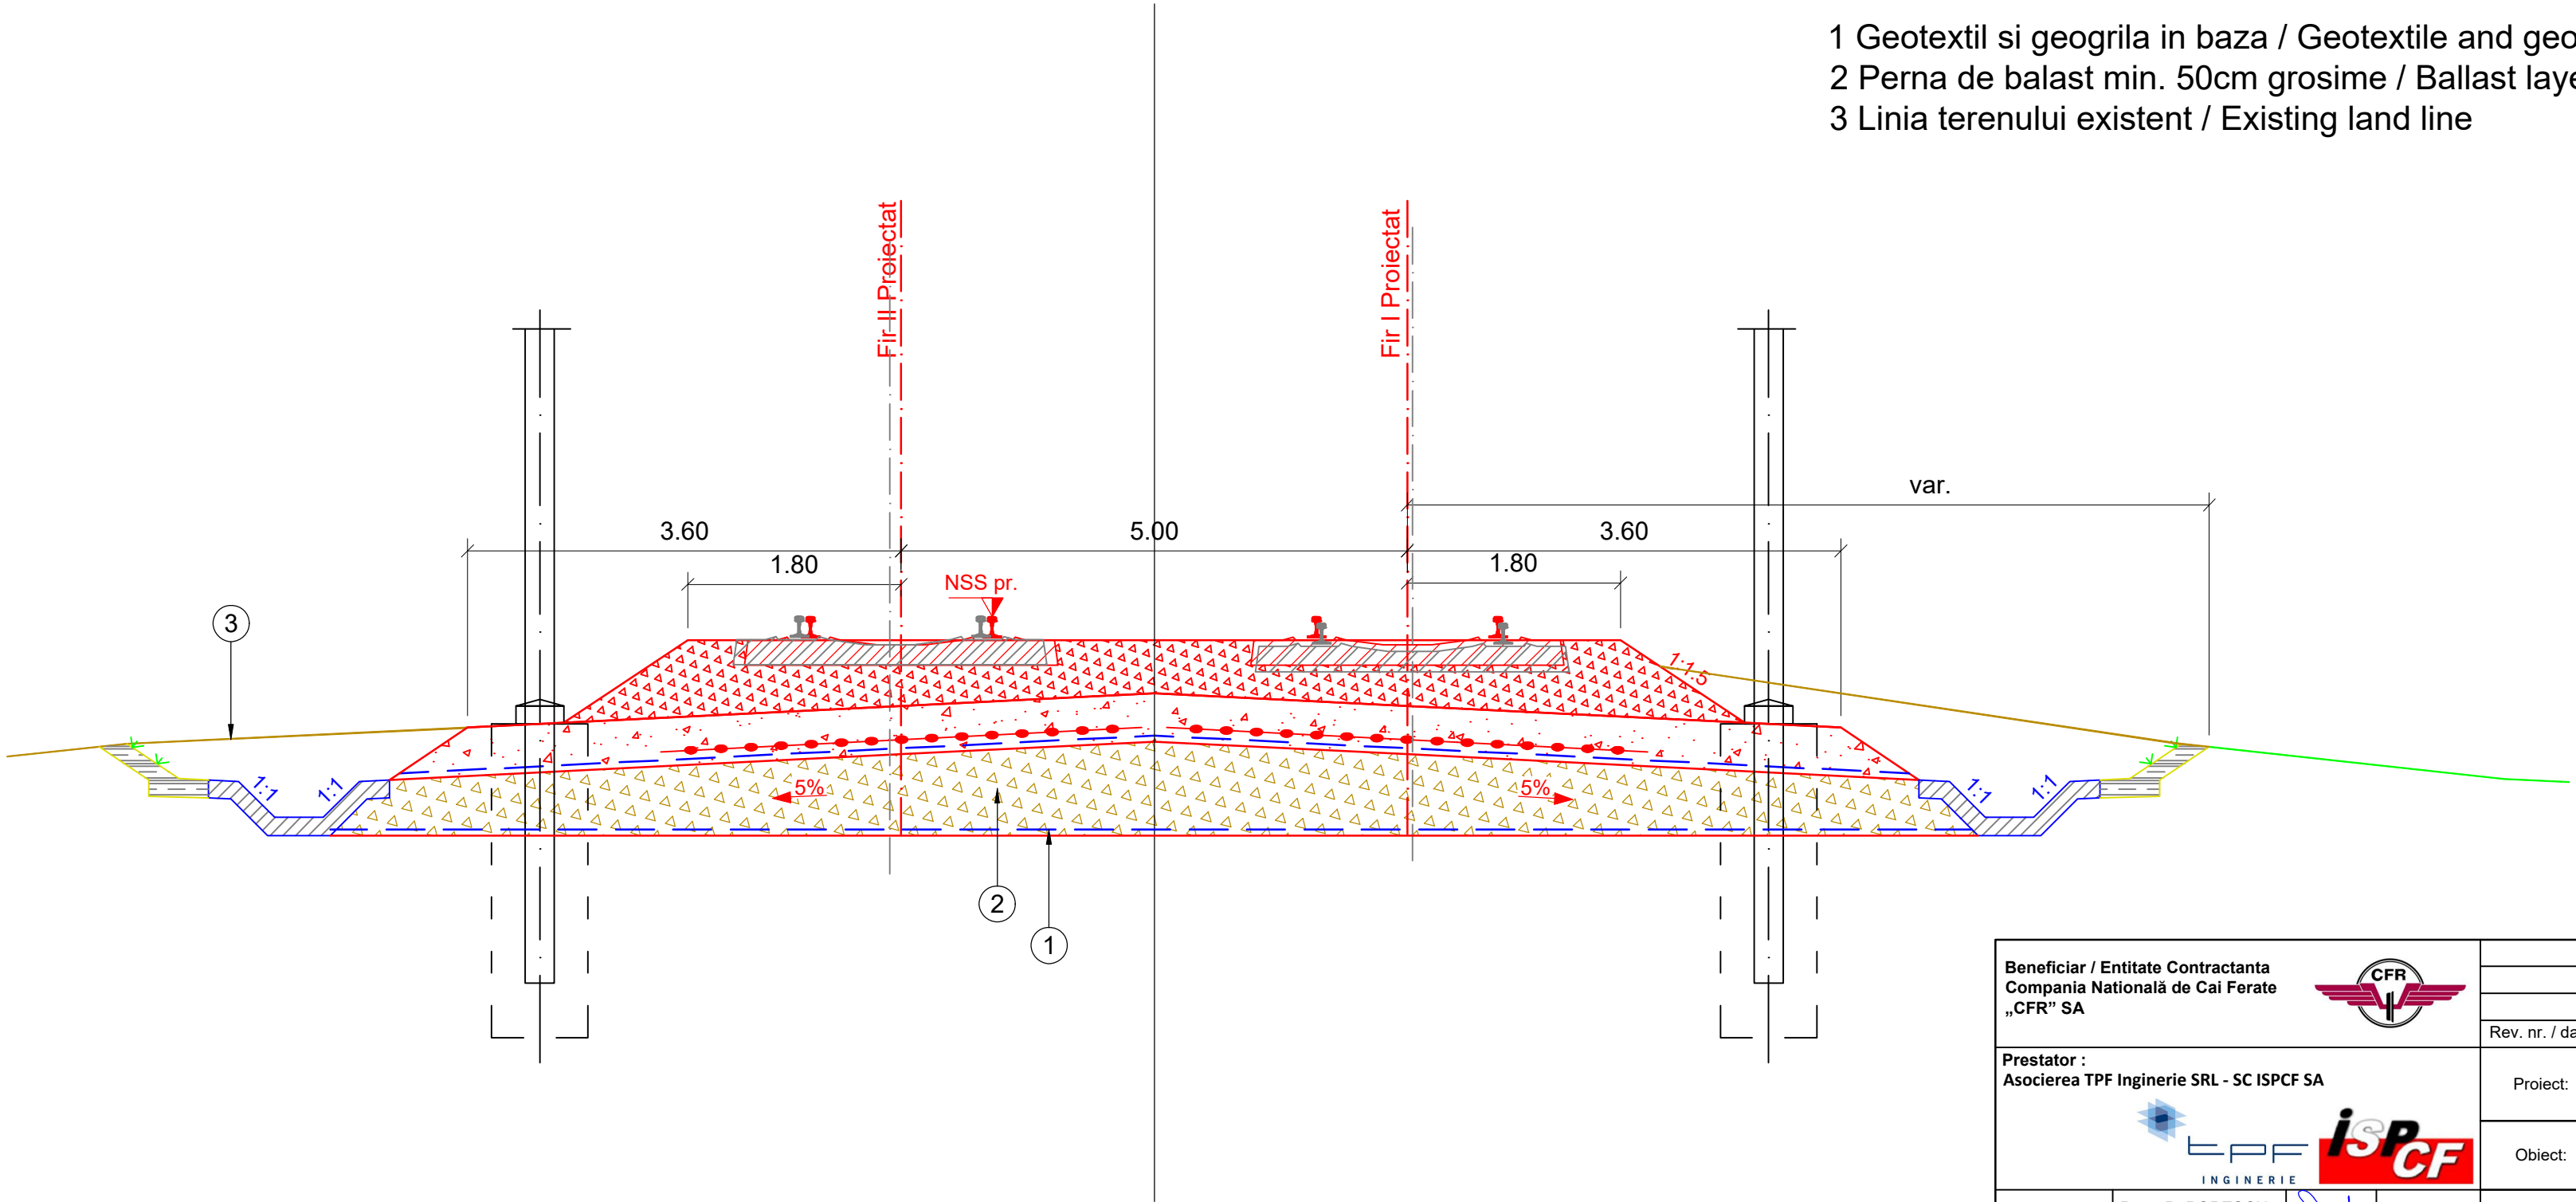

Beneficiar / Entitate Contractanta Compania Națională de Cai Ferate „CFR” SA							
				Rev. nr. / data	Obiectul reviziei		Semnatura
Prestator : Asocierea TPF Inginerie SRL - SC ISPCF SA				Proiect:	Studiul de fezabilitate “Reabilitarea liniei de cale ferată Roman - Iasi - Frontiera”		
				Obiect:	Consolidari		
 							
Proiectat	Petre B. POPESCU		Data: 11/2023	Titlul planseii:	Profil transversal tip 6		
Verificat	Marcus Ryan STU						
Sef proiect	Enrique Franco HIDALGO						
				Contract		Faza	Scara:
				20/11.03.2020	SF	1:50	SF-20-C-0000-1006-R03