

INVELITOARE TABLA
SHEET METAL ROOF
RAL 8002

PARAZAPEZI CONFECTII METALICE
METALLIC SNOW FENCES

VOPSITORII PROTECTIVE
PROTECTIVE PAINTWORK
RAL 8002

JGHEABURI SI BURLANE TABLA PLASTIFIATA
PLASTIFIED METALLIC GUTTERS & PIPES
RAL 8002


TENCUIALA DECORATIVA TERMOIZOLANTA 10cm
DECORATIVE HEAT-INSULATED PLASTER 10cm
RAL 1001

TAMPLARIE ALUMINIU CU GEAM TERMOPAN
ALUMINIUM JOINERY WITH THERMOPANE GLASS
RAL 8002


PLACARE CERAMICA max.40x40mm RAL8002 sau similar
CERAMIC PLATING max.40x40mm RAL8002 or similar

TENCUIALA DECORATIVA TERMOIZOLANTA 10cm
DECORATIVE HEAT-INSULATED PLASTER 10cm
RAL 1001

TREAPTA BETON TENCUIALA GRANULATA
CONCRETE STEP GRANULATED PLASTER
RAL 7043

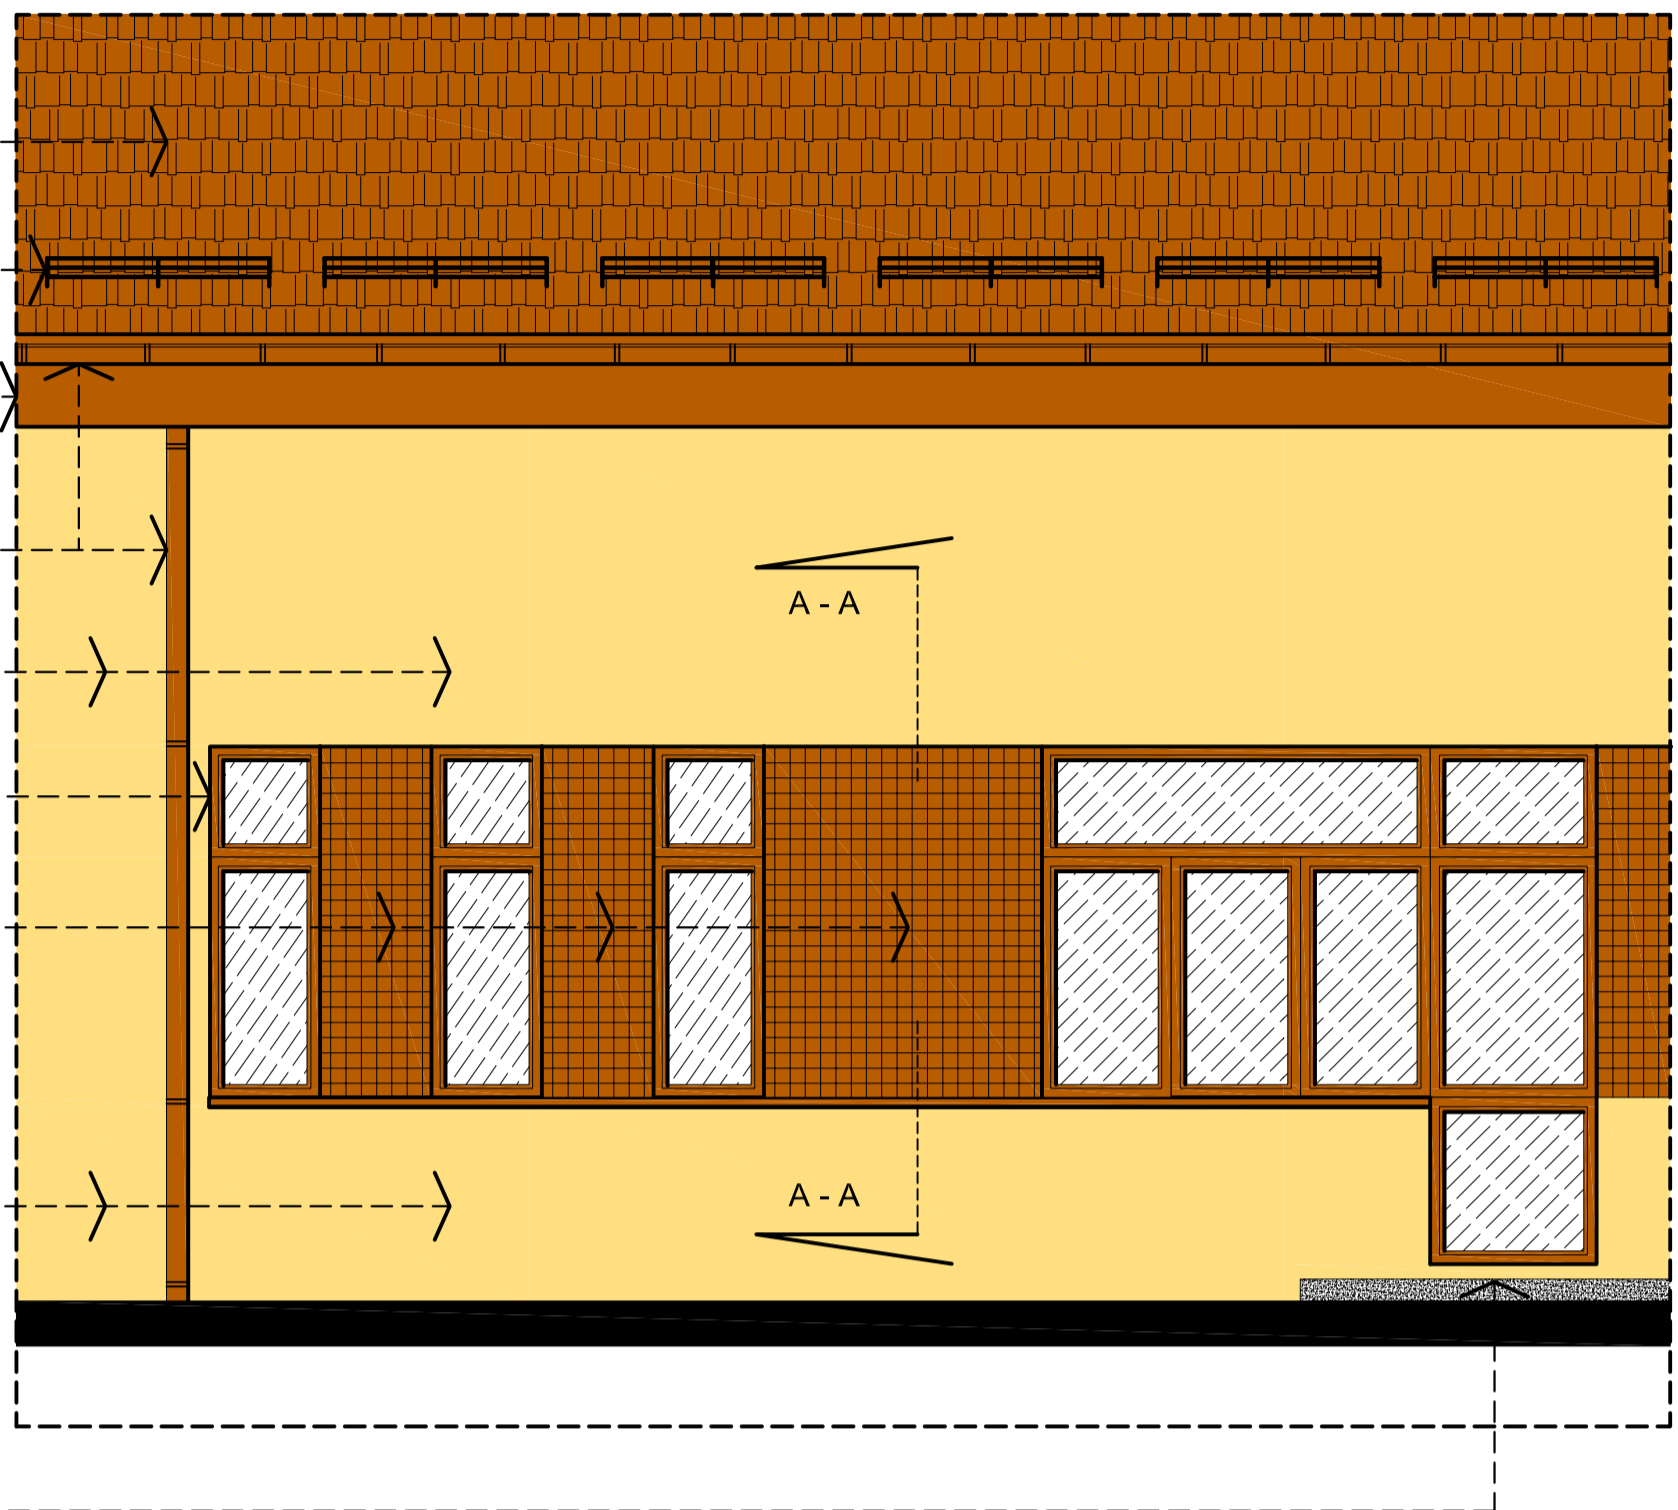

DETALIU CROMATICA FATADA
CHROMATICS OF FACADE DETAIL

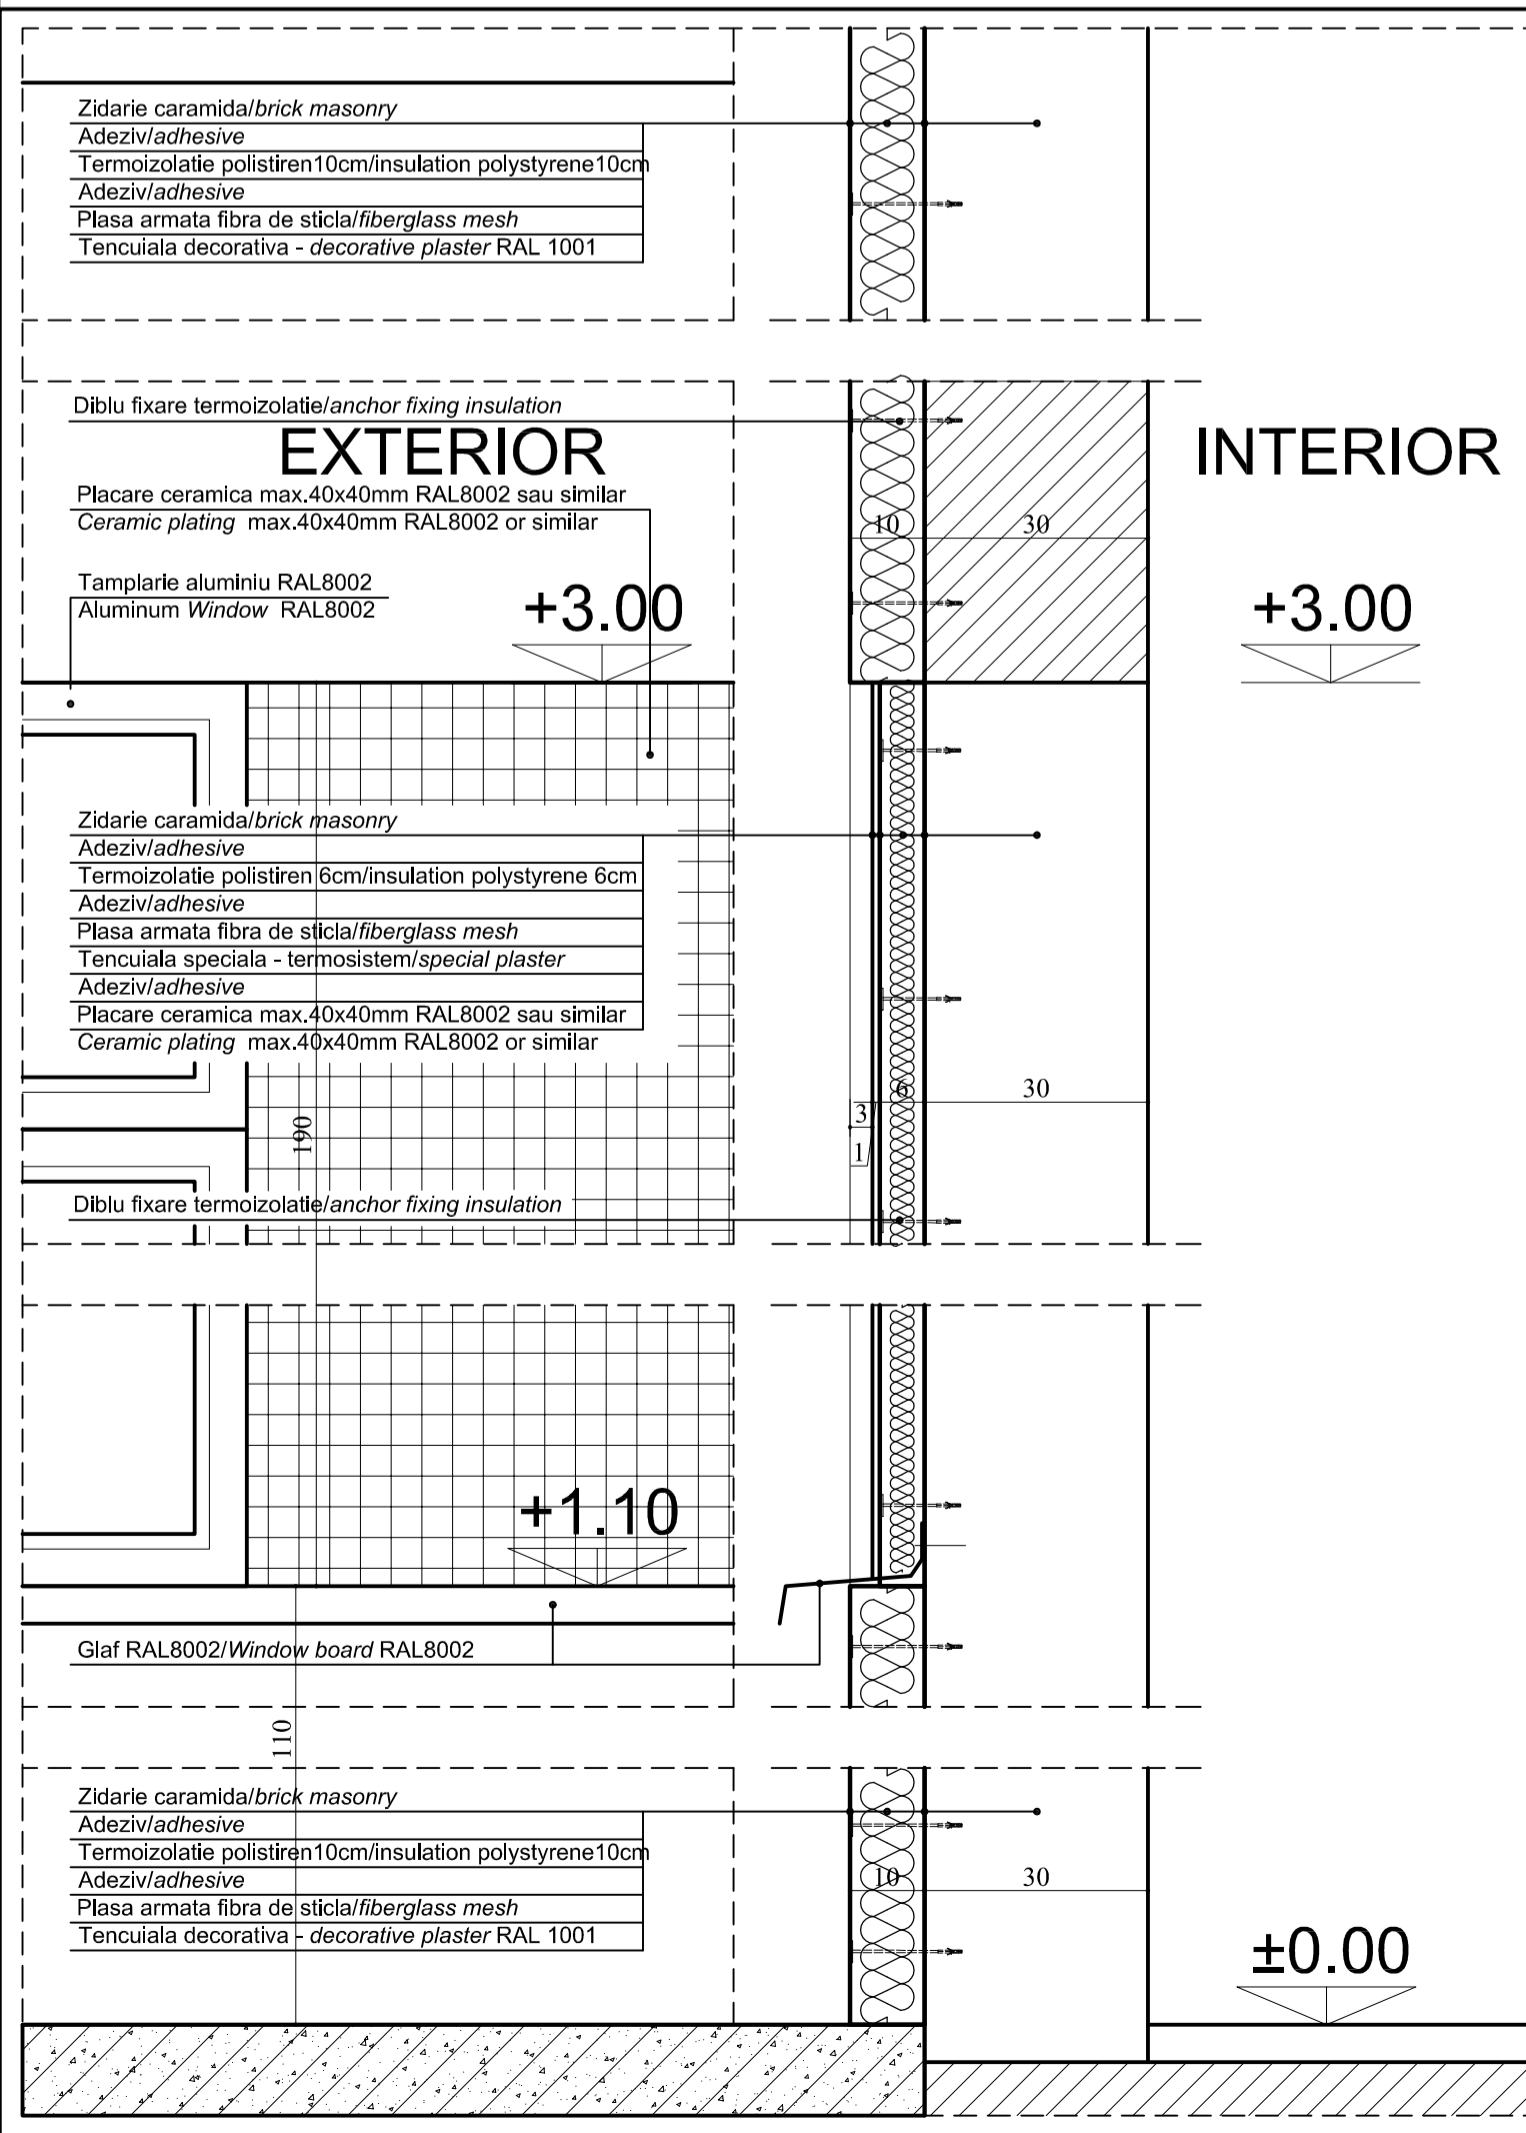

DETALIU FINISARE FATADA A - A SC 1:10
FACADE FINISHING DETAIL A - A SC 1:10

D					
C					
B					
A					
Indice Index	Data Date	Modificare Modification/Revision	Proiectant Designer	Aprobat Consultant Approved Consultant	Aprobat CFR Approved CFR


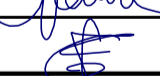
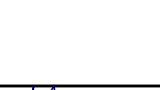

GUVERNUL ROMANIEI
 ROMANIAN GOVERNMENT


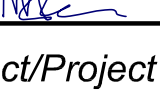

PROIECT FINANȚAT DE UNIUNEA EUROPEANĂ
 EUROPEAN UNION FINANCED PROJECT


C.N.C.F. "C.F.R." - S.A.
CLIENT / CLIENT






CONSULTANT / CONSULTANT			Data Date	Semnătură Signature
Aprobat Approved	Șef proiect Project manager	R. Liuzza	12. 2011	
Aprobat Approved	Coordonator Secțiune 1 Section 1 Coordinator	C. Gambelli	12. 2011	
Verificat Checked	Verificator Verifier	Giuseppe Fioravanti	12. 2011	

SUBCONTRACTANT / SUBCONTRACTOR			Data Date	Semnătură Signature
Aprobat Approved	Responsabil Subcontractant Subcontractant Responsible	A. Stanciu - Dinulescu	12. 2011	
Intocmit Elaborated	Proiectant Designer	Andrei MIU	12. 2011	

Reabilitarea liniei de cale ferata Brașov - Simeria, parte componentă a coridorului IV Pan European, pentru circulația trenurilor cu viteză maximă de 160 km/h,
Tronsonul : Brașov - Sighișoara
 Rehabilitation of the railway line Brașov - Simeria, component Part of the IV Pan-European Corridor, for the trains circulation with maximum speed of 160 km/h,
Section : Brașov - Sighișoara

Project/Project
 2004/RO/16/P/PA/003
 Faza / Phase:
 D.E. / E.D.

Denumire desen / Drawing Title :
CLADIRE CALATORI DETALIU FINISARE SI CROMATICA FATADE
PASSENGER BUILDING FINISHING DETAIL AND CHROMATIC OF FACADES

Codificare / Codification System	Scara / Scale 1:10	LOT / LOT	Nr. / No 01 / 01
E A 5 1	0 1	E	0 0 B Z C C 0 0 0 1 0 5 0 1