
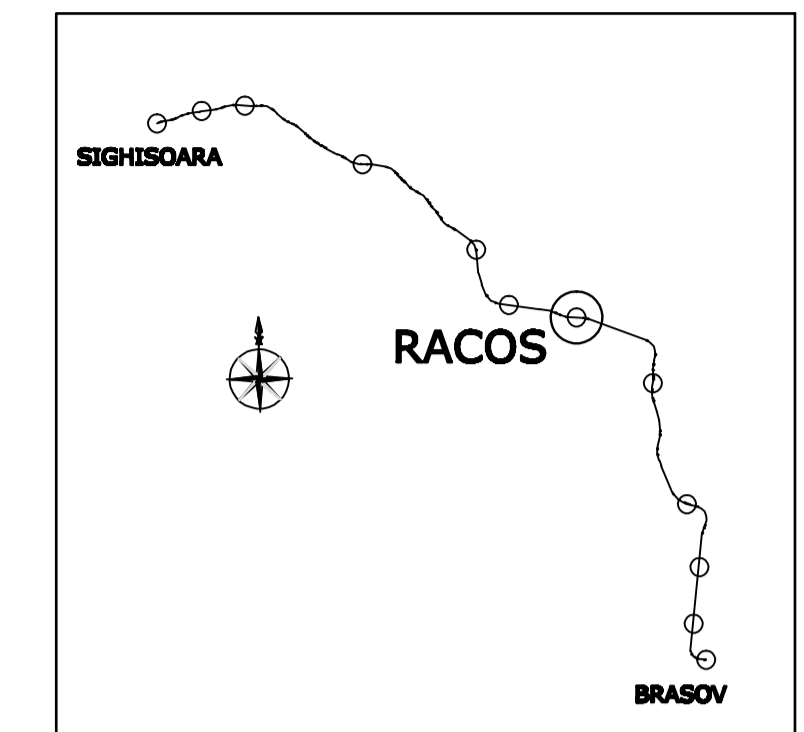


**DETALIU CROMATICA FATADA - SC 1:50
CHROMATICS OF FACADE DETAIL - SC 1:50**

**DETALIU FINISARE FATADA A - A SC 1:10
FACADE FINISHING DETAIL A - A SC 1:10**

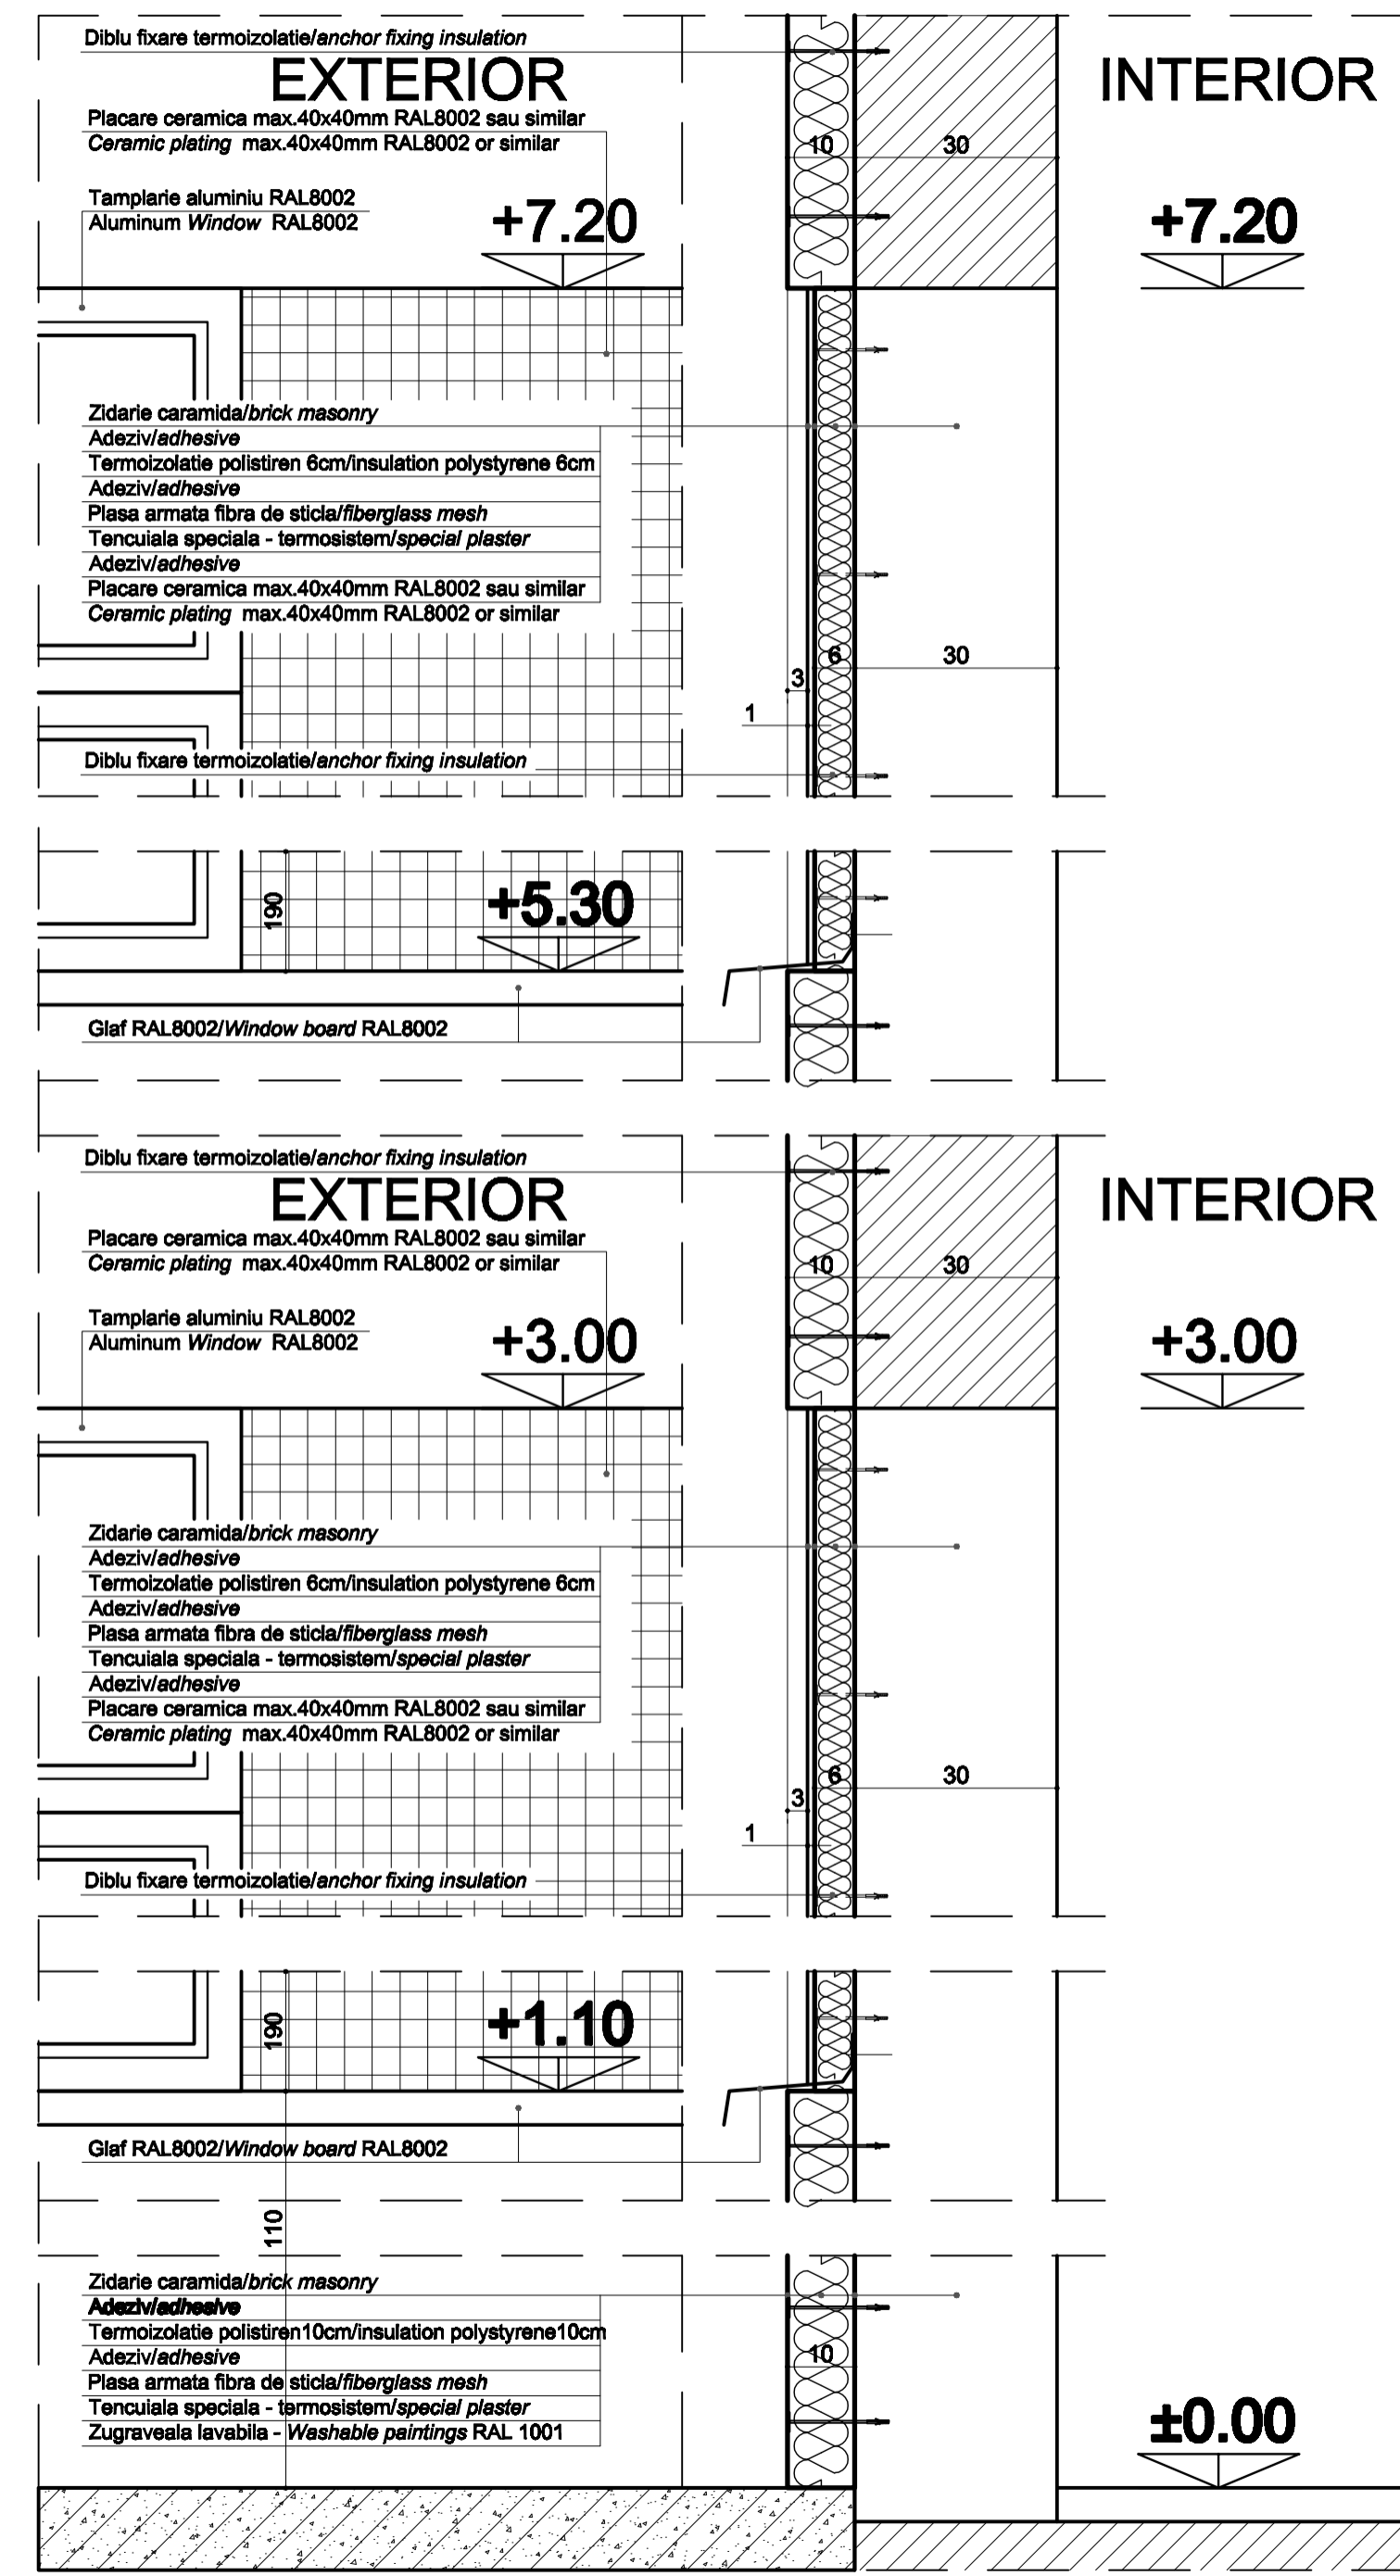

**CLADIREA STATIEI RACOS
RACOS RAILWAY STATION
BUILDING**

D					
C					
B					
A					
Indice Index	Data Date	Modificari Modification/Revision	Proiectant Designer	Aprobat Consultant Approved Consultant	Aprobat CFR Approved CFR
		GUVERNUL ROMANIEI ROMANIAN GOVERNMENT		PROIECT FINANȚAT DE UNIUNEA EUROPEANĂ EUROPEAN UNION FINANCED PROJECT	

CLIENT / CLIENT

C.N.C.F. "C.F.R." - S.A.

GRUPPO FERROVIE DELLO STATO Joint Venture leader

Scot Wilson

OBERMEYER PLANEN + BERATEN GmbH

TECNIC Consulting Engineers

CONSULTANT / CONSULTANT			Data Date	Semnatura Signature
Aprobat Approved	Șef proiect Project manager	R. Luzzza	12.2011	
Aprobat Approved	Coordonator Secțiune 1 Section 1 Coordinator	C. Gambell	12.2011	
Verificat/Checked	Verificator/Verifier	Giuseppe Florenti	12.2011	

SUBCONTRACTANT / SUBCONTRACTOR			Data Date	Semnatura Signature
Aprobat Approved	Responsabil Subcontractant Subcontractant Responsible	A.Stanciu - Dirulescu	12.2011	
Elaborat/Elaborated	Proiectant Designer	Stefania Gheorghe	12.2011	

Reabilitarea liniei de cale ferata Braşov - Simeria, parte componentă a coridorului IV Pan European, pentru circulația trenurilor cu viteză maximă de 160 km/h, Tronsonul : Braşov - Sighisoara
 Rehabilitation of the railway line Braşov - Simeria, component Part of the IV Pan-European Corridor, for the trains circulation with maximum speed of 160 km/h, Section : Braşov - Sighisoara

Proiect/Project 2004/RO16/PPA003

Faza / Phase: D.E. / E.D.

Denumire desen / Drawing Title :

CLADIRE STATIEI RACOS DETALIU FINISARE SI CROMATICA FATADE RACOS RAILWAY STATION FINISHING DETAIL AND CHROMATIC OF FACADES

Codificare / Codification System	Scara / Scale 1:10; 1:50	LOT / LOT	Nr. / No 01 / 01
E A 5 1 0 1 E 1 1 P Z C C 0 0 5 1 0 0 8 1			