


D					
C					
B					
A					
Index	Date	Modificari Modification/Revision	Proiectant Designer	Approbat Consultant Approved Consultant	Approbat CFR Approved CFR



CLIENT / CLIENT

C.F.R. - S.A.

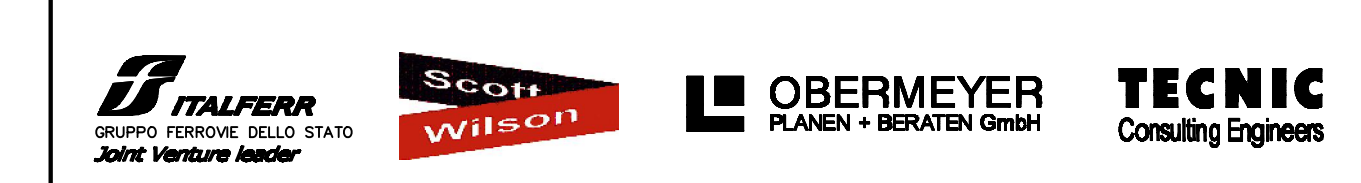

CONSULTANT / CONSULTANT		Date	Semnatura Signature
Approbat Approved	Șef proiect Project manager	R. Lăzaru	12.2011
Approbat Approved	Coordonator Secțiune I Section 1 Coordinator	C. Gambell	12.2011
Verificat Checked	Verificator Verifier	Giuseppe Fioravanti	12.2011

SUBCONTRACTANT / SUBCONTRACTOR		Date	Semnatura Signature
Approbat Approved	Responsabil Subcontractant Subcontractant Responsible	A. Stancu - Dinulescu	12.2011
Elaborat Elaborated	Proiectant Designer	Stefania Gheorghe	12.2011

Reabilitarea liniei de cale ferată Brașov - Simeria, parte componentă a coridorului IV Pan European, pentru circulația trenurilor cu viteză maximă de 160 km/h, Tronsoanel: Brașov - Sighisoara
Rehabilitation of the railway line Brașov - Simeria, component Part of the IV Pan-European Corridor, for the trains circulation with maximum speed of 160 km/h, Section: Brașov - Sighisoara

2004/RO/18/PPA/008

Faza / Phase:
D.E. / E.D.

Denumire desen / Drawing Title:
**Detalii capete de peron - Halta Măteias;
Măteias Flag Station - Details for platforms extremities**

Codificare / Codification System	Scara / Scale 1:100	LOT / LOT	Nr. / No 01 / 01
E A 5 1	0 1	E 1 2	B A C C 0 0 1 2 0 0 8 1