



**SECTIUNE verticala B - B**  
**Vertical SECTION B - B**

Sc. 1:25

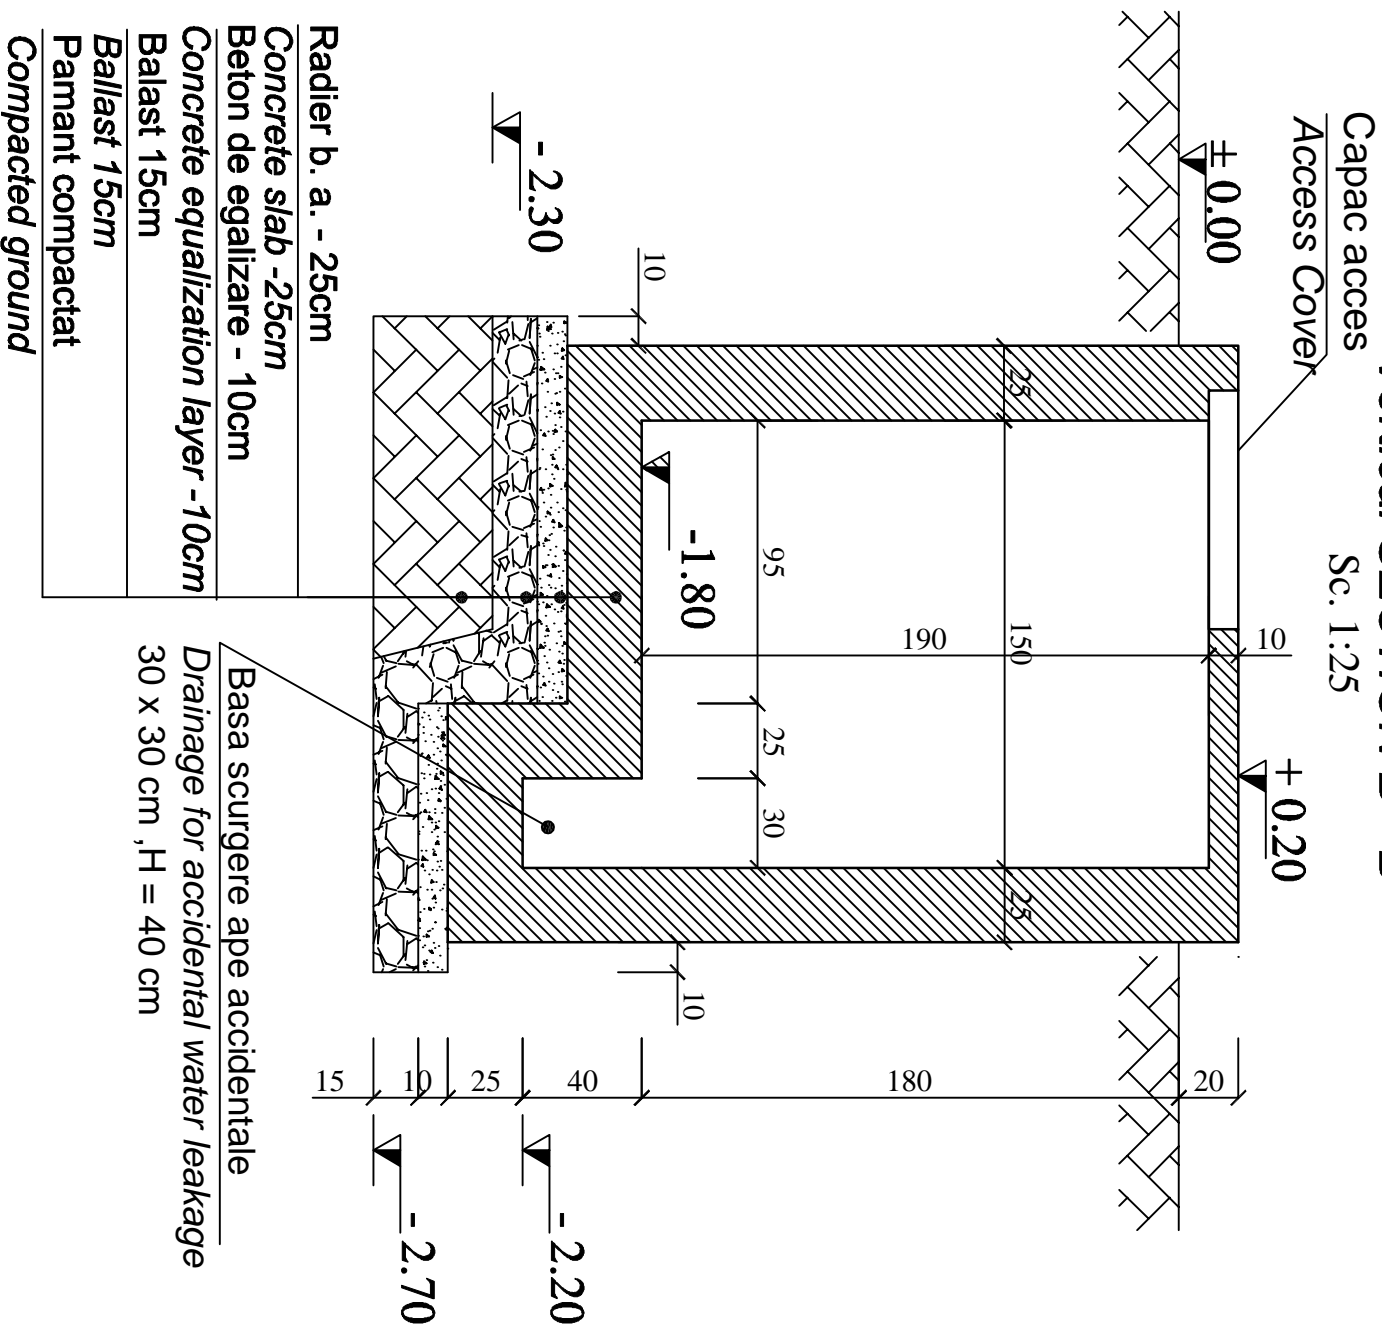


**Plan Statie de Pompare**  
**Pumping Station Plan**

Sc. 1:25

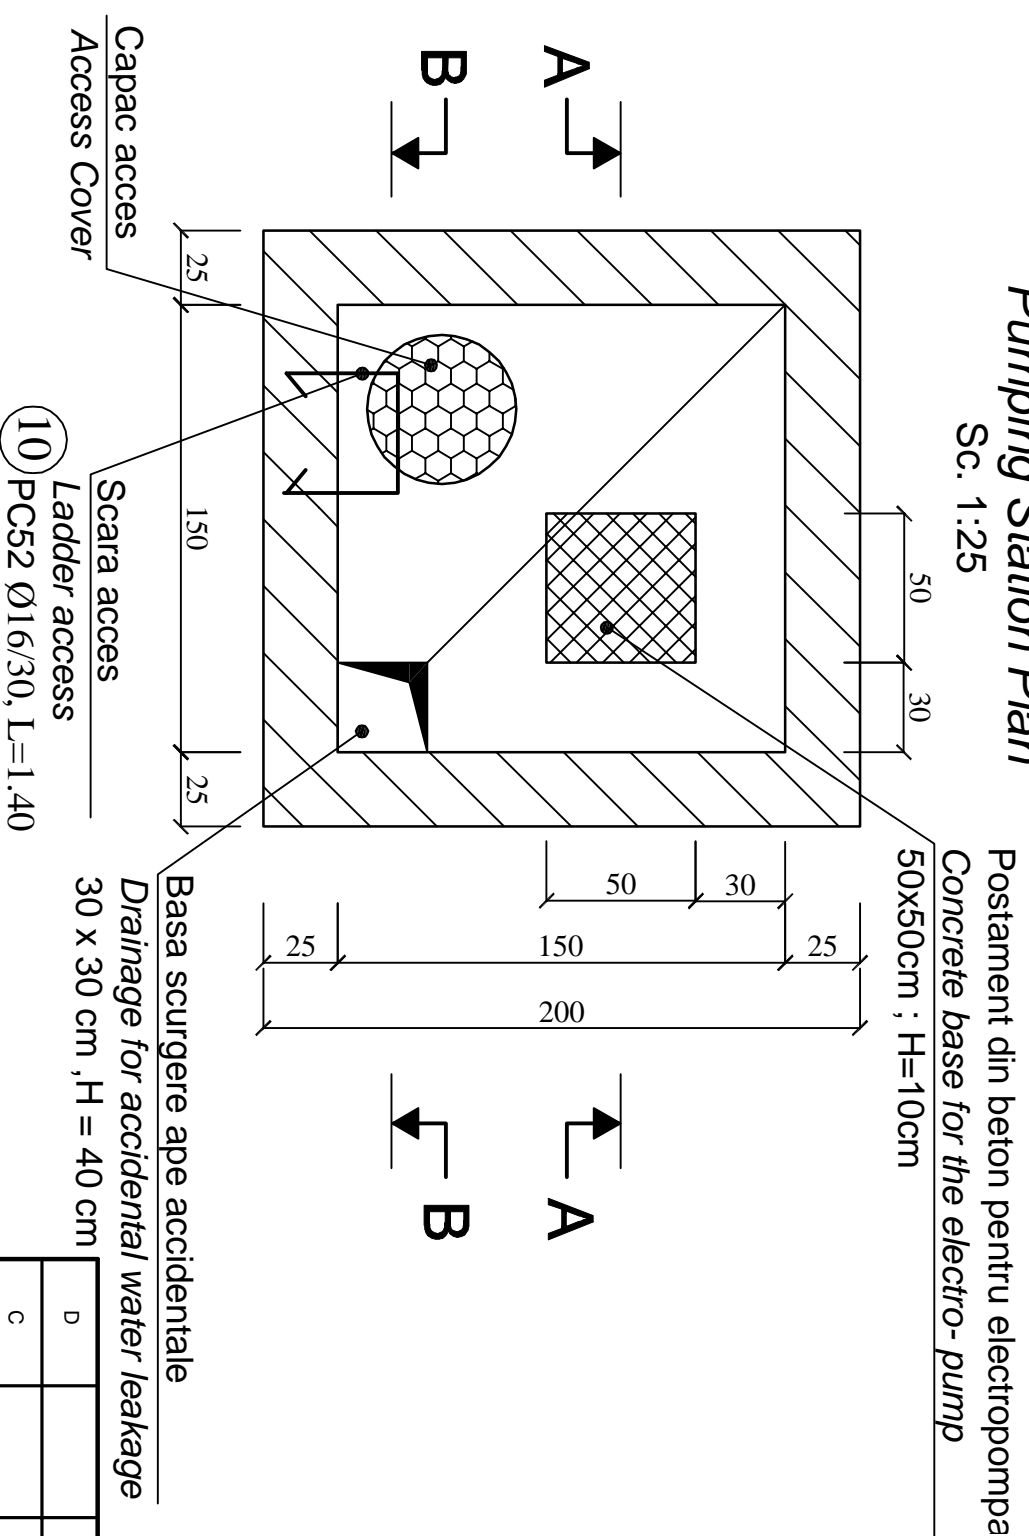

**SECTIUNE verticala A - A**  
**Vertical SECTION A - A**

Sc. 1:25

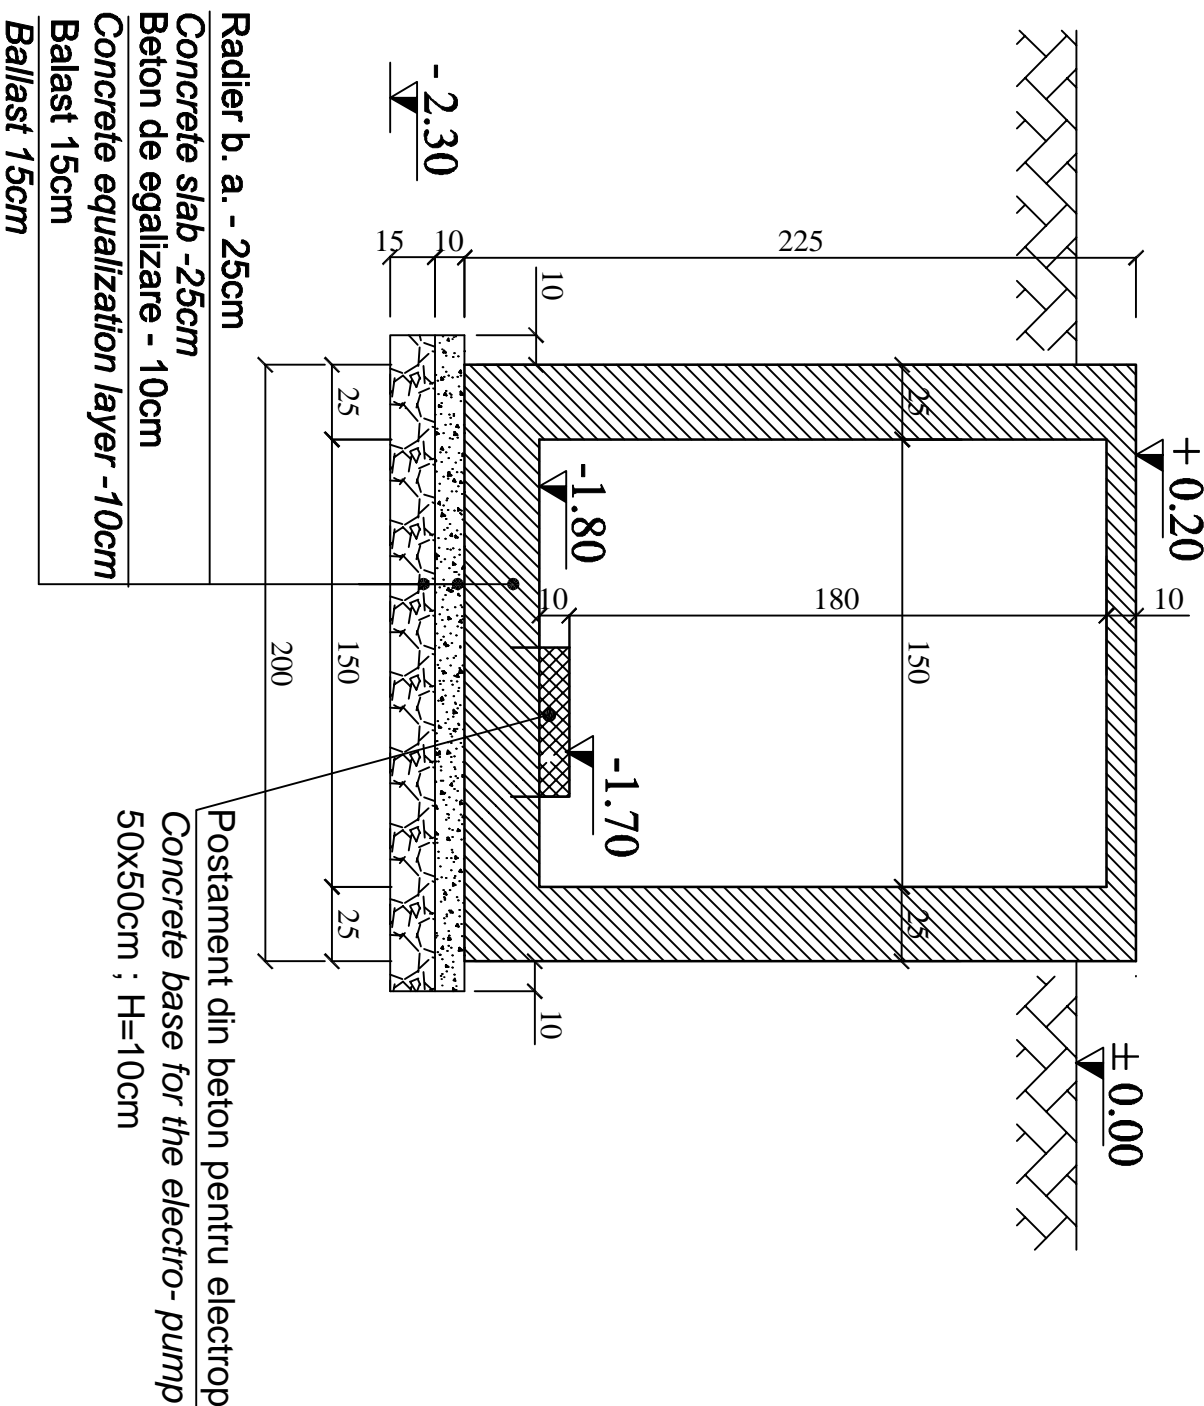

**MATERIALE**  
BETON SIMPLU : C 6/7.5  
BETON ARMAT : C12/15  
OTEL BETON : PC52  
Acoperirea cu beton a armaturilor de rezistență : c = 5 cm.  
**MATERIALS**  
CONCRETE : C 6/7.5  
REINFORCED CONCRETE : C12/15  
REINFORCEMENT : PC52  
Concrete covering of the main reinforcing bars : c = 5 cm.

± 0.00 = NSS proiectat / Superior level of the railway track

CLIENT / CLIENT



C.N.C.F. "C.F.R." - S.A.



CONSULTANT / CONSULTANT

Approbat / Approved	Sef proiect / Project manager	Data / Date	Semnatura / Signature
Approbat / Approved	R. Liuzza	12. 2011	[Signature]
Approbat / Approved	Coordonator Sectiune 1 / Section 1 Coordinator	12. 2011	[Signature]
Verificat / Checked	Verificator / Verifier	12. 2011	[Signature]

SUBCONTRACTANT / SUBCONTRACTOR

Approbat / Approved	Responsabil Subcontractant / Subcontractant Responsible	Data / Date	Semnatura / Signature
Elaborat / Elaborated	Proiectant / Designer	12. 2011	[Signature]
Elaborat / Elaborated	Proiectant / Designer	12. 2011	[Signature]

Reabilitarea liniei de cale ferata Braşov - Simeria, parte componentă a coridorului IV Pan European, pentru circulația trenurilor cu viteză maximă de 160 km/h,  
Tronsoanel : Braşov - Sighişoara  
Rehabilitation of the railway line Braşov - Simeria, component Part of the IV Pan-European Corridor, for the trains circulation with maximum speed of 160 km/h,  
Section : Braşov - Sighişoara

Denumire desen / Drawing Title :

STATE DE POMPARE APA PENTRU STINGERE INCENDIIL -  
VEDERE IN PLAN SI SECTIUNI VERTICALE  
WATER PUMPING STATION FOR FIRE FIGHTING - PLAN VIEW AND  
VERTICAL SECTIONS

Codificare / Codification System	Scara / Scale	LOT / LOT	Nr. / No
E A 5 1	1 : 25		01 / 01