


CUTIE ETANSA PENTRU COPERTINA C3 - SCHEMA MONOFILARA
C3 SEALED BOX FOR CANOPY - SINGLE-WIRE DIAGRAM

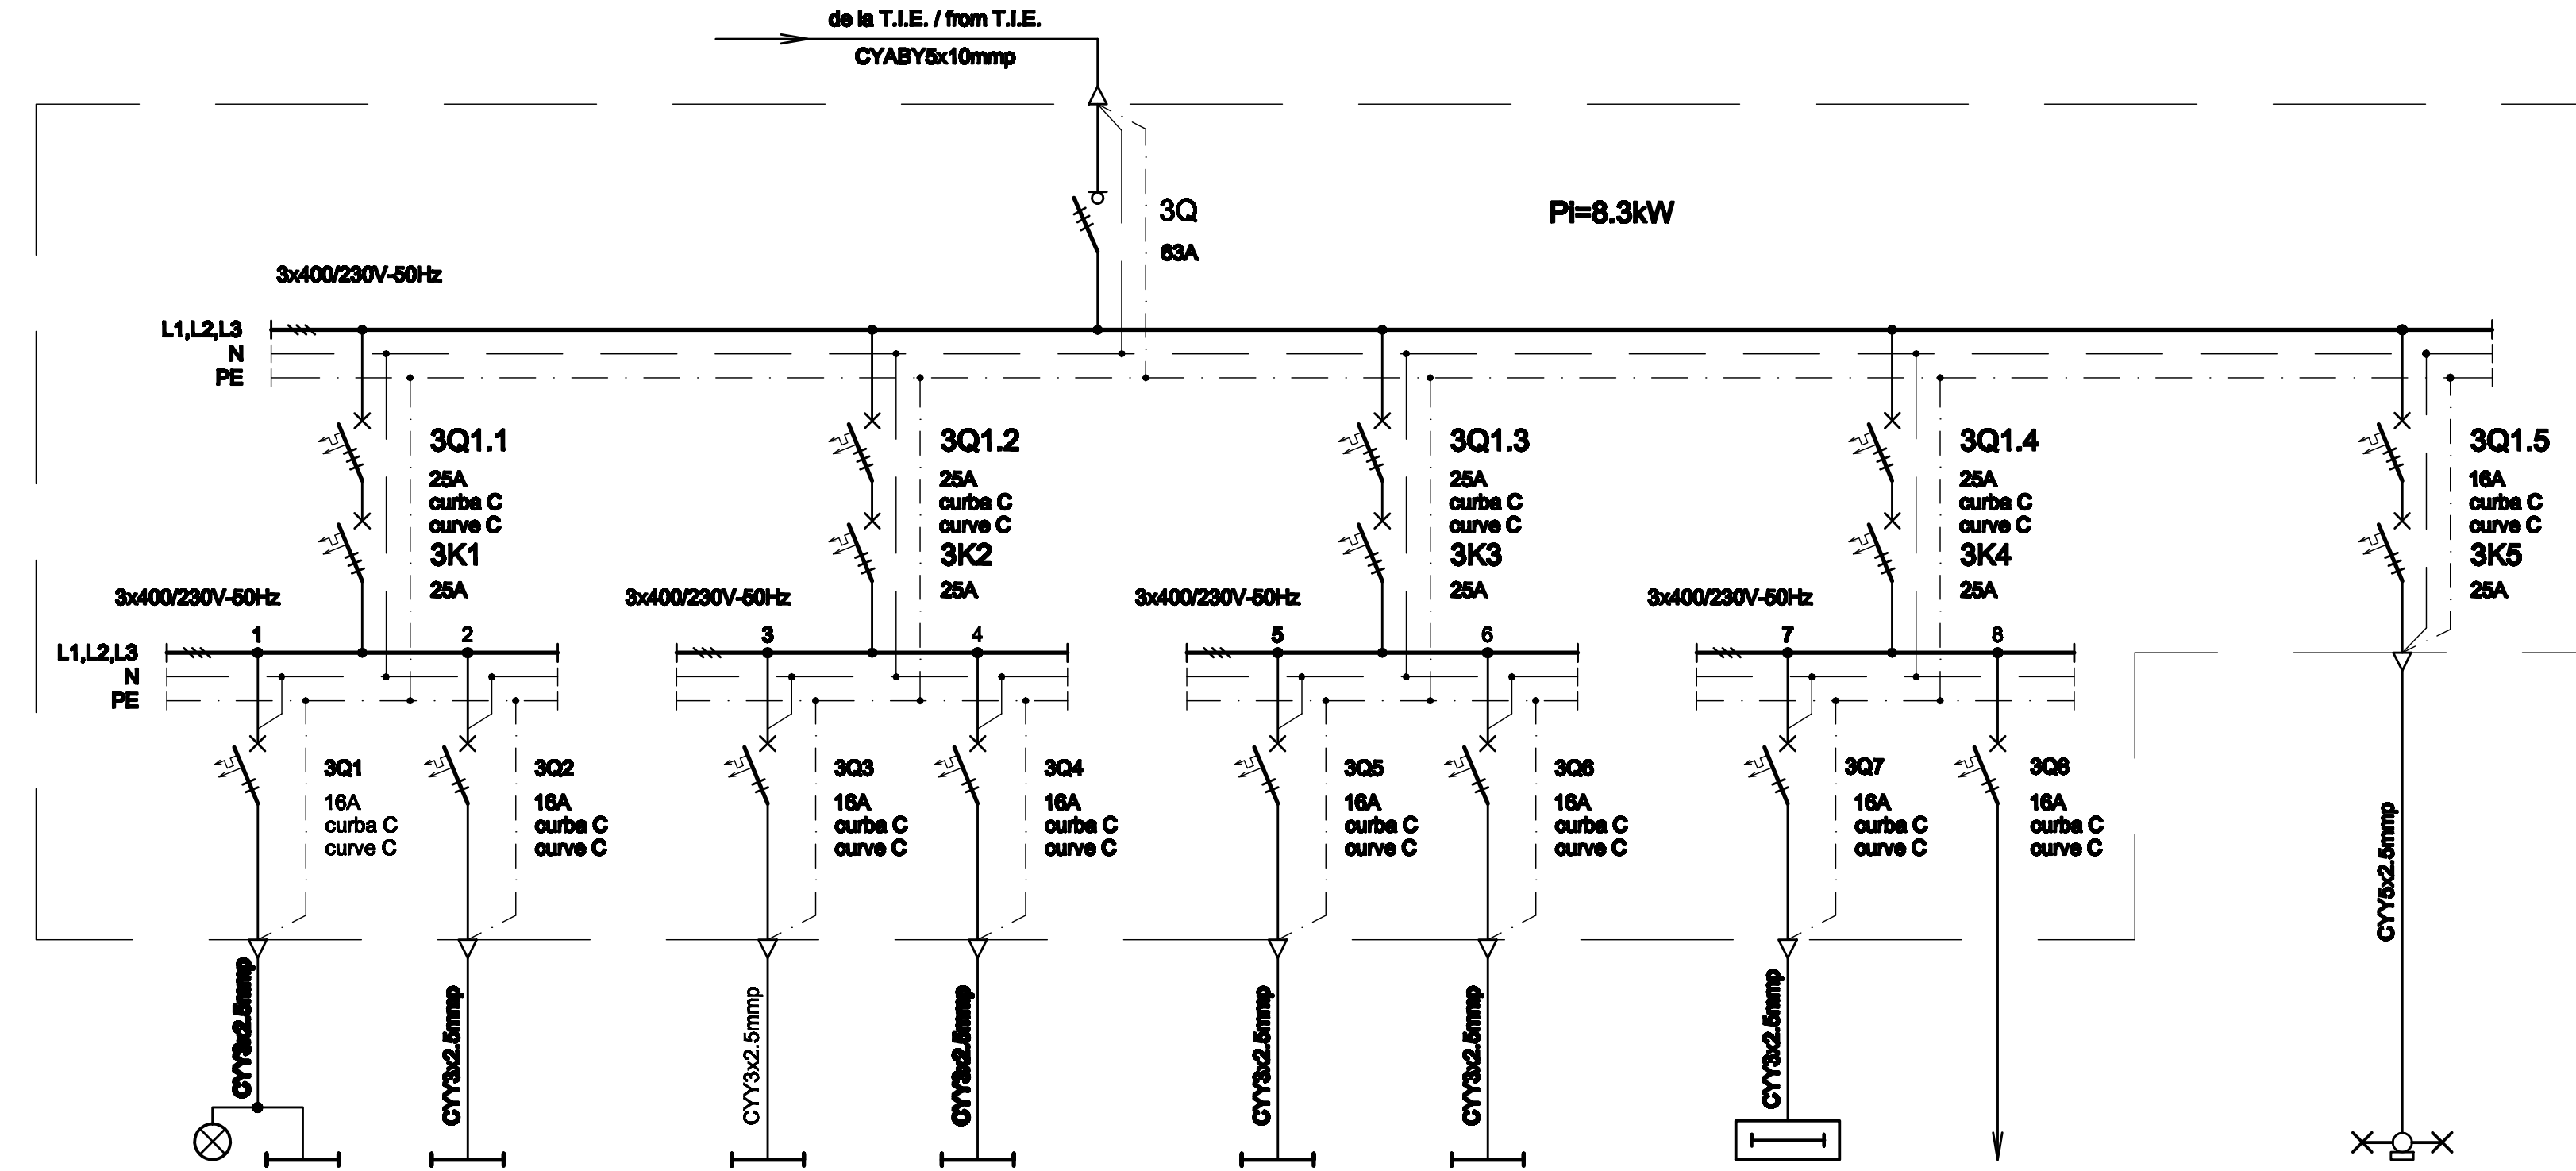

Nr. circuit Circuit number	1	2
Pipaj	1.2	0.6
Destinatia Destination	ILUMINAT PERON PLATFORM LIGHTING 18LL / Lamps	ILUMINAT PERON PLATFORM LIGHTING 12LL / Lamps

3	4
0.6	0.6
ILUMINAT PERON PLATFORM LIGHTING 12LL / Lamps	ILUMINAT PERON PLATFORM LIGHTING 12LL / Lamps

5	6
0.6	0.6
ILUMINAT PERON PLATFORM LIGHTING 12LL / Lamps	ILUMINAT PERON PLATFORM LIGHTING 12LL / Lamps

7	8
1.1	2
PICTOGRAME - PERON PICTOGRAMS - PLATFORM 9Buc. / Pieces	REZERVA MONOFAZATA SINGLE-PHASE RESERVE

9
1
ILUMINAT PERON PLATFORM LIGHTING 4LL / Lamps

CUTIE ETANSA PENTRU COPERTINA C3 - SPECIFICATIE DE APARATAJ
C3 SEALED BOX FOR CANOPY - EQUIPMENT SPECIFICATION


Nr. No.	Symbol	Denumirea aparatului Equipment denomination	Caracteristici tehnice Technical data	Buc. Pos.	Observatii Remarks
0	1				
1	3Q	Separator de sarcina tripolar Three-poles switch-disconnector	In=63A Un=400V Uimp=6kV f=50Hz Icm=2.2kA	1	
2	3Q1.1....3Q1.4	Intreupator automat tripolar, curba C Three-poles circuit breaker, curve C	In=25A Un=400V Icu=6kA f=50Hz	4	
3	3Q1.5	Intreupator automat tripolar, curba C Three-poles circuit breaker, curve C	In=16A Un=400V Icu=6kA f=50Hz	1	
4	3Q1....3Q8	Intreupator automat bipolar, curba C Two-poles circuit breaker, curve C	In=16A Un=230V Icu=6kA f=50Hz	8	
5	3K1....3K5	Contactori electromagnetici tripolari de curent alternativ / Three-poles electromagnetic a.c. contactors	In=25A Un=400V Uo=230V f=50Hz	5	
6	-	Cutie / Box	IP64, Class I / Class I	1	

D					
C					
B					
A					
Indice Index	Data Date	Modificarea Modification/Revision	Proiectant Designer	Aprobat Consultant Approved Consultant	Aprobat CFR Approved CFR



C.N.C.F. "C.F.R." - S.A.

CLIENT / CLIENT

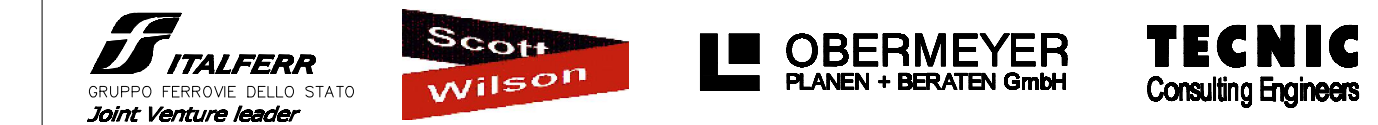

CONSULTANT / CONSULTANT

Aprobat Approved	Responsabil Project manager	R. Liuzza	Data Date	Semnătură Signature
Aprobat Approved	Coordonator Secțiune 1 Section 1 Coordinator	C. Gambelli	12.2011	
Verificat Checked	Expert Verificator Checking Expert	G. Fioravanti	12.2011	

SUBCONTRACTANT / SUBCONTRACTOR

Aprobat Approved	Responsabil Subconsultant Subconsultant Responsible	A.Stanciu - Dinulescu	12.2011	
Intocmit Elaborated	Proiectant Designer	D. Matei	12.2011	

Reabilitarea liniei de cale ferata Braşov - Simeria, parte componentă a coridorului IV Pan European, pentru circulația trenurilor cu viteză maximă de 160 km/h,
Tronsonul : Braşov - Sighişoara
 Rehabilitation of the railway line Braşov - Simeria, component Part of the IV Pan-European Corridor, for the trains circulation with maximum speed of 160 km/h,
Section : Braşov - Sighişoara

Proiect/Project
2004/RO/16/P/PA/003

Faza / Phase:
D.E. / E.D.

Denumire desen / Drawing Title :

Cutie etanşă pentru copertină C3 - Stația Racoș;
Racoș station - C3 sealed box for canopy

Codificare / Codification System	Scara / Scale	LOT / LOT	Nr. / No 01 / 01
----------------------------------	---------------	-----------	---------------------

E A 5 1 0 1 E 1 1 B X I E 0 0 3 1 0 5 3 1