


**TABLOU ELECTRIC T.I.E. - SCHEMA MONOFILARA**  
**T.I.E. ELECTRIC BOARD - SINGLE-WIRE DIAGRAM**

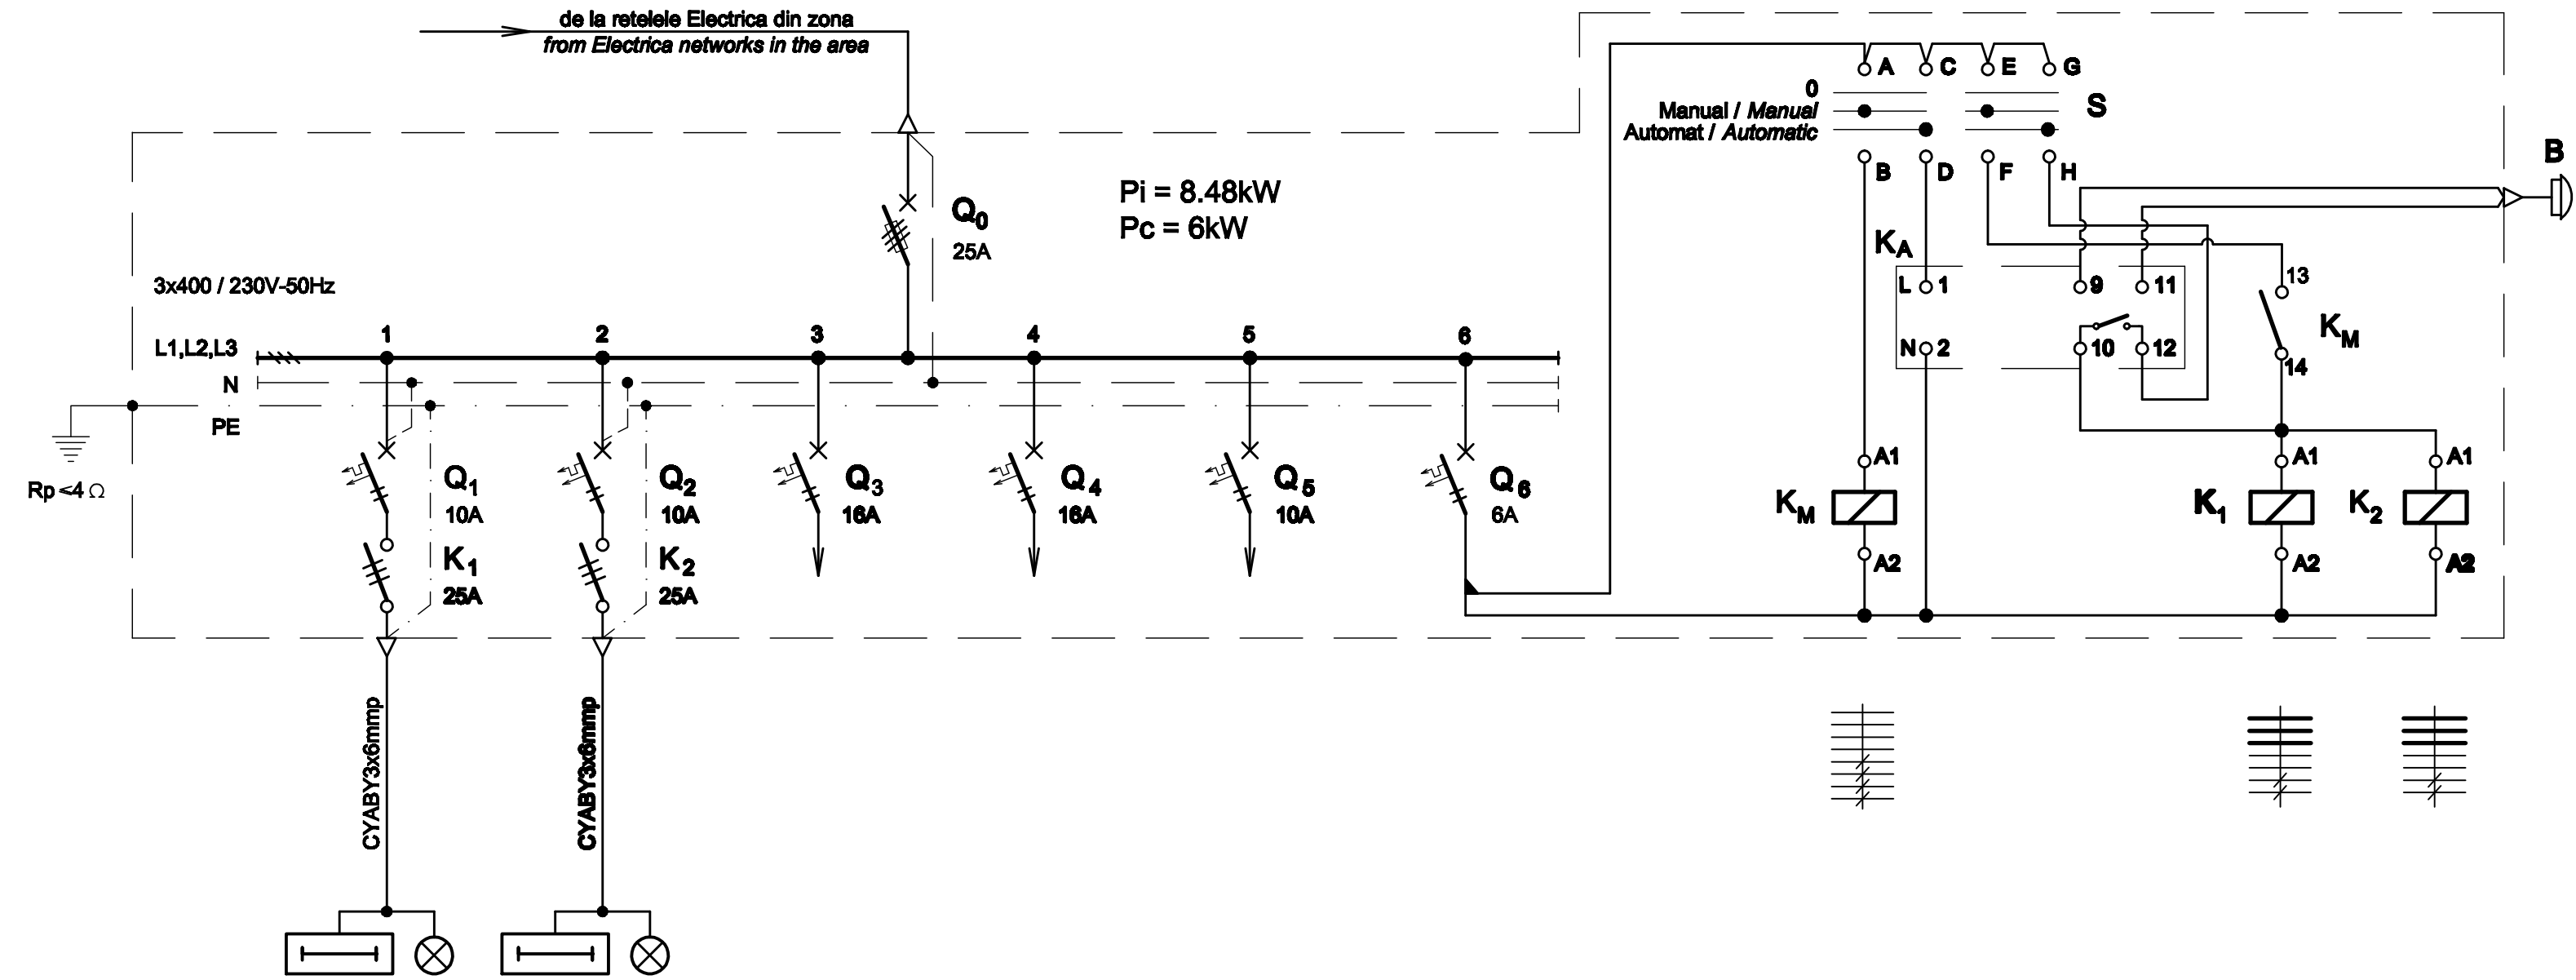

Nr. circuit Circuit number	1	2	3	4	5	6
Pi [kW]	1.74	1.74	2	2	1	-
Destinația Destination	ILUMINAT PERON LINIA II PLATFORM LIGHTING TRACK II 22LL + 1 pictograma 22 Lamps + 1 pictogram	ILUMINAT PERON LINIA I PLATFORM LIGHTING TRACK I 22LL + 1 pictograma 22 Lamps + 1 pictogram	REZERVA MONOFAZATA PENTRU INSTALATI DE TELECOMUNICATII SINGLE-PHASE RESERVE FOR INSTALLATION OF TELECOMMUNICATIONS	REZERVA MONOFAZATA SINGLE-PHASE RESERVE	REZERVA MONOFAZATA SINGLE-PHASE RESERVE	CIRCUIT COMANDA ILUMINAT EXTERIOR COMMAND CIRCUIT OUTDOOR LIGHTING

**TABLOU ELECTRIC T.I.E. - SPECIFICATIE DE APARATAJ**  
**T.I.E. ELECTRIC BOARD - EQUIPMENT SPECIFICATION**

Nr. No.	Symbol	Denumirea aparaturii Equipment denomination	Caracteristici tehnice Technical data	Buc. Pcs.	Observatii Remarks
0	1			4	
1	Q0	Separator de sarcina tripolar cu fuzibil / Three-poles switch-disconnector with fuse	In=25A Un=400V Uimp=6kV f=50Hz Icm=2.2kA	1	
2	Q1,Q2,Q5	Intrerupator automat bipolar, curba B Two-poles circuit breaker, curve B	In=10A Un=230V Icu=6kA f=50Hz	3	
3	Q3,Q4	Intrerupator automat bipolar, curba C Two-poles circuit breaker, curve C	In=16A Un=230V Icu=6kA f=50Hz	2	
4	Q6	Intrerupator automat bipolar, curba B Two-poles circuit breaker, curve B	In=8A Un=230V Icu=6kA f=50Hz	1	
5	K1,K2	Contactor electromagnetic tripolar de curent alternativ / Three-poles electromagnetic a.c. contactor	In=25A Un=400A Uc=230V f=50Hz	2	
6	KM	Contactor de comanda / Controller	In=10A Uc=230V f=50Hz 4NO+4NC	1	
7	KA	Intrerupator crepuscular Dusk-to-dawn switch	Un=230Vca In=10A E=2...60lx f=50Hz Tf=-25°C...+55°C	1	
8	-	Cutie / Box	Minim IP54, Casa I Minimum IP54, Class I	1	

Indice Index	Data Date	Modificare Modification/Revision	Proiectant Designer	Aprobat Consultant Approved Consultant	Aprobat CFR Approved CFR
D					
C					
B					
A					



CONSULTANT / CONSULTANT			Data Date	Semnătură Signature
Aprobat Approved	Șef proiect Project manager	R. Liuzza	12.2011	
Aprobat Approved	Coordonator Secțiune 1 Section 1 Coordinator	C. Gambelli	12.2011	
Verificat Checked	Expert Verificator Checking Expert	G. Fioravanti	12.2011	

SUBCONTRACTANT / SUBCONTRACTOR				
Aprobat Approved	Responsabil Subconsultant Subconsultant Responsible	A.Stanciu - Dinulescu	12.2011	
Intocmit Elaborated	Proiectant Designer	D. Matei	12.2011	

Reabilitarea liniei de cale ferata Braşov - Simeria, parte componentă a coridorului IV Pan European, pentru circulația trenurilor cu viteză maximă de 160 km/h,  
Tronsonul : Braşov - Sighişoara  
Rehabilitation of the railway line Braşov - Simeria, component Part of the IV Pan-European Corridor, for the trains circulation with maximum speed of 160 km/h,  
Section : Braşov - Sighişoara

Proiect/Project  
2004/RO/16/PA/003

Faza / Phase:  
D.E. / E.D.

Denumire desen / Drawing Title :

**Tablou electric T.I.E. - Halta Ormeni g;  
Ormenis flag station - T.I.E. electric board**

Codificare / Codification System	Scara / Scale	LOT / LOT	Nr. / No 01 / 01
E A 5 1	0 1	E 1 2	B X I E 0 0 1 1 0 1 0 1