





LEGENDA / LEGEND:

-  Conducta canalizare ape pluviale proiectata
Designed rain water sewer pipe
-  Conducta refulare proiectata
Designed waste water pressure pipe
- CV Camin de vizitare cu vana
Inspection manhole with valve
- C Camin de vizitare
Designed inspection manhole
- S.U. Separator de hidrocarburi
Hydrocarbone separator
- S.P. Statie de pompare
Pumping plant
- FS Fonta de scurgere
Cast iron
- B Punct colectare 0.2x0.2x0.2
Collecting point 0.2x0.2x0.2



D					
C					
B					
A					
Indice	Date	Modificare	Proiectant	Aprobat Consultant	Aprobat CFR
Index	Date	Modification/Revision	Designer	Approved Consultant	Approved CFR

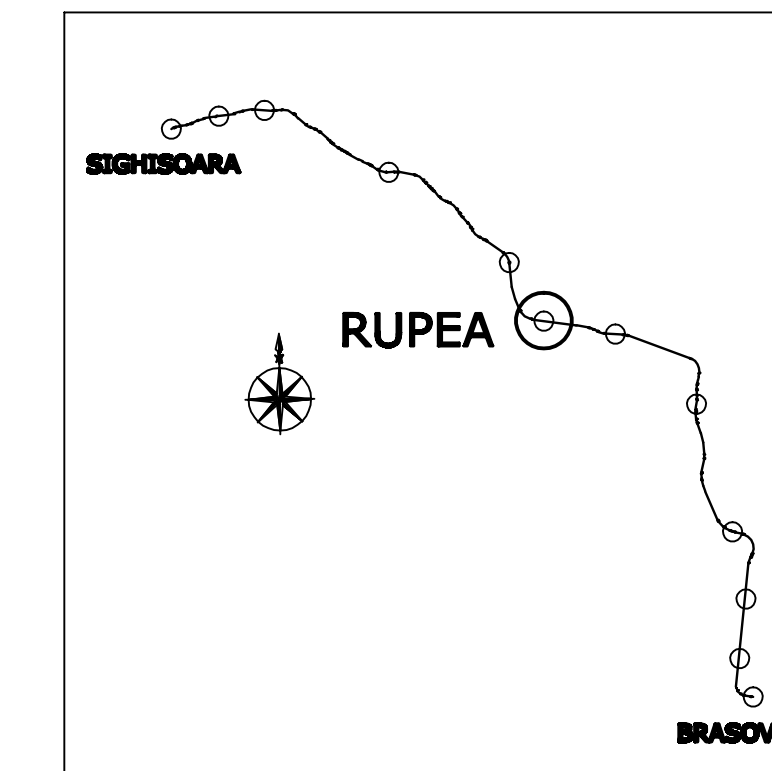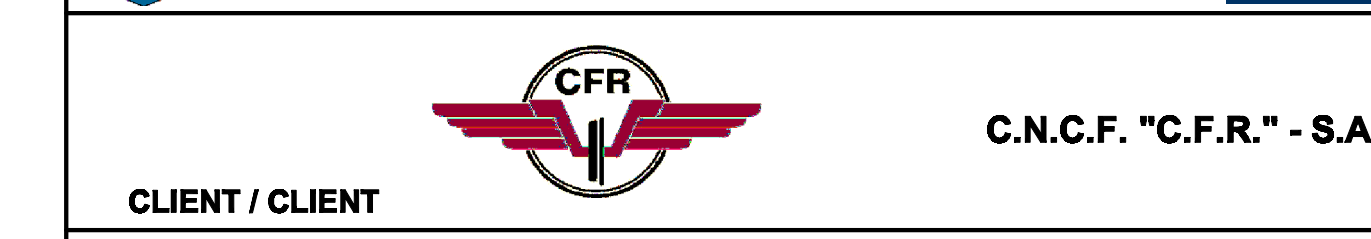

CONSULTANT / CONSULTANT				Data	Semnătură
				Date	Signature
Aprobat	Sef proiect		R. Liuzza	DEC. 2011	
Aprobat	Coordonator Sectiune 1		C. Gambelli	DEC. 2011	
Verificat	Expert Verificator		Giuseppe Fioravanti	DEC. 2011	
Checkat	Checking Expert				

SUBCONTRACTANT / SUBCONTRACTOR				Data	Semnătură
				Date	Signature
Aprobat	Responsabil Subcontractant		A.Stanciu - Dinulescu	DEC. 2011	
Intocmit	Proiectant			DEC. 2011	
Elaborat	Designer				

Reabilitarea liniei de cale ferata Braşov - Simeria, parte componentă a coridorului IV Pan European, pentru circulația trenurilor cu viteză maximă de 160 km/h,
Tronsonul : Braşov - Sighişoara
 Rehabilitation of the railway line Braşov - Simeria, component Part of the IV Pan-European Corridor, for the trains circulation with maximum speed of 160 km/h,
Section : Braşov - Sighişoara

Denumire desen / Drawing Title :
Substația de tracțiune RUPEA / RUPEA Traction Substation
Plan situație rețea de canalizare / Layout plan sewage network

Codificare / Codification System	Scara / Scale 1:1000	LOT / LOT	Nr. / No 01 / 01
----------------------------------	-------------------------	-----------	---------------------

E A 5 1 0 1 C 1 2 L 7 I S 0 0 2 X 0 0 1 0