



RAOS

HAZARD


**PHASE 1**  
FAZA  
Scale/Scara 1:200  
Pile wall realization  
Realizarea pilii din beton

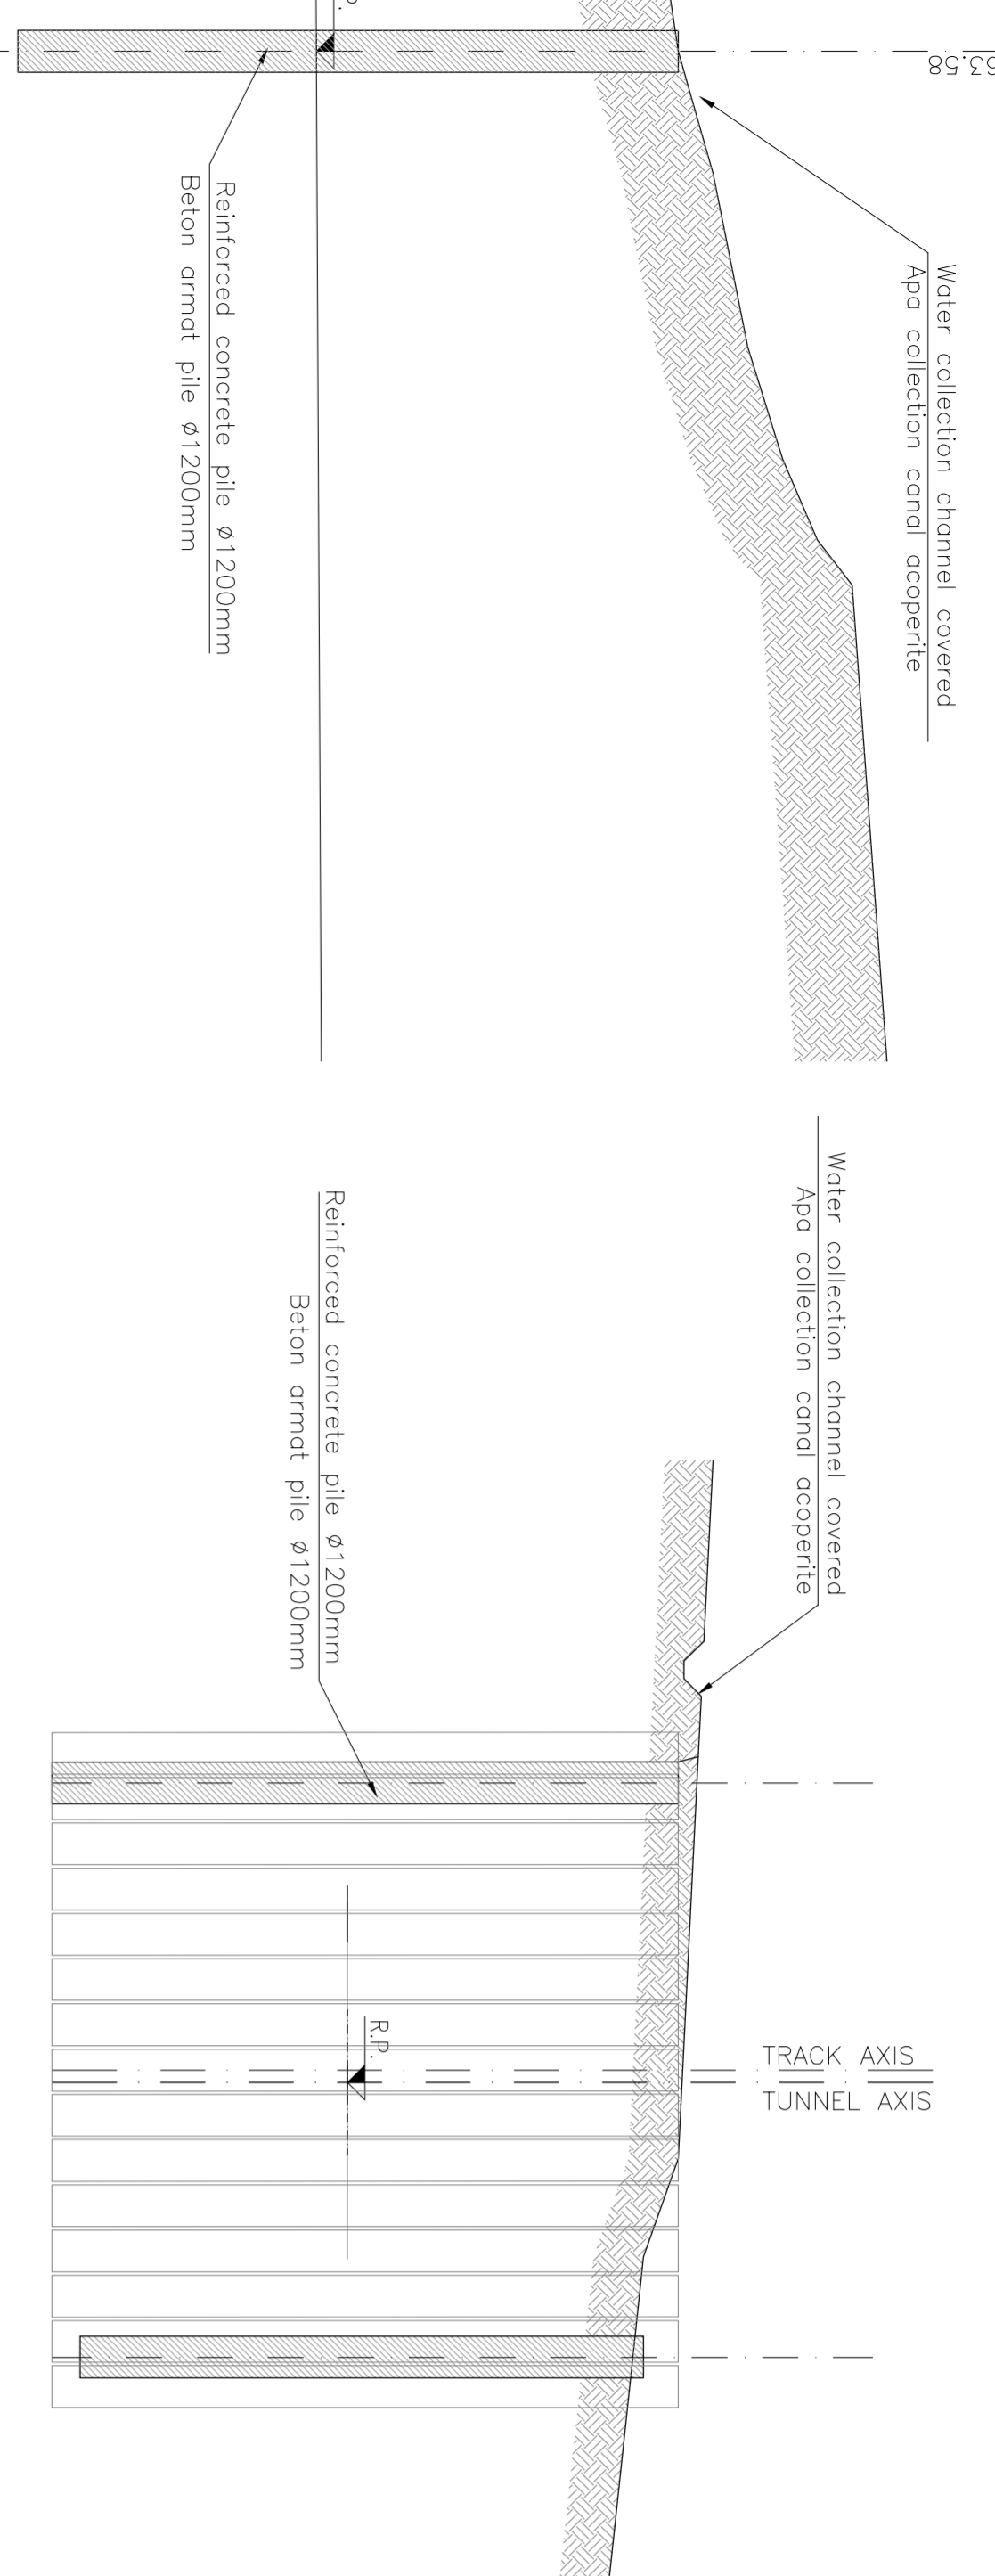


**PHASE 2**  
FAZA  
Scale/Scara 1:200  
Realization head curb and anchor first level  
Realizarea sediiu stopa si ancoror primul nivel

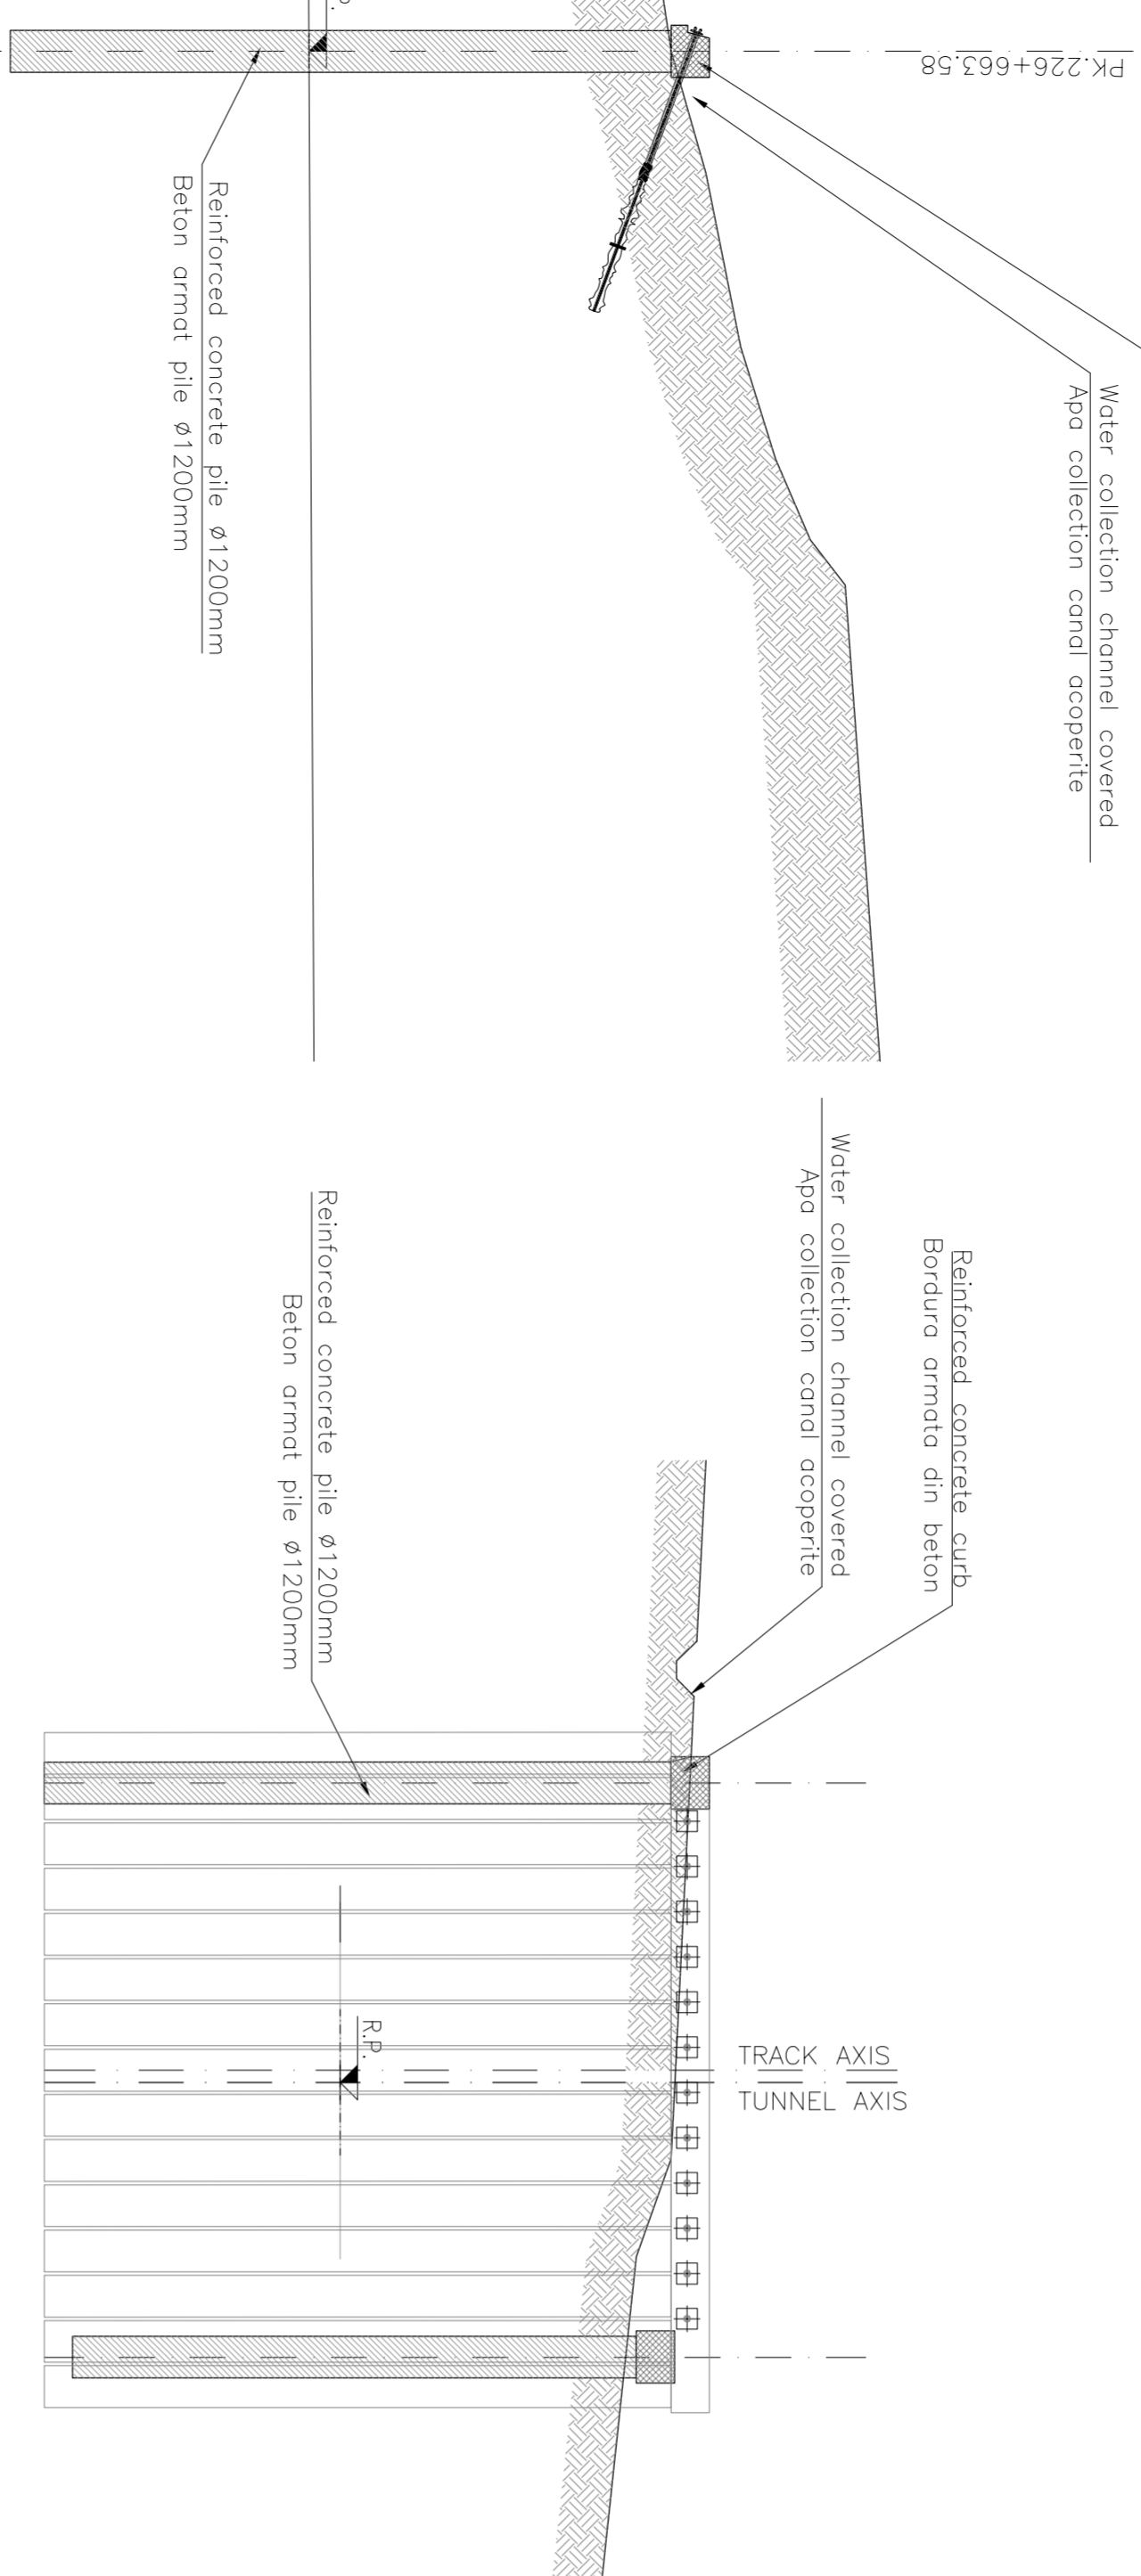


**PHASE 3**  
FAZA  
Scale/Scara 1:200  
Excavation and realization anchor second level  
Excavare si realizarea de ancorare al doilea nivel

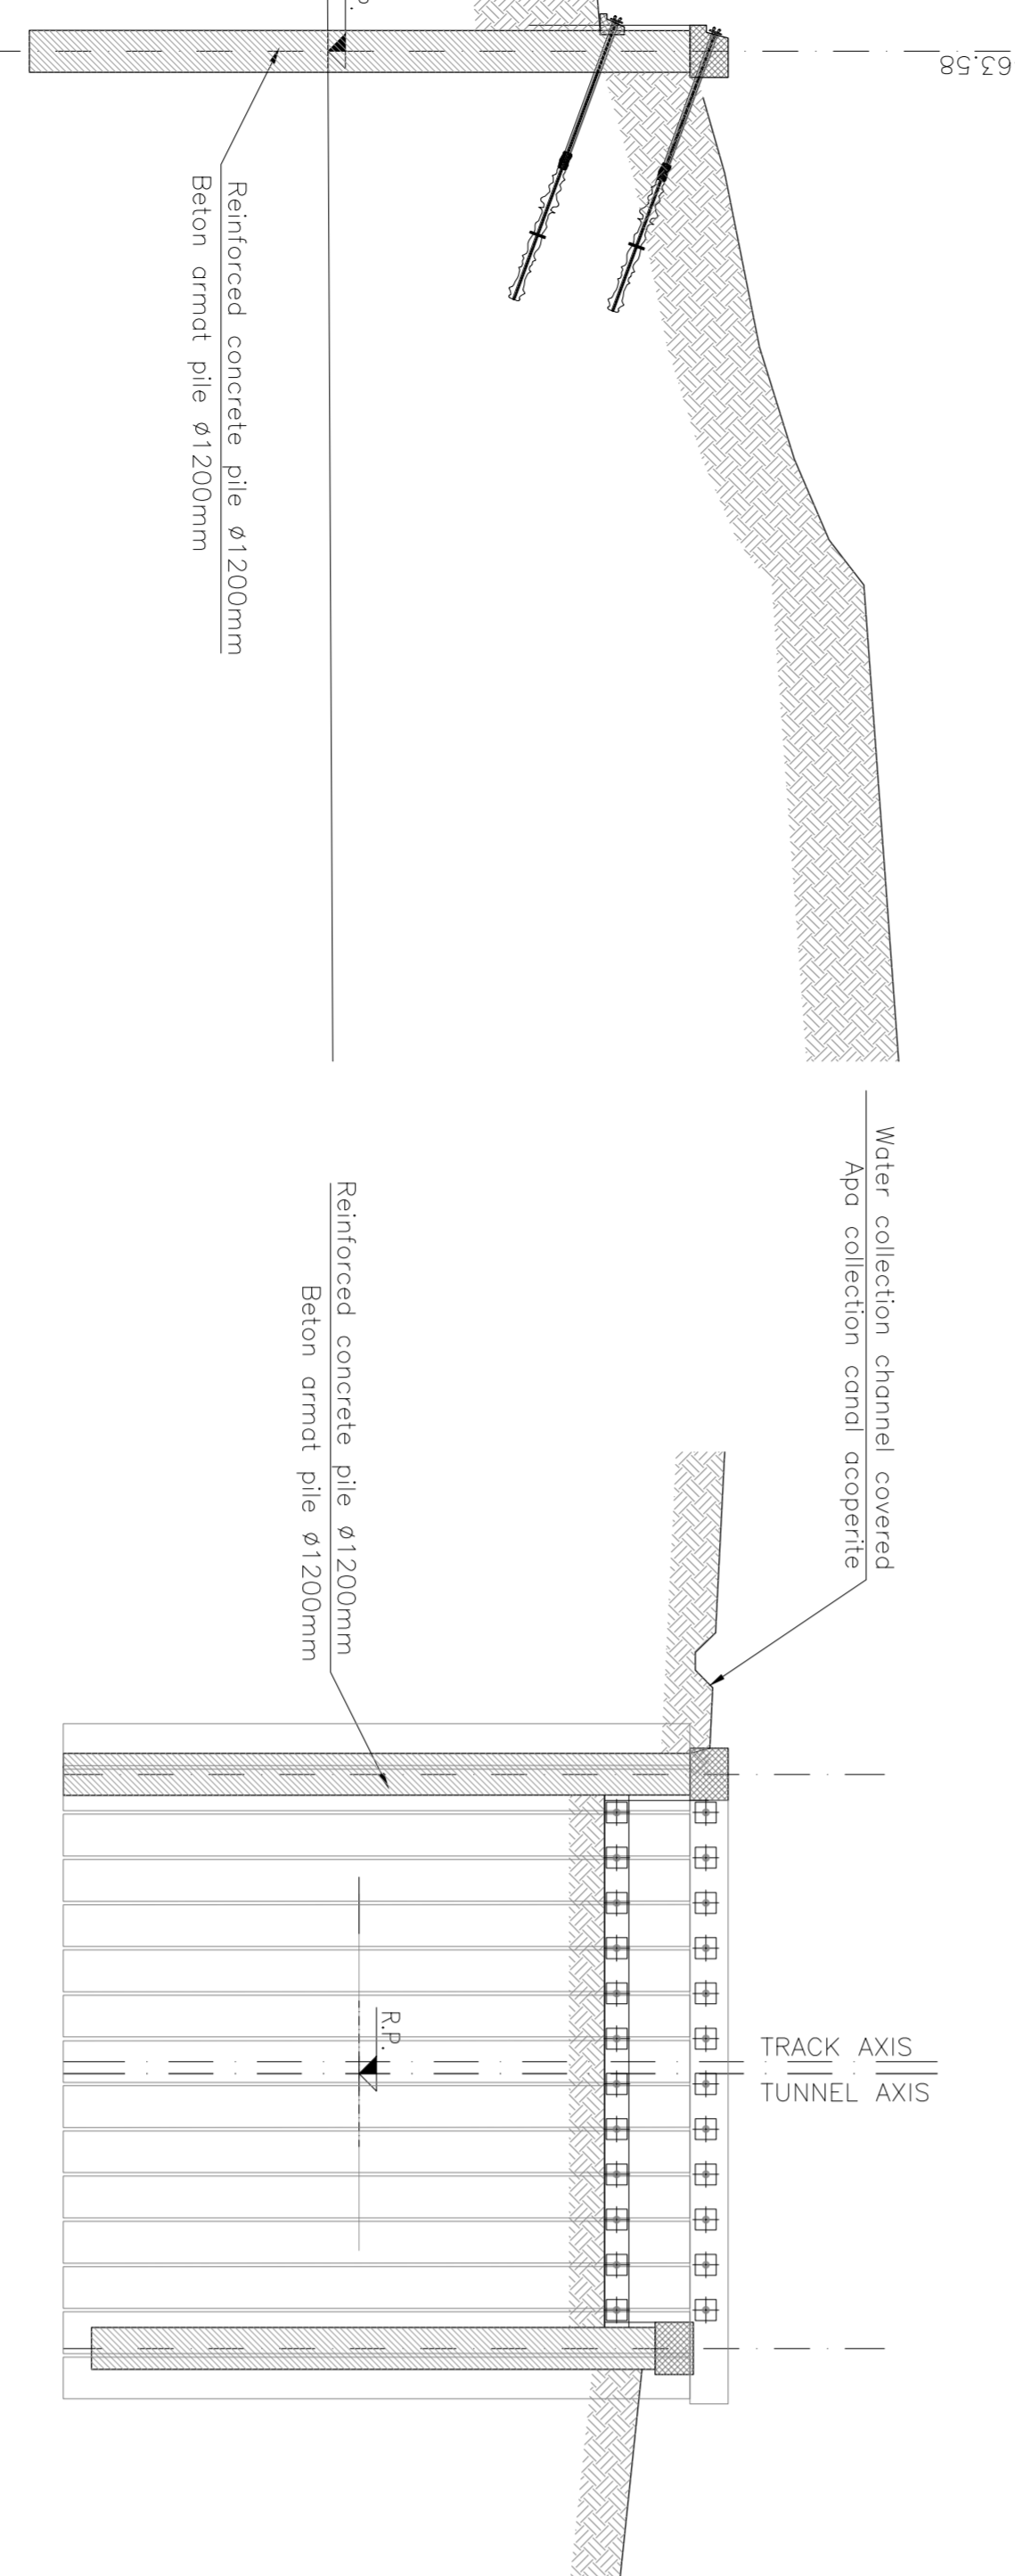


**PHASE 4**  
FAZA  
Scale/Scara 1:200  
Excavation and realization anchor  
Excavare si realizarea de ancorare

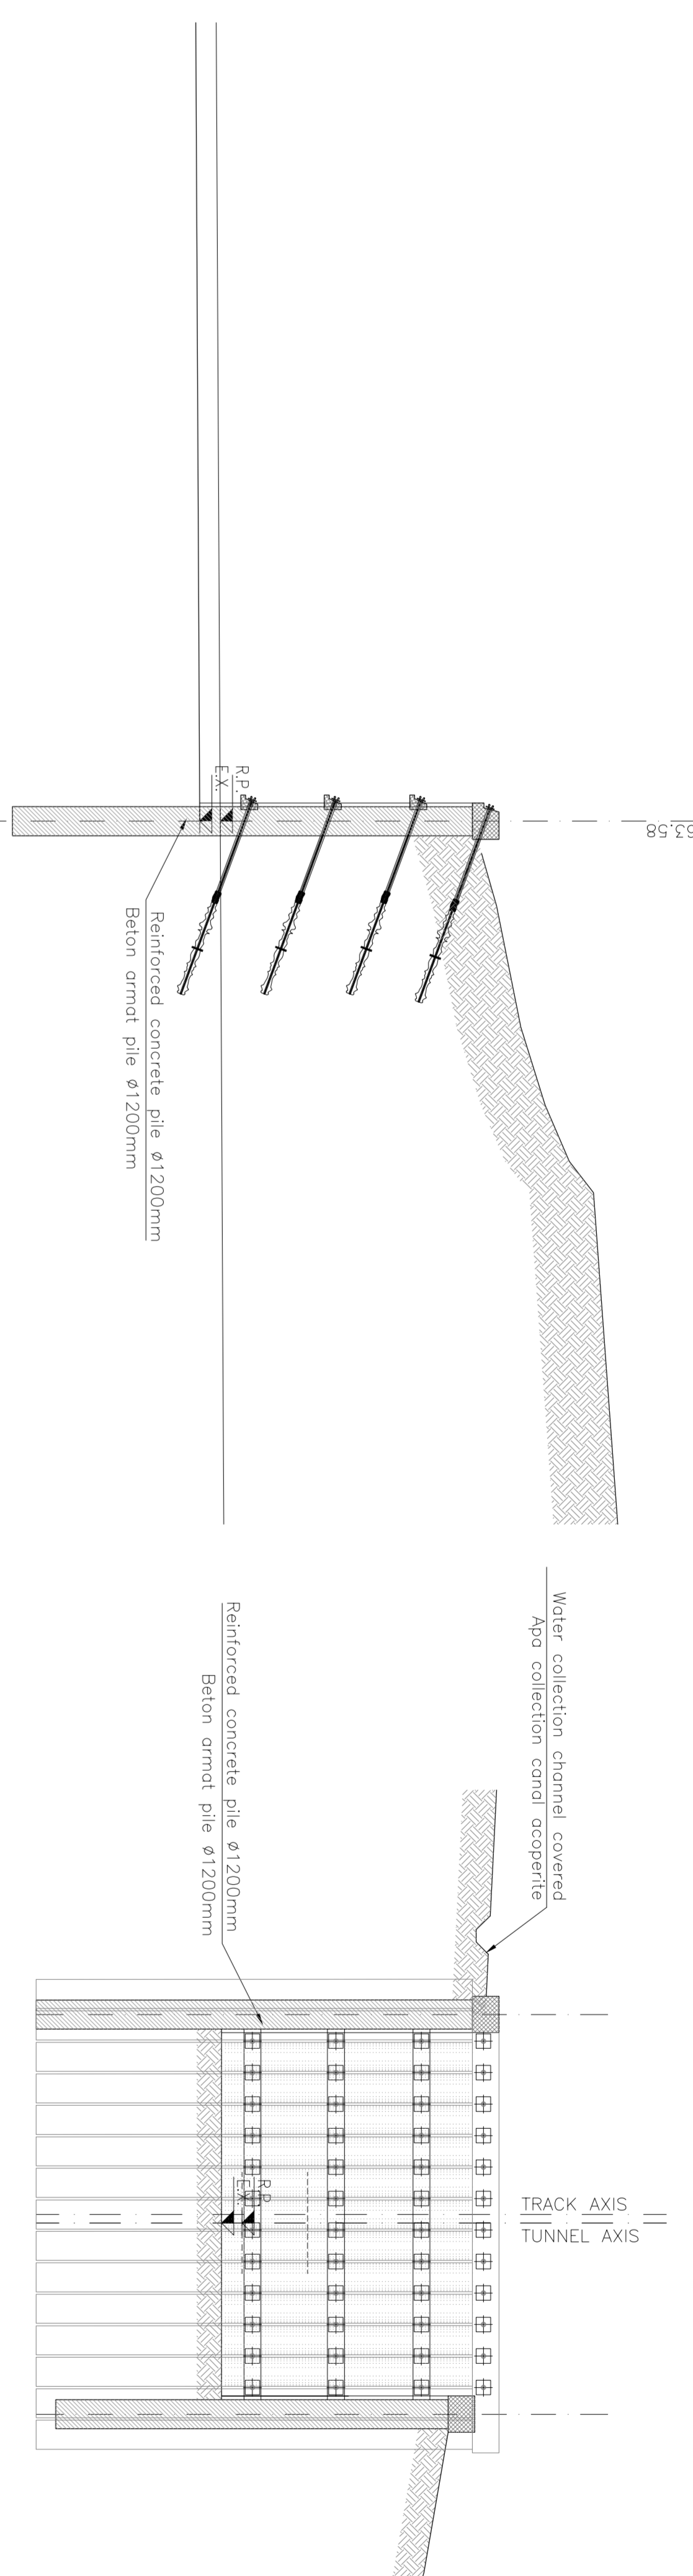

**PHASE 5**  
FAZA  
Scale/Scara 1:200  
Realization steel forepings, reinforcement and starting framework  
Realizarea oel forepings, consolidarea si inceputul cadrului

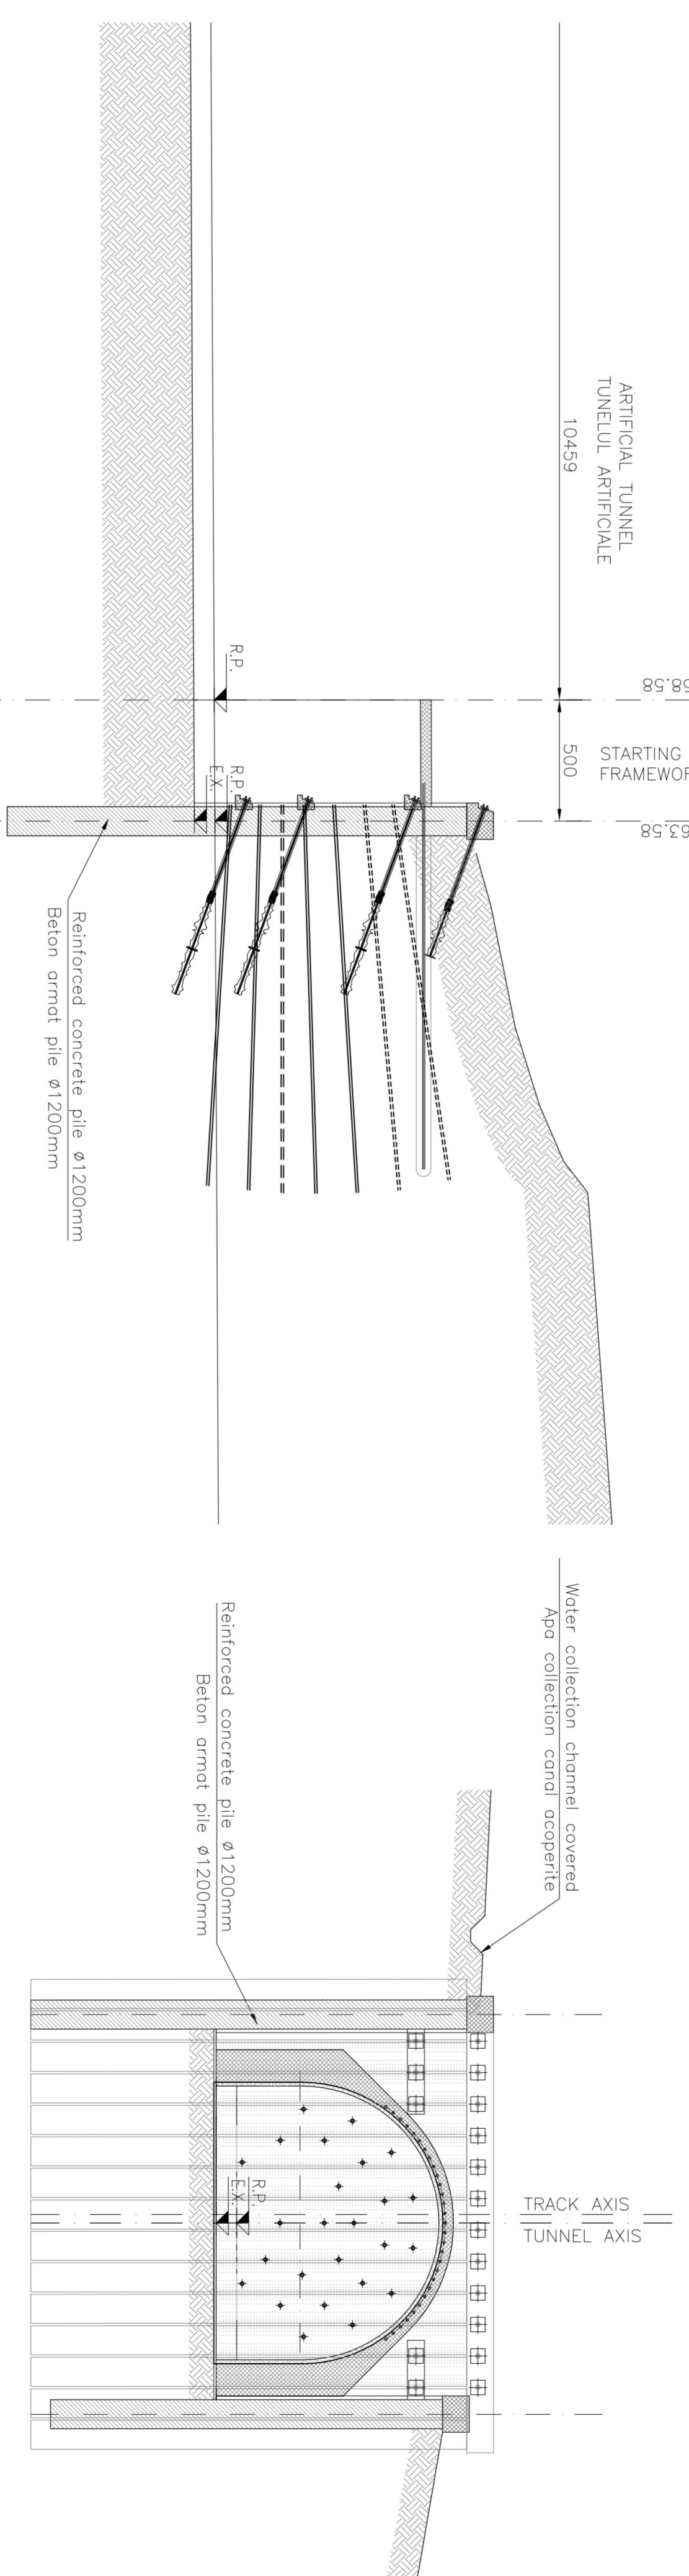


**PHASE 6**  
FAZA  
Scale/Scara 1:200  
Begin the excavation of the natural tunnel and realization tunnel invert  
Incepe excavarea tunelului; naturala si realizarea tunel invert

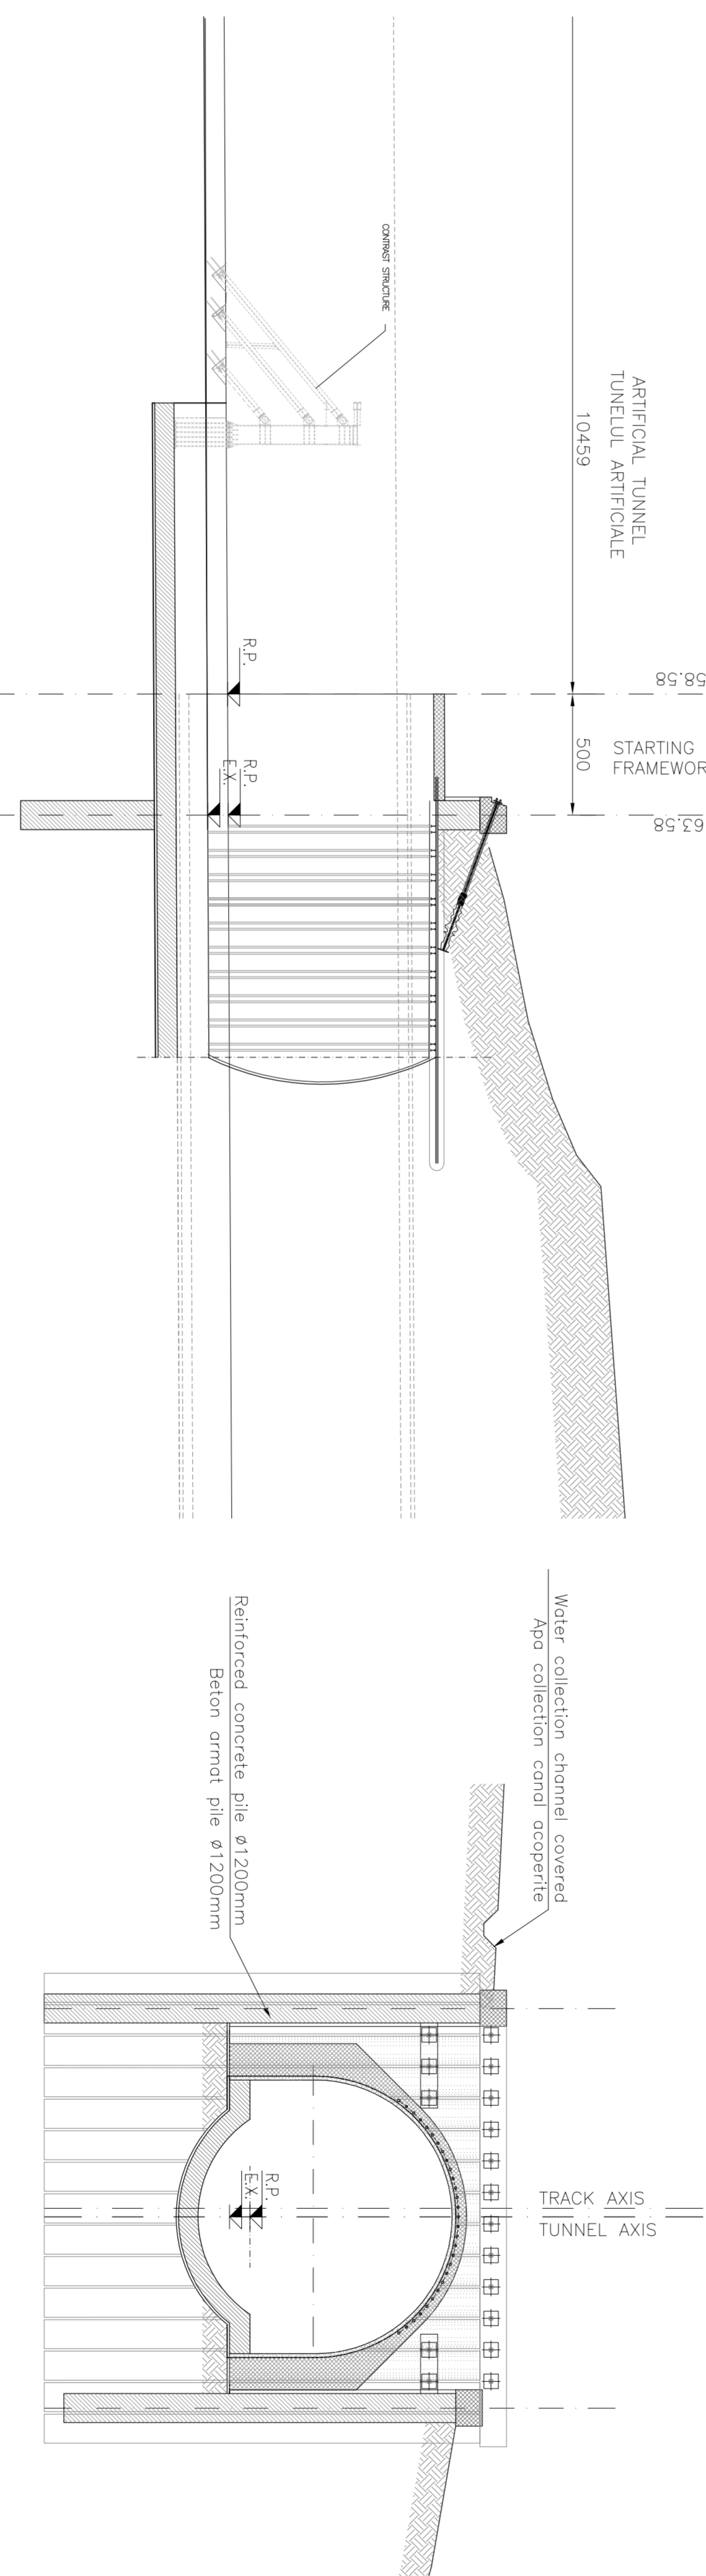


RAOS

**PHASE 7**  
FAZA  
Scale/Scara 1:200  
Realization final lining, artificial tunnel and filling  
Realizarea captuseala finala, tunel artificiala si umplere

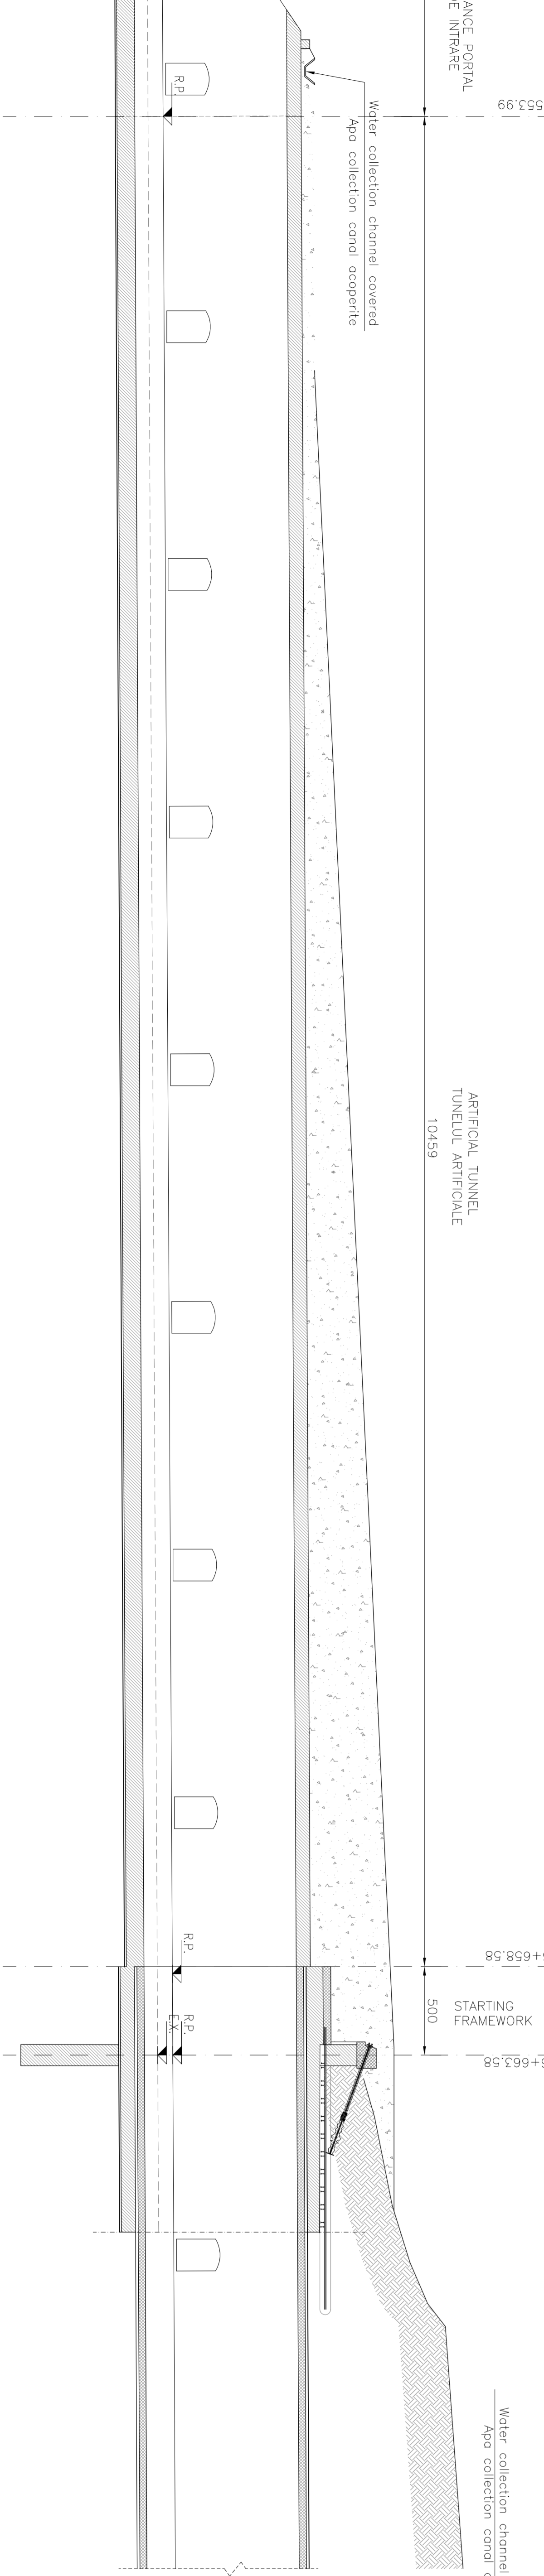

GENERAL PLAN / PLANUL GENERAL

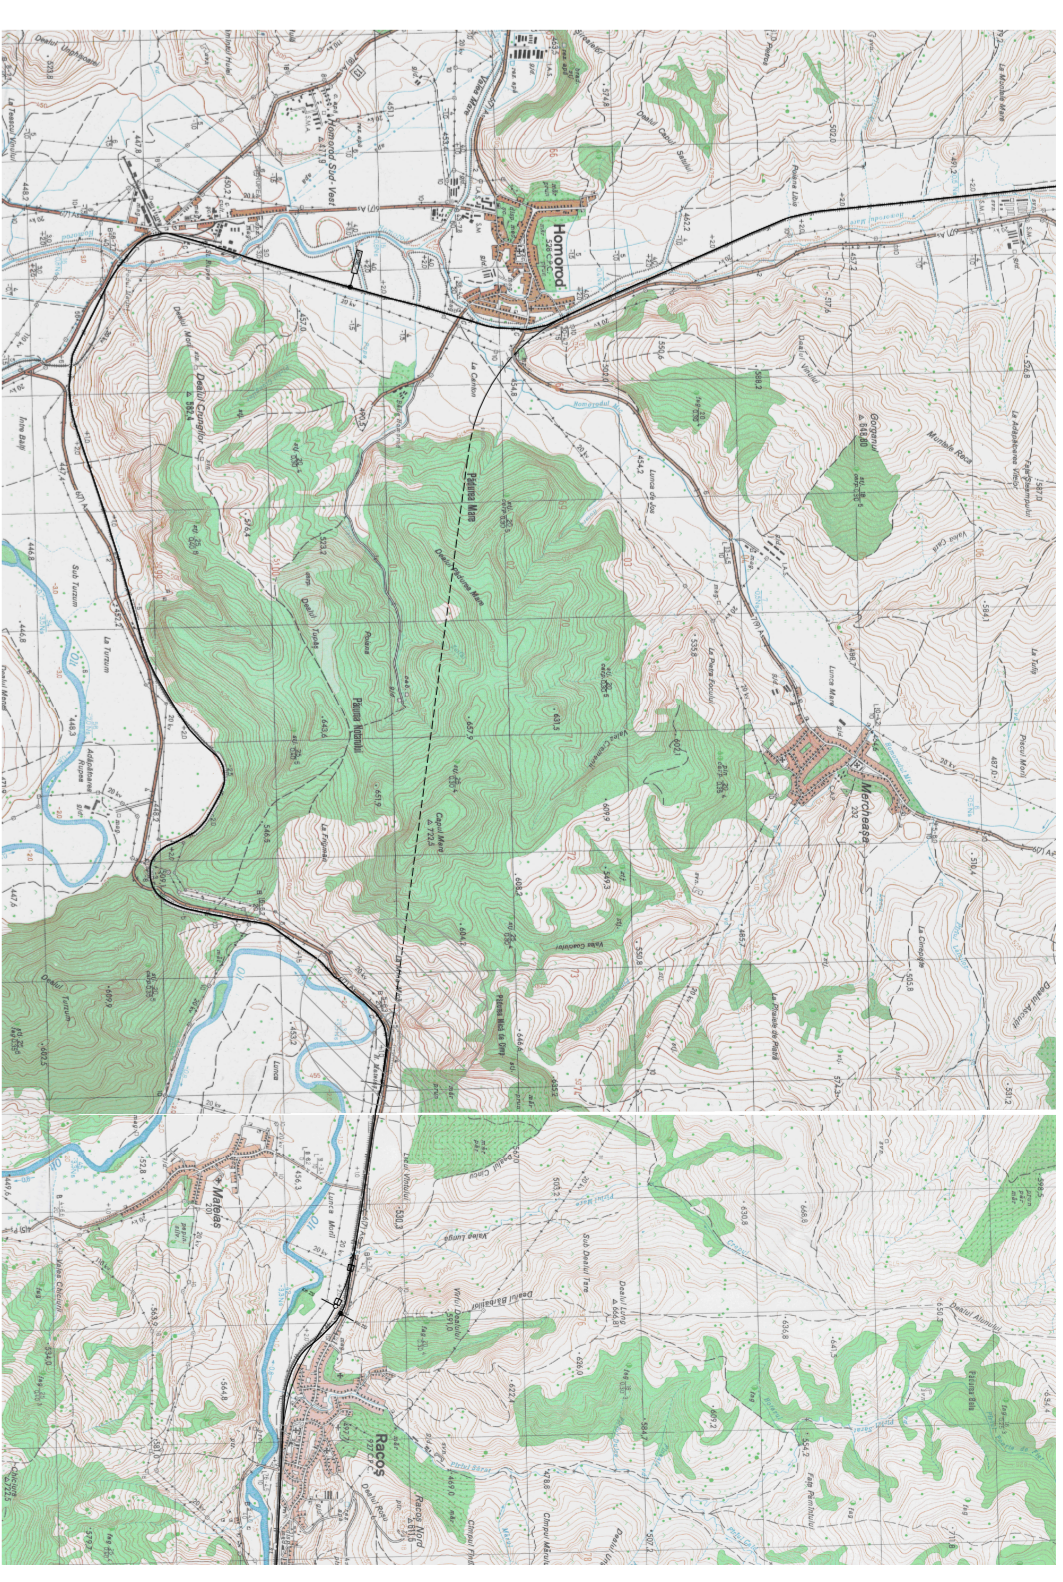

ELABORATE REFERENCE  
REFERINTA ELABORATE  
EA51-01-C-12-P8-CA-03-0-0-002-0  
EA51-01-C-12-P8-CA-03-0-0-003-0

LEGEND  
RP = REFERENCE PLANE  
EX = EXCAVATIONS PLANE  
PC = CENTERS PLANE

Index	DATA	Modificarea	Proiectant	Amplasare/Construcție	Amplasare/Construcție
A					
B					
C					
D					

**CLIENT / CLIENT**  
**GUVERNUL ROMANIEI**  
ROMANIAN GOVERNMENT  
**PROIECT FINANȚAT DE UNIUNEA EUROPEANĂ**  
EUROPEAN UNION FINANCED PROJECT

**CONSULTANT / CONSULTANT**  
SCIENTIFIC INSTITUT FOR INFRASTRUCTURE DEVELOPMENT  
**SCIENTIFIC INSTITUT FOR INFRASTRUCTURE DEVELOPMENT**  
SCIENTIFIC INSTITUT FOR INFRASTRUCTURE DEVELOPMENT

**SUBCONSULTANT / SUBCONSULTANT**  
SCIENTIFIC INSTITUT FOR INFRASTRUCTURE DEVELOPMENT  
SCIENTIFIC INSTITUT FOR INFRASTRUCTURE DEVELOPMENT  
SCIENTIFIC INSTITUT FOR INFRASTRUCTURE DEVELOPMENT

Code	Configuration System	Scale	Lot	File No							
EA51	01	C	12	P8	GA	03	0	0	0	01	0