




STEEL RIBS TYPE 2 IPE 180
NERVURI DIN OTEL TIP 2 IPE 180
Scale/Scara 1:20

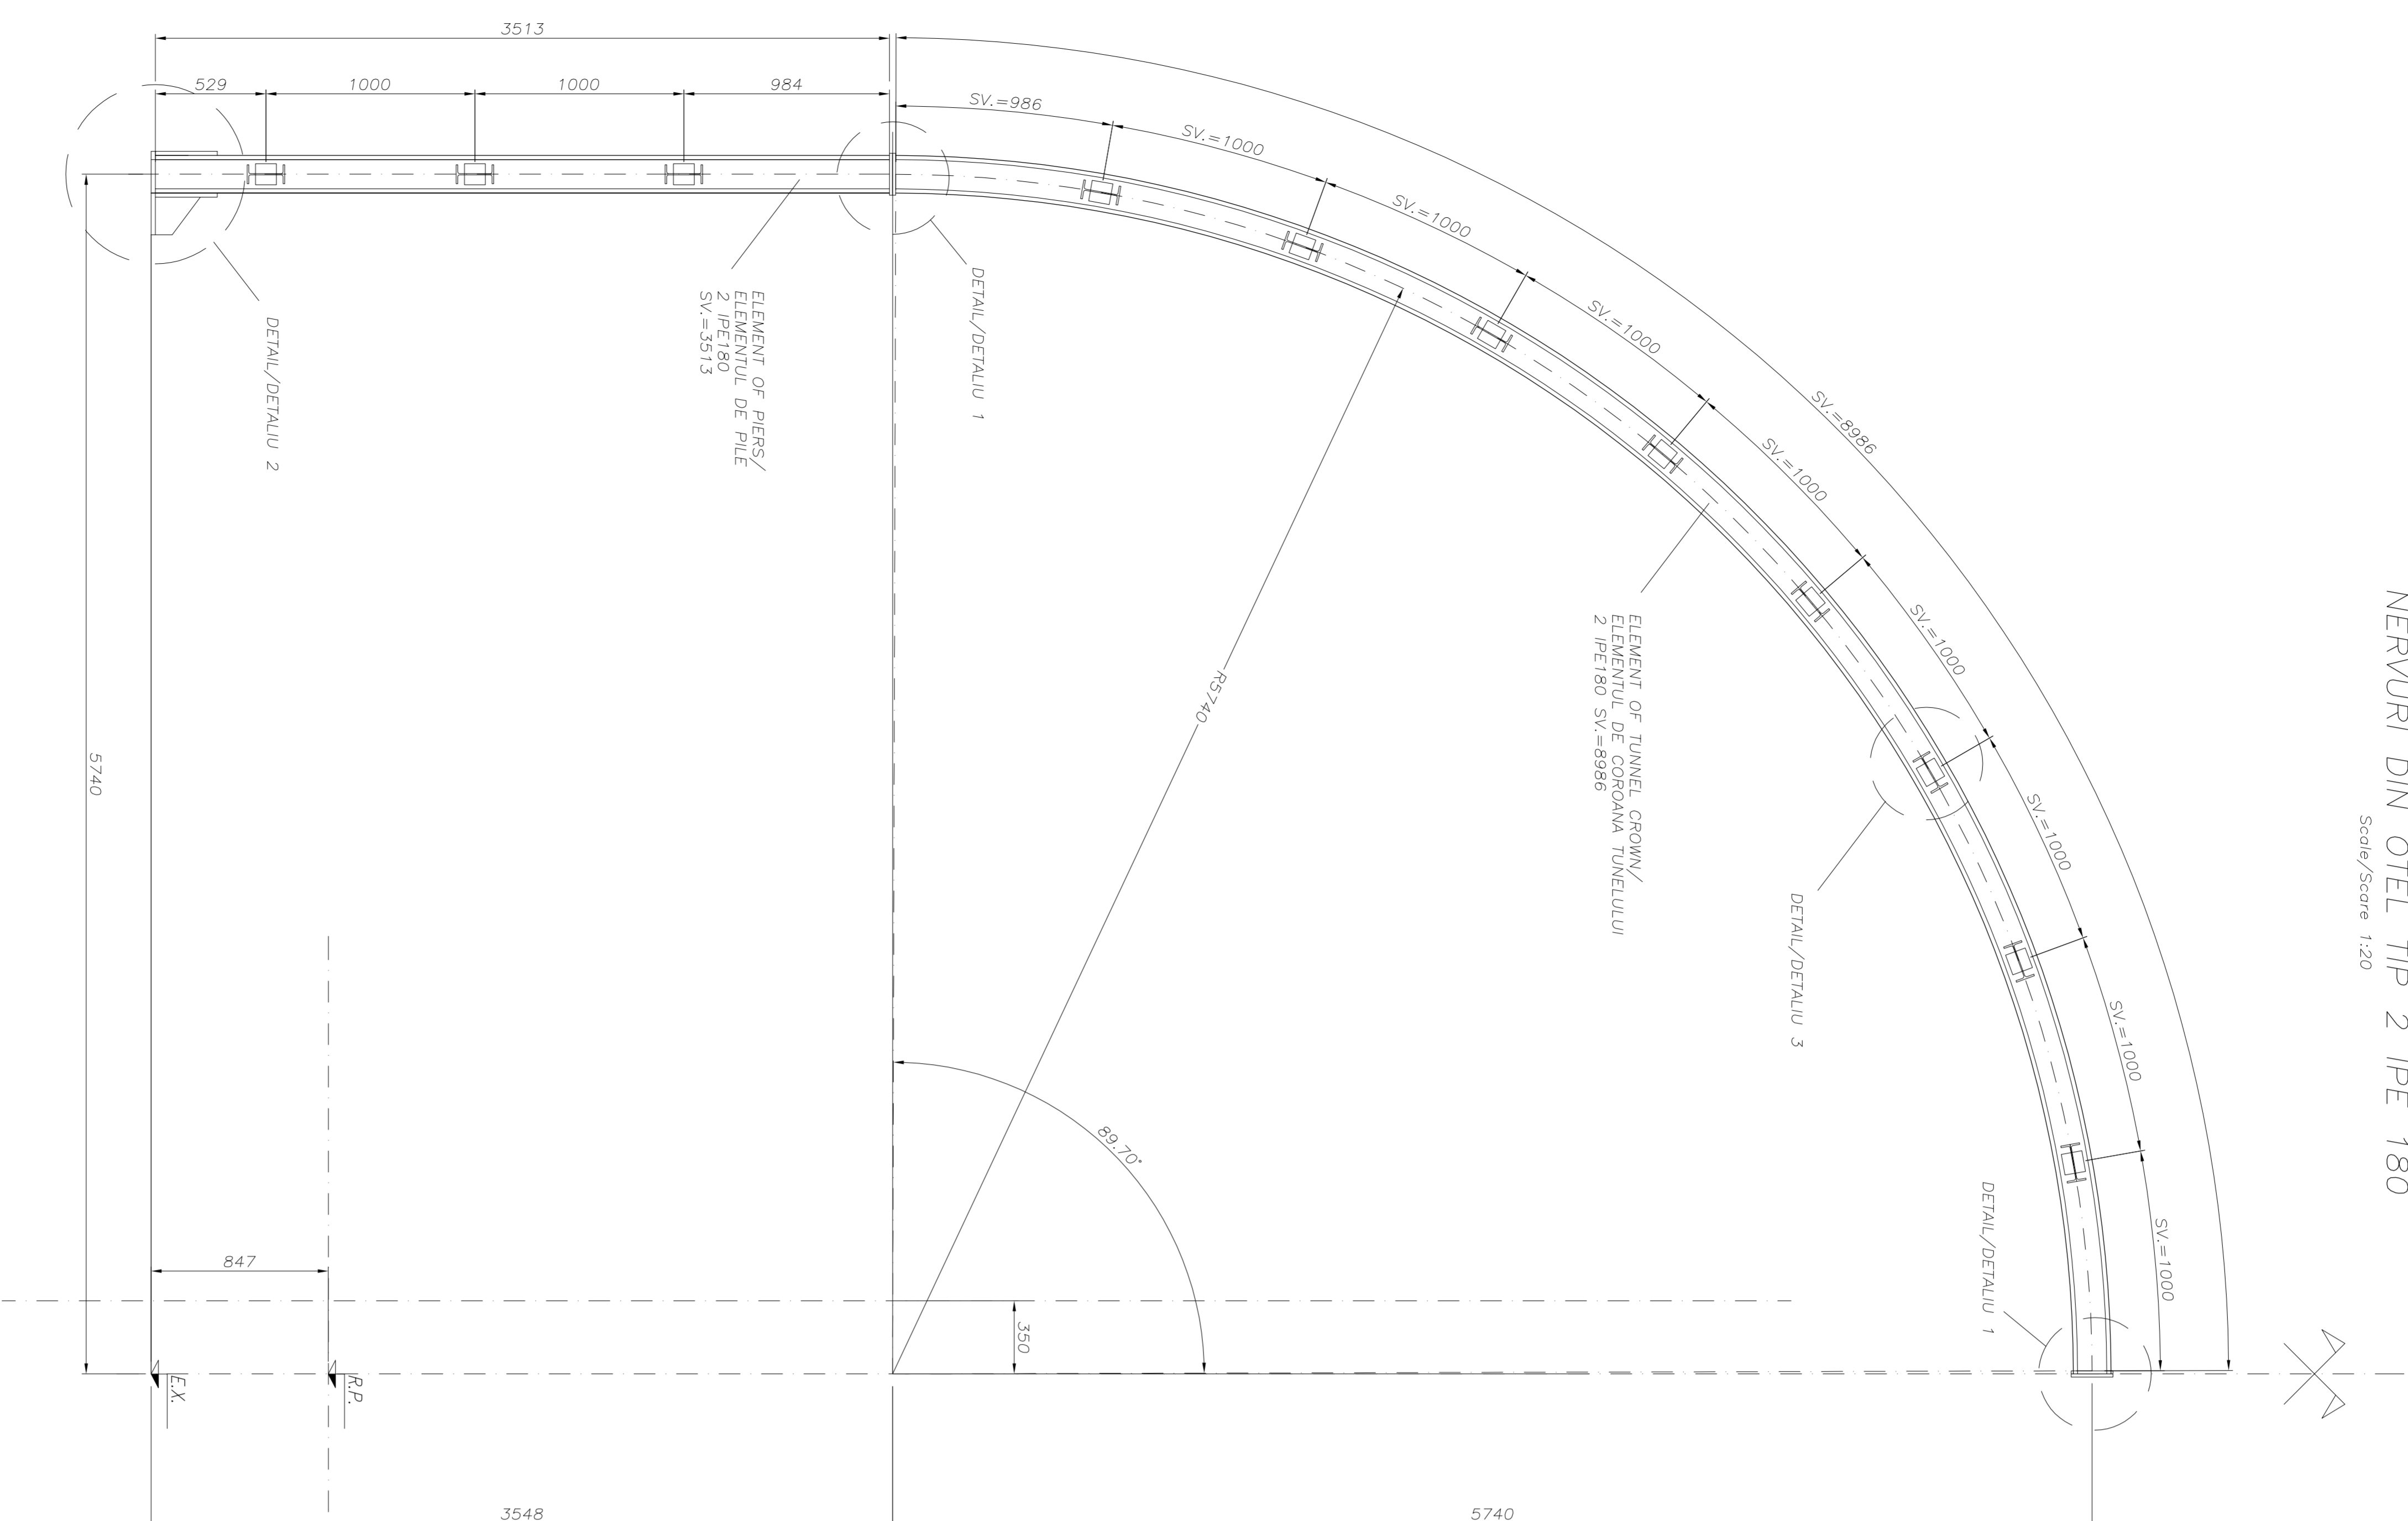


DETAIL "1"
DETAILU "1"
Scale/Scara 1:5

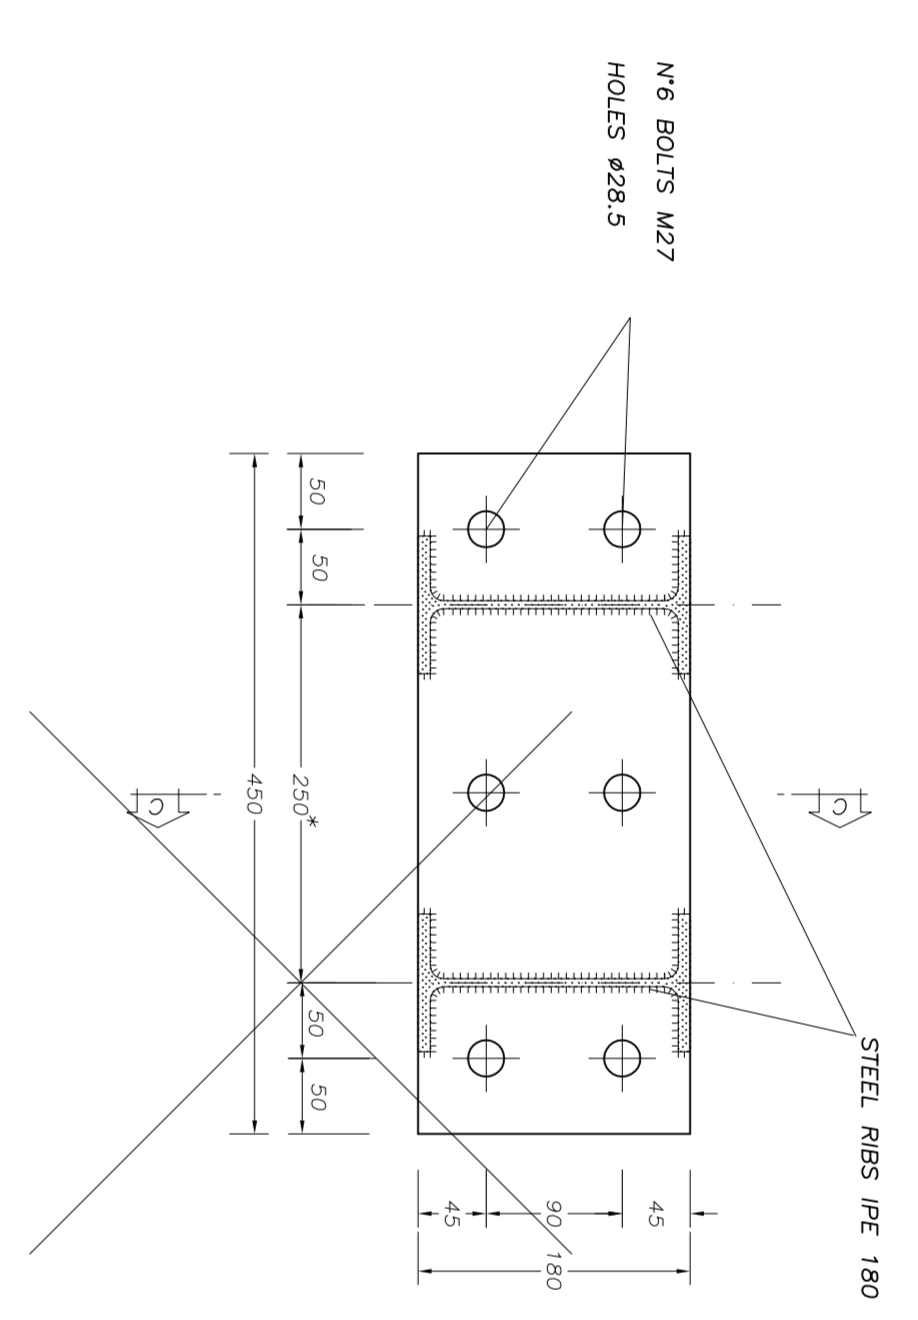


SECTION A-A
SECTIUNI A-A
Scale/Scara 1:5

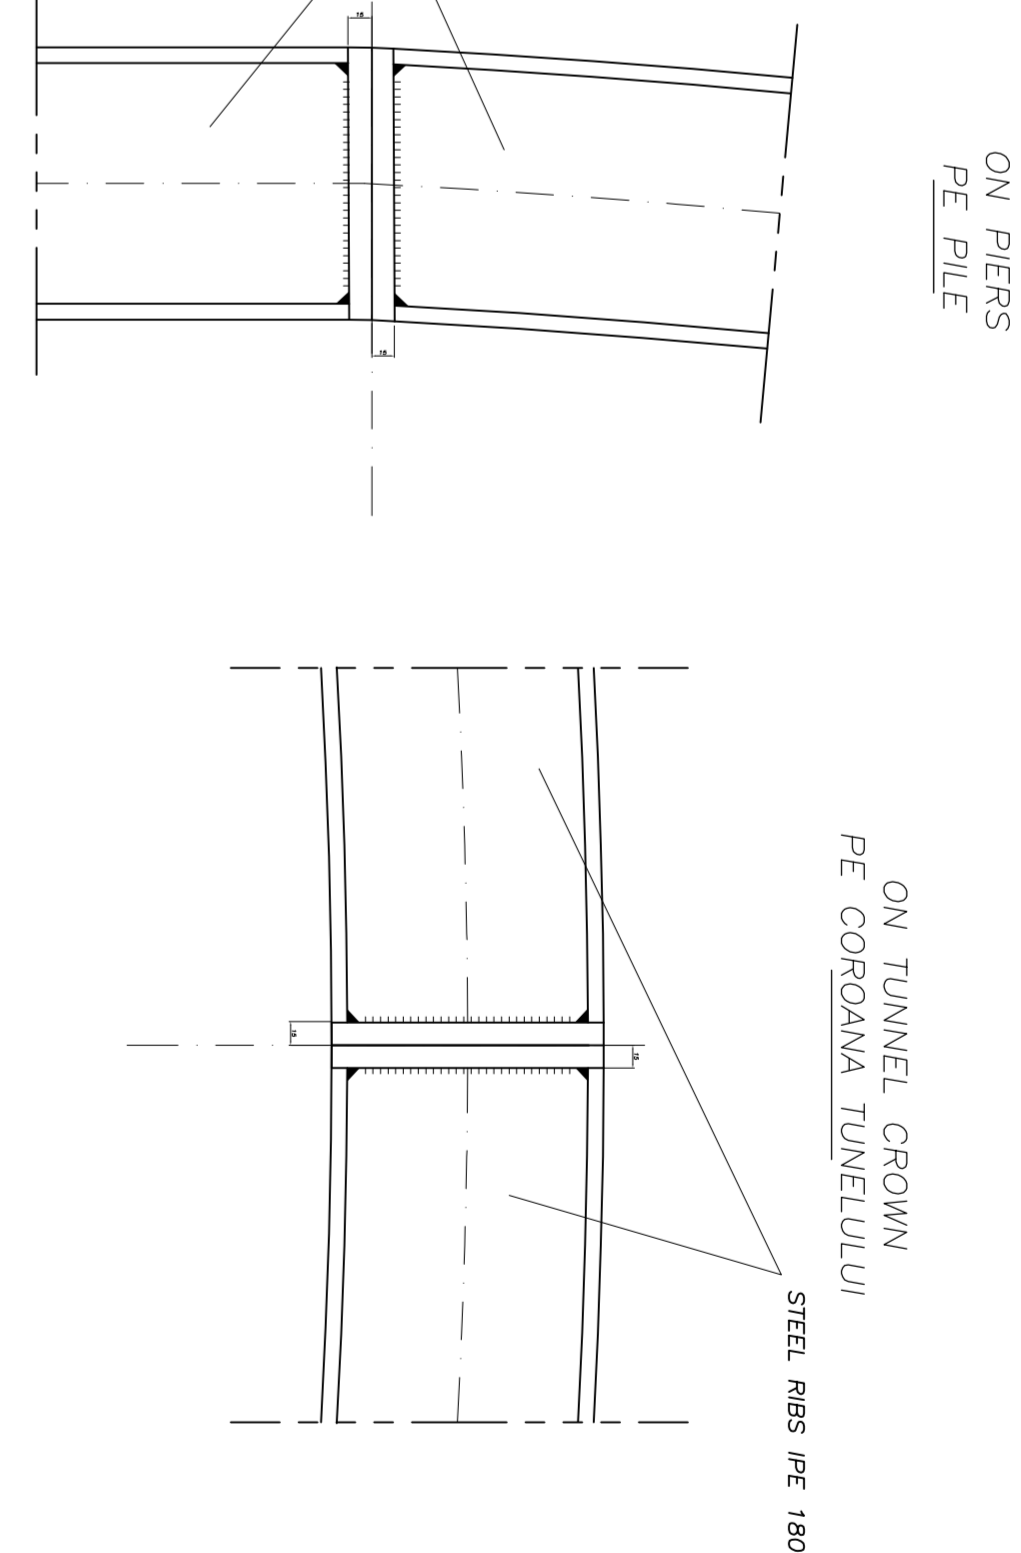


DETAIL "2"
DETAILU "2"
Scale/Scara 1:5

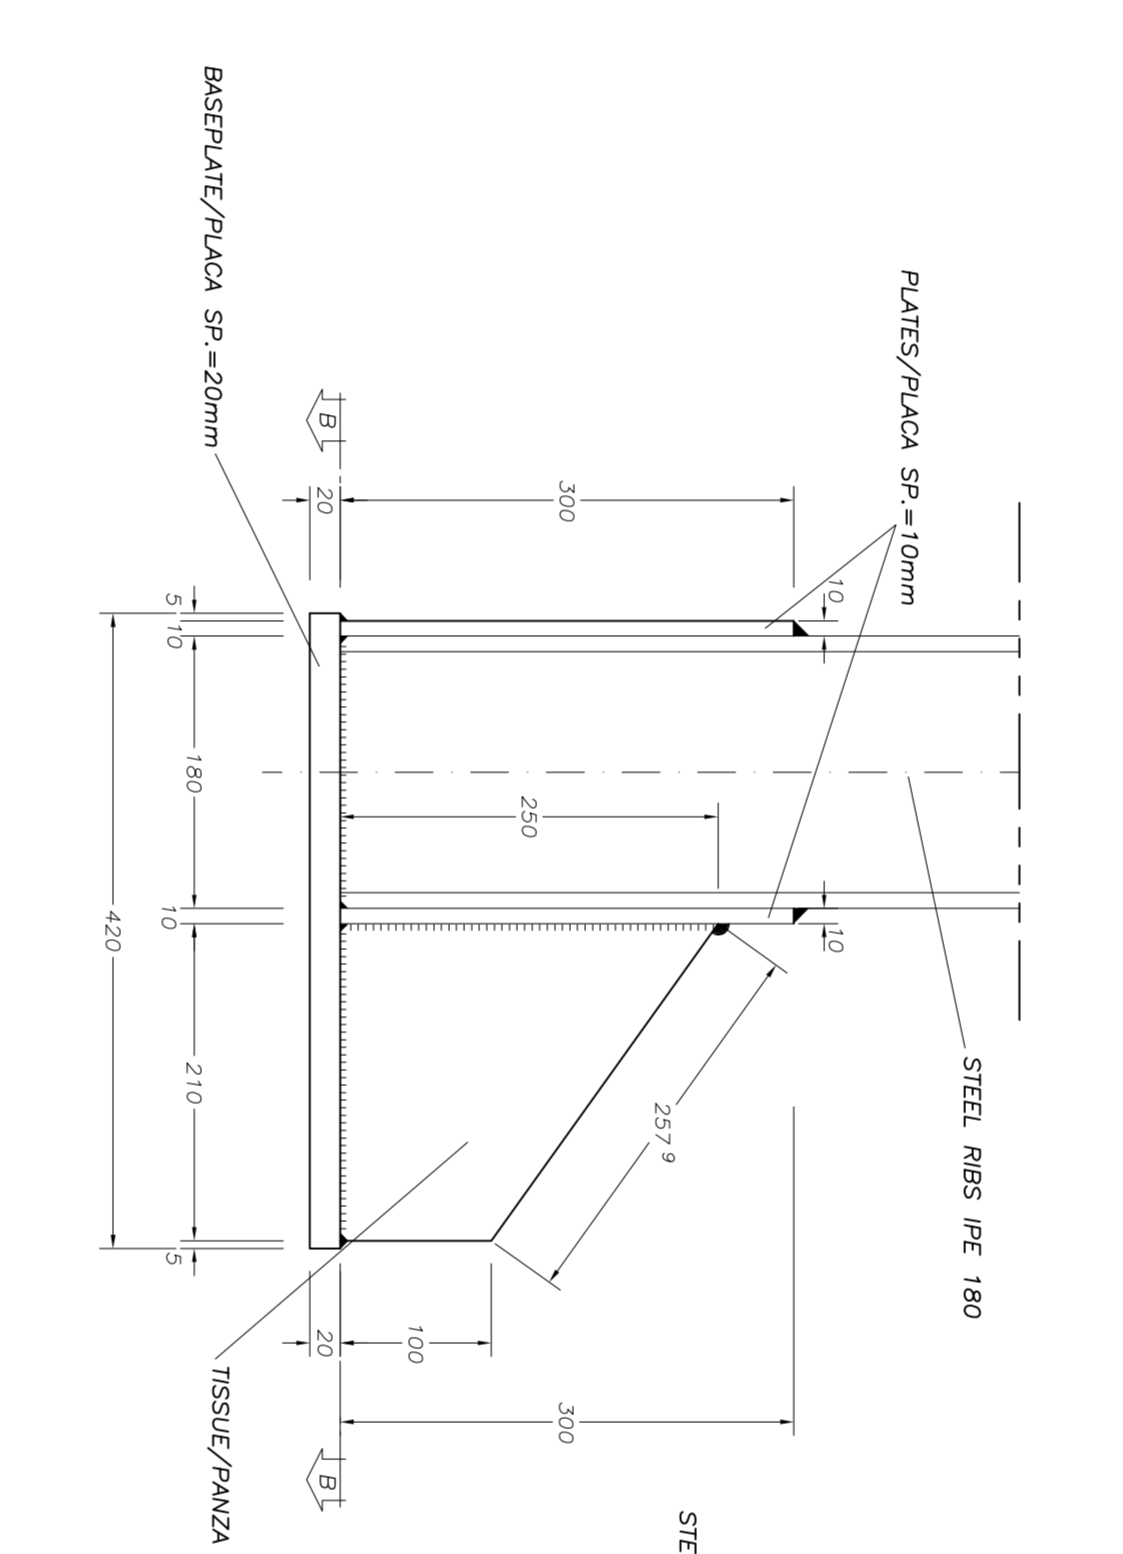


SECTION B-B
SECTIUNI B-B
Scale/Scara 1:5

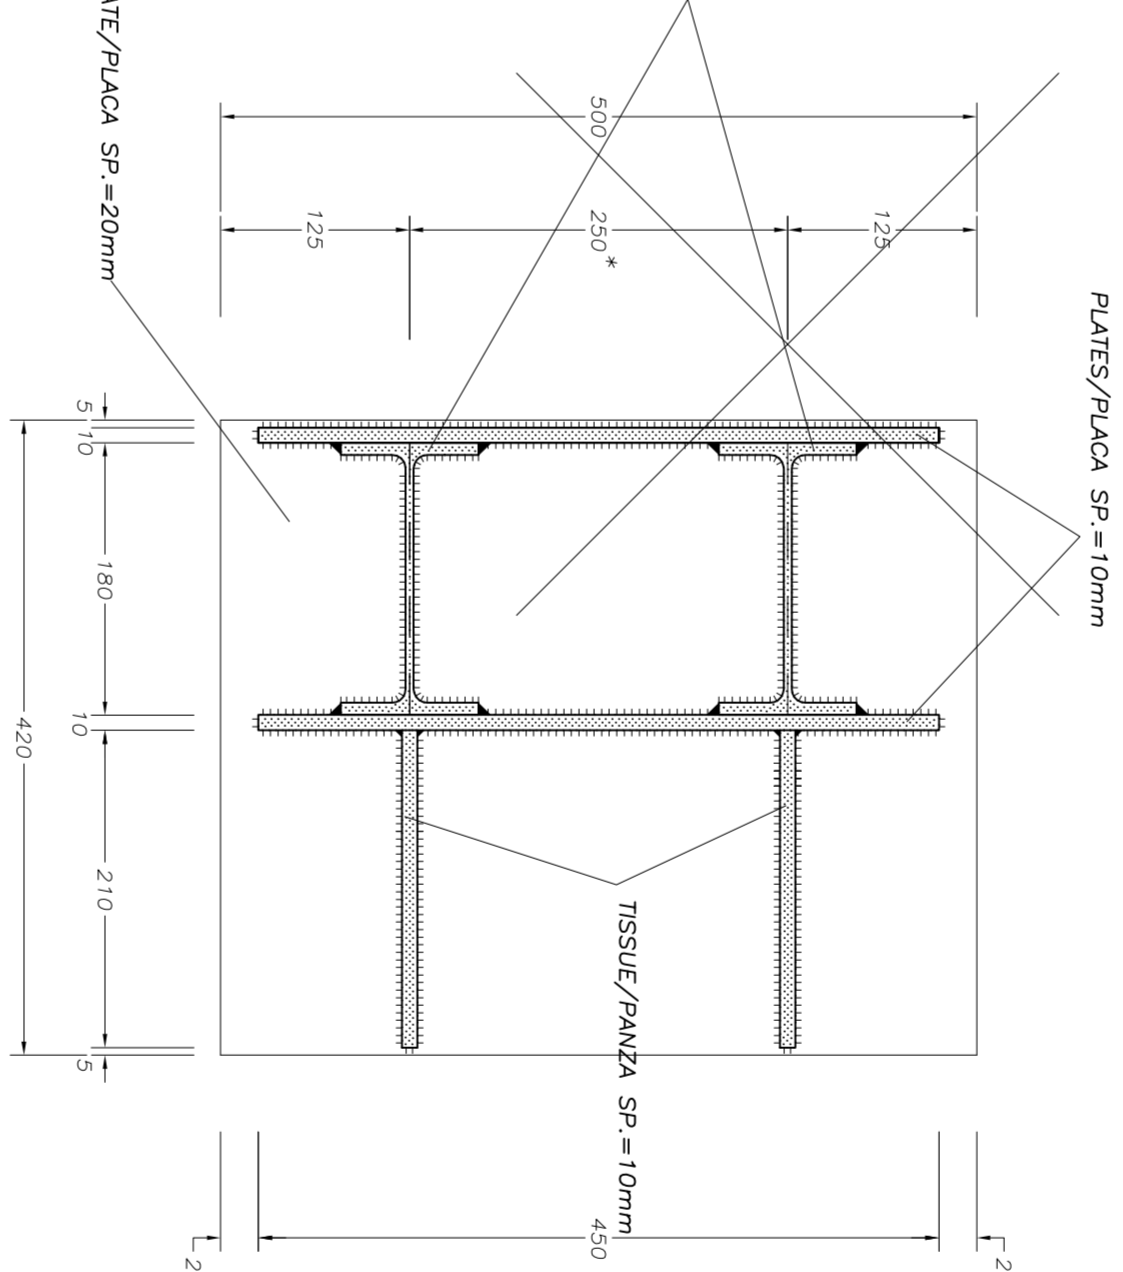


DETAIL "3"
DETAILU "3"
Scale/Scara 1:5

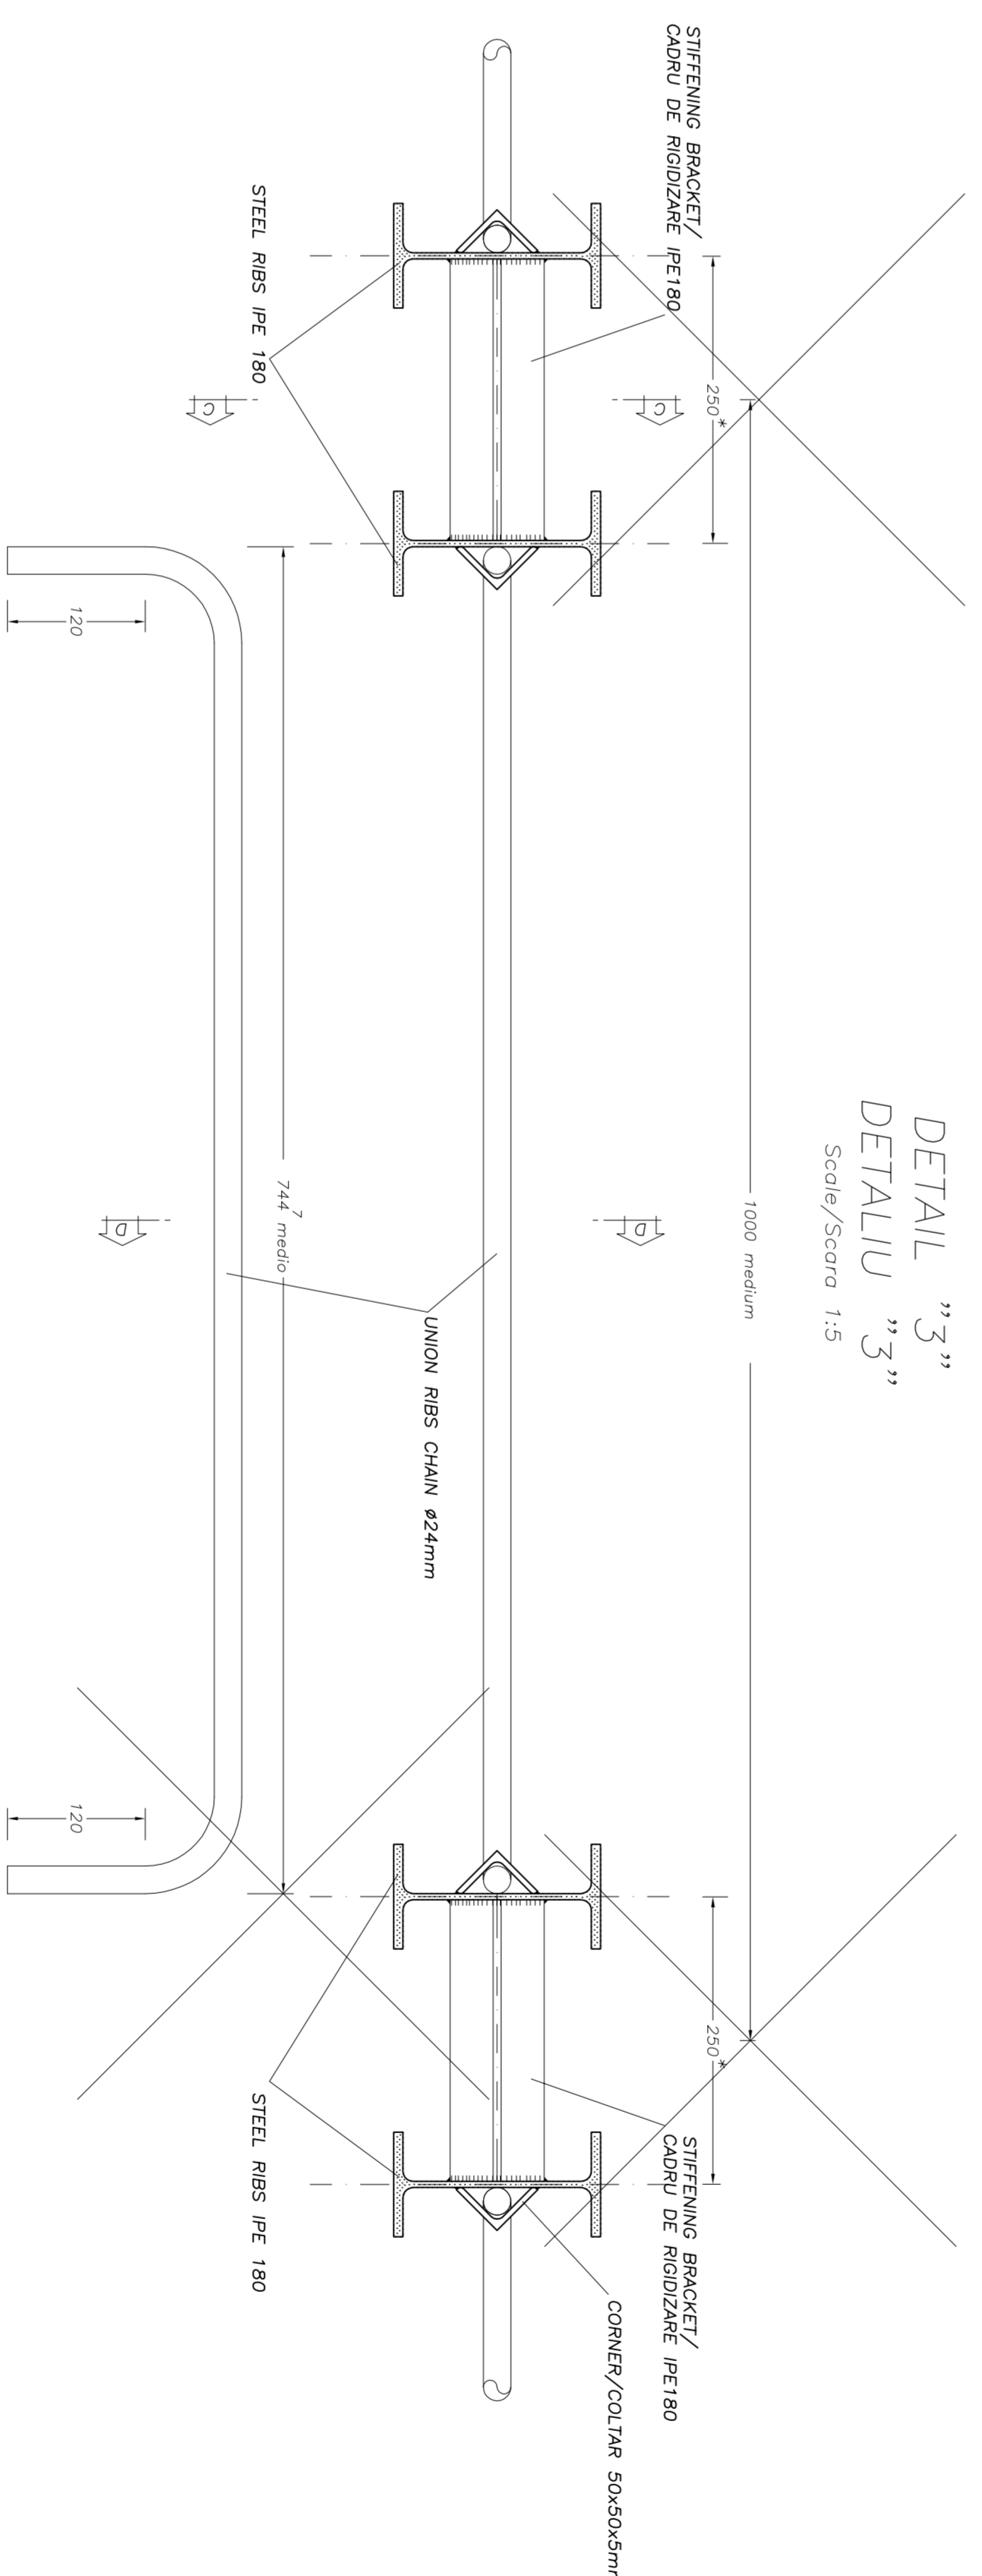

SECTION C-C
SECTIUNI C-C
Scale/Scara 1:5

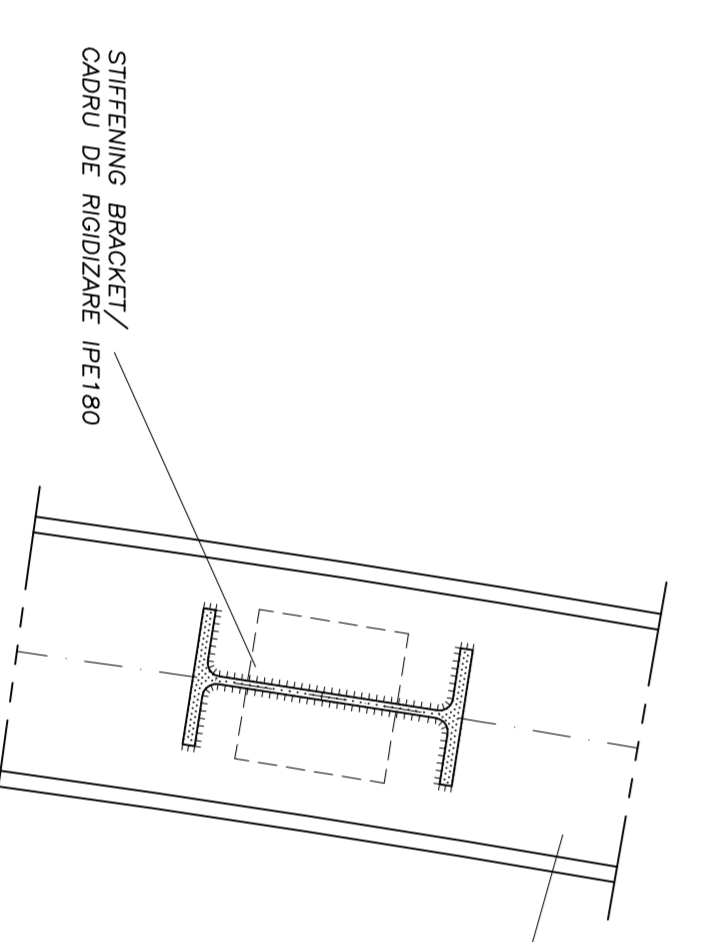

SECTION D-D
SECTIUNI D-D
Scale/Scara 1:5

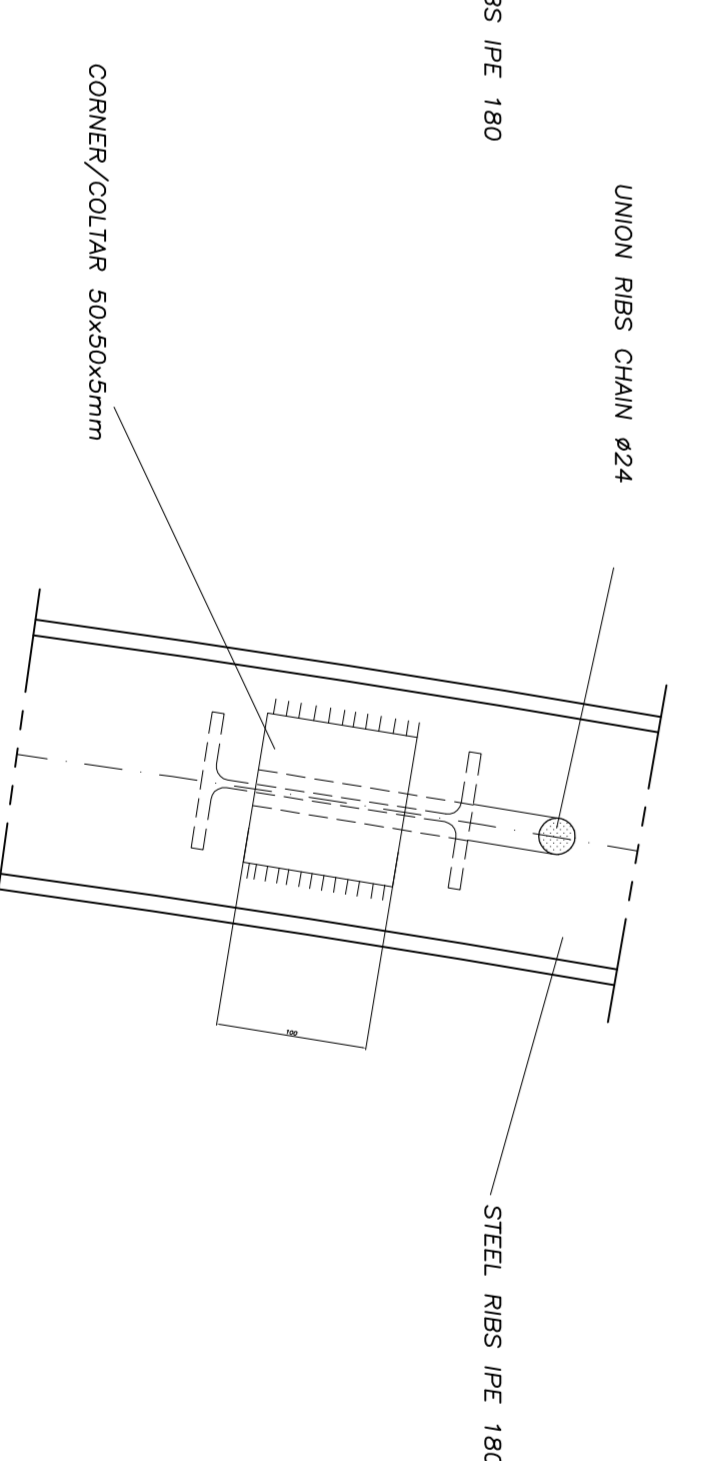

MATERIAL TABLE

IBERS, PLATE, STEPPINGS, BRACKET, CORNER :
- S 275 430 Wf9
- S 275 430 Wf9
- S 275 430 Wf9
- S 275 430 Wf9
CHANCE:
- B450C controlled by establishment
- Weldable

MATERIAL TABLE

IBERSUBA DE OTEL, SECTIUNI CURELATE, CABRUL DE BRIDAZARE, UNGHURE :
- S 275 430 Wf9
- S 275 430 Wf9
- S 275 430 Wf9
- S 275 430 Wf9
LANE :
- B450C controlat de catre unitate
- Sudabil

LEGEND
RP = REFERENCE PLANE
EX = EXCAVATIONS PLANE
PC = CENTERS PLANE

Index	Date	Modificari/Modifications	Proiectant/Designer	Verificator/Checker	Acordat/Approved
A					
B					
C					
D					

CLIENT / CLIENT
CFR
C.N.C.F. "C.F.R." S.A.

CONSULTANT / CONSULTANT
TECNIC
Obermeyer Consulting Engineers

SUBCONSULTANT / SUBCONSULTANT
R. LUTZA
C. GEMELLI
C. GEMELLI

PROIECT/PROJECT
Z044R01/697A/002
Faza: Proiect
P.1h. / 1.D.

DATE / DATE
10.11.2010

CONDITII / CONDITIONS
Scale / Scara
1:20