




Total Volume at Station 0+000.00	
Cut Area	0.00
Fill Area	9.19
Cut Vol	0.00
Fill Vol	0.00
Cum Cut Vol	0.00
Cum Fill Vol	0.00
Net Vol	0.00

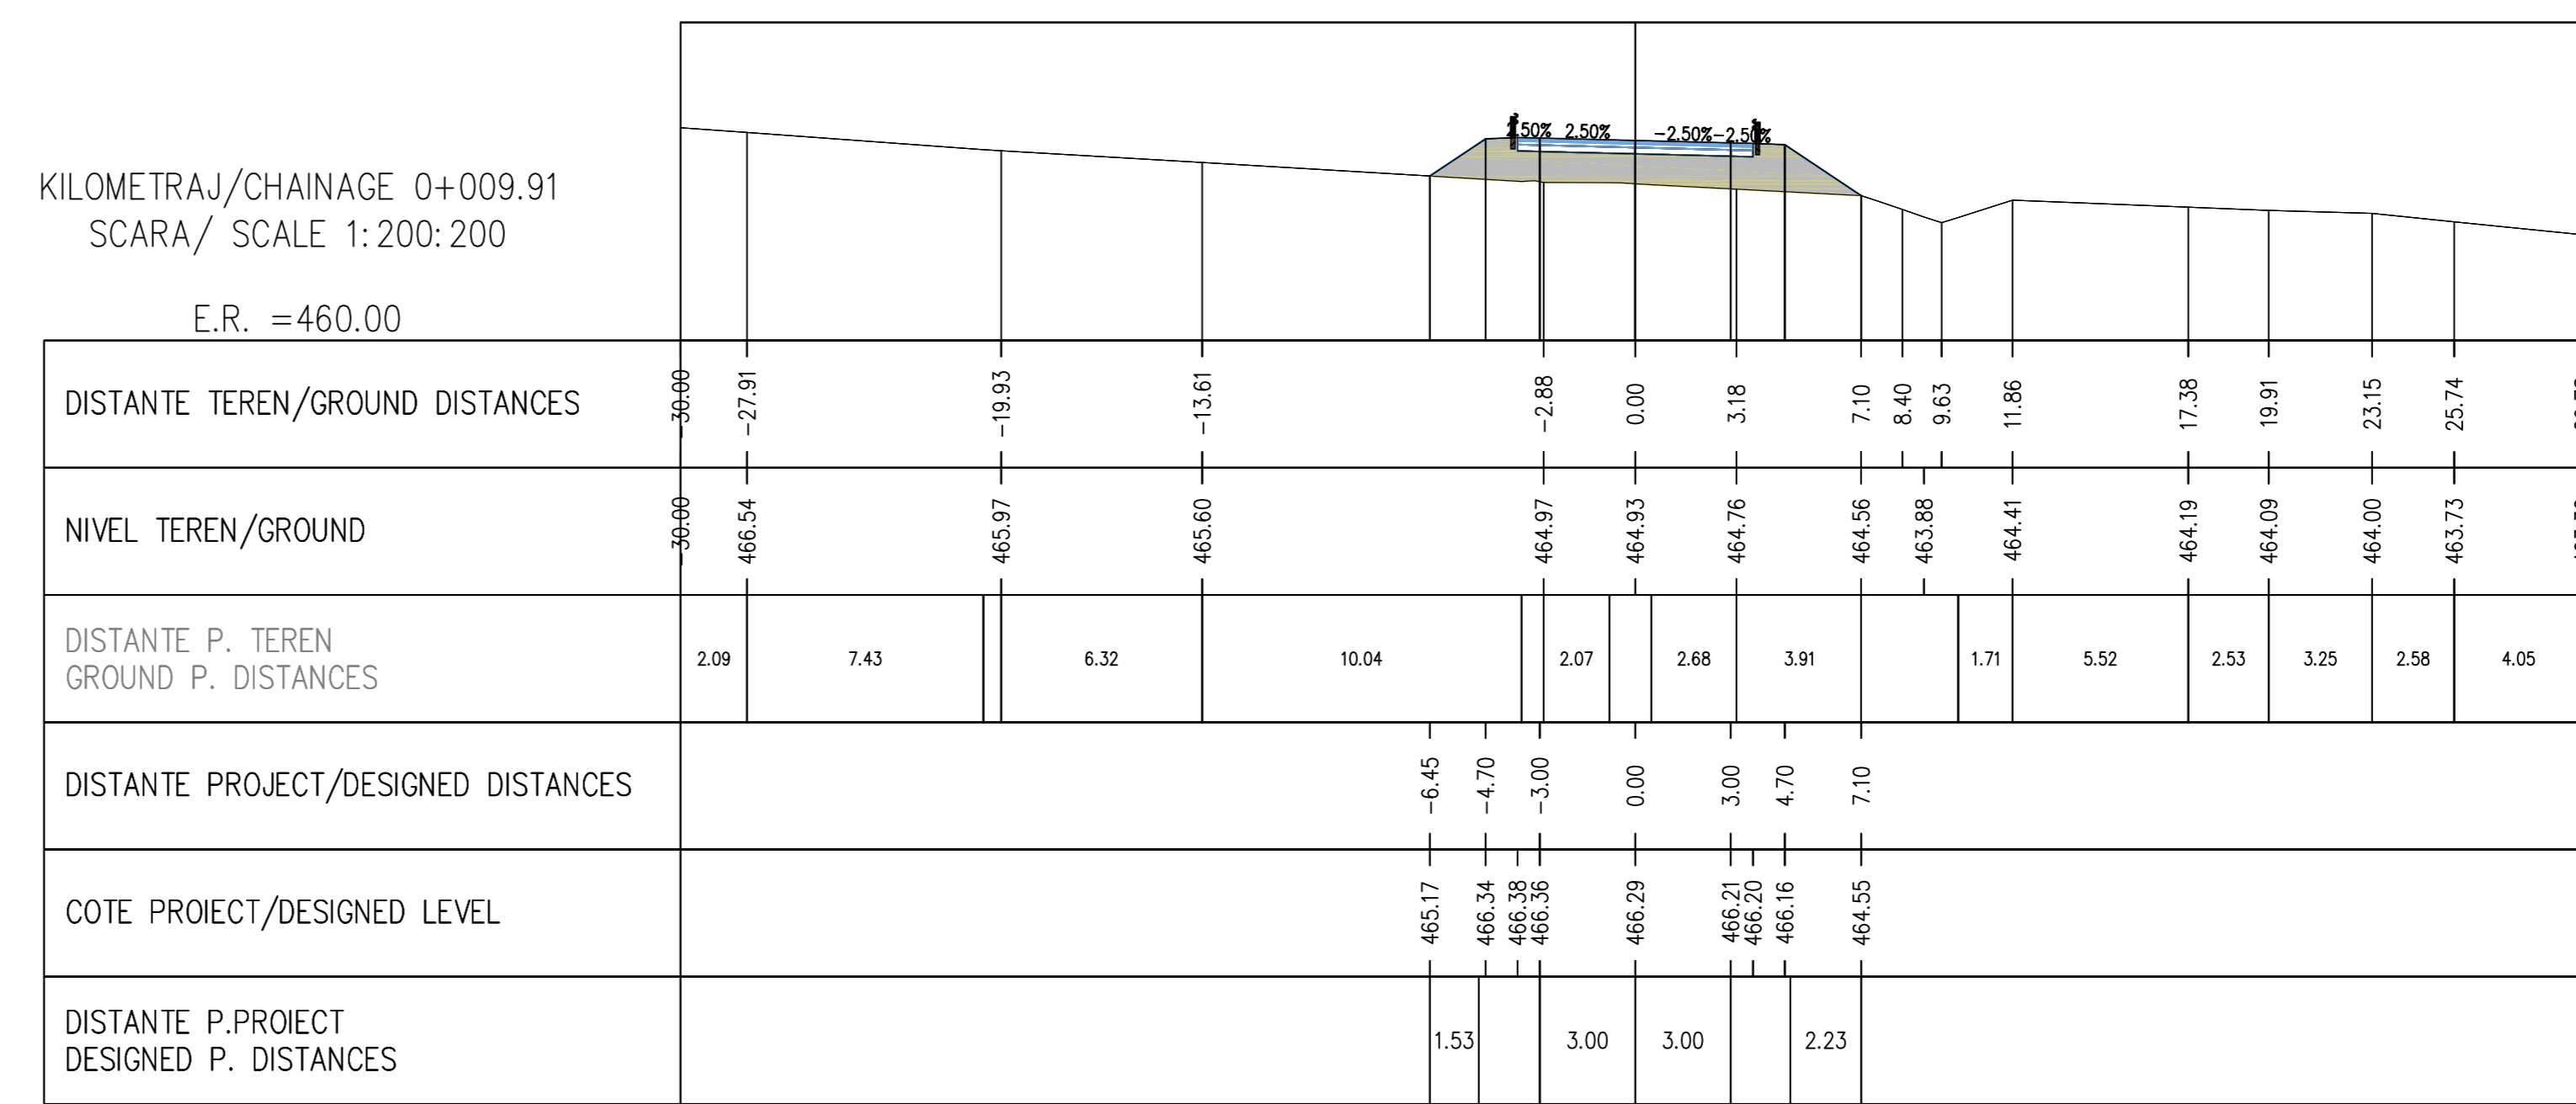


Total Volume at Station 0+009.91	
Cut Area	0.00
Fill Area	12.83
Cut Vol	0.00
Fill Vol	112.51
Cum Cut Vol	0.00
Cum Fill Vol	112.51
Net Vol	-112.51

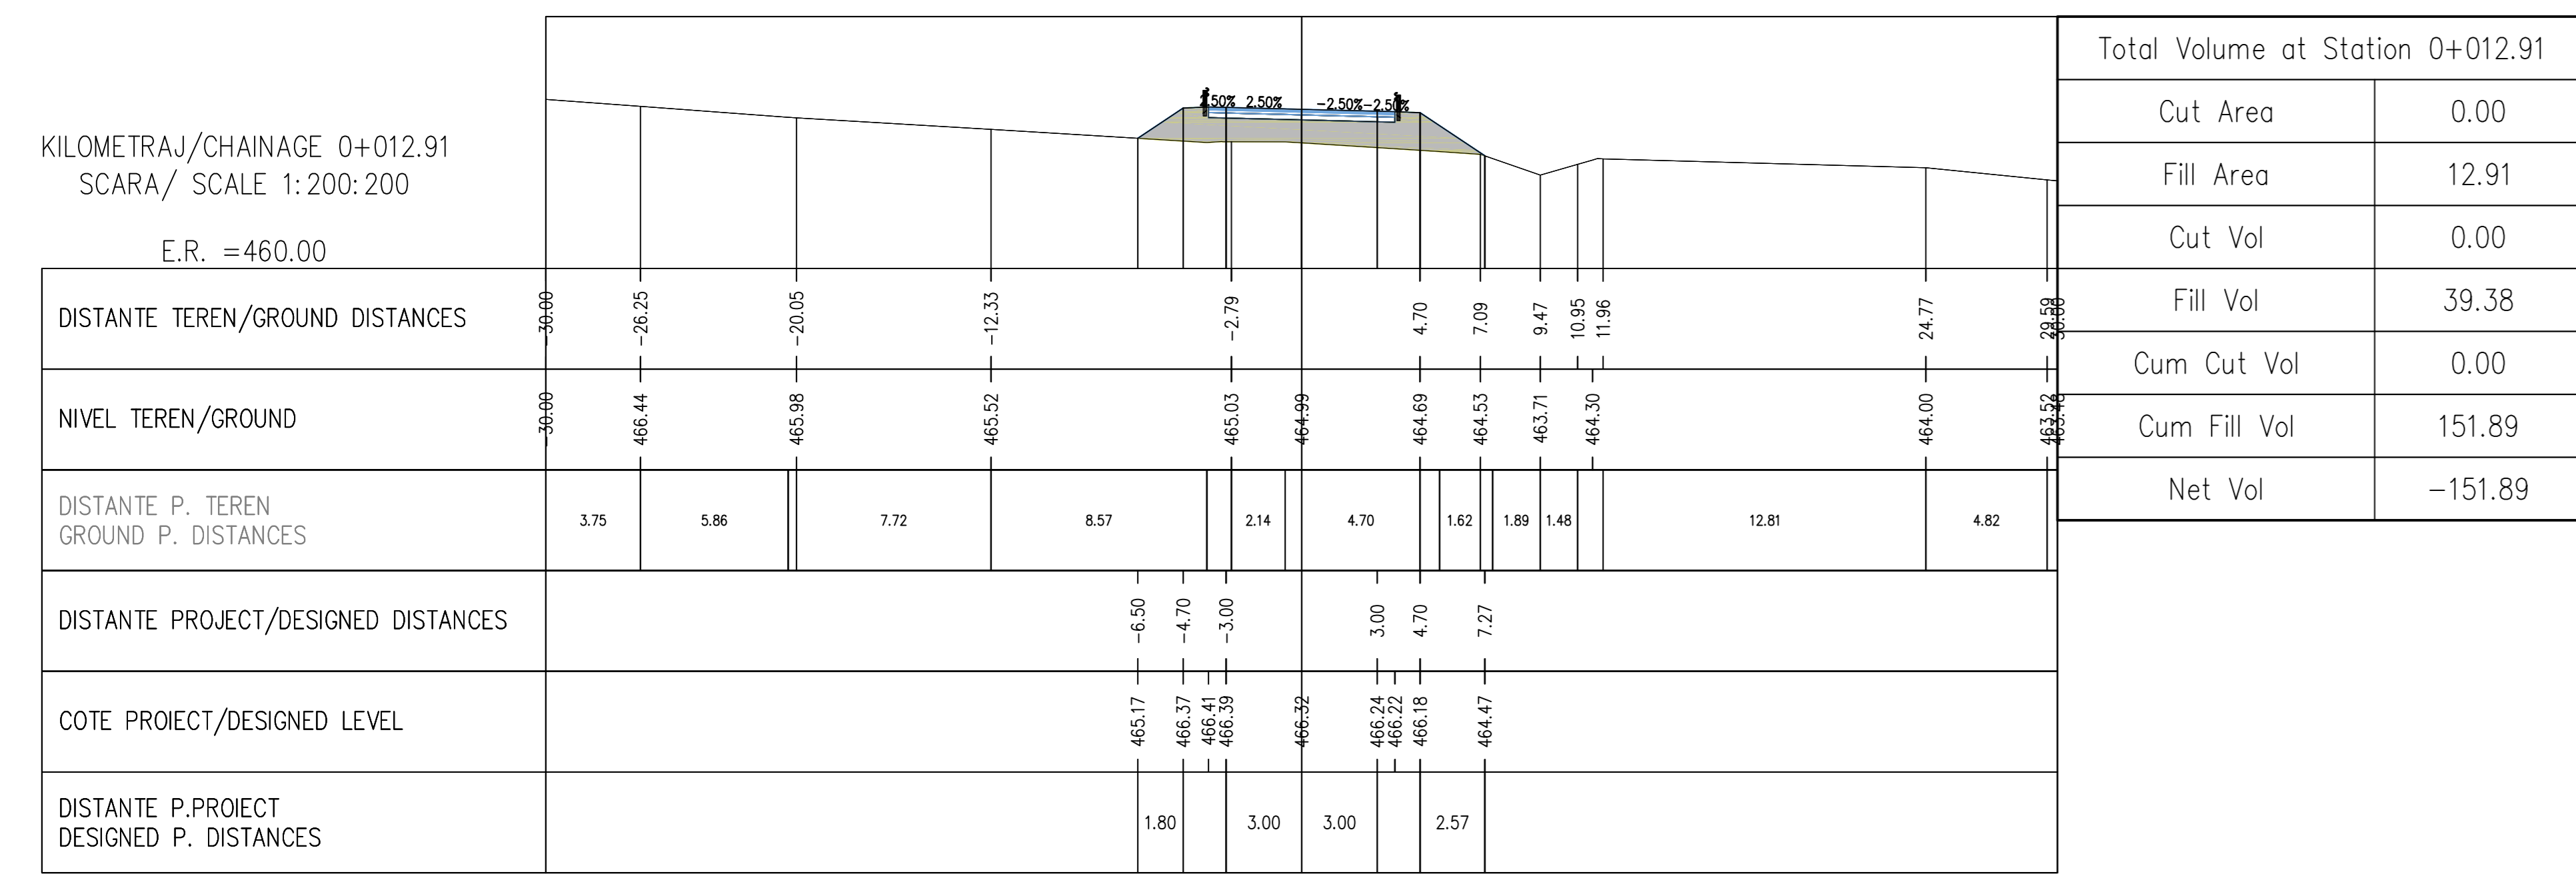


Total Volume at Station 0+012.91	
Cut Area	0.00
Fill Area	12.91
Cut Vol	0.00
Fill Vol	39.38
Cum Cut Vol	0.00
Cum Fill Vol	151.89
Net Vol	-151.89

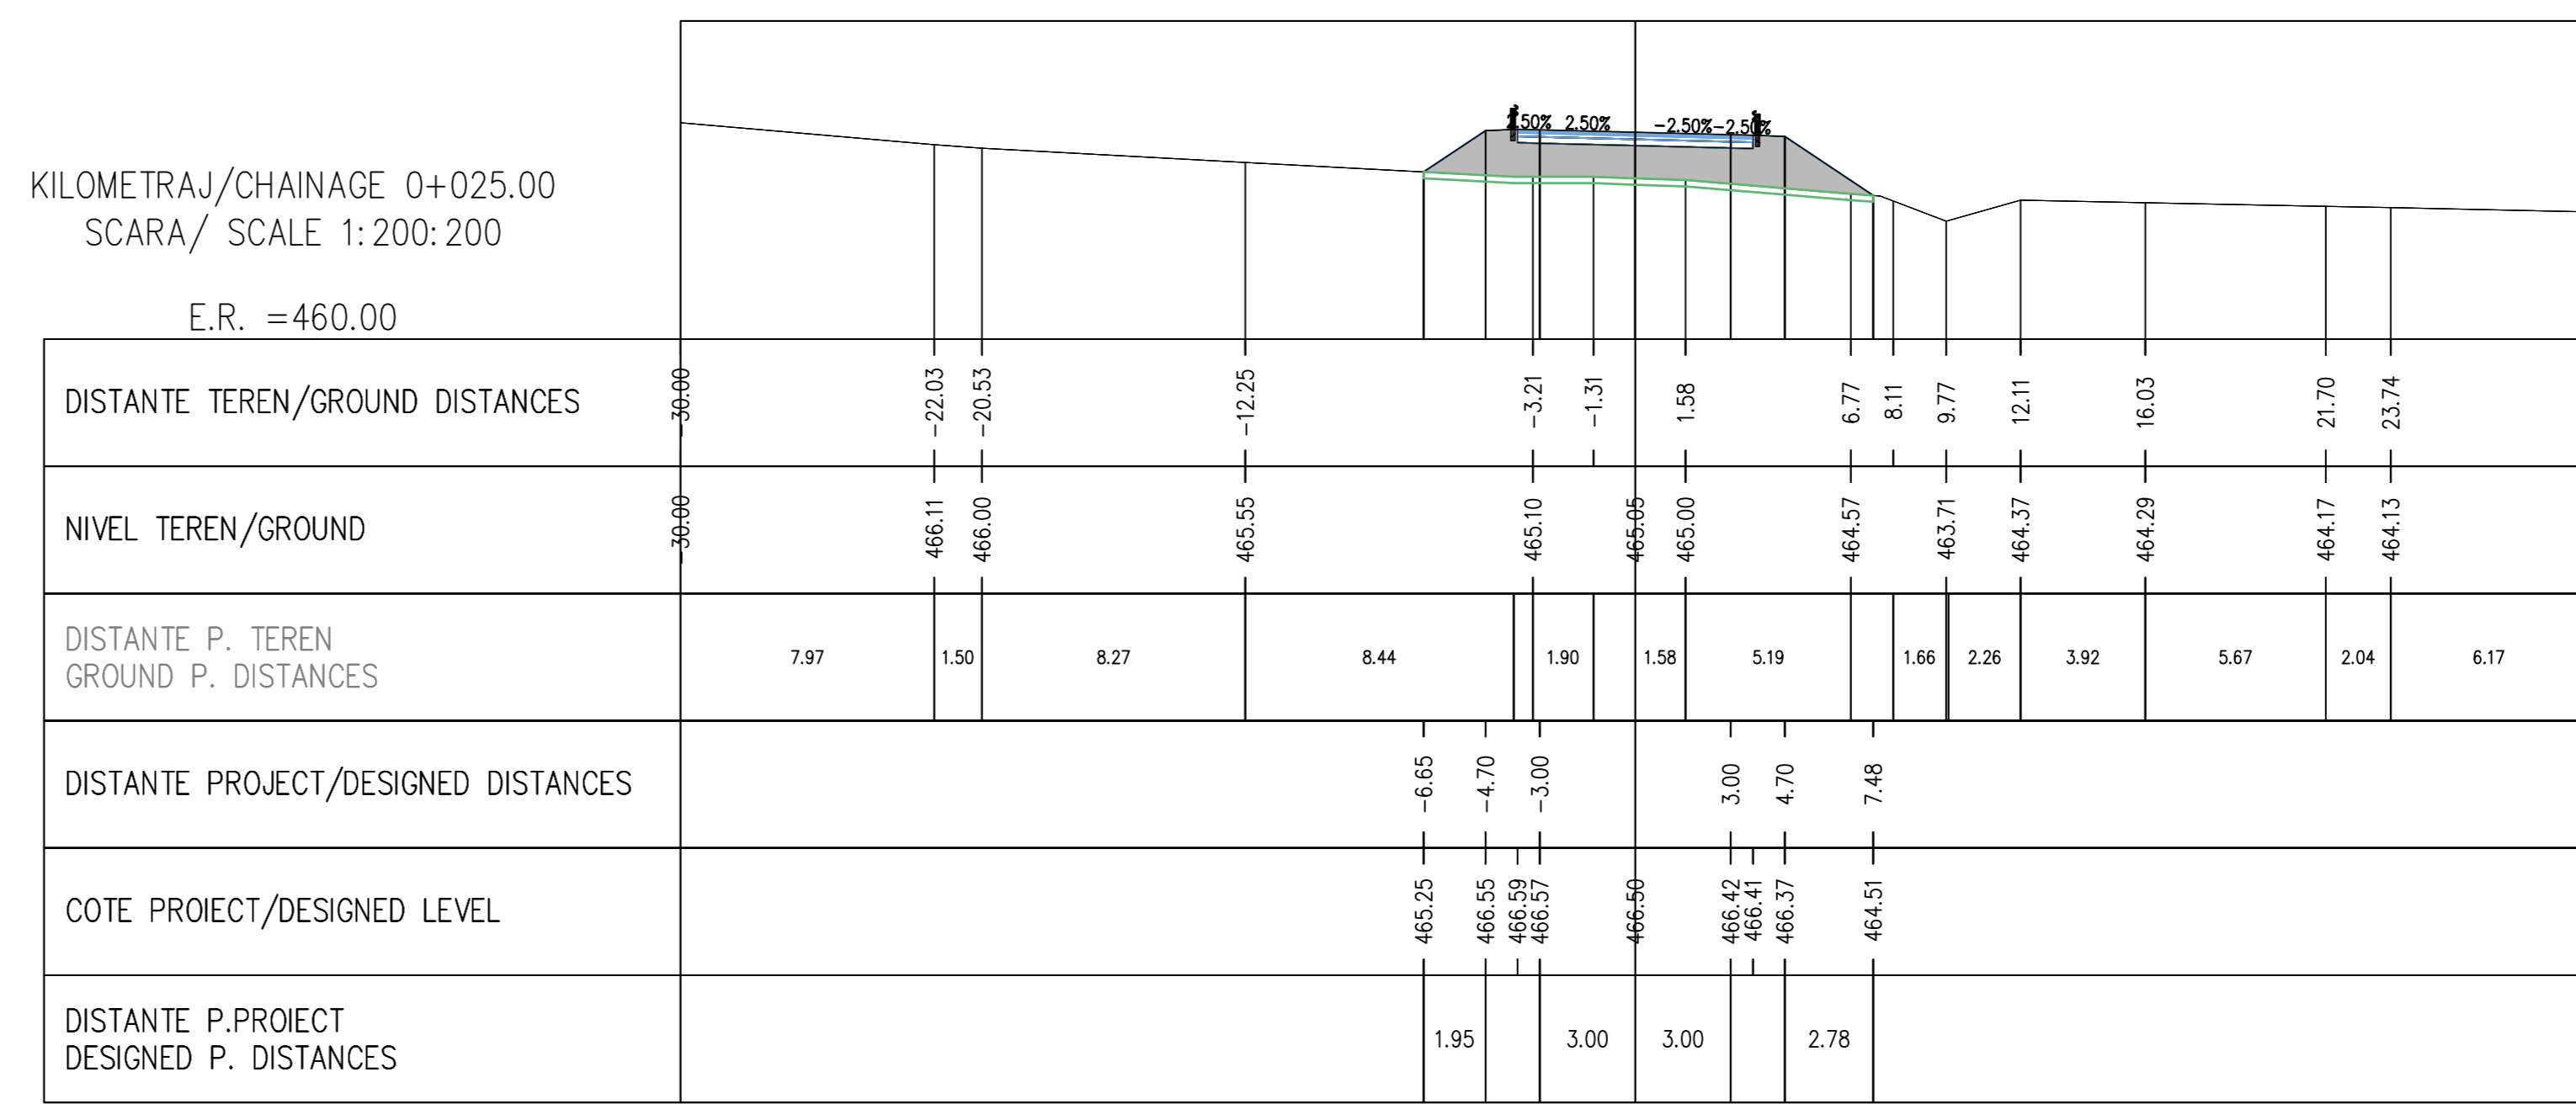

Total Volume at Station 0+025.00	
Cut Area	0.00
Fill Area	14.47
Cut Vol	0.00
Fill Vol	165.53
Cum Cut Vol	0.00
Cum Fill Vol	317.42
Net Vol	-317.42

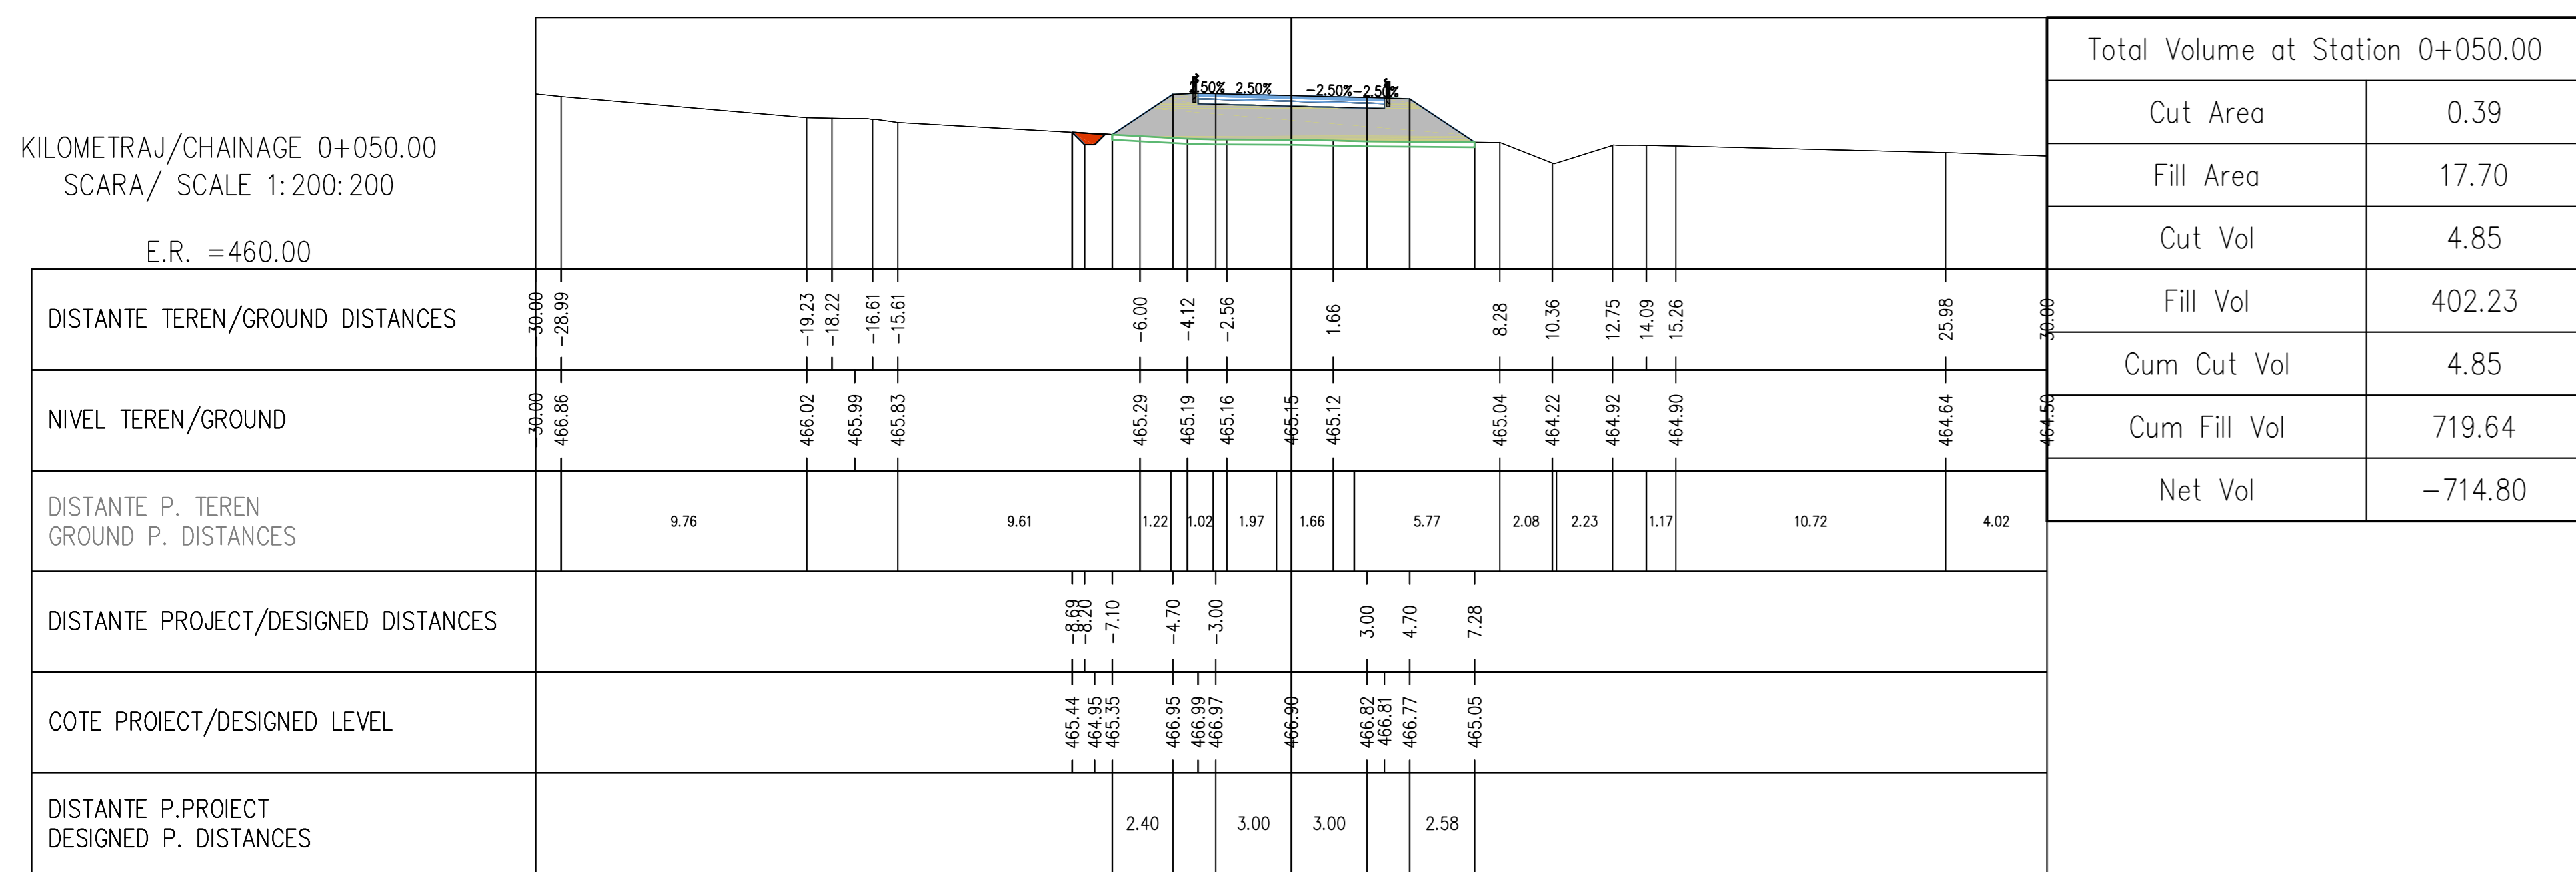


Total Volume at Station 0+050.00	
Cut Area	0.39
Fill Area	17.70
Cut Vol	4.85
Fill Vol	402.23
Cum Cut Vol	4.85
Cum Fill Vol	719.64
Net Vol	-714.80

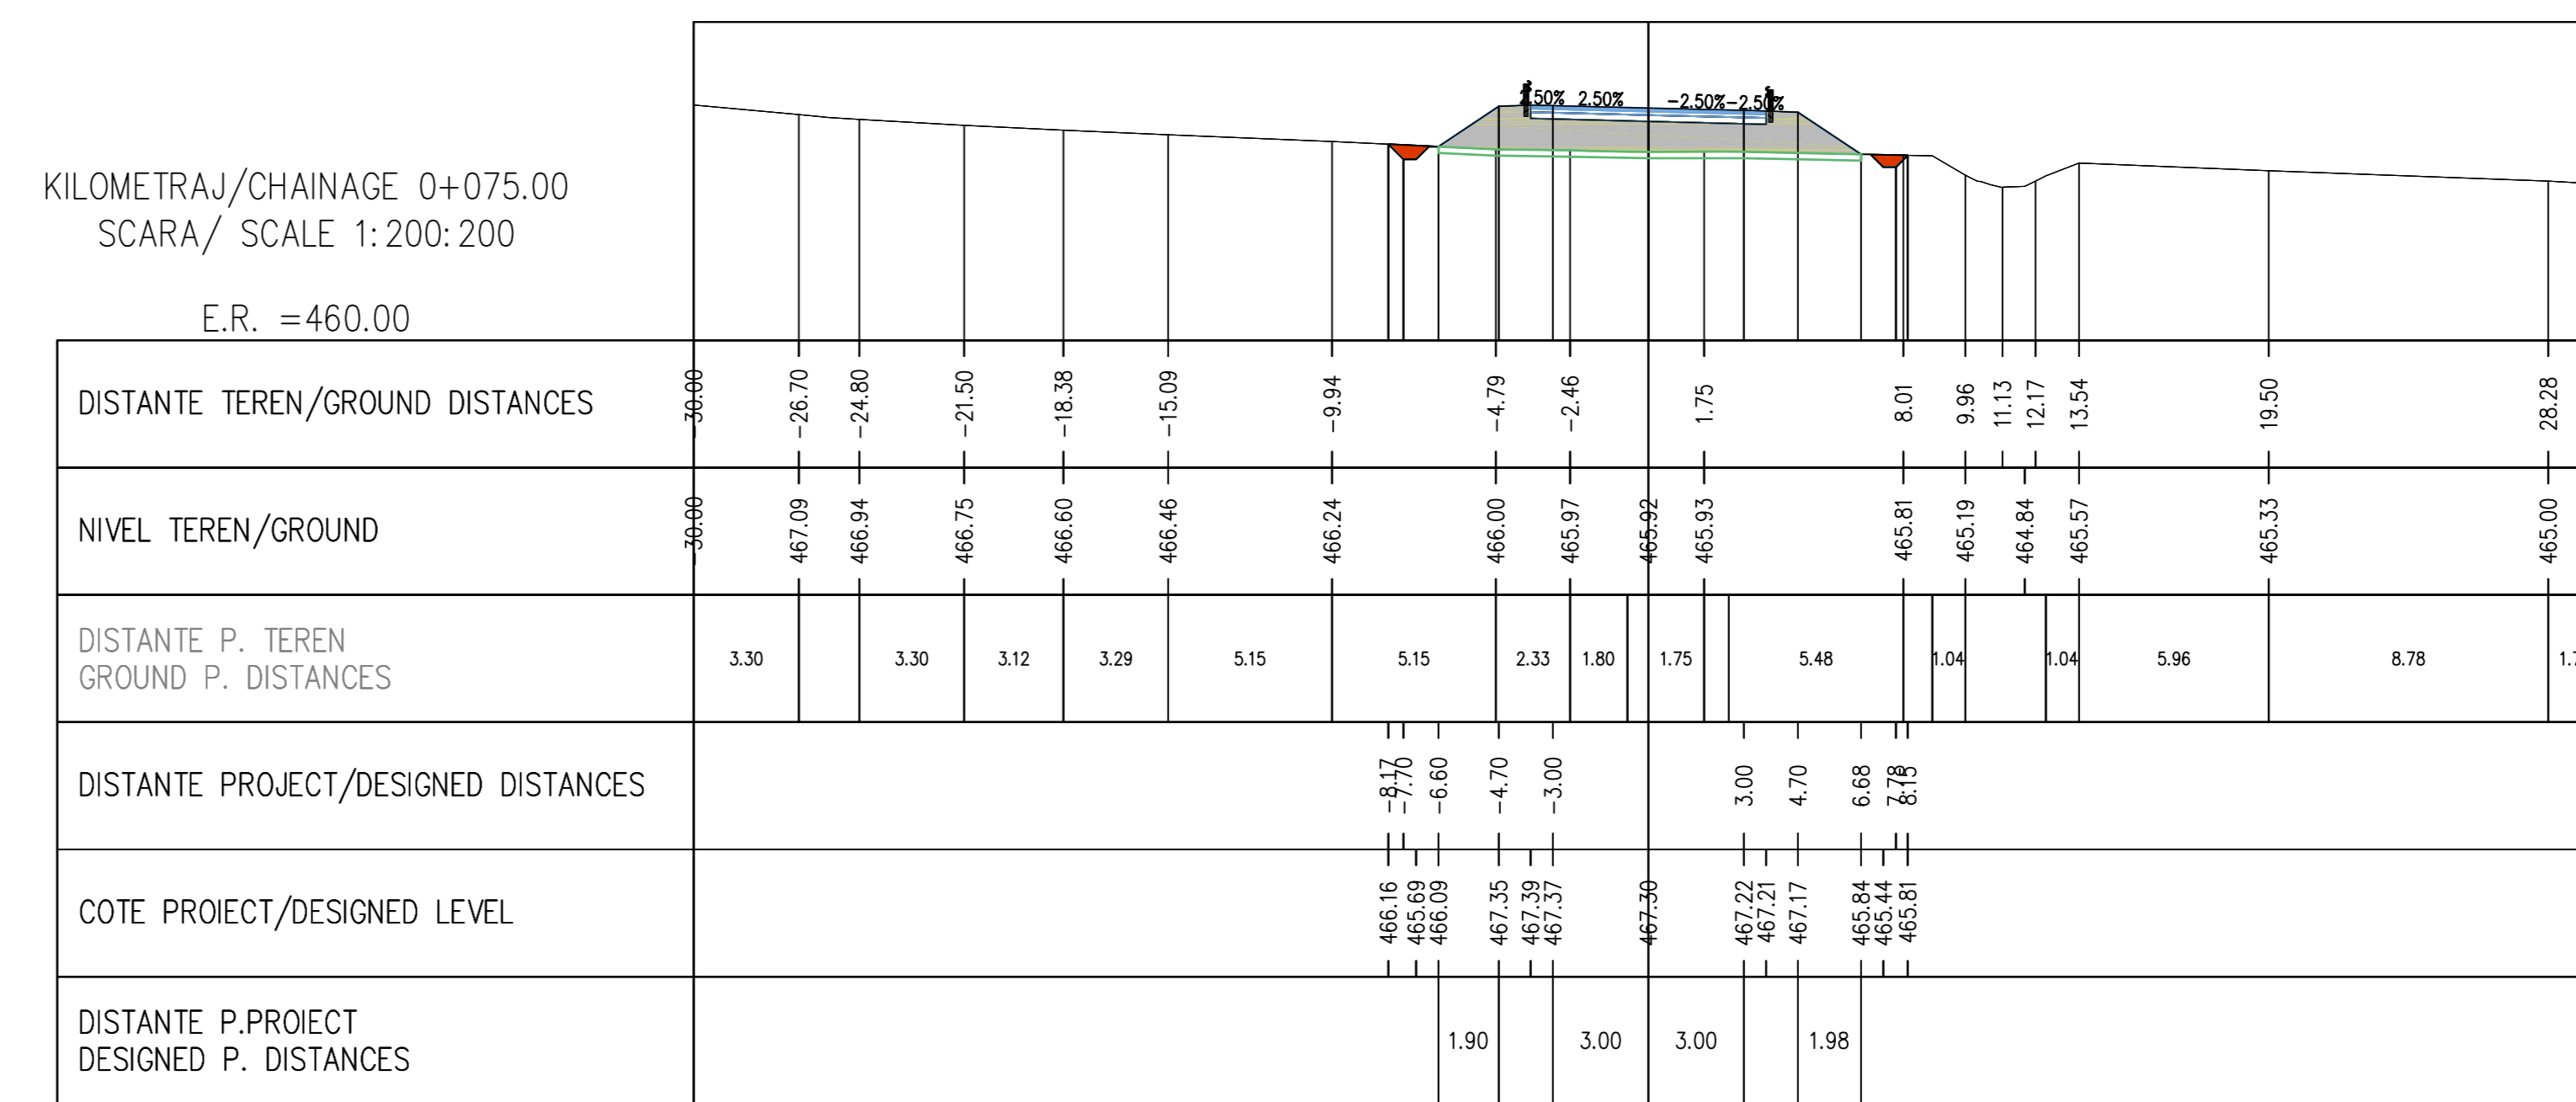

Total Volume at Station 0+075.00	
Cut Area	0.67
Fill Area	12.17
Cut Vol	13.26
Fill Vol	373.45
Cum Cut Vol	18.11
Cum Fill Vol	1093.09
Net Vol	-1074.98



Total Volume at Station 0+100.00	
Cut Area	0.69
Fill Area	10.54
Cut Vol	17.09
Fill Vol	283.95
Cum Cut Vol	35.20
Cum Fill Vol	1377.04
Net Vol	-1341.84

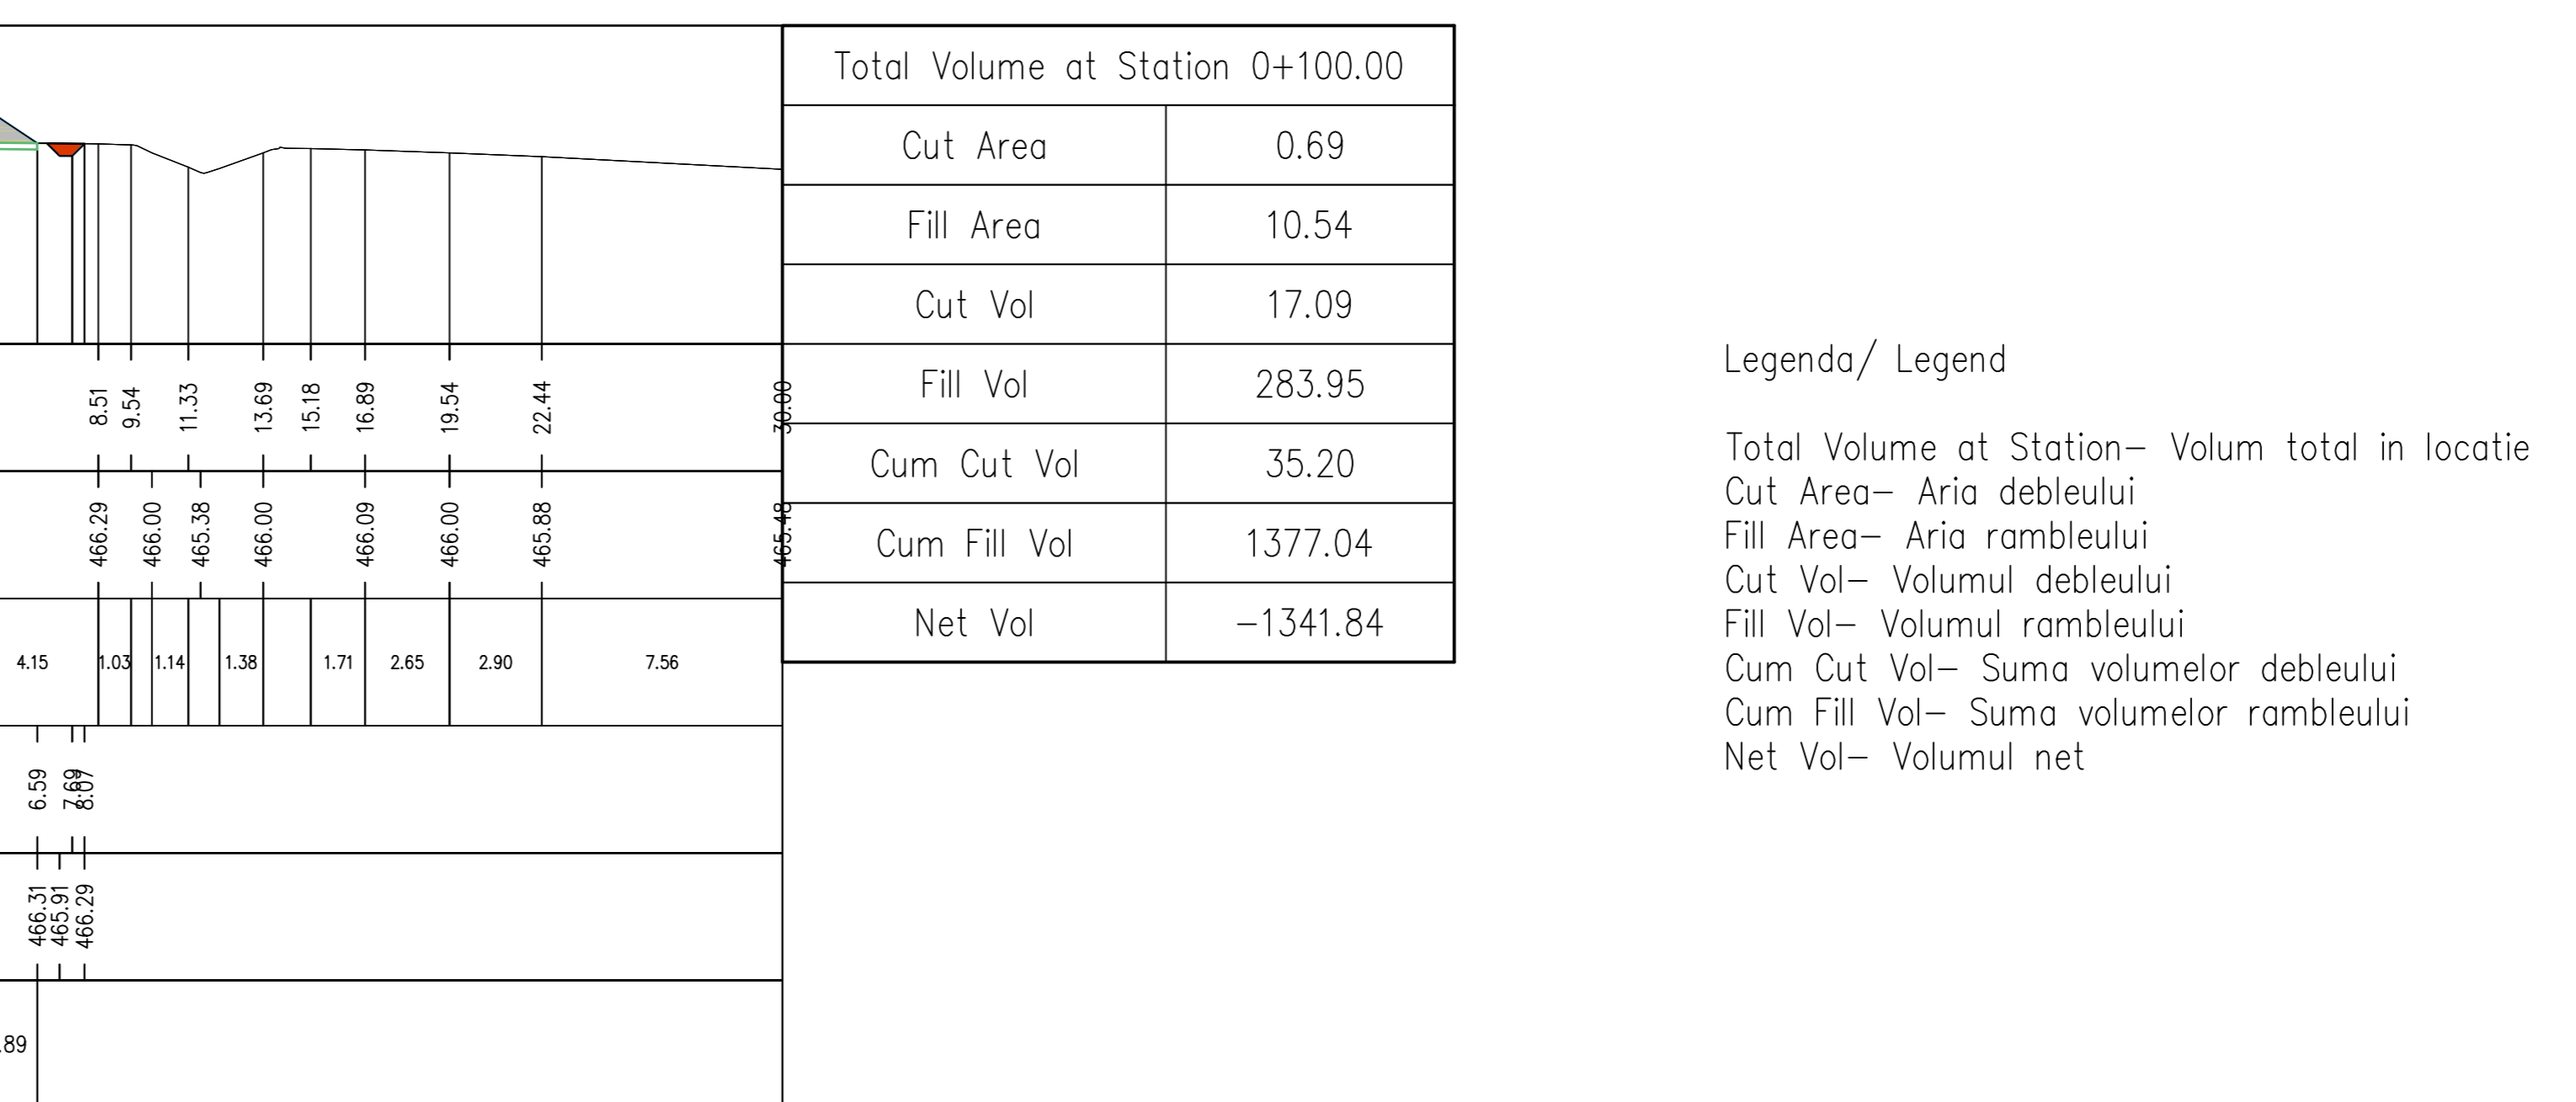

Total Volume at Station 0+100.00	
Cut Area	0.69
Fill Area	10.54
Cut Vol	17.09
Fill Vol	283.95
Cum Cut Vol	35.20
Cum Fill Vol	1377.04
Net Vol	-1341.84

Legenda/ Legend
Total Volume at Station- Volum total in locatie
Cut Area- Aria debleului
Fill Area- Aria rambleului
Cut Vol- Volumul debleului
Fill Vol- Volumul rambleului
Cum Cut Vol- Suma volumelor debleului
Cum Fill Vol- Suma volumelor rambleului
Net Vol- Volumul net

D					
C					
B					
A					
Index	Date	Modificari	Proiectant	Approbat	Approbat CFR
Index	Date	Modificari/Revision	Modificator/Revisionist	Approbat/Consultant	Approbat CFR

GUVERNUL ROMANIEI
PROIECT FINANȚAT DE UNIUNEA EUROPEANĂ
EUROPEAN UNION FINANCED PROJECT

C.N.C.F. "C.F.R." - S.A.

CLIENT / CLIENT

CONSULTANT / CONSULTANT

Approved	Self assessed	Date	Semnatura
Approved	Project manager		
Approved	Coordinator/Sectiune 1		
Approved	Sectiune 1 Coordinator		
Checked	Tunnel Expert		
Elaborated	Tunnel Expert		
Elaborated	Projectant		
Elaborated	Designer		

SUBCONSULTANT / SUBCONSULTANT

Approved	Responsabil Subconsultant		
Approved	Subconsultant Responsible		
Elaborated	Projectant		
Elaborated	Designer		

Reabilitarea liniei de cale ferata Brasov - Simeria, parte componenta a coridorului IV Pan European, pentru circulatia trenurilor cu viteza maxima de 160 km/h.
Sectiune 1 Brasov - Sighisoara

Rehabilitation of the railway line Brasov - Simeria, component Part of the IV Pan-European Corridor, for the trains circulation with maximum speed of 160 km/h.
Section 1 Brasov - Sighisoara

Project/Project
2004/R016/P/BA/003

Faza / Phase:
P.Th. / T.D.

Denumire desen / Drawing Title : **TUNELUL HOMOROD/ HOMOROD TUNNEL**
ZONA INSPRE HOMOROD ENTRANCE HOMOROD SIDE
Drum de acces la zona de siguranta - Profiluri transversale - km 0+000 - km 0+100
Access road to the safety area - Cross Sections - km 0+000 - km 0+100

Codificare / Codification System

Scara / Scale	1:200	LOT / LOT	01	Nr. / No	37
---------------	-------	-----------	----	----------	----

E | A | S | I | O | I | C | I | 2 | T | S | G | A | O | 4 | O | O | O | 0 | 8 | O