



GENERAL PLAN/ PLANUL GENERAL

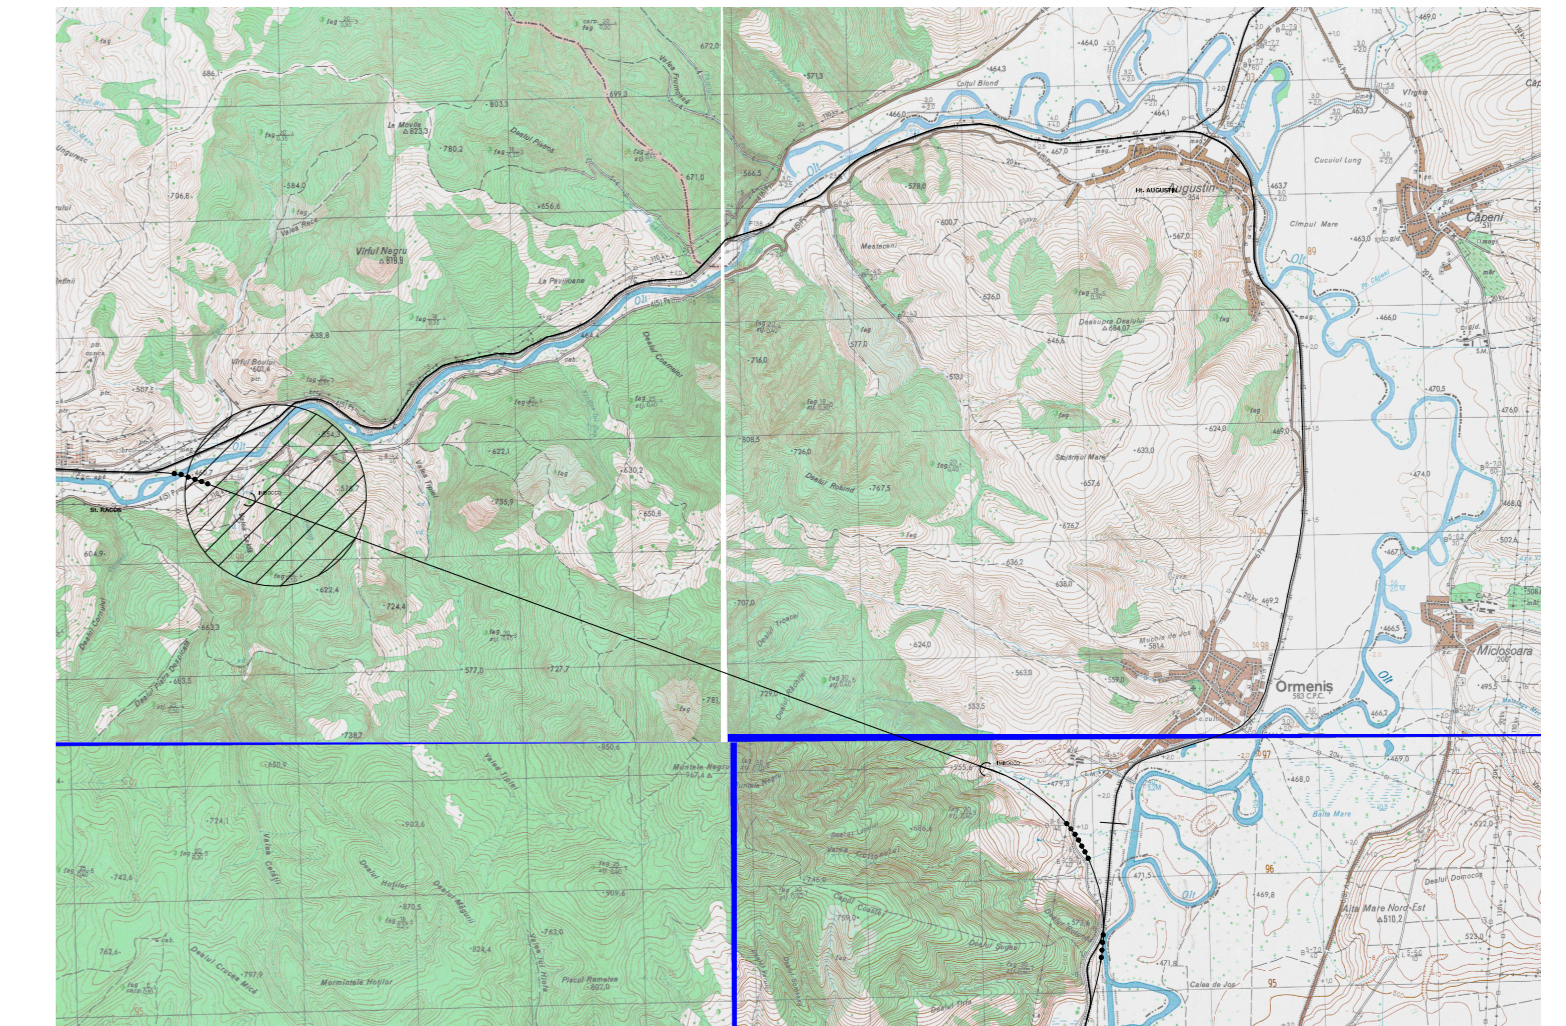


TUNNEL PORTAL BIMODAL VEHICLE / TUNEL PORTAL BIMODALE VEHICULULUI  
DETAIL/DETALIU "A"


SECTION / SECTIUNEA  
Scale/Scara 1:50

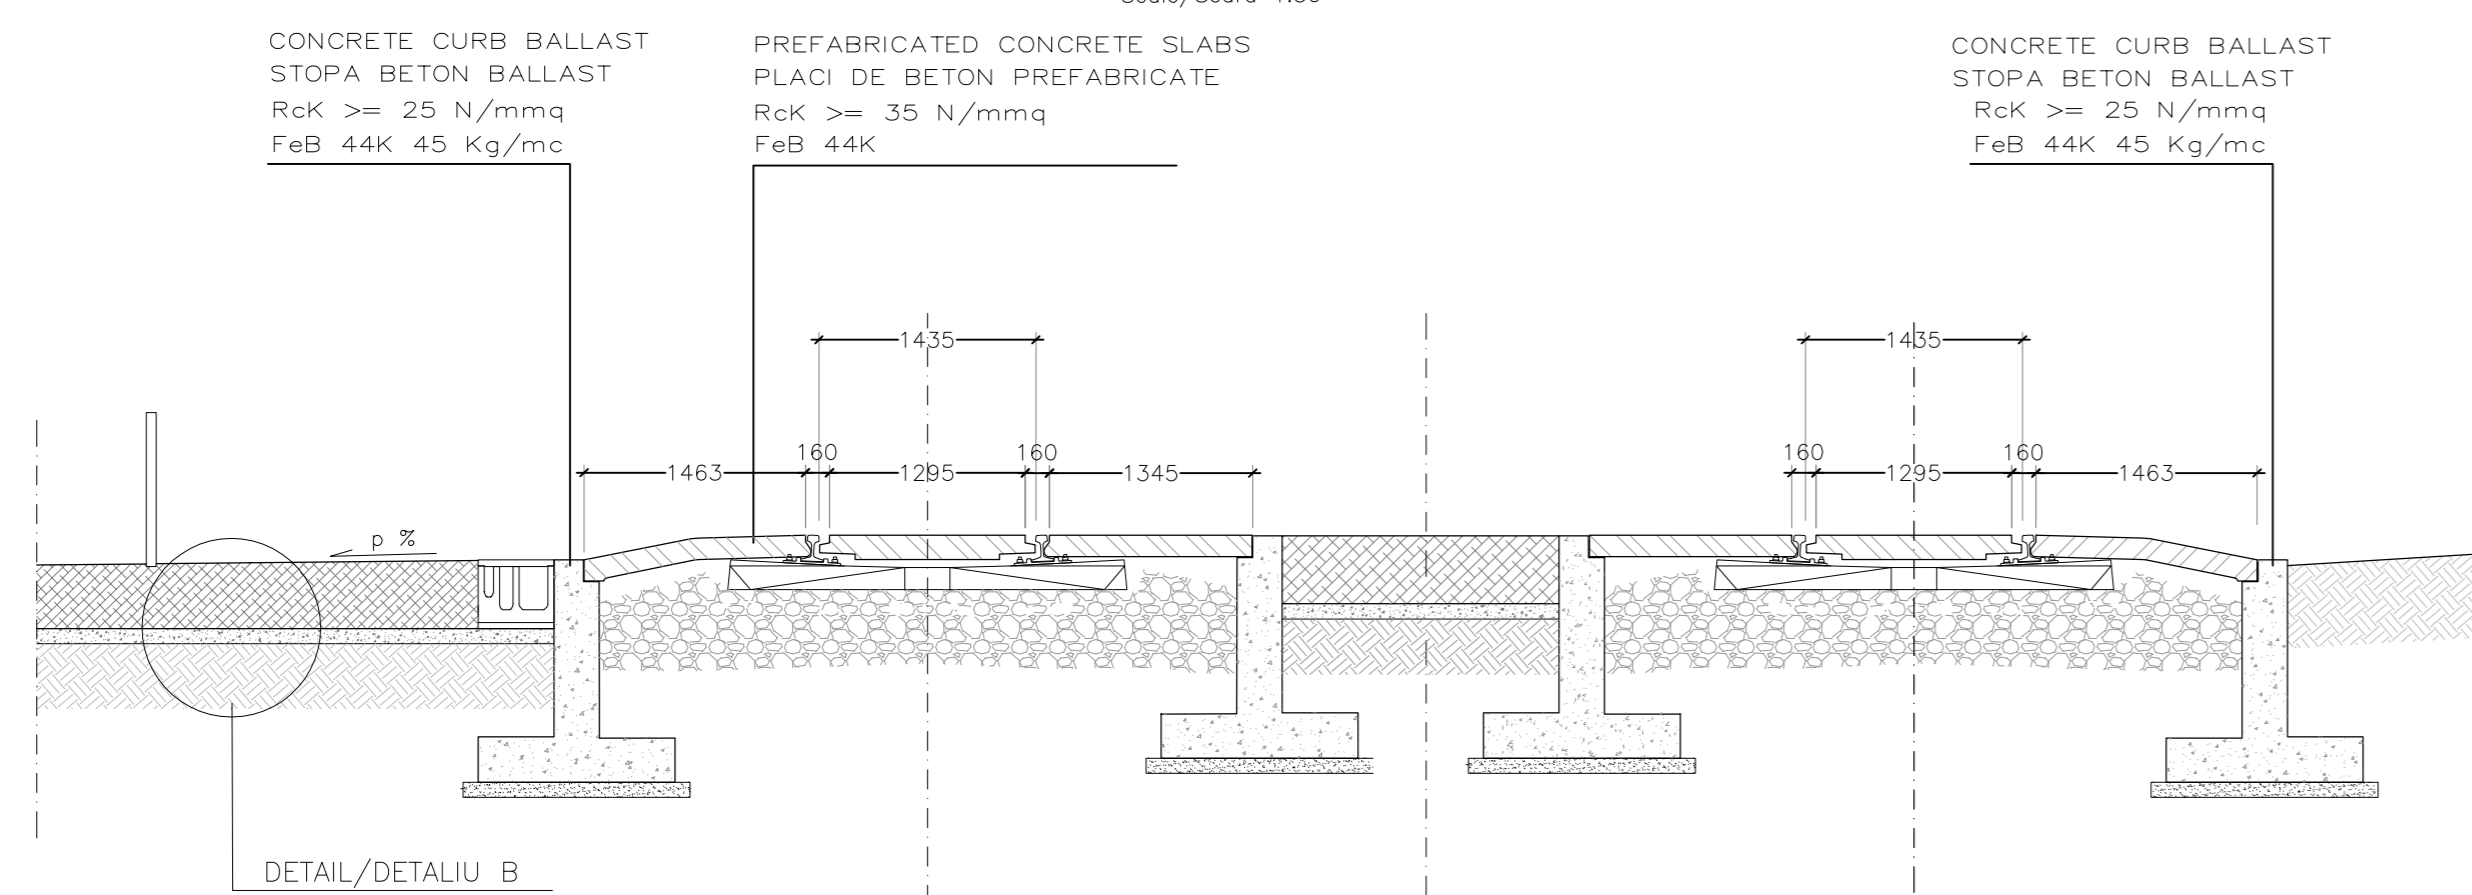

DETAIL/DETALIU "B"

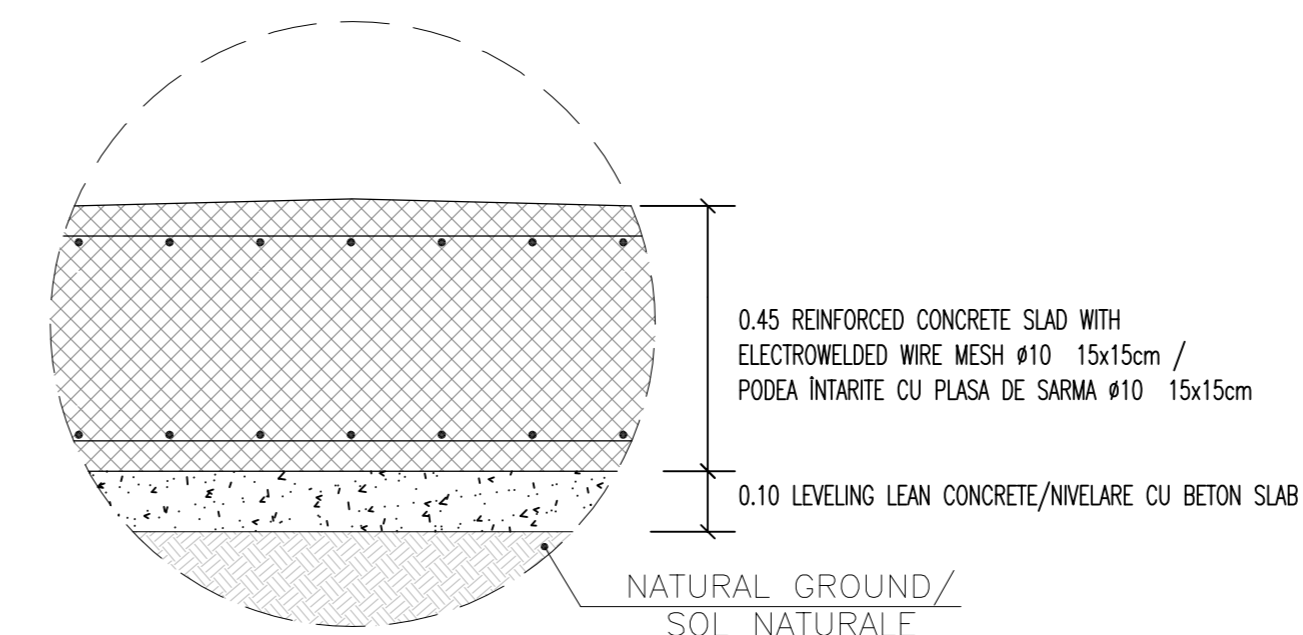

PLAN  
Scale/Scara 1:50

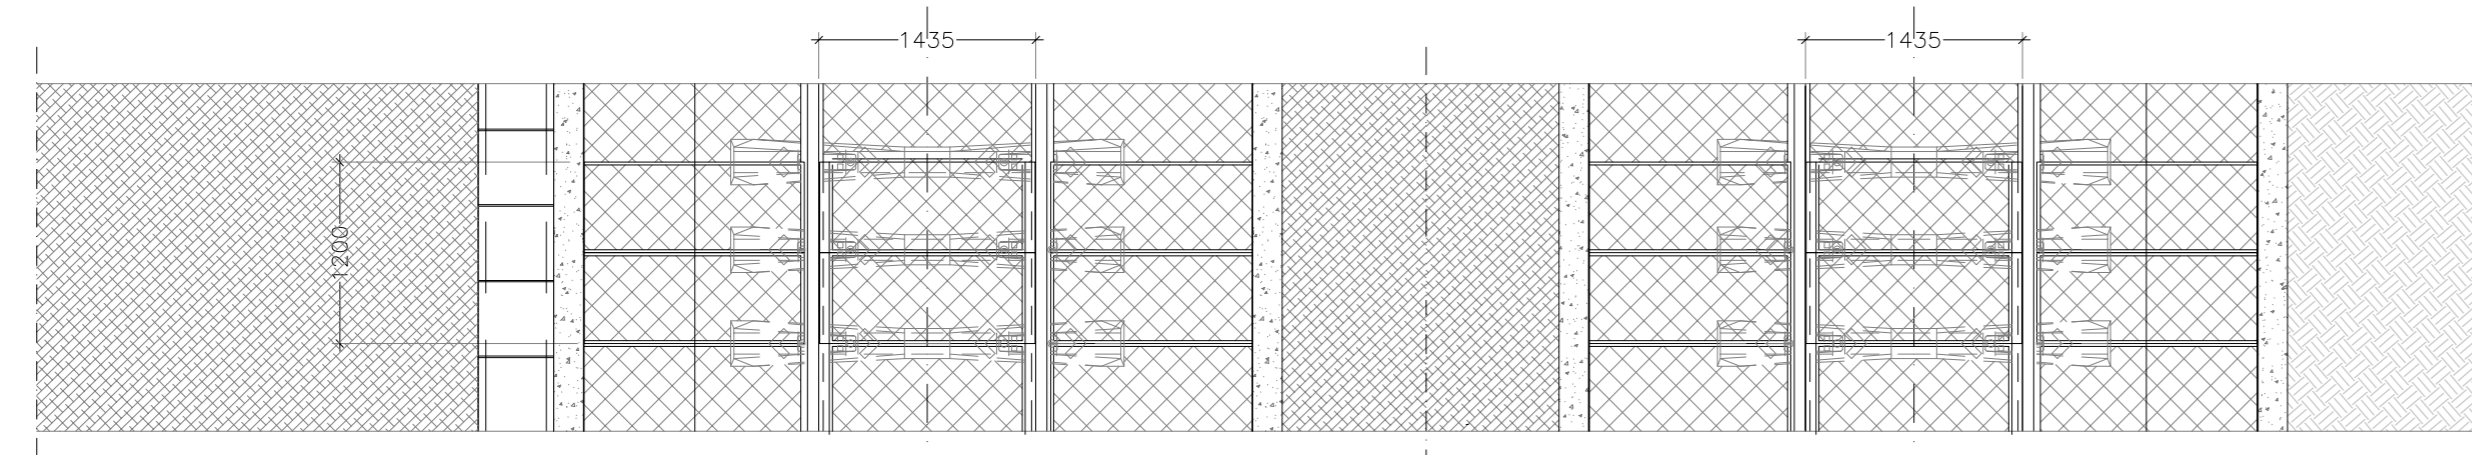

D						
C						
B						
A						
Index	Data	Modificare	Proiectant	Aprobat Consultant	Aprobat CFR	
Index	Date	Modification/Revision	Designer	Approved Consultant	Approved CFR	
<b>GUVERNUL ROMANIEI</b> ROMANIAN GOVERNMENT		<b>PROIECT FINANAT DE UNIUNEA EUROPEANĂ</b> EUROPEAN UNION FINANCED PROJECT				
<b>CLIENT / CLIENT</b>		<b>C.N.C.F. "C.F.R." - S.A.</b>				
<b>ITALFERR</b> GRUPUL FEROVIEI STATULUI Joint Venture leader		<b>Scott Wilson</b>		<b>OBERMEYER</b> PLANEN + BERATEN GmbH		<b>TECNIC</b> Consulting Engineers
CONSULTANT / CONSULTANT				Data	Semnătură	
Aprobat	Şef proiect		R. Liuzza			
Aprobat	Project manager					
Aprobat	Coordonator Sectiune 1		C. Gambelli			
Verificat	Tunel Expert		C. Gambelli			
Checkat	Tunel Expert					
Intocmit	Proiectant		C. Gambelli			
Elaborat	Designer					
SUBCONSULTANT / SUBCONSULTANT						
Aprobat	Responsabil Subconsultant					
Aprobat	Subconsultant Responsible					
Intocmit	Proiectant					
Elaborat	Designer					
Reabilitarea liniei de cale ferată Braşov - Simeria, parte componentă a coridorului IV Pan European, pentru circulaţia trenurilor cu viteză maximă de 160 km/h. Sectiune 1 Braşov - Sighisoara				<b>Proiect/Project</b> 2004/RO/16/PA/003		
Rehabilitation of the railway line Braşov - Simeria, component Part of the IV Pan-European Corridor, for the trains circulation with maximum speed of 160 km/h. Section 1 Braşov - Sighisoara				<b>Faza / Phase:</b> P.Th. / T.D.		
<b>Denumire desen / Drawing Title :</b> <b>TUNNEL ORMENIS / TUNEL ORMENIS</b> RACOS ENTRANCE - PLAN ZONA INSPRE RACOS - PLAN						
Codificare / Codification System			Scara / Scale	LOT	Nr. / No	
<b>E</b>	<b>A</b>	<b>5</b>	<b>1</b>	<b>0</b>	<b>1</b>	<b>0</b>
<b>C</b>	<b>1</b>	<b>0</b>	<b>T</b>	<b>S</b>	<b>G</b>	<b>N</b>
<b>0</b>	<b>1</b>	<b>0</b>	<b>0</b>	<b>0</b>	<b>0</b>	<b>0</b>
<b>0</b>	<b>0</b>	<b>7</b>	<b>0</b>			