




DISPOSAL OF ELECTRICAL EQUIPMENTS AND DUCTWORK/
DISPOZITIE ECHIPAMENTELE ELECTRICE SI CONDUCTE

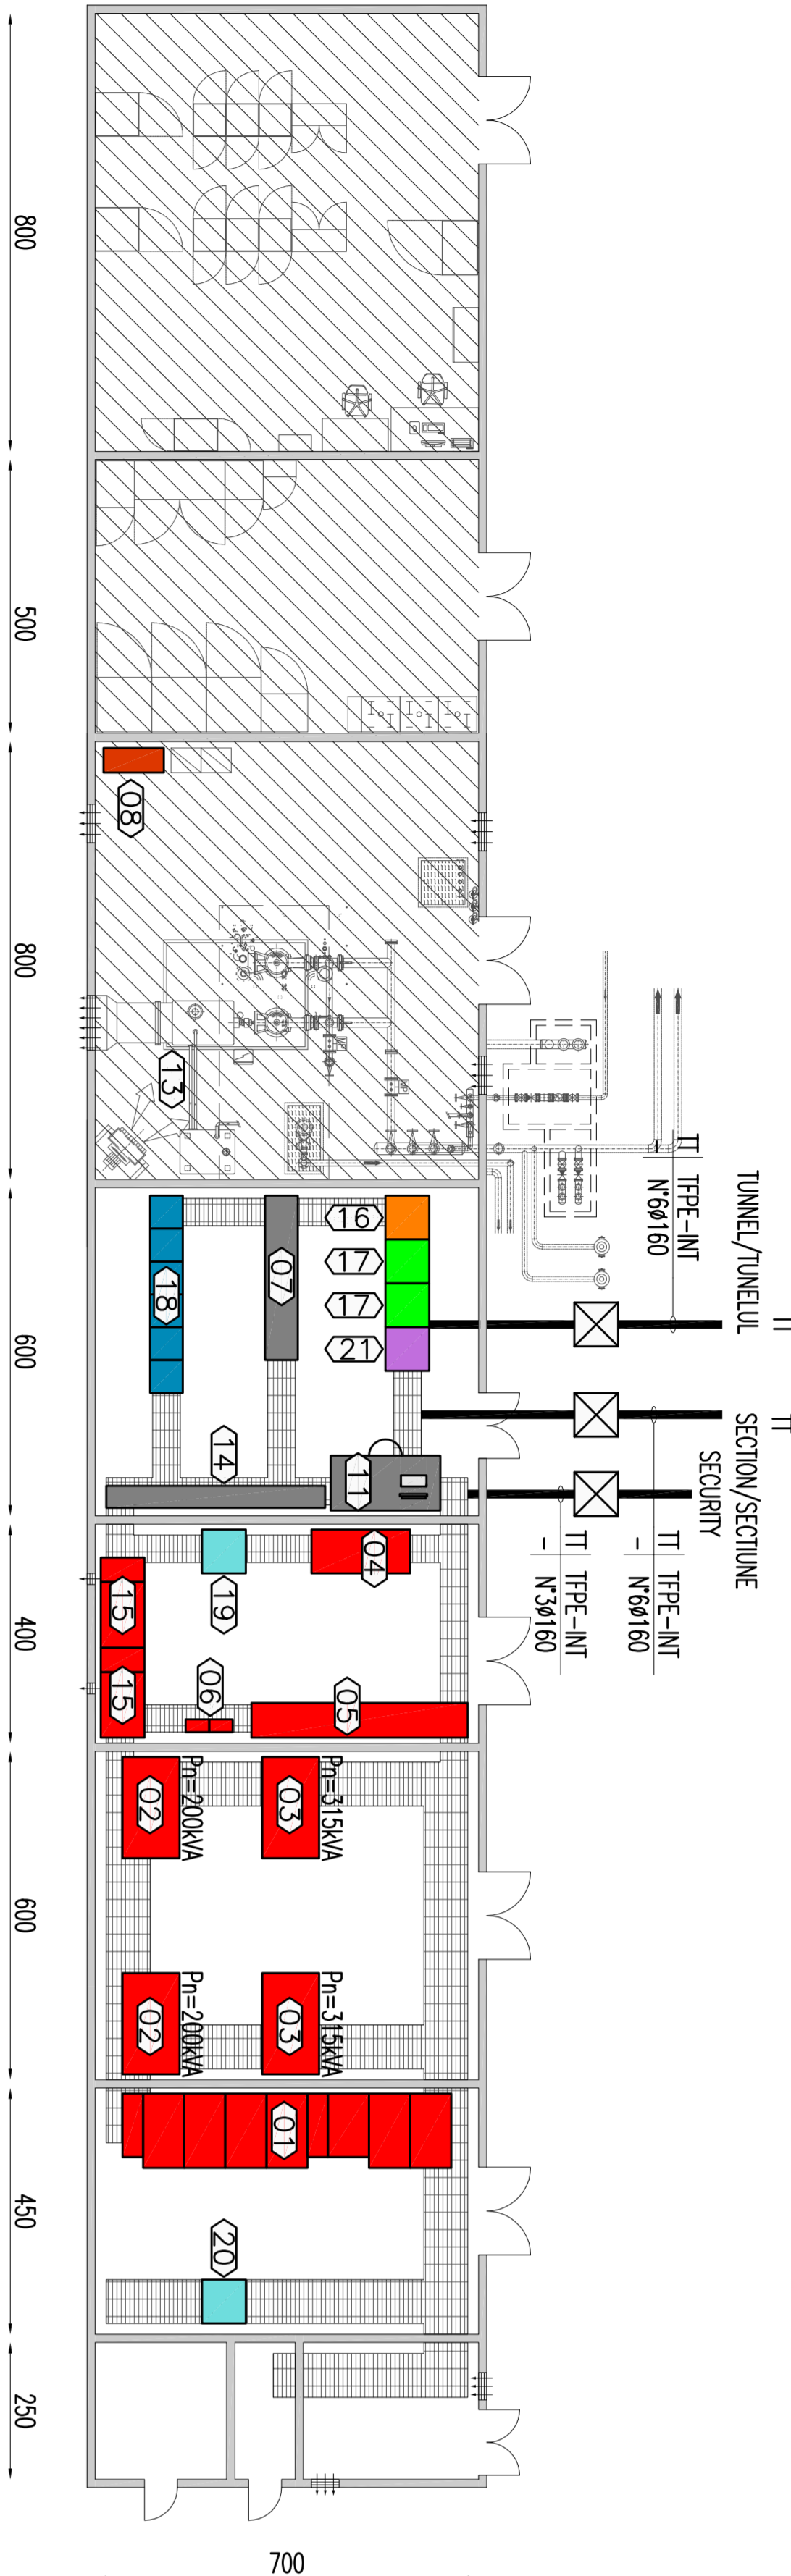



DISPOSAL OF FIRE DETECTION SYSTEM/
DISPOZITIE DE SISTEMUL SE DETECTIE INCENDIU

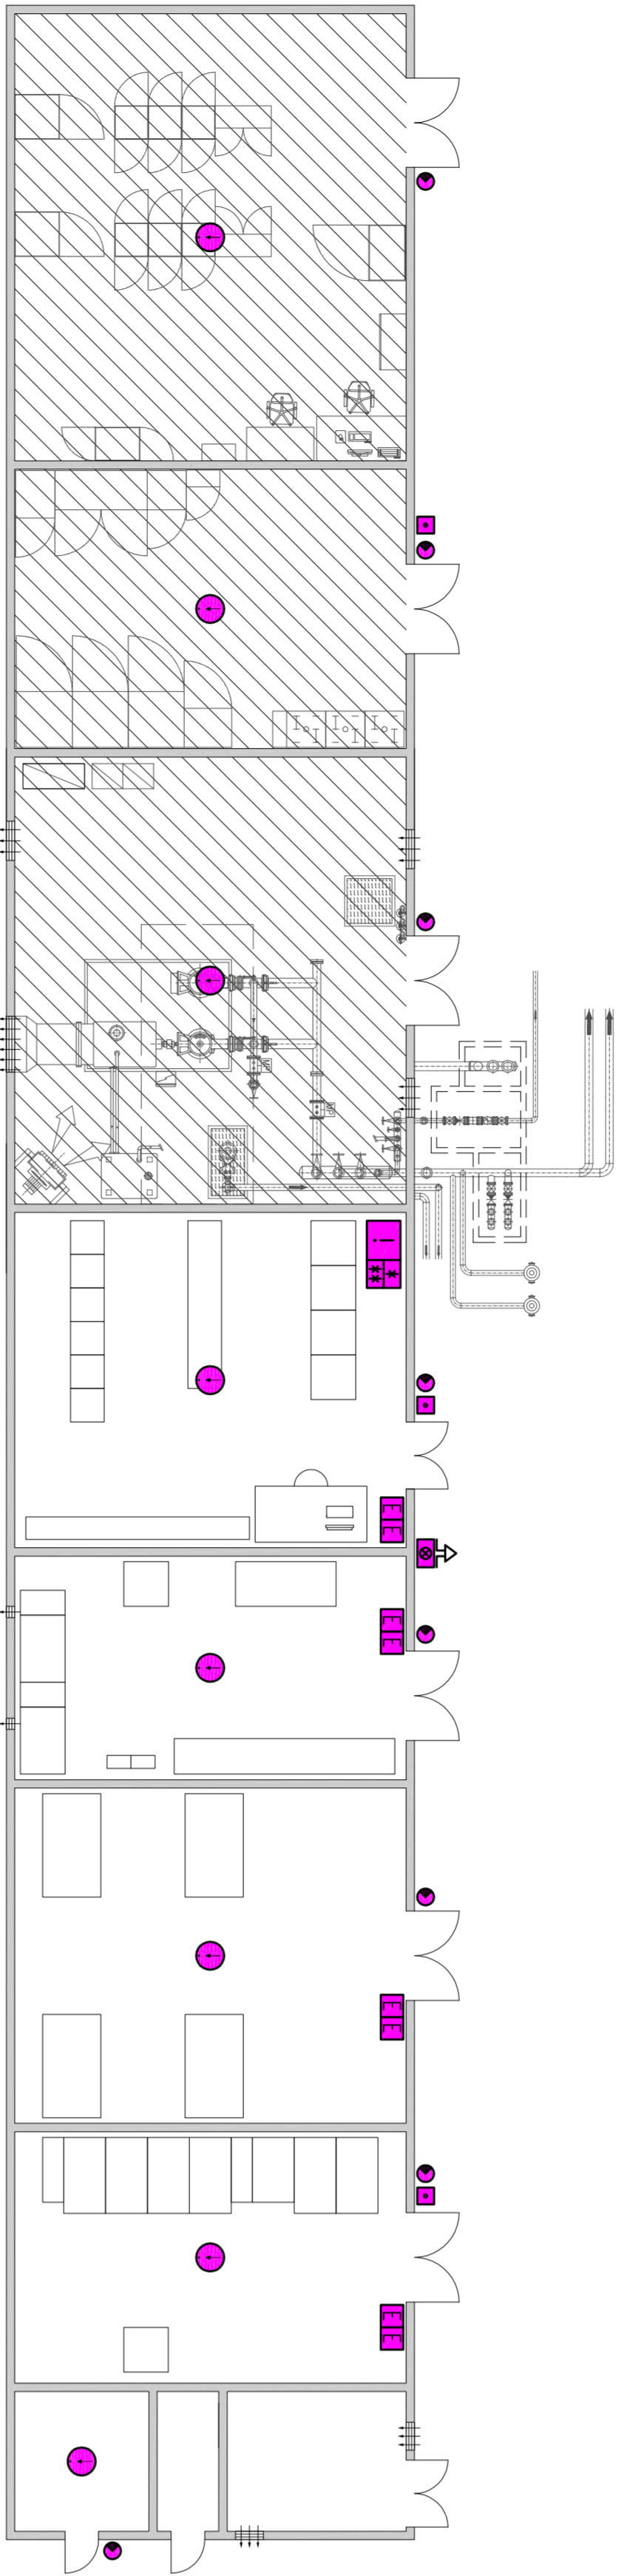

DISPOSAL OF ANTINFUSION AND ACCESS CONTROL SYSTEMS/
DISPOZITIE DE SISTEMUL DE ERRACTIE SI CONTROL ACCES

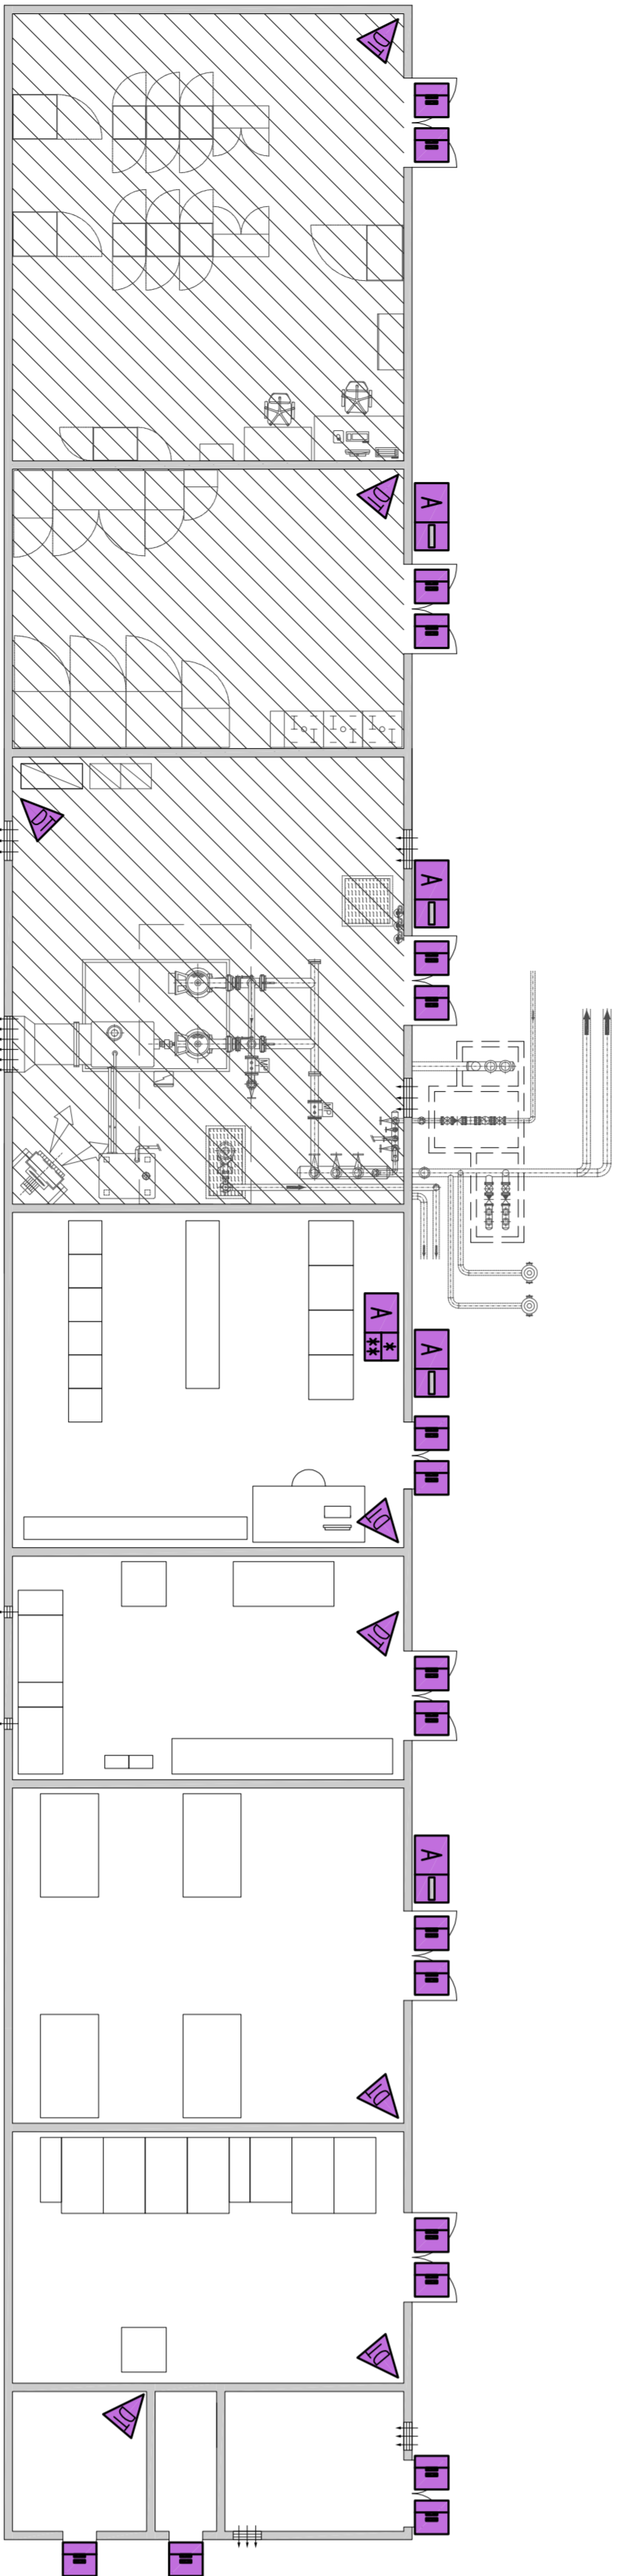


DISPOSAL OF EMERGENCY DATA NETWORK, EMERGENCY TELEPHONE AND SOUND DIFFUSION SYSTEMS/
DISPOZITIE DE SISTEMUL DE RETEA DE URGENTA, TELEFON DE URGENTA SI DIFUZARE DE SUNET

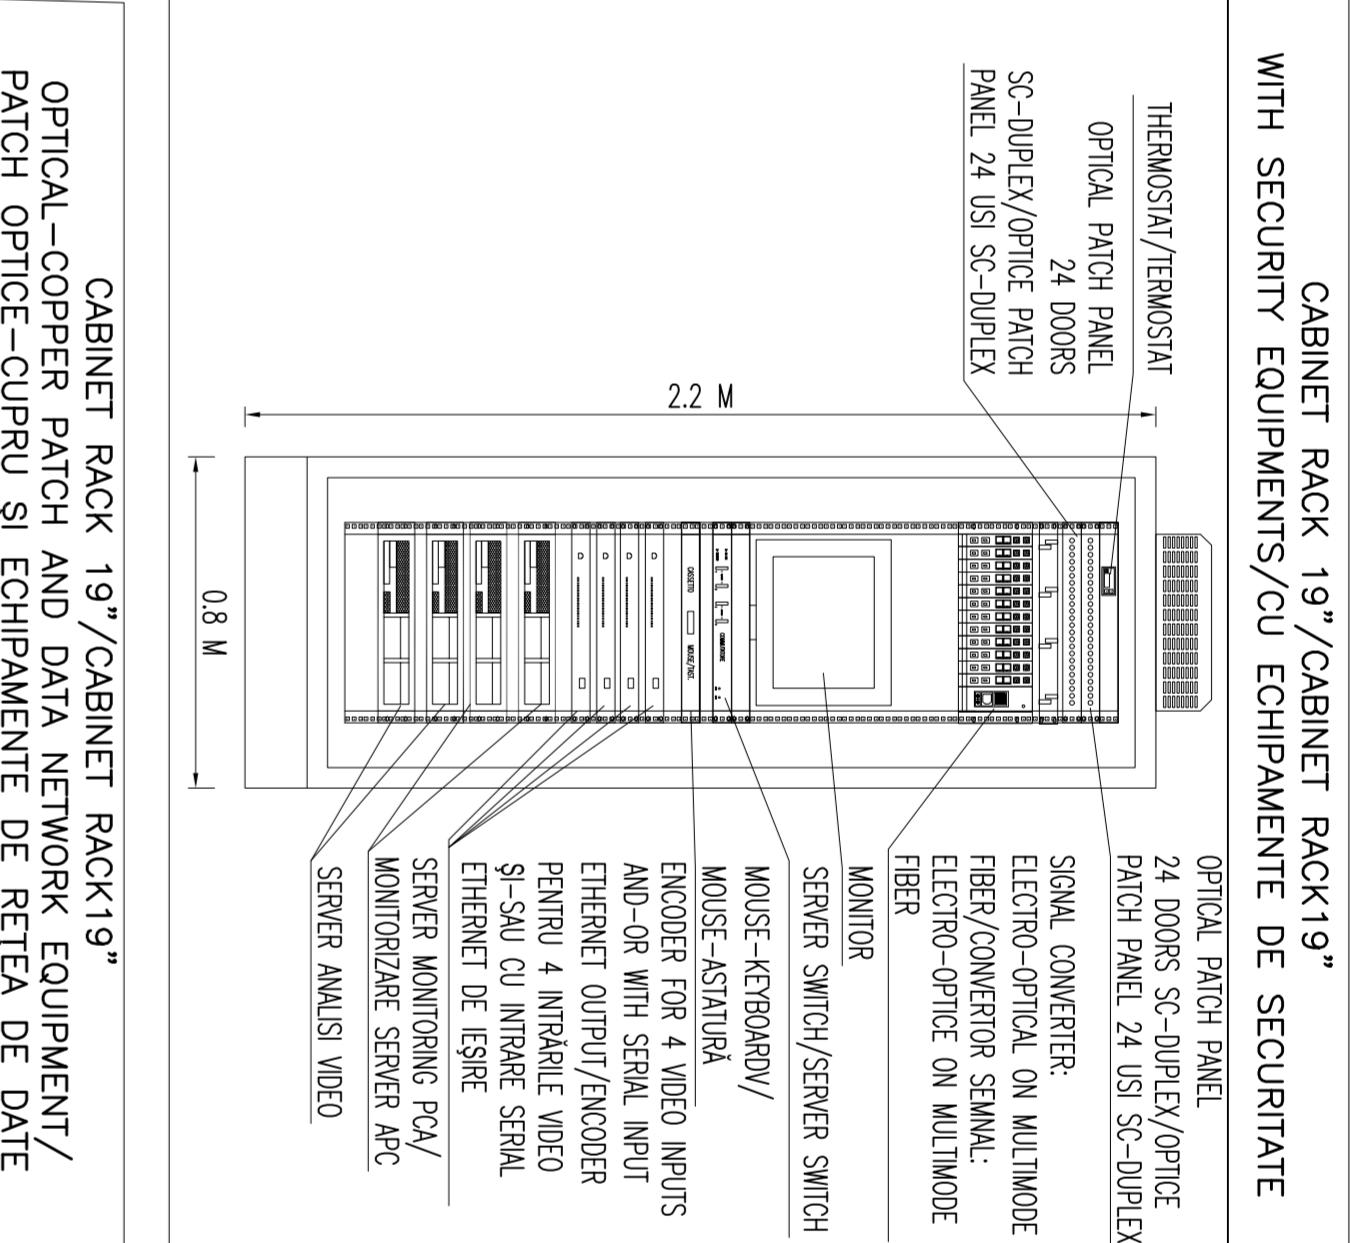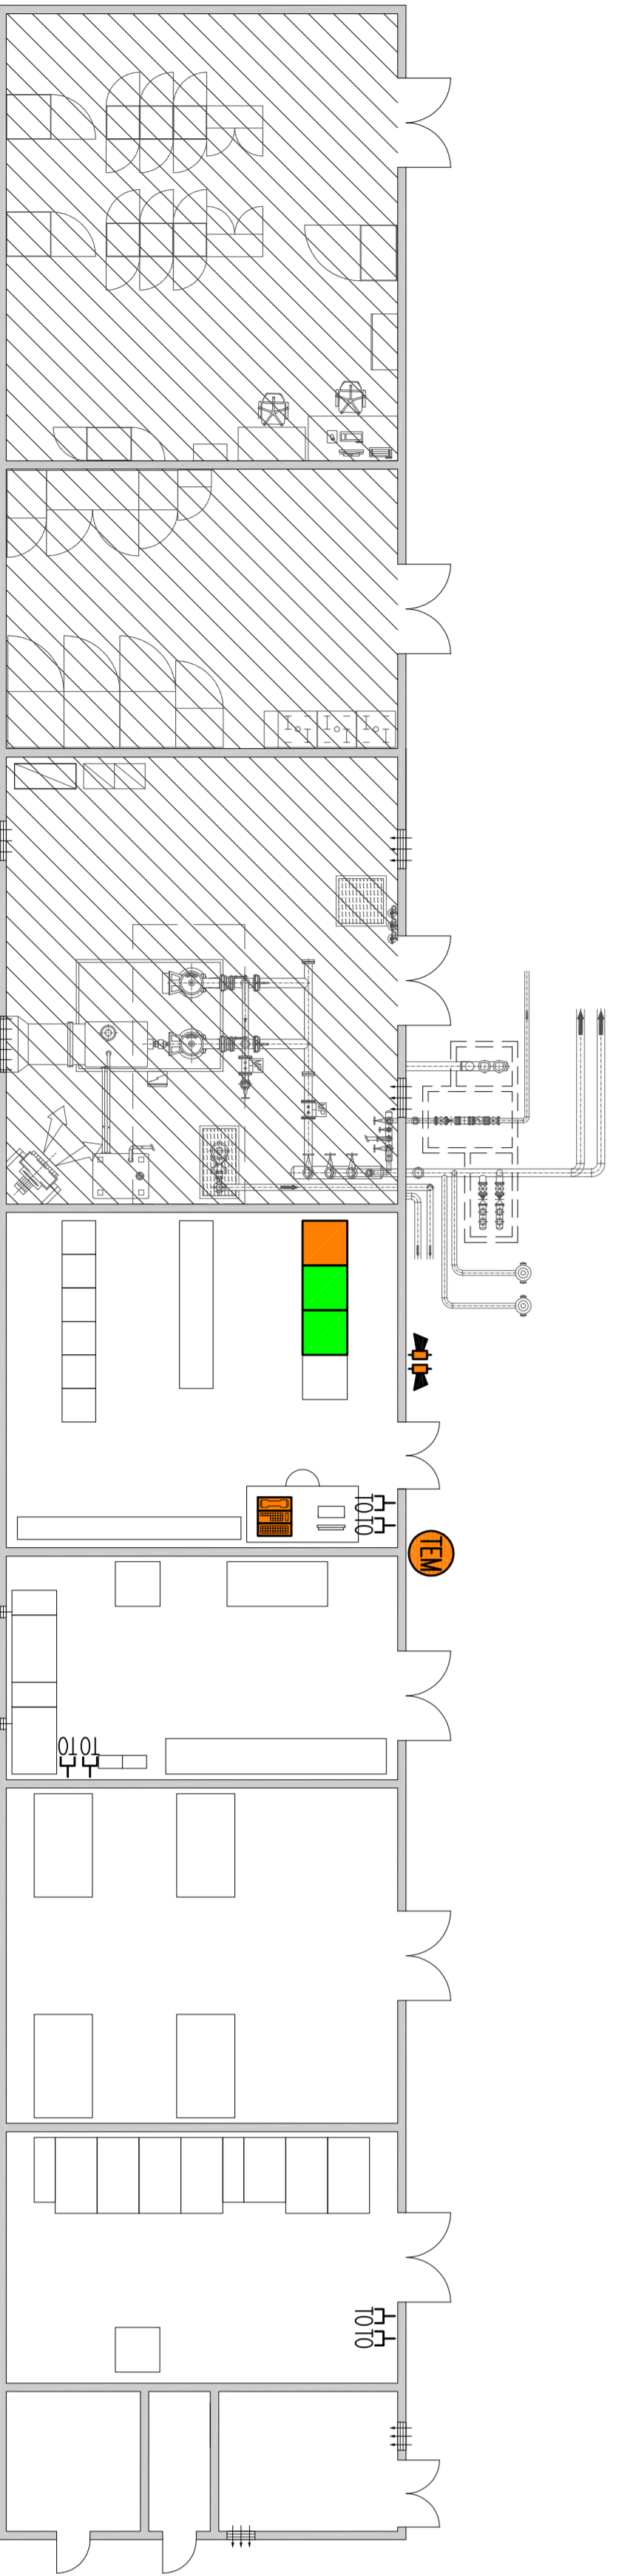


EQUIPMENTS LEGENDA/LEGENDA ECHIPAMENTE

(C1)	MEDIA VOLTAGE/MEDIA TENSIUNE Q.U.T
(C2)	TRANSFORMER W/RTI 20MVA/10
(C3)	SPE AREA PANEL/CABLU DE JOSA TENSIUNE (Q.B)
(C4)	LOW VOLTAGE PANEL/CABLU DE JOASA TENSIUNE (Q.B)
(C5)	POWER FACTOR CORRECTION/CABLU DE FACTOR Q.F
(C6)	CABINET FOR SYSTEM GSM-R, GSM, SWP
(C7)	INDOOR UNIT OF AIR CONDITIONING/UNITATEA INTERIOARA DIN PACHETUL CLIMATEUR
(C8)	OPERATOR'S STATION/STIIE DE OPERANDUL
(C9)	ELECTRIC HEATER/AN/FAN/TEINO-ELECTRICE
(C10)	EQUIPMENTS SIS AND CABLE CABINET/ECHIPAMENTE SIS SI CABINET CABLU
(C11)	UPS
(C12)	OPTICSM/CABINET RACK 19 EQUIPMENTS PER TELEFON DE URGENTA SI RETEA MVA
(C13)	EQUIPMENTS/CABINET RACK 19 CONVERTOR OPTIC-CABLU SI CABLE NETWORK
(C14)	SERVERS
(C15)	SERVERS/SERVER SWITCH
(C16)	SERVERS/SERVER SWITCH
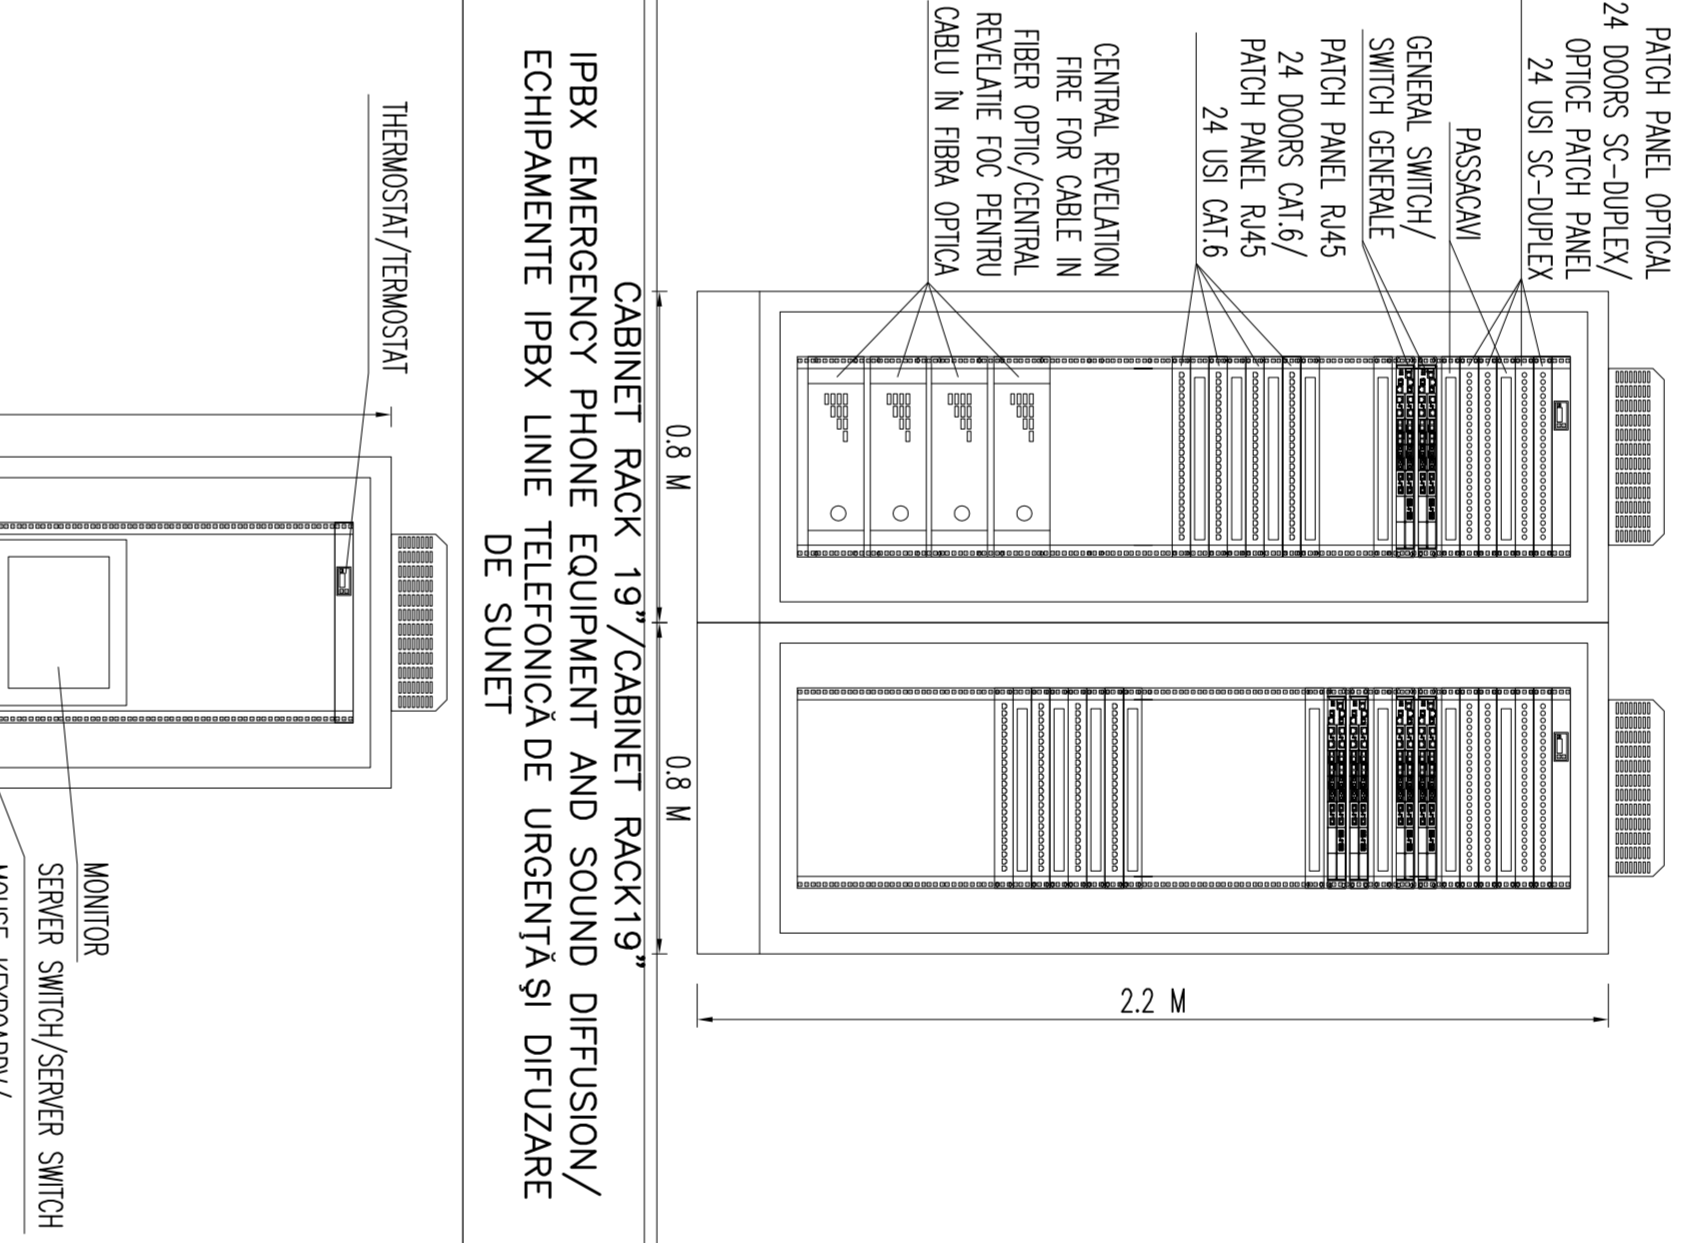

SYMBOLS LEGEND/LEGENDA SIMBOLURI

☒	WELL WITH CONCRETE WALL/PIE/CU CIMENT CONCRET 100x1000 MM
☒	TELECOMMUNICATIONS SYSTEM SOCKET TYPE RJ45/RJ25 SYSTEM DE TELECOMUNICATII
☒	SMOKE DETECTION SMOKE PGM/PANICUL SENZOR DE DETECTIE A FUMULUI
☒	OPTICAL REFLECTOR OUT DOOR DETECTOR FOR LOCAL/PERIFER OPTICAL OUT DOOR DETECTOR DE LOCAL
☒	MANUAL FIRE ALARM BUTTON/MANUAL DE ALARMA DE INCENDIU BUTON
☒	PERIPHERAL FIRE EXTINGUISHER/EXTINGHICTOR PERIFER
☒	LOCAL TECHNICIAN THE DETECTION LINE BYPASS-NON/GENERAL TECHN LOCAL DE DETECTIE A INCENDIU-DE NEKA
☒	ON/OFF ALARM POINT WITH BLOC/PANICUL ACTIVAREA- OPTICAL ALARMA CU BLOC
☒	ACCESS CONTROL AND ANTINFUSION DETECTION UNIT/CENTRAL DE CONTROL
☒	DUAL TECHNOLOGY DETECTORS/DETECTOARE DUAL TECHNOLOGIE
☒	STATE DOOR DETECTOR/DETECTOR STAT USA
☒	SPEAKER HORN WITH POWER/HORNIZOR HORN CU PUTERE P-320 W
☒	CONSOLE DESK (PHONE EMERGENCY)/BIBLIU CONSOLA (URGENTA FONO)
☒	TELEPHONE COLUMN TEL.US/COLOANA DE TELEFON TEL.US

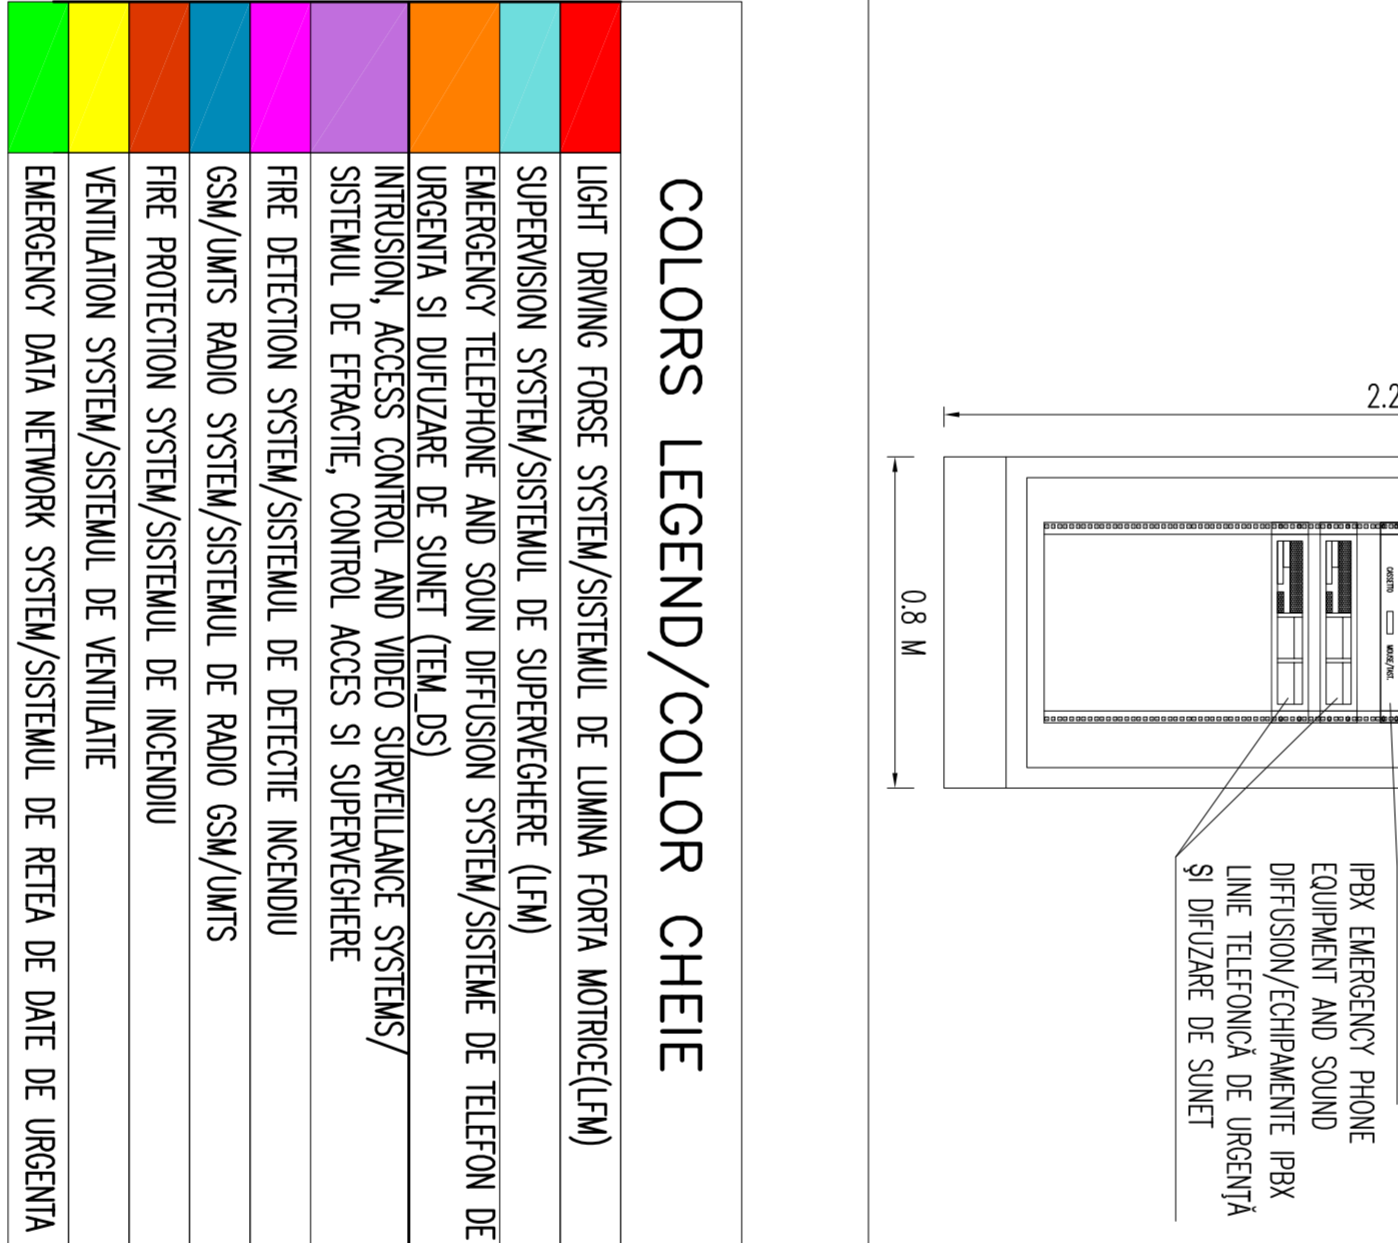

indicator cable ducts/cablu indicator

A	LEGEND NETWORKS / LEGENDA RETELE
BT	LOW TENSION / ACUT TENSIUNE
LT	OUTDOOR LIGHTING / LUMINAT EXTERIOR
E	DRAINAGE / SCURS
AS	ASSISTE / AJUTAZ
B	FIREBET TUBE INSULATION / FUMATA PASTELATA
CP	CAP RAILS STAINLESS STEEL CHANNEL WITH COVER / CANAL TAIL KLIK CU INTRIRE
CS	CHIEF CHANNEL GALVANIZED STEELING / CANAL TAIL KLIK CU INTRIRE
TH	STAINLESS STEEL TUBE / TB KLIK
NT	NON TENSION / NEKA
OV	OVERHEAD / SUPRACU
DM	DOWN MAINS / MAINS DEBORA
D	SEPTA NUMBERS / NUMARA SEPTURI
E	NUMBERS AND DIMENSIONS (mm) / NUMARIL DIMENSIUNE (mm)

CLIENT / CLIENT


CONSULTANT / CONSULTANT

SUBCONSULTANT / SUBCONSULTANT

CLIENT / CLIENT

CONSULTANT / CONSULTANT

SUBCONSULTANT / SUBCONSULTANT

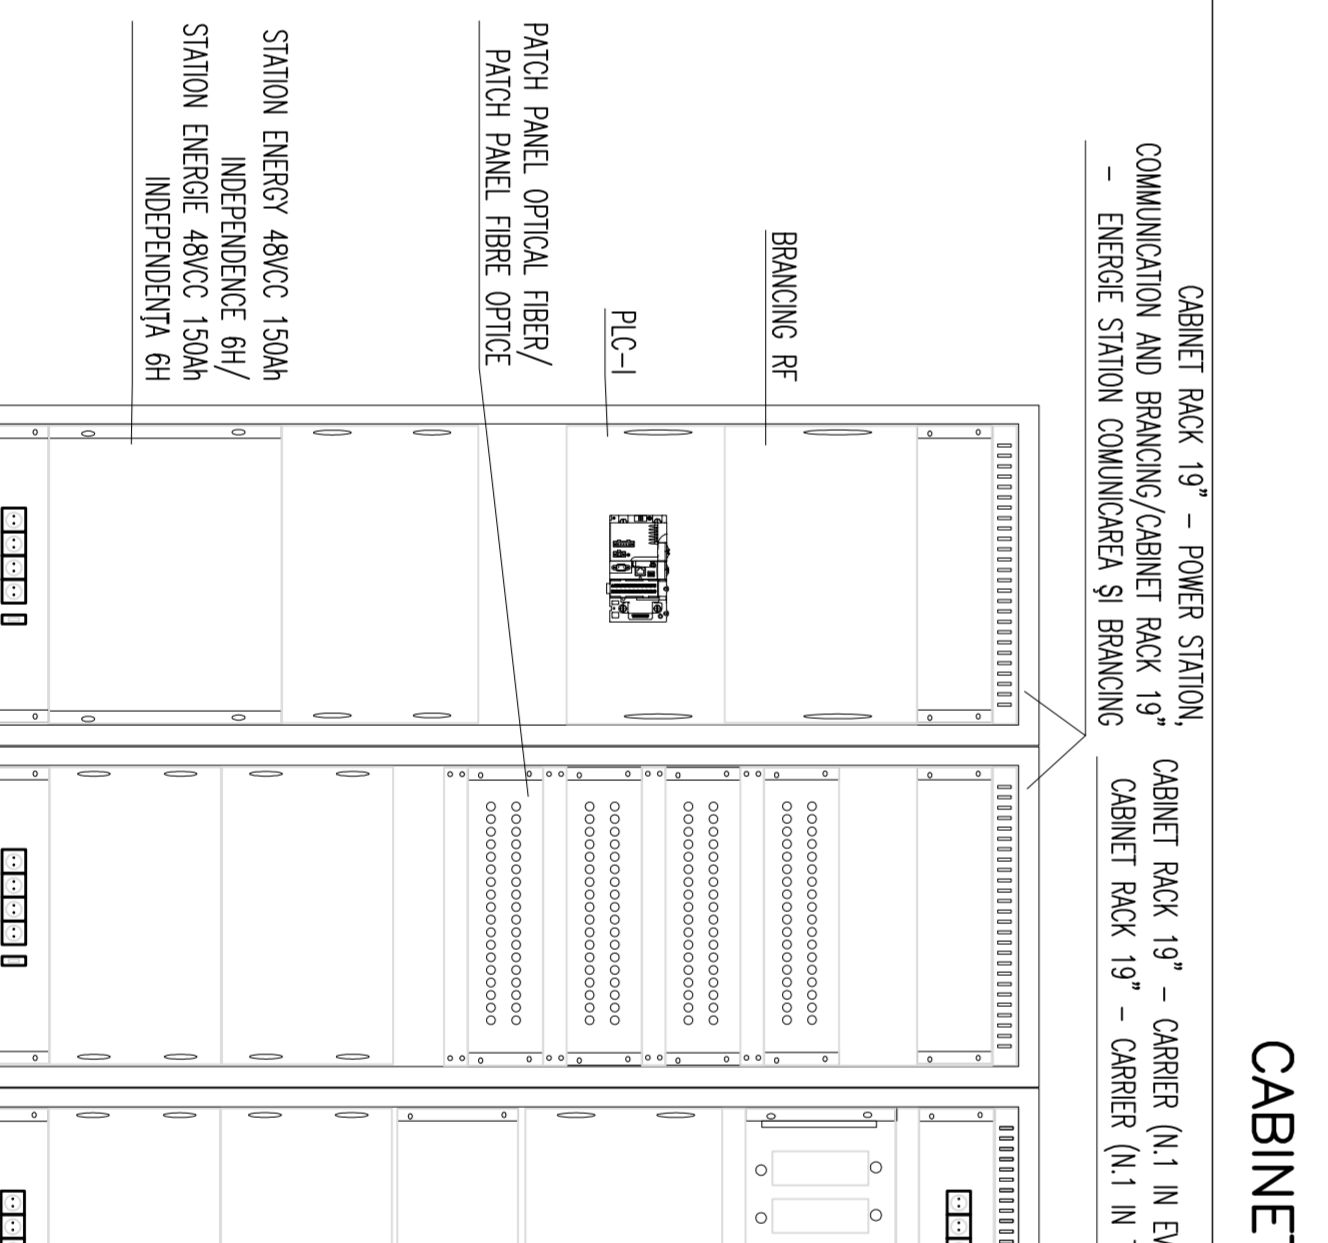

COLORS LEGEND/COLOR CHEIE

Light Orange	Light Orange
Light Blue	Light Blue
Light Green	Light Green
Light Yellow	Light Yellow
Light Purple	Light Purple
Light Red	Light Red
Light Grey	Light Grey
Light Black	Light Black
Light White	Light White
Light Brown	Light Brown
Light Pink	Light Pink
Light Cyan	Light Cyan
Light Magenta	Light Magenta
Light Olive	Light Olive
Light Teal	Light Teal
Light Lime	Light Lime
Light Gold	Light Gold
Light Silver	Light Silver
Light Bronze	Light Bronze
Light Copper	Light Copper
Light Steel	Light Steel
Light Aluminum	Light Aluminum
Light Zinc	Light Zinc
Light Tin	Light Tin
Light Lead	Light Lead
Light Cadmium	Light Cadmium
Light Mercury	Light Mercury
Light Bismuth	Light Bismuth
Light Antimony	Light Antimony
Light Arsenic	Light Arsenic
Light Selenium	Light Selenium
Light Tellurium	Light Tellurium
Light Iodine	Light Iodine
Light Bromine	Light Bromine
Light Chlorine	Light Chlorine
Light Fluorine	Light Fluorine
Light Oxygen	Light Oxygen
Light Nitrogen	Light Nitrogen
Light Carbon	Light Carbon
Light Hydrogen	Light Hydrogen
Light Helium	Light Helium
Light Neon	Light Neon
Light Argon	Light Argon
Light Krypton	Light Krypton
Light Xenon	Light Xenon
Light Radon	Light Radon

CLIENT / CLIENT


CONSULTANT / CONSULTANT

SUBCONSULTANT / SUBCONSULTANT

CLIENT / CLIENT

CONSULTANT / CONSULTANT

SUBCONSULTANT / SUBCONSULTANT

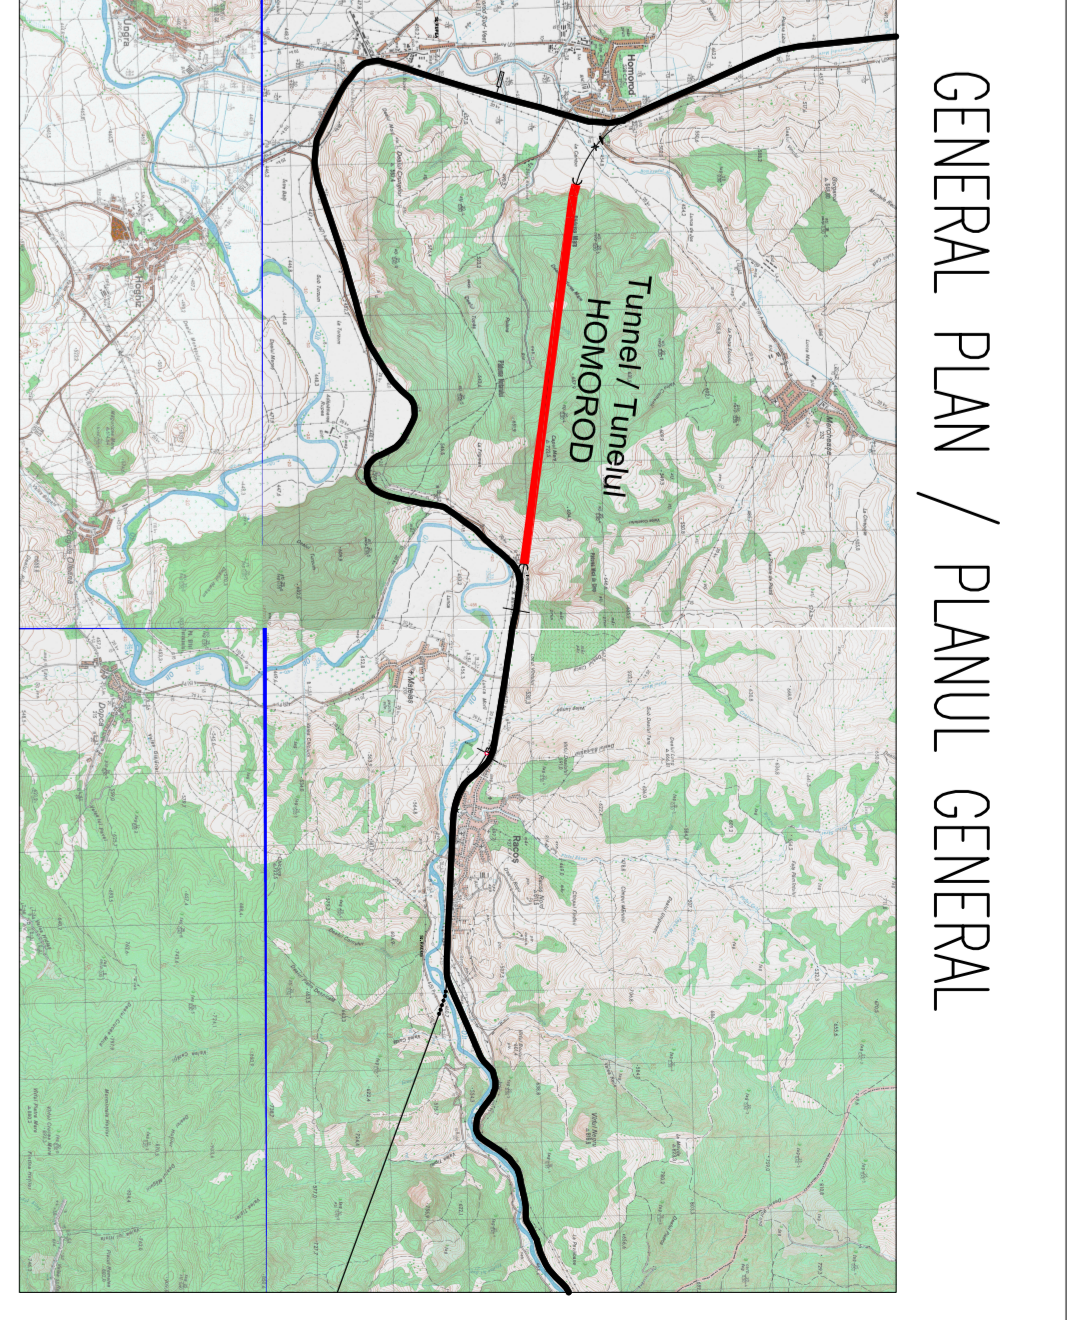

CABIN LOCAL LEGEND/LEGENDA LOCAL CABINA

(A)	W/ LOCAL LOCAL W/
(B)	TRANSFORMERS LOCAL/LOCAL TRANSFORMATOARE
(C)	LV LOCAL/LOCAL LT
(D)	TELECOMMUNICATIONS LOCAL/LOCAL TELECOMUNICATII
(E)	PREVENTION LOCAL/LOCAL LA ROC
(F)	CONTROL EQUIPMENTS LOCAL/LOCAL DE CONTROL ECHIPAMENTE
(G)	EQUIPMENTS LOCAL/LOCAL ECHIPAMENTE
(H)	FRONTIER UNIT LOCAL/LOCAL UNITATEA FRONTIERA
(I)	MESSAGES LOCAL/LOCAL MESAJE
(J)	WATERHOUSE LOCAL/LOCAL URSAZII

NOTES

- LOCAL LIGHT NET H = 3 M
- THE LINKS BETWEEN THE VARIOUS CABIN EQUIPMENT WILL BE REALIZED THROUGH FLOOR BARBERS RUN AT 200 MM FROM THE WALLS AND COVERED WITH CHECKED PLATE 8 MM THICK
- IN THE WALLS CROSSINGS THE FEATURE R120 WILL BE GUARANTEED BY THE BARBERS
- ALL BARBERS HAVE A RADIUS OF 800 MM ABOVE THE FLOOR
- CONDUCTORS FOR ELECTRICAL SYSTEMS OF DIFFERENT CATEGORY (W, BT, SP) INSIDE OF THE BARBERS, WILL BE NECESSARY SEPARATED BY SEPARATORS

NOTE:

- PERETI DESPARTITORI R120
- LOCAL LIGHT NET H = 3 M
- LEAGURILE INTRE DIVERSE ECHIPAMENTE SE VA FACE PRIN PANE UMANI BARBERI MONTATE DE LA 200 MM DE PE PERETI SI ACOPERITE CU PLACI DE 8 MM GROASA SI IN CARCURI
- PUNCTIILE DE TRECERE A PERETILOR 120 VA BARETOARA DE TREI SA FE GARANTATE DE BARBERELE FCC
- TOATE SALELE OLANICE BARBERI DE 800 MM DEASUPRA PODETE
- CONDUCTORII DE SISTEME ELECTRICE DIN CATEGORII DIFERITE (W, BT, SP) IN INTERIORUL VIZIUNII VA FI NECESARA SEPARAREA SEPARATE

CLIENT / CLIENT

CONSULTANT / CONSULTANT

SUBCONSULTANT / SUBCONSULTANT

CLIENT / CLIENT

CONSULTANT / CONSULTANT

SUBCONSULTANT / SUBCONSULTANT