


LEGEND NETWORKS/LEGENDA OBIECTIVE

- CABLE FIBER OPTIC SENSOR/CABLE FIBRA OPTICA SENZOR
- FIRE DETECTION LOOP/DE DETECTOR A INCENDIU/LOOP
- ON ETHERNET CABLE CAT 6 UTP/ON CABLU ETHERNET CAT 6 UTP

LEGEND SYMBOL/LEGENDA SIMBOLURI

- ACTIVE EQUIPMENT/ACTIVE UTILAJE
- SWITCH NODE /SWITCH NOD
- GENERAL SWITCH TUNNEL NETWORK/SWITCH GENERAL TETA DE TUNELUL PASAJE SI TUNELUL SI TETA DE TUNELUL SI TETA DE TUNELUL
- CABLE UTP CAT6/CABLE UTP cat6
- FIBER OPTIC CABLE MULTIMODE AND/OR SINGLEMODE/CABLU DE FIBRA OPTICA (MULTIMODE SI / SAU SINGLEMODE)
- SMOKE DETECTION SENSOR/DETECTOR FUM SENZOR
- OPTICAL REPAIRER OUT DOOR DETECTOR FOR LOCAL/REPAIRER OPTICAL OUT DOOR DETECTOR DE LOCAL
- LOCAL TECHNIQUE THE DETECTION UNIT-BRASS-NICE/CENTRAL TECHNIC LOCAL DE DETECTOR A INCENDIU-BRASS-DE NISA
- FIBER DETECTION UNIT FOR OPTICAL SENSOR CABLE/CENTRAL DE DETECTOR A INCENDIU TETA DE TUNELUL SI TETA DE TUNELUL SI TETA DE TUNELUL
- MANUAL THE PUSH BUTTON/MANUAL DE ALARMAL DE INCENDIU BUTON SIEN WITH FLASHING FOR EXTERNAL/SIEN CU INTERMITENT DE EXTERNE
- OPTICAL SENSOR CABLE NUMBERING/NUMEROTAREA SENZOR CABLE

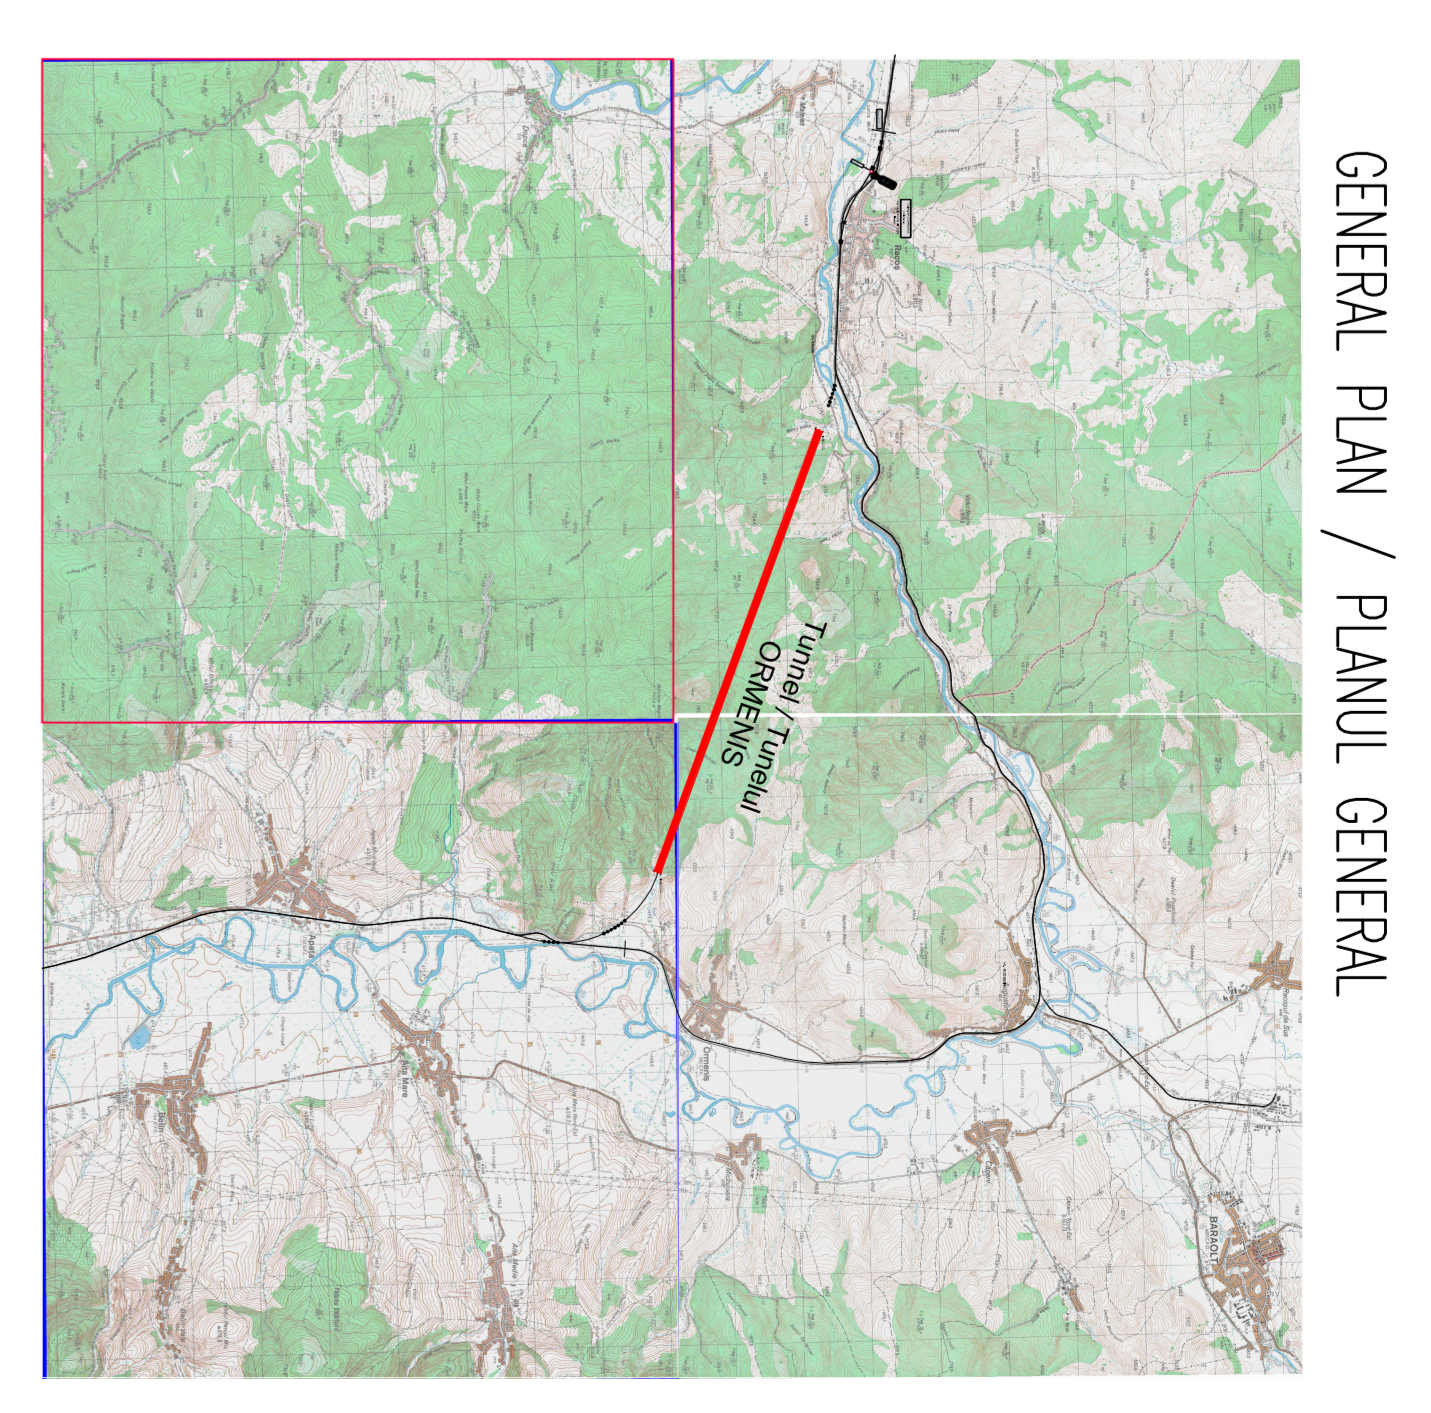

NOTE NOTE:
 - (X) CONNECTED TO THE EMERGENCY DATA NETWORK/CONECTAT LA REZEAUA DE DATE DE URGENTA
 - (N) CONNECTED TO THE SAFE AREA EMERGENCY DATA NETWORK/CONECTAT LA REZEAUA DE DATE DE URGENTA DE PAZA
 - (M) POWER SUPPLY O.BR/DB / SURSA DE ALIMENTARE O.BR/DB

CLIENT / CLIENT
 SOVIETUL ROMANIEI
 ROMANIA GOVERNMENT

CLIENT / CLIENT
 CN.C.F. "C.F.R." - S.A.

CONSULTANT / CONSULTANT
 TRAVELO
 SCSOT
 WILSON
 OBERMEYER
 RABET BERBERYAN
 DESIGN SYSTEM

CONSULTANT / CONSULTANT
 R. LUZZI
 C. GAMBELLI
 P. ANDOIO

PROFECT/PROIECT
 PROIECTAREA SI EXECUTIA
 P.T.I. / T.I.

CONDITIA / CONDITIA SYSTEM
 Back Station Security System: Sec-Sistemul de Securitate de Comunicatii

CONDITIA / CONDITIA SYSTEM
 Scale: 1:1000

CONDITIA / CONDITIA SYSTEM
 Scale: 1:1000