
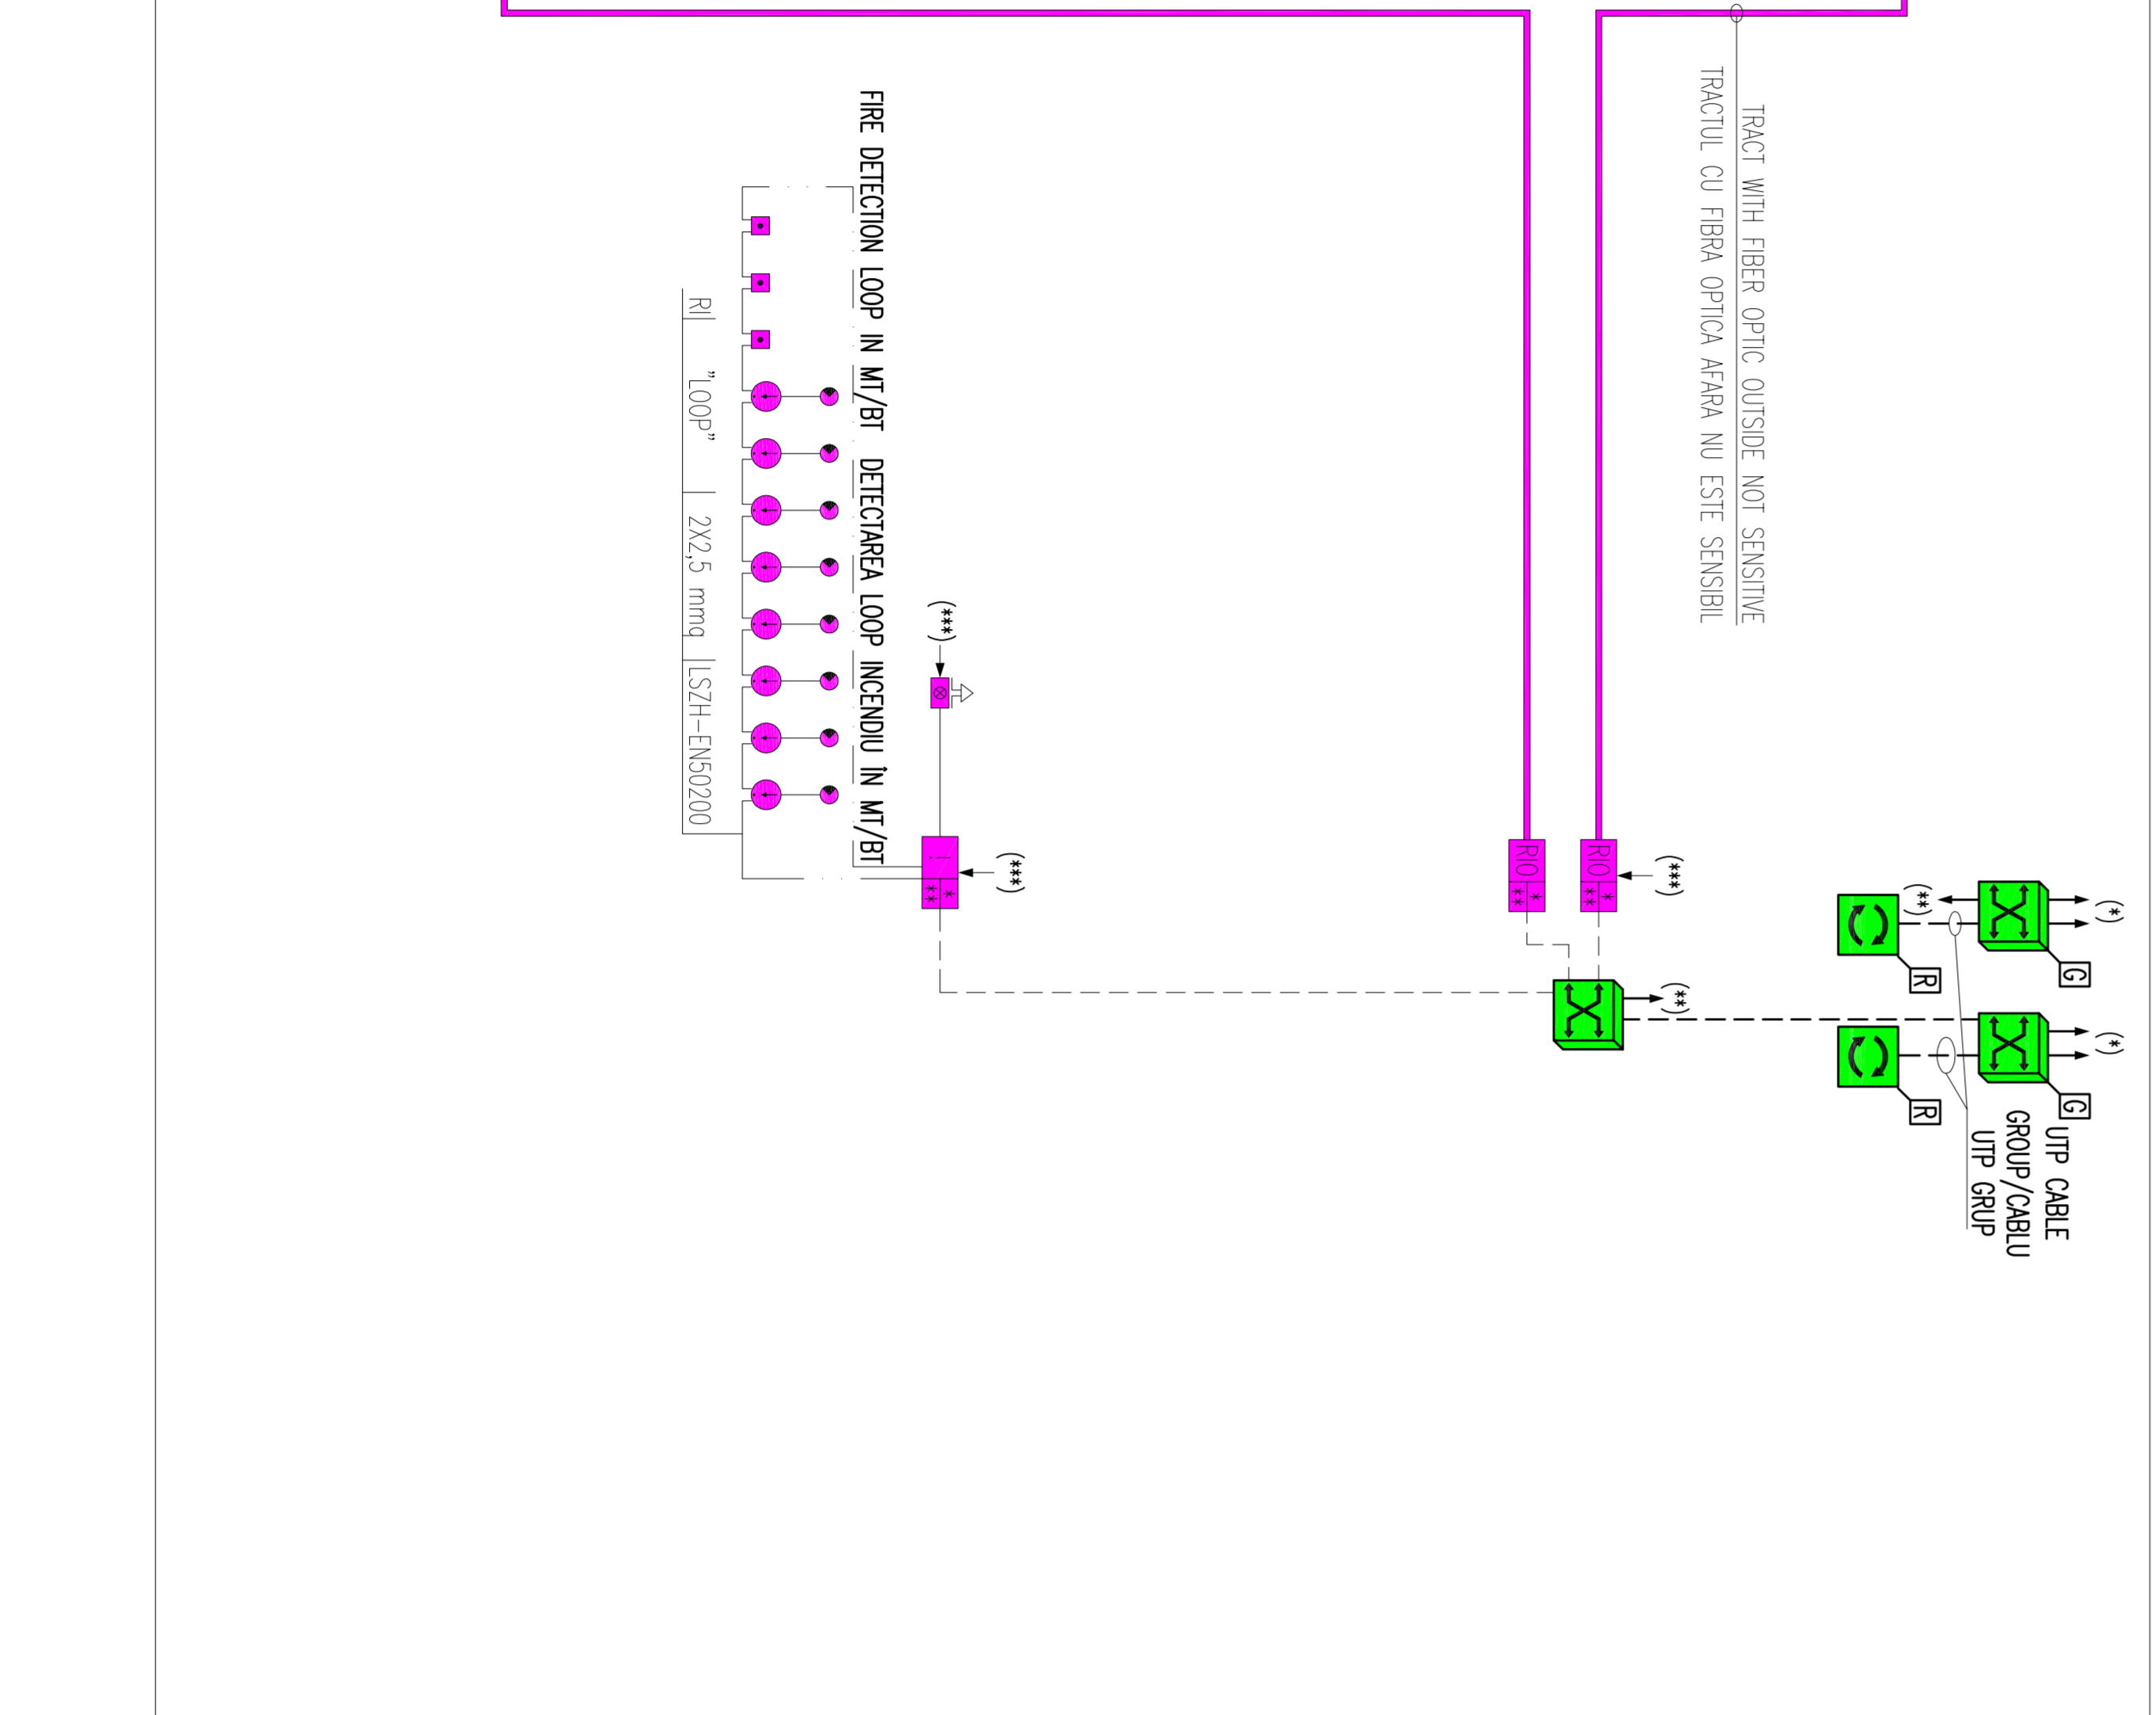


SAFE AREA/ZONA SIGURA

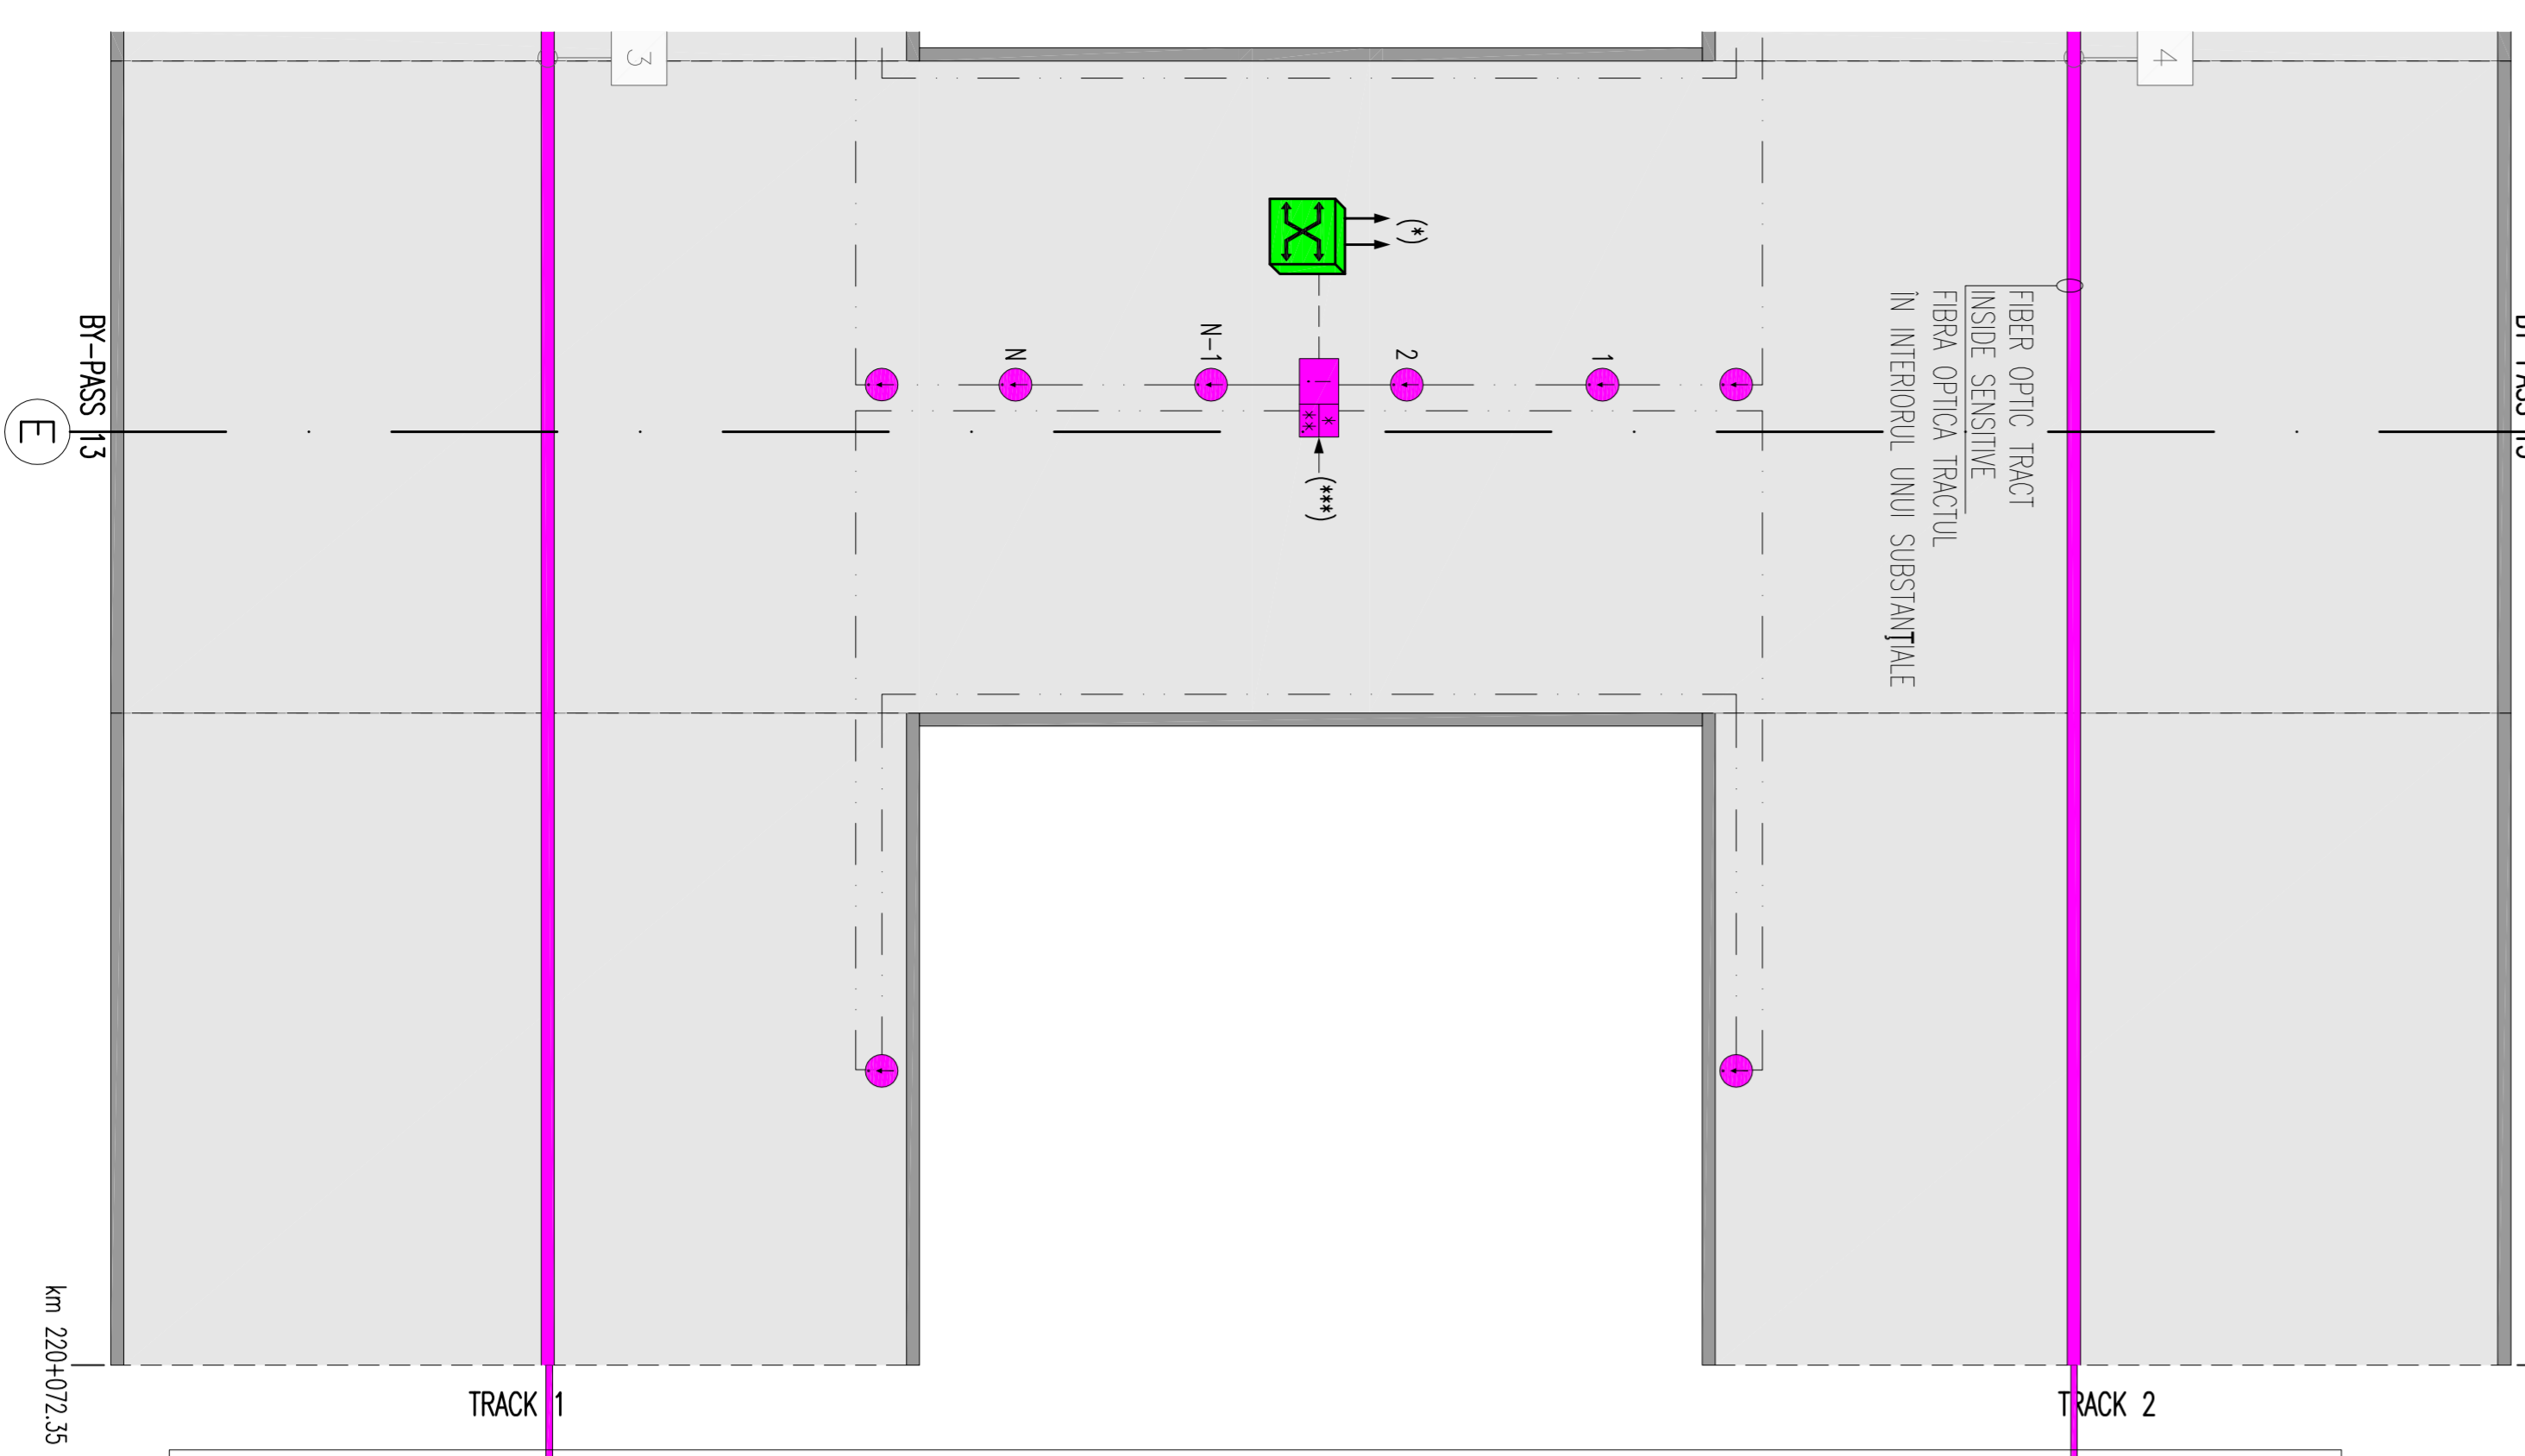


**LEGEND NETWORKS/LEGENDA OBIECTIVE**

- CABLE FIBER OPTIC SENSOR/CABLU FIBRA OPTICA SENZOR
- FIBER DETECTION LOOP/DETECTAREA A INCENDIU LOOP
- ON ETHERNET CABLE CAT 6 UTP/ON CABLU ETHERNET CAT 6 UTP

**LEGEND SYMBOL/LEGENDA SIMBOLURI**

- ACTIVE EQUIPMENT/ACTIVE TITLE
- SWITCH NODE /SWITCH NODE
- GENERAL SWITCH TUNNEL NETWORK/SWITCH GENERALE TERA DE TUNELUL
- SIGNAL TO CROSSROADS/SEMNAL LA CRUCE/PASSIVE SYSTEM PATCH/PASSIV SISTEM PATCH
- CABLE UTP CAT6/CABLU UTP cat 6
- FIBER OPTIC CABLE (MULTIMODE AND/OR SINGLEMODE)/CABLU DE FIBRA OPTICA (MULTIMODE S1 / SAU SINGLEMODE)
- SMOKE DETECTION SENSOR/DETECTIE FUM SENZOR
- OPTICAL DETECTOR FOR DOOR DETECTOR FOR LOCAL/REPEATER OPTICAL OUT DOOR DETECTOR DE LOCAL
- LOCAL TECHNICAL DETECTION UNIT-BRASS-NODE/CENTRAL TERMIC LOCAL DE DETECTIE INCENDIU
- FIRE DETECTION UNIT FOR OPTICAL SENSOR CABLE/CENTRAL DE DETECTIE A INCENDIU PENTRU CABLU SENZOR OPTIC
- MANUAL FIRE ALARM BUTTON/MANUAL DE ALARMA DE INCENDIU BUTTON
- SWITCH WITH FLASHING FOR EXTERNAL/SWICH CU INTERVENT DE EXTERNE
- OPTICAL SENSOR CABLE NUMBERING/NUMARAREA SENZOR CABLU

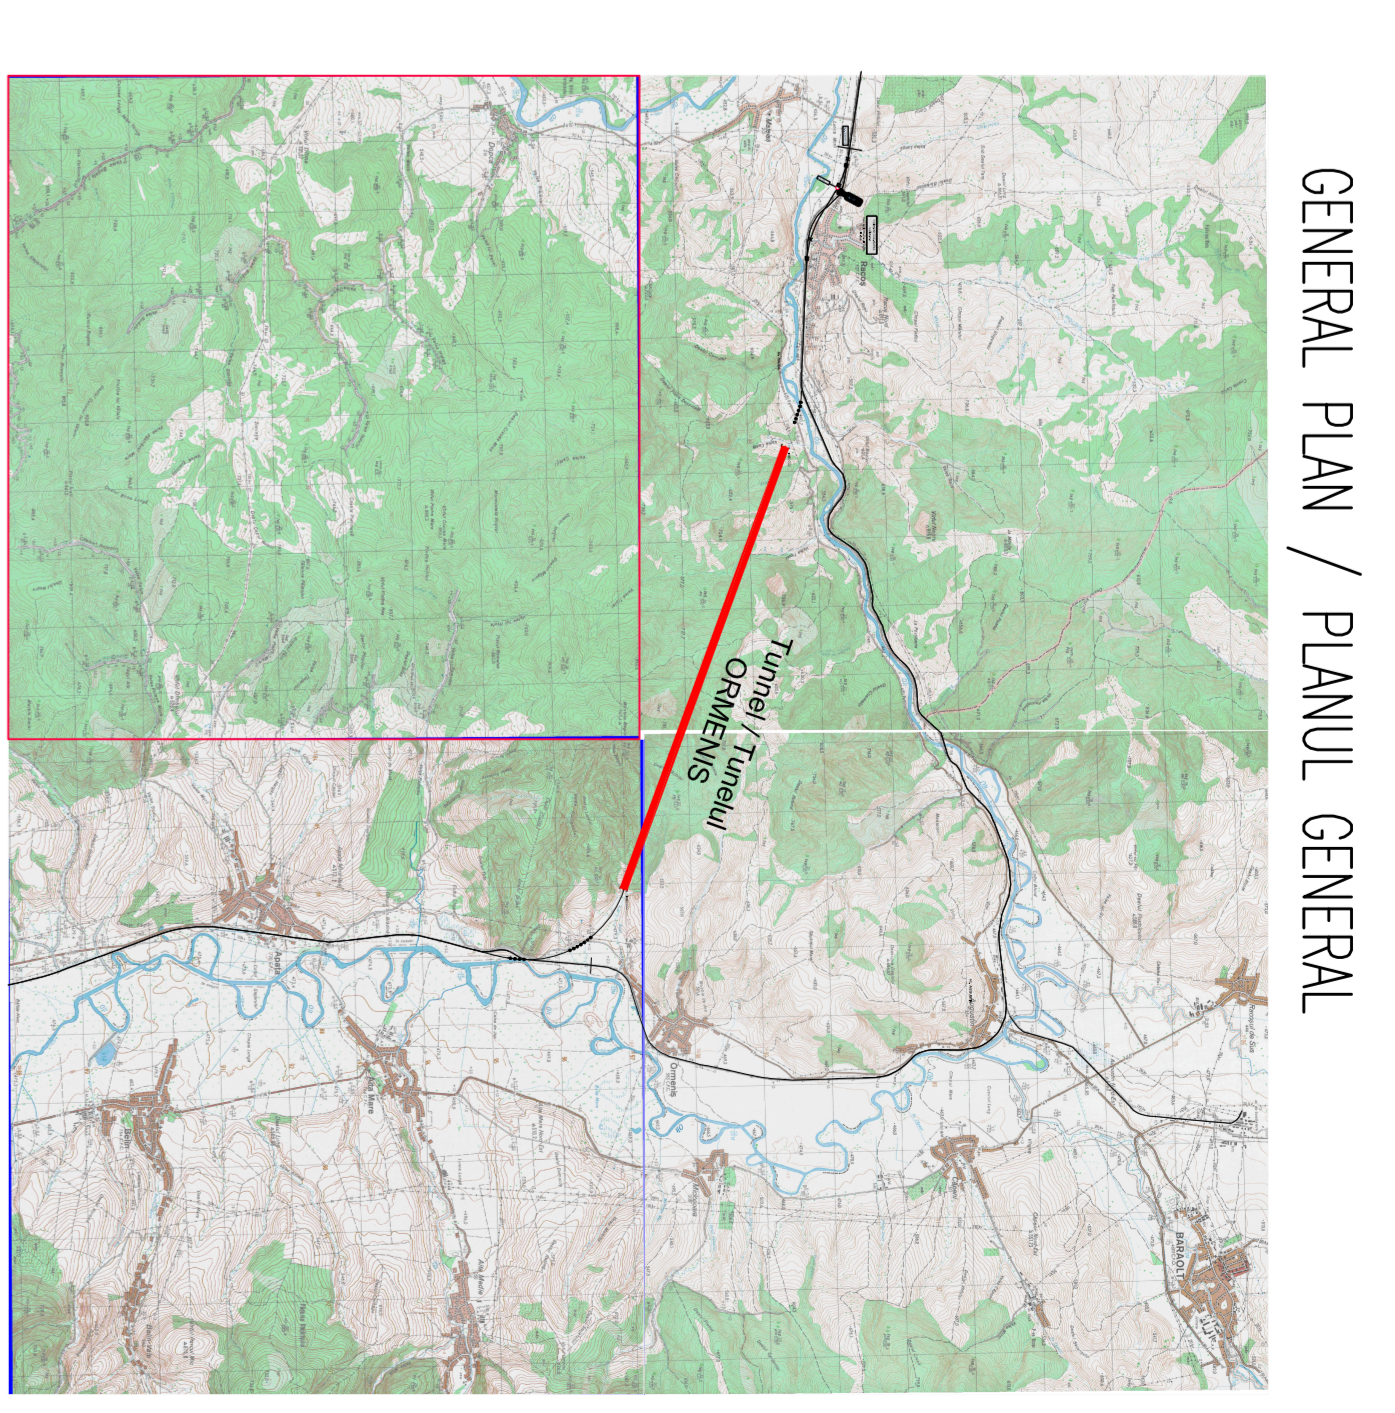

NOTE:

- (1) CONNECTED TO THE EMERGENCY DATA NETWORK/CONECTAT LA REZEAUA DE DATE DE URGENTA
- (14) CONNECTED TO THE SAFE AREA EMERGENCY DATA NETWORK/CONECTAT LA REZEAUA DE DATE DE URGENTA DE ZONA SIGURA
- (144) POWER SUPPLY 0.87/0.08 / Sursa de Alimentare 0.87/0.08

D									
C									
B									
A									

INDEX

Index	Date	Modifications	Projectant	Approved Designer	Approved Designer

CLIENT / CLIENT

**C.N.C.F. "C.F.R." S.A.**

CLIENT / CLIENT

**SCOTT WILSON**

CONSULTANT / CONSULTANT

Approved	Self-review	R. Lizzani	Date	Signature
Approved	Coordinator	C. Gambelli		
Checked	Section Coordinator	C. Gambelli		
Checked	Titled/Drawn	P. Amadio		
Estimated	Designer			

SUBCONSULTANT / SUBCONSULTANT

Approved	Responsible Subconsultant			
Approved	Section Subconsultant			
Estimated	Designer			

PROJEC/PROJECT

2024/02/07/07/24/03

Faza / Phase

P.T.H. / T.D.

Denumire desen / Drawing Title : **TUNEL/TUNELUL CERNAVODA**

Security systems/Sistem de securitate

Scale

1:100

3/3