
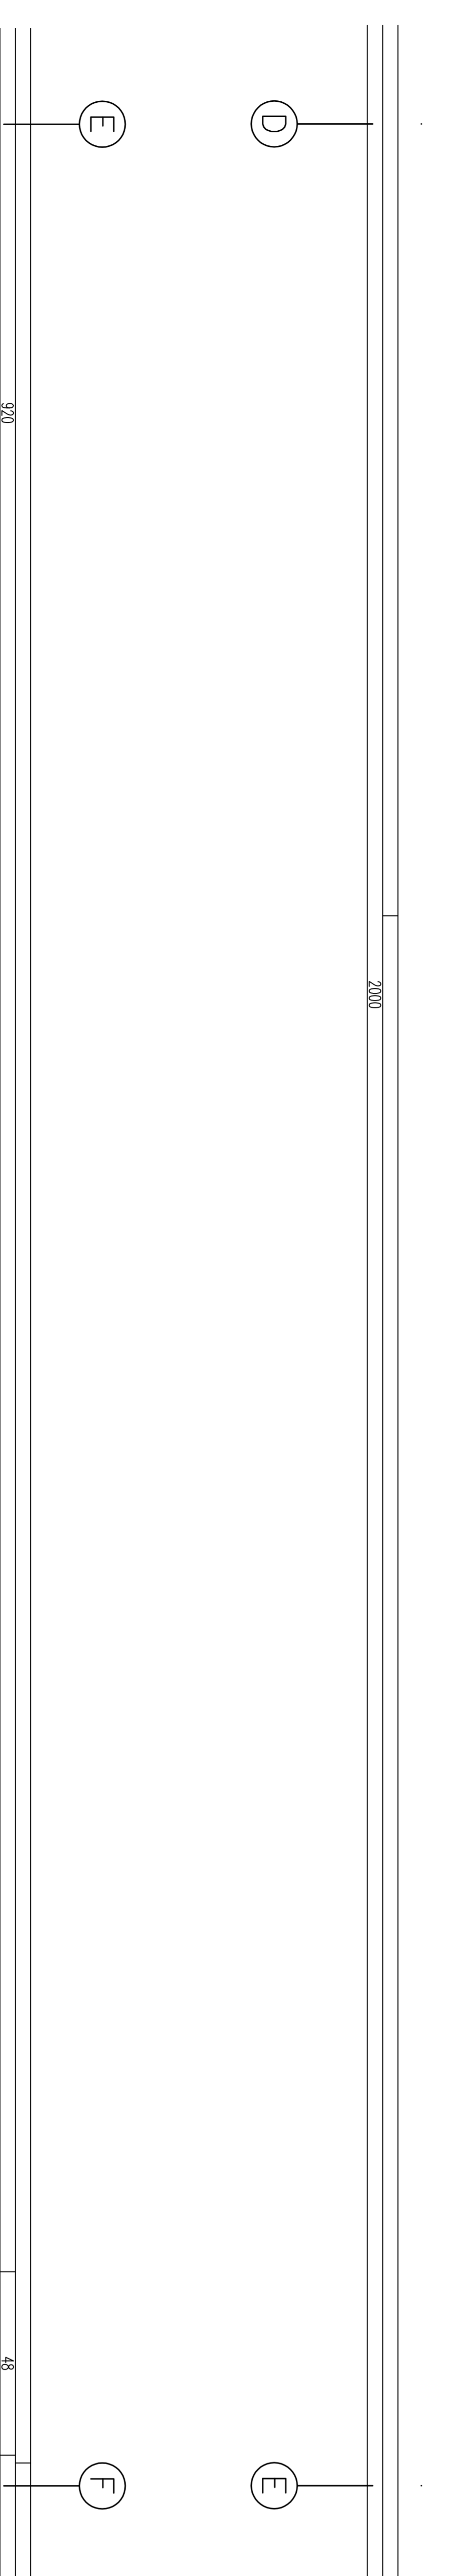
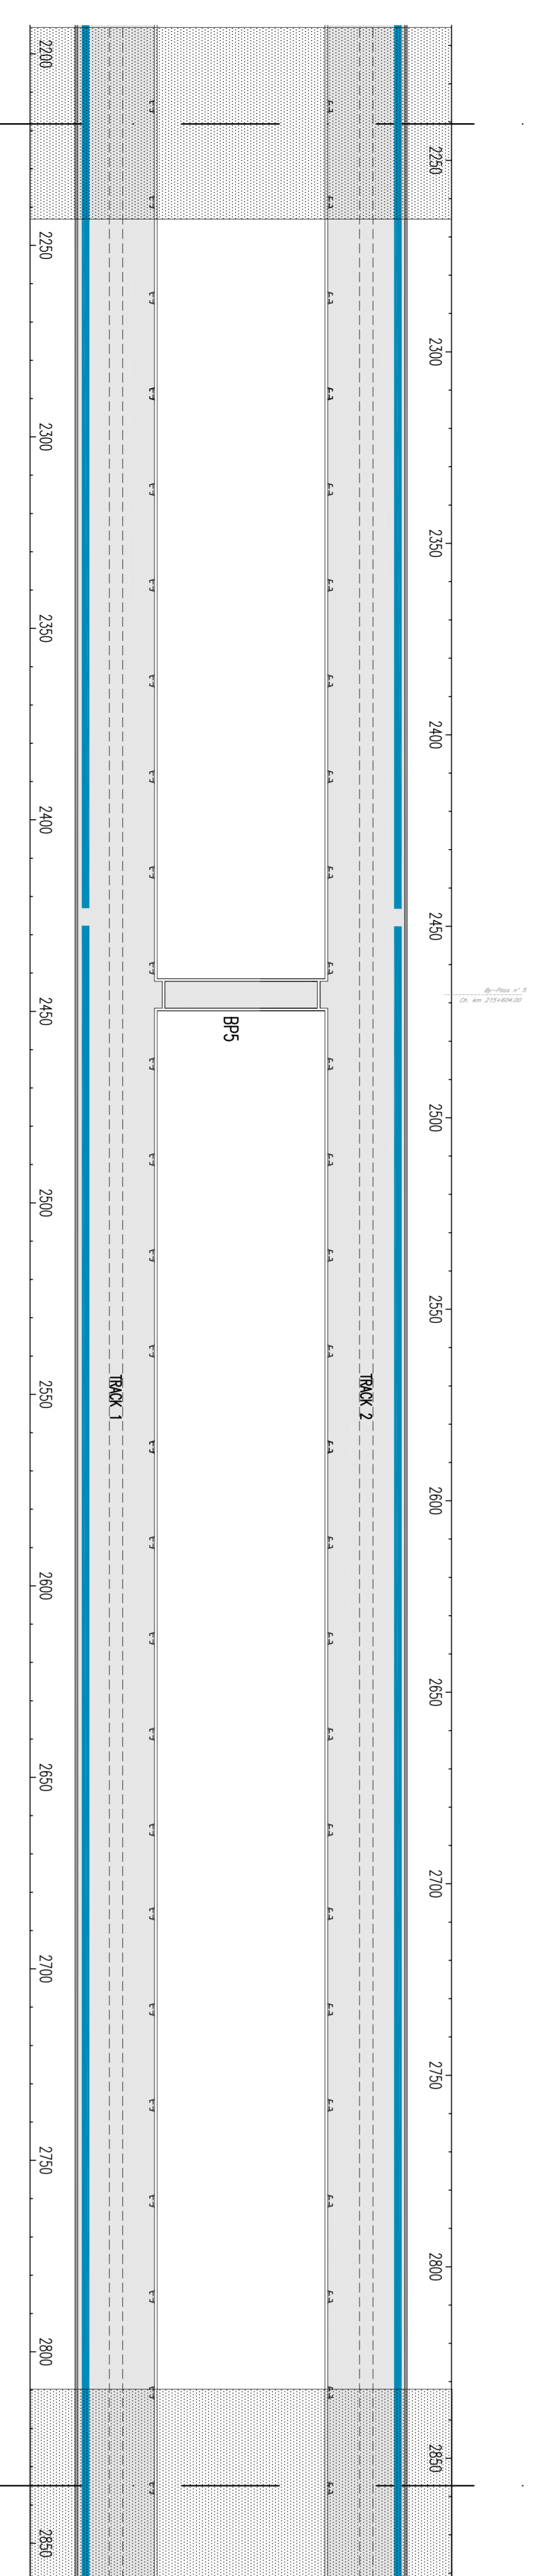
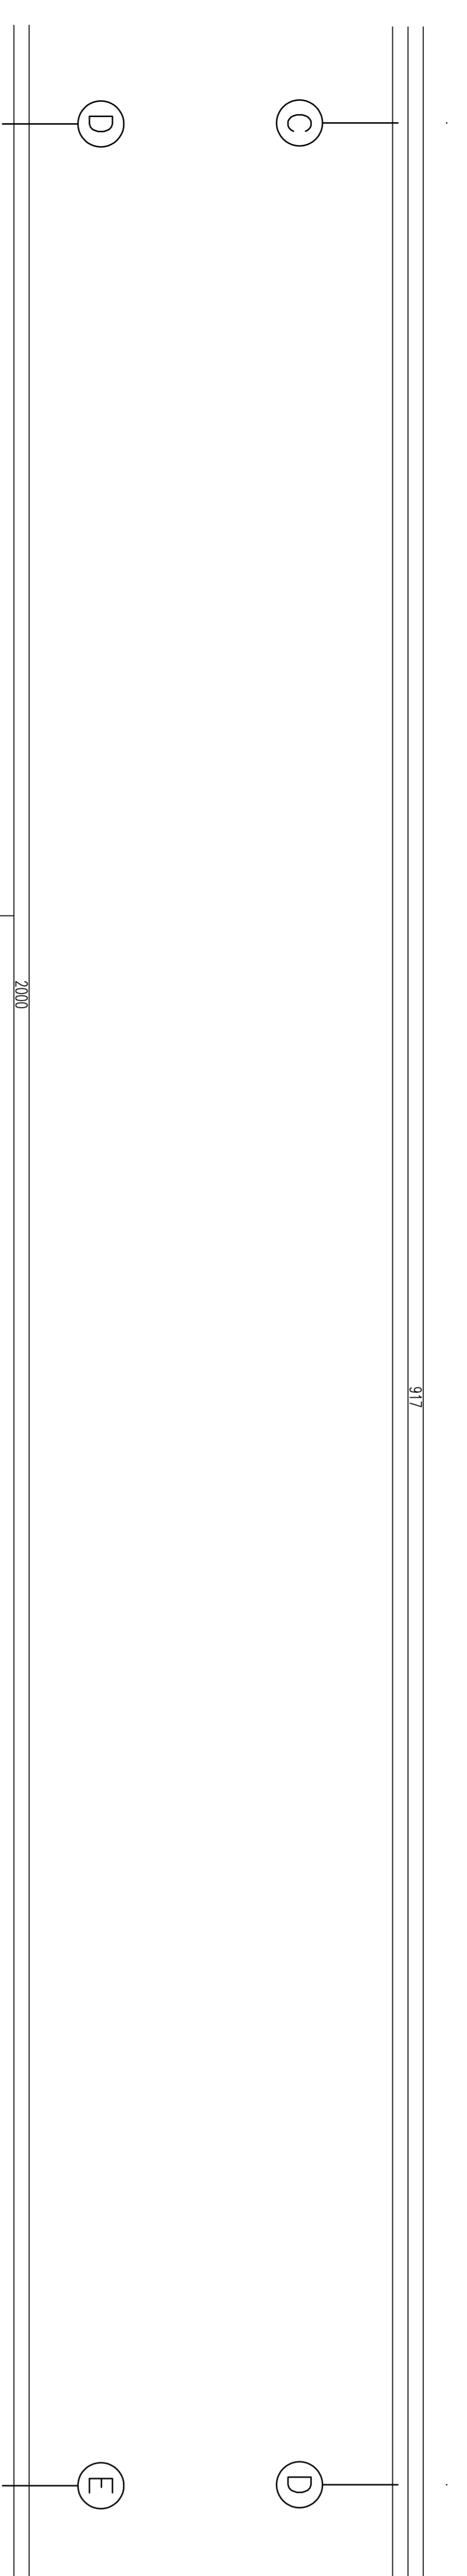
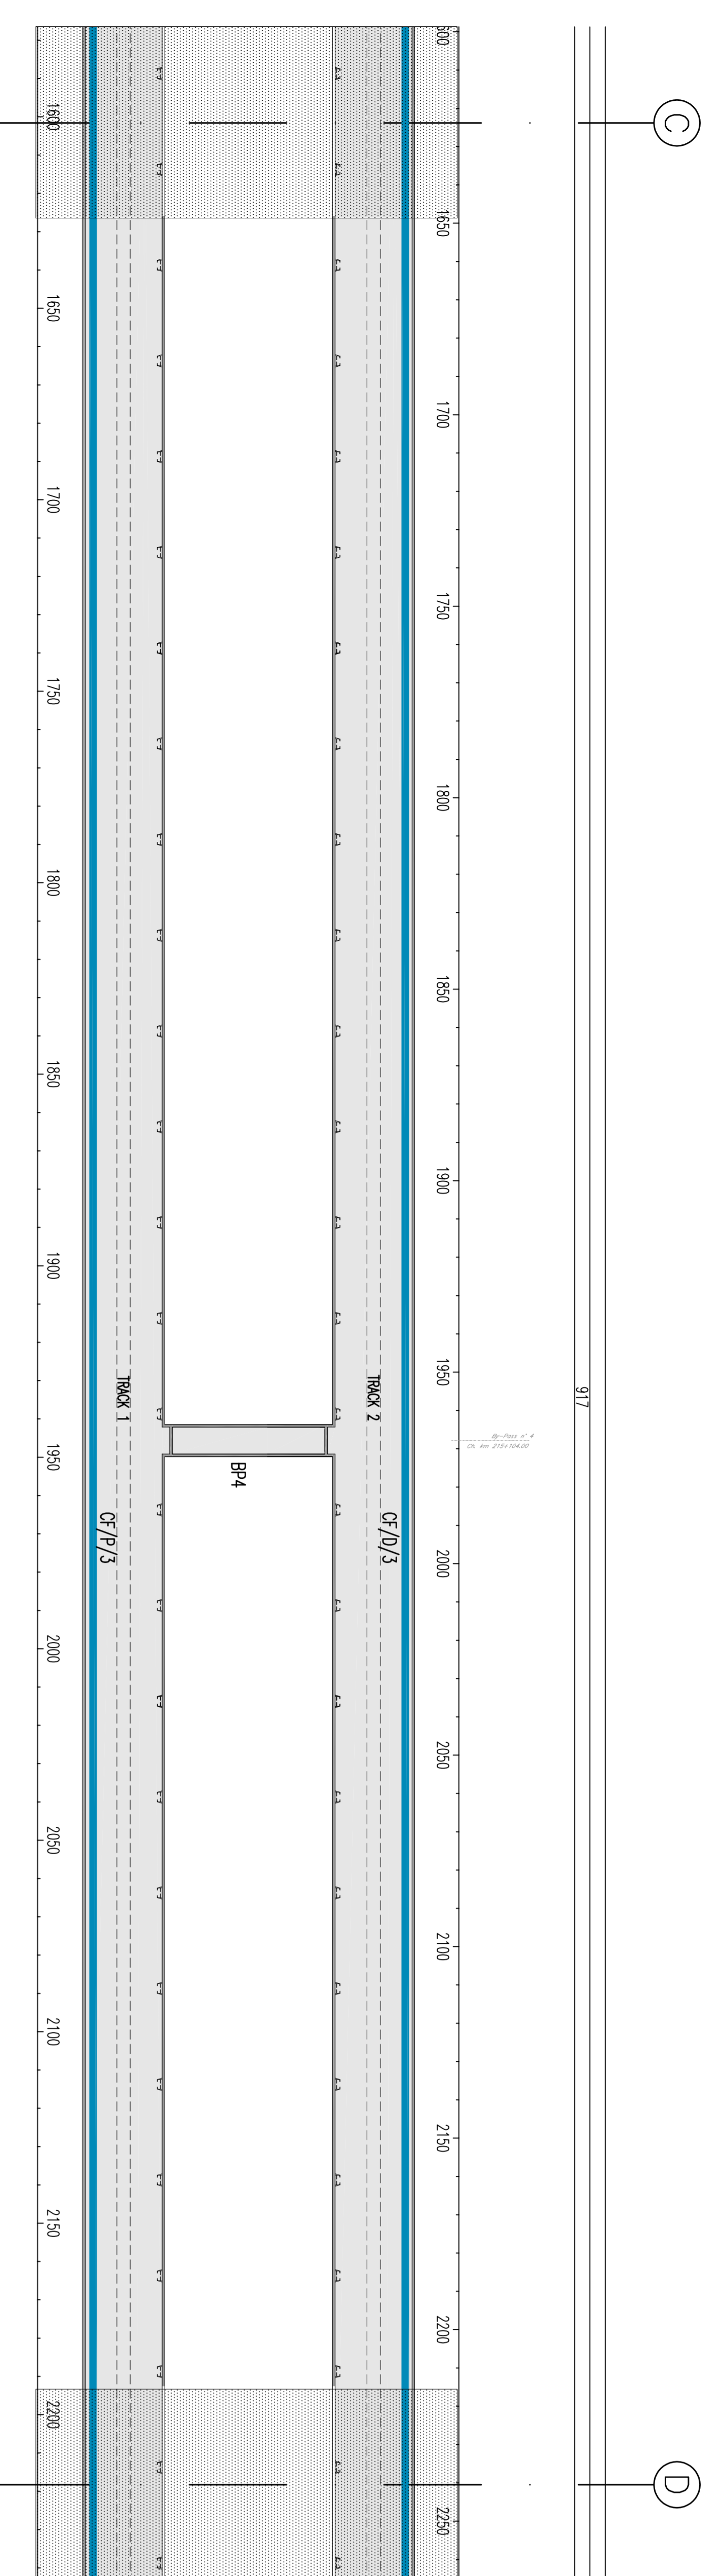


GENERAL PLAN / PLANUL GENERAL

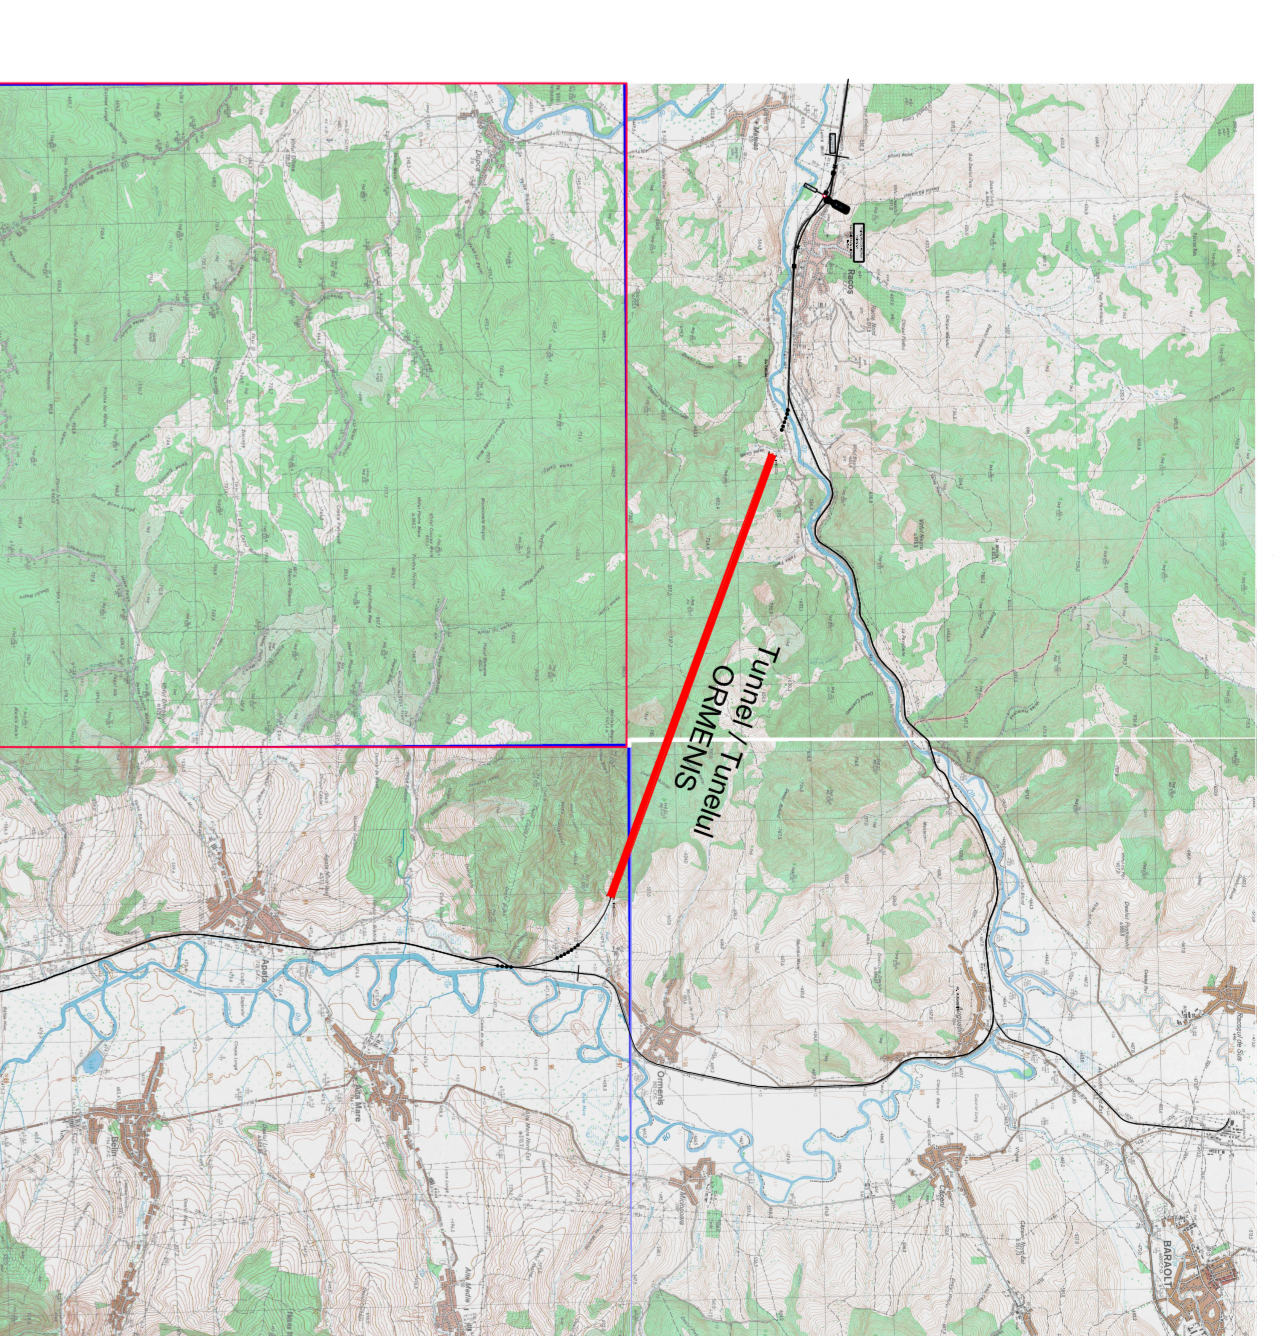

**DESIGNATION EQUIPMENTS LEGEND/
LEGENDA DESEMNAAREA EQUIPAMENTE**

SM	PRINCIPAL SWITCH/SWITCH PRINCIPALE
SMN	SWITCH NODE/SWITCH NOD
SMB	SWITCH OF CROSSINGS/SWITCH LA INTERSECIE
TEL US	COLUMNS TEMPLUS/COLONE TELUS

**POSITION EQUIPMENTS LEGEND/
LEGENDA POZITIA EQUIPAMENTE**

...../FE	SPEC AREA/ZONA SPECIA
...../D	TRACK 2/PISTA 2
...../P	TRACK 1/PISTA 1
...../I	PROGRESSIVE NUMBERING/PROGRESIVE NUMEROTAREA

**SYMBOLS LEGEND /LEGENDA SIMBOLURI
RADIO SYSTEM/SISTEME RADIO**

	EQUIPMENT MANAGEMENT RADIO SIGNALS GSM/EQUIPMENT DE MANAGEMENT AL SEMNALILOR RADIO GSM
	EQUIPMENT MANAGEMENT RADIO SIGNALS GSM/EQUIPMENT DE MANAGEMENT AL SEMNALILOR RADIO GSM

0					
C					
B					
A					

CLIENT / CLIENT
C.N.C.F. "C.F.R." - S.A.

CONSULTANT / CONSULTANT
SASOFT
WILSON
OBERMEYER
CONSULTING

APPROVED
R. LUTZA
C. GEMINELLI
P. ANDOIO

APPROVED
S. BUCUR
C. GEMINELLI
P. ANDOIO

PROFECT/PROIECT
2022/05/27/2022/05/27
P.11.1 / T.1.

CONDITIA / CONDITIA
Scale: 1:500
1:500
1:500

EA 5 1 0 1 C 1 0 L X T S 1 0 1 4 0 1 5 0