
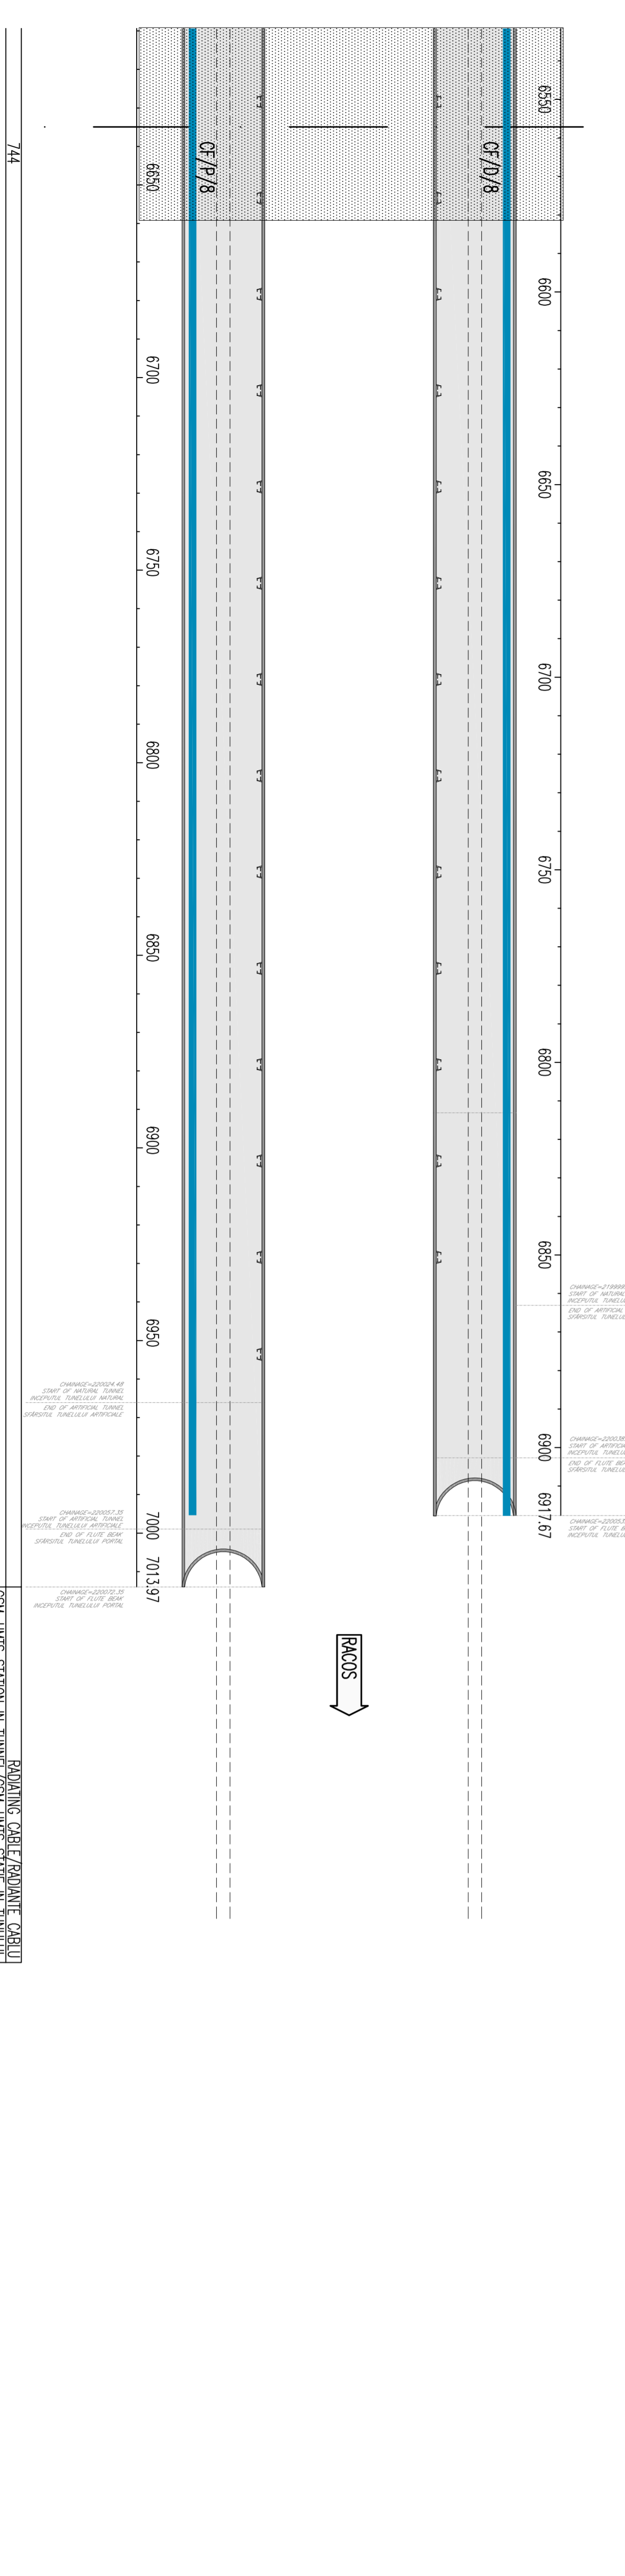
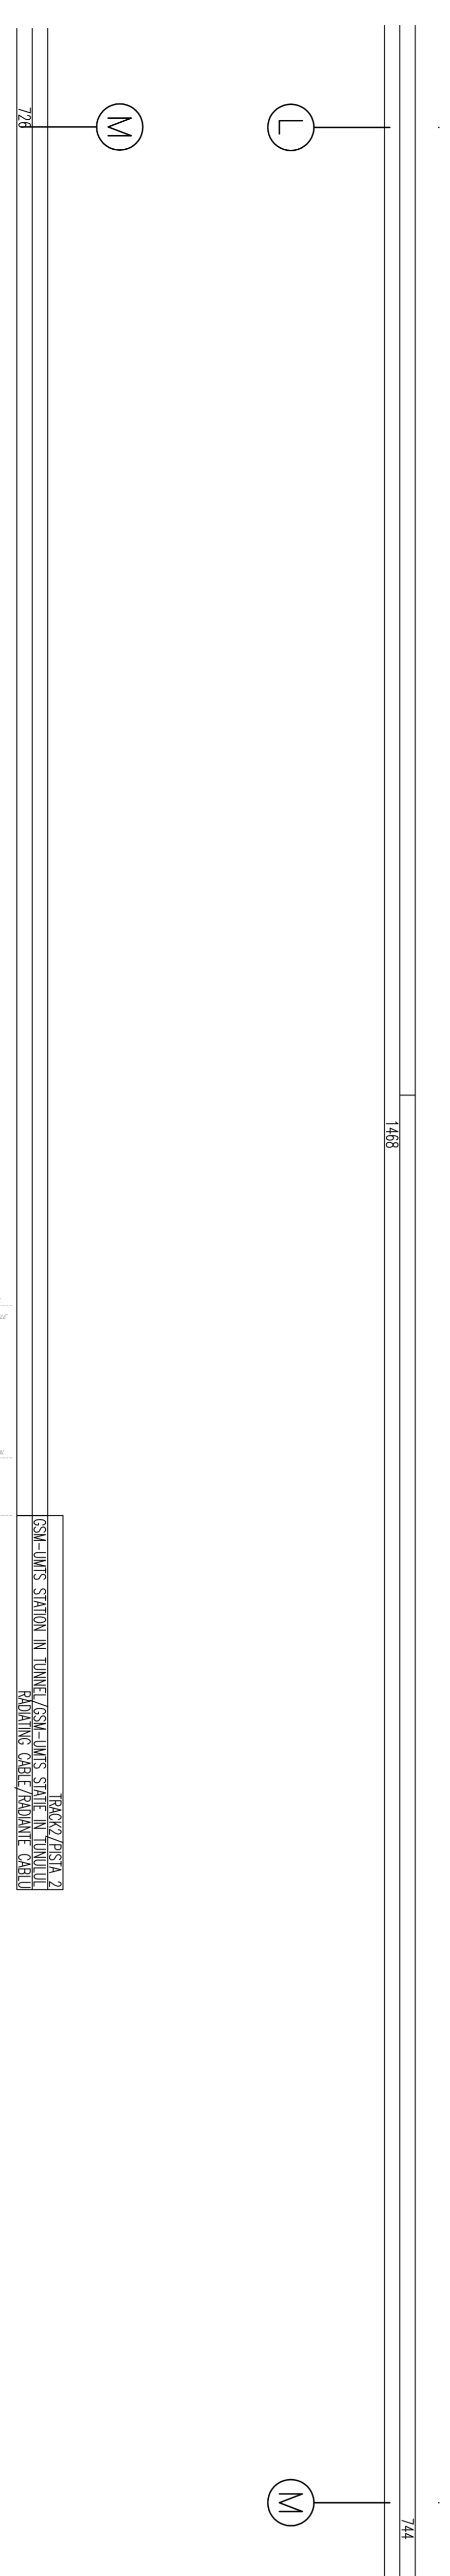
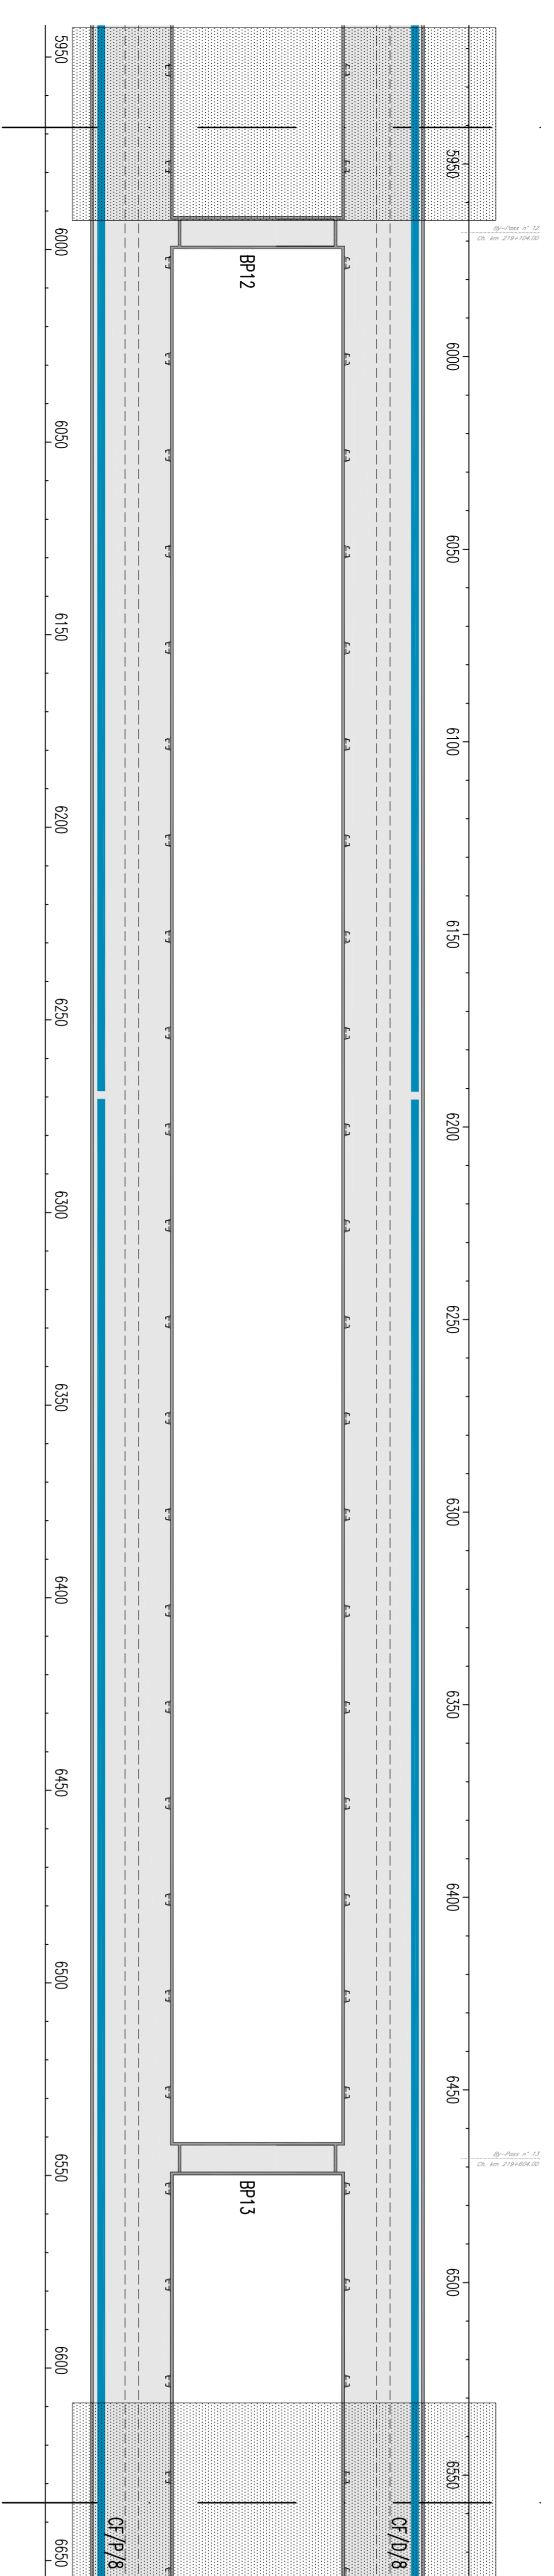
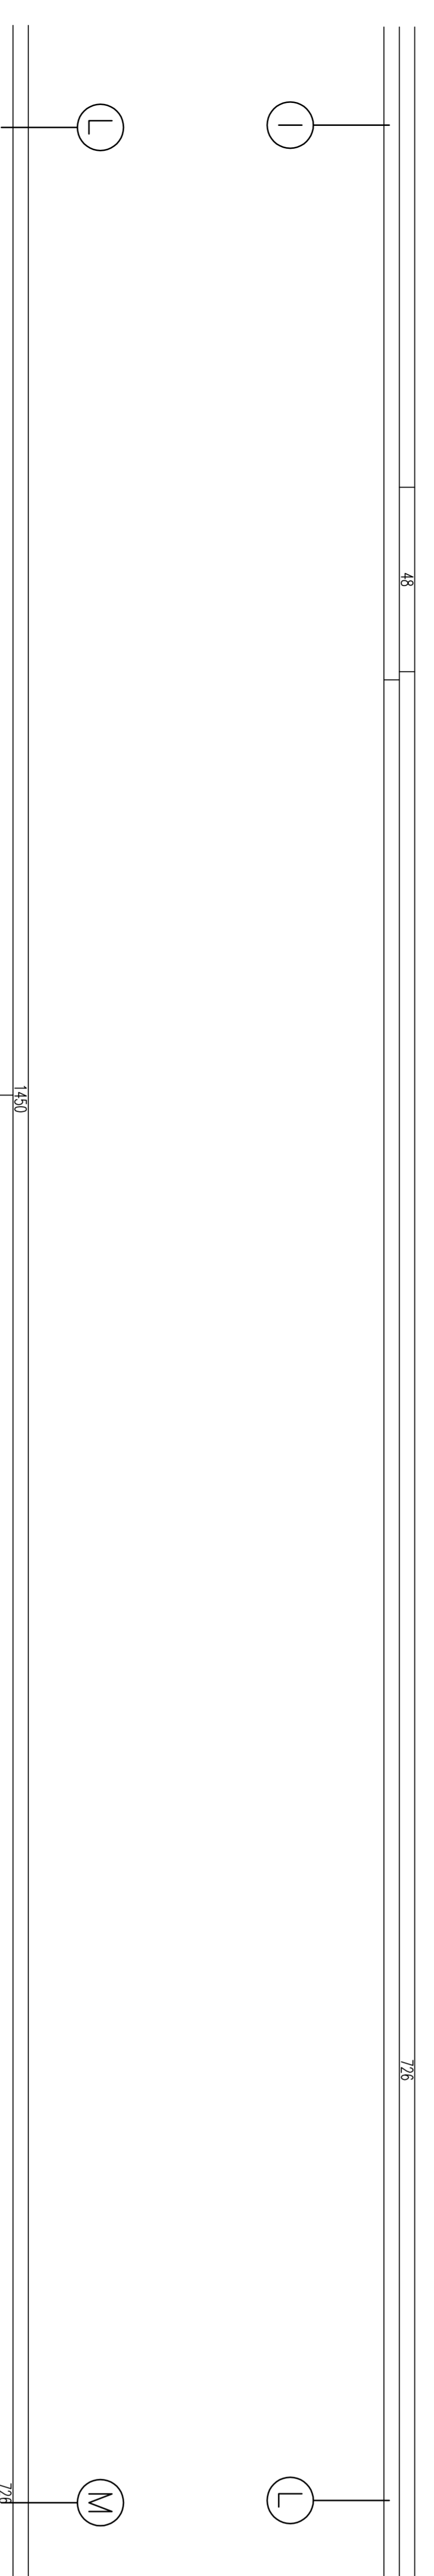
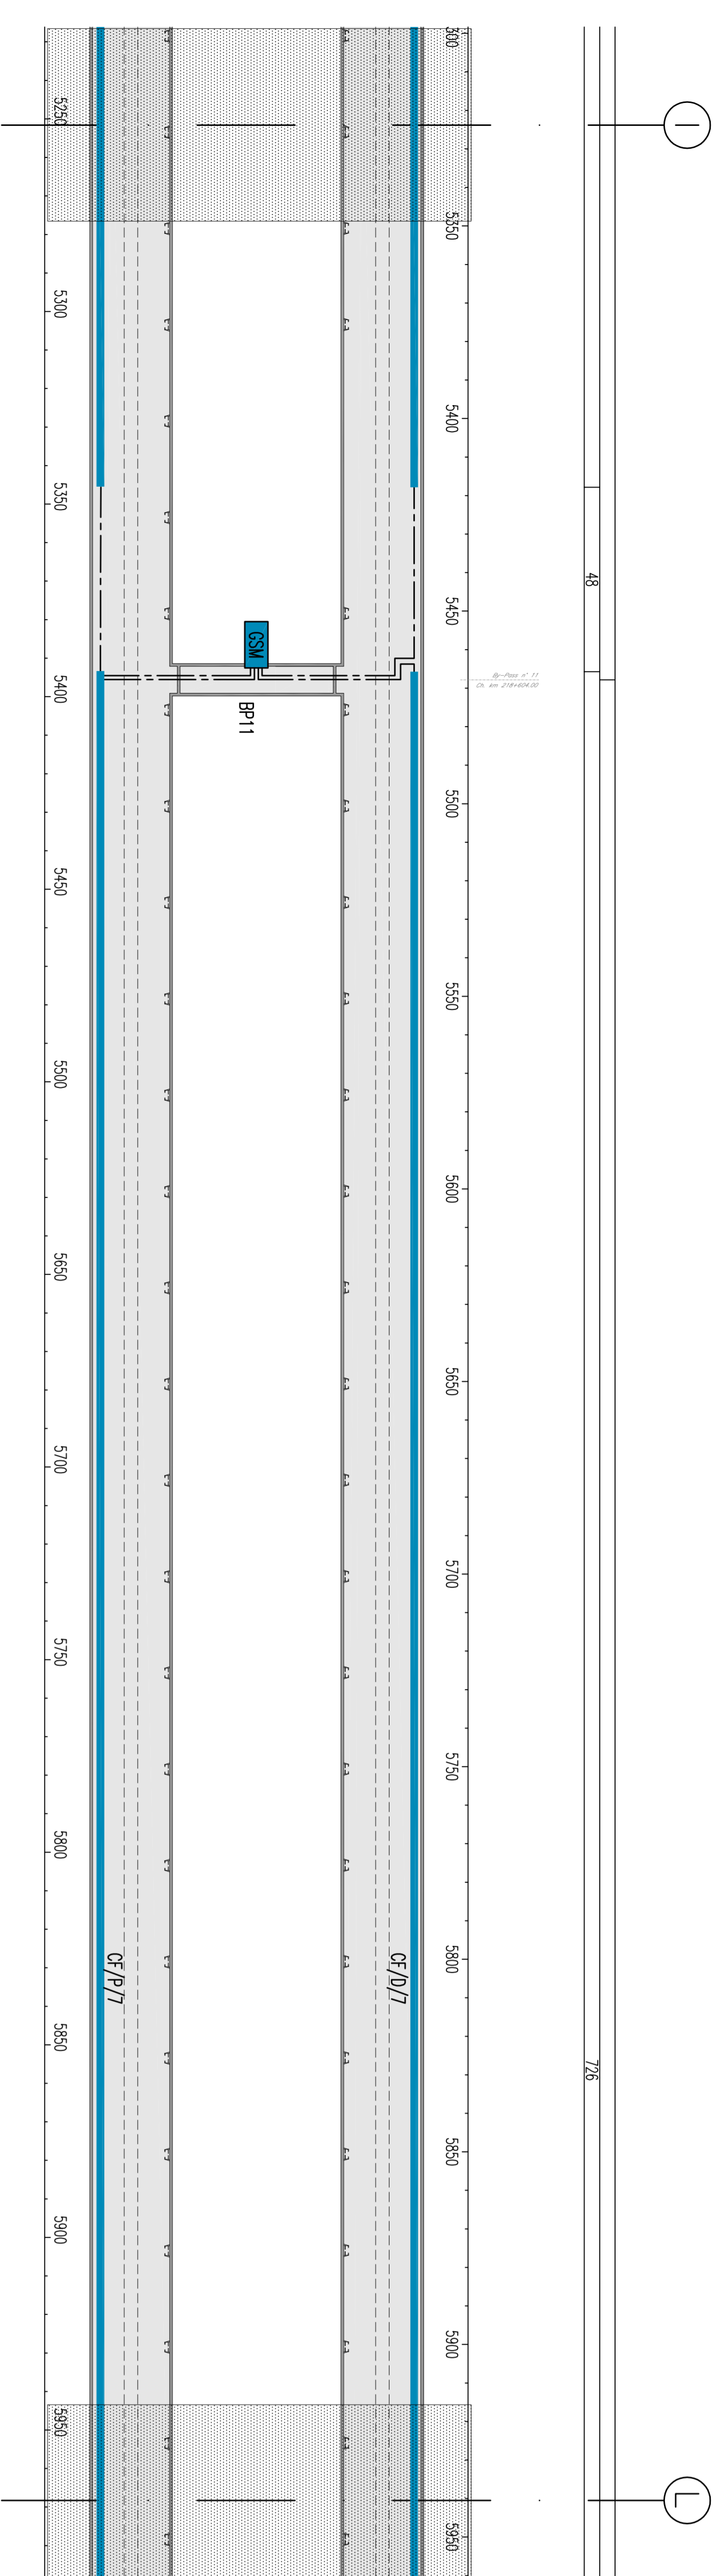


GENERAL PLAN / PLANUL GENERAL

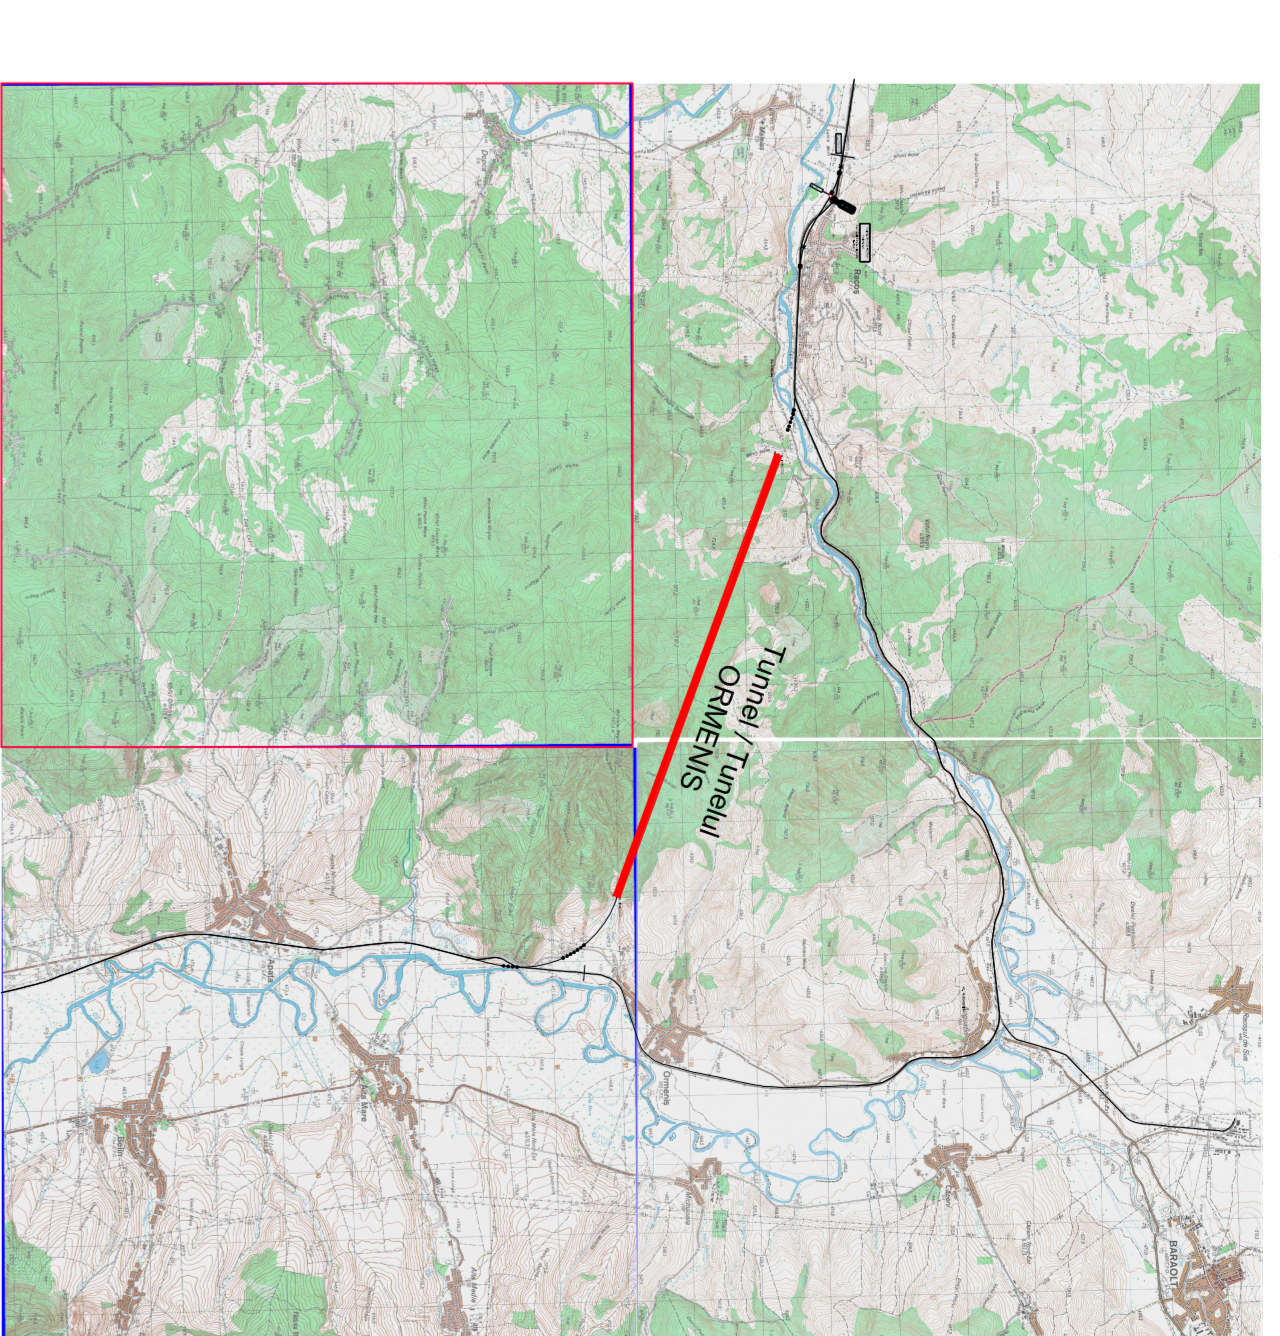

**DESIGNATION EQUIPMENTS LEGEND/
LEGENDA DESEMĂRĂEA EQUIPAMENTE**

SM	PRINCIPAL SWITCH/SWITCH PRINCIPAL/LE
SMN	SWITCH NODE/SWITCH NOD
SMB	SWITCH OF CROSSOVERS/SWITCH LA INTERSECȚIE
TM.LJS	COLUMNS TEMPLS/COLOANE TEMPLS

**POSITION EQUIPMENTS LEGEND/
LEGENDA POZIȚIA EQUIPAMENTE**

...../P	TRACK 1/PIȘIA 1
...../D	TRACK 2/PIȘIA 2
...../I	PROGRESSIVE NUMBERING/PROGRESIVE NUMEROTAREA

**SYMBOLS LEGEND /LEGENDA SIMBOLURI
RADIO SYSTEM/SISTEME RADIO**

	EQUIPMENT MANAGEMENT RADIO SIGNALS GSM/EQUIPMENT DE MANAGEMENT AL SEMNALILOR RADIO GSM
--	--

0					
C					
B					
A					

CLIENT / CLIENT

CONSULTANT / CONSULTANT

Author	R. Lucea	Date	
Approved	C. Ghimbiel	Signature	
Checked	C. Ghimbiel	Signature	
Drawn	P. Anand	Signature	

SUBCONSULTANT / SUBCONSULTANT

Author		Date	
Approved		Signature	
Checked		Signature	

PROIECT/PROIECT

CONDICIILE / CONDITIONS

Scale: 1:500

Sheet: 1/1

Project/Proiect: 2023/07/25/2023

Scale: 1:500

Sheet: 1/1