
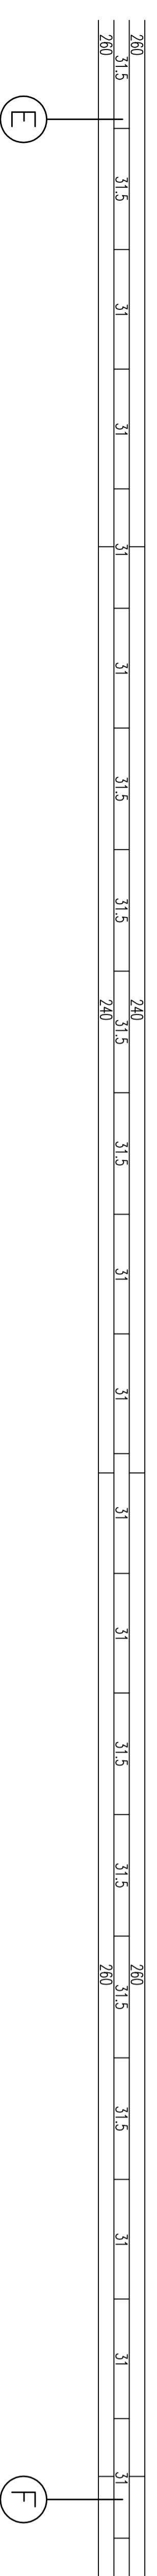
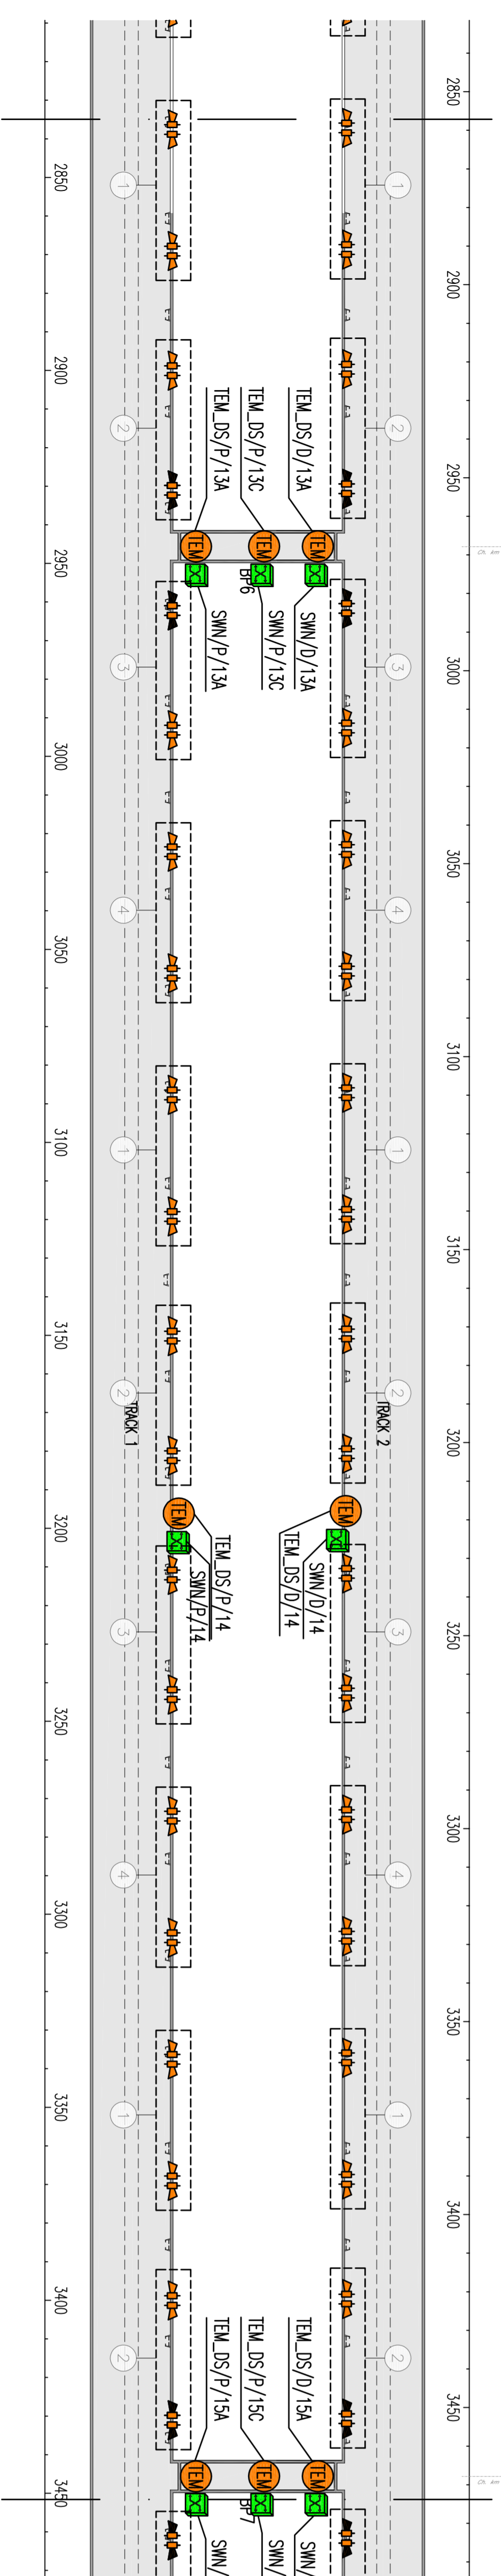
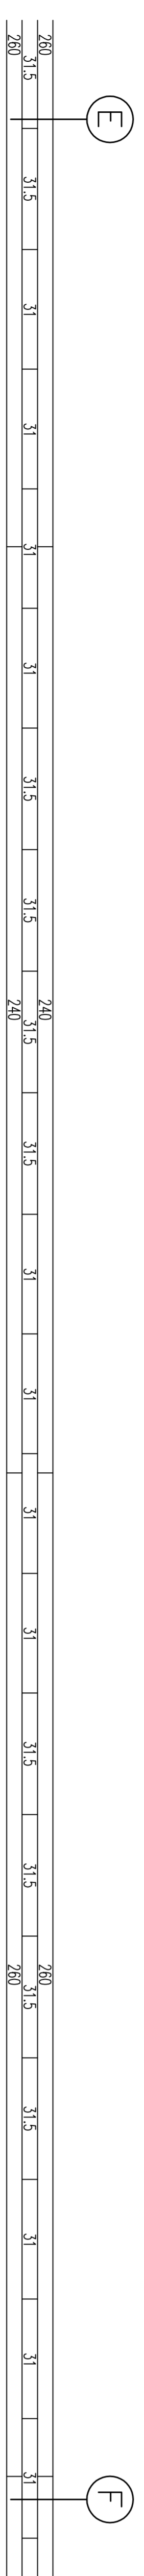
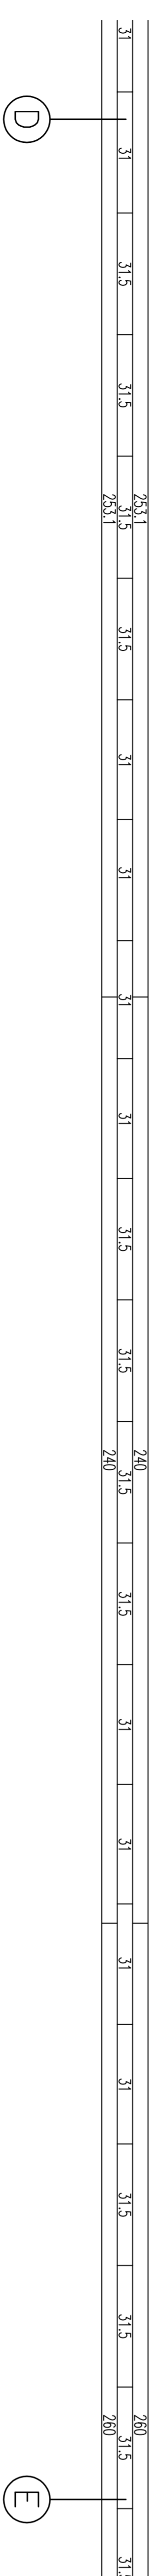
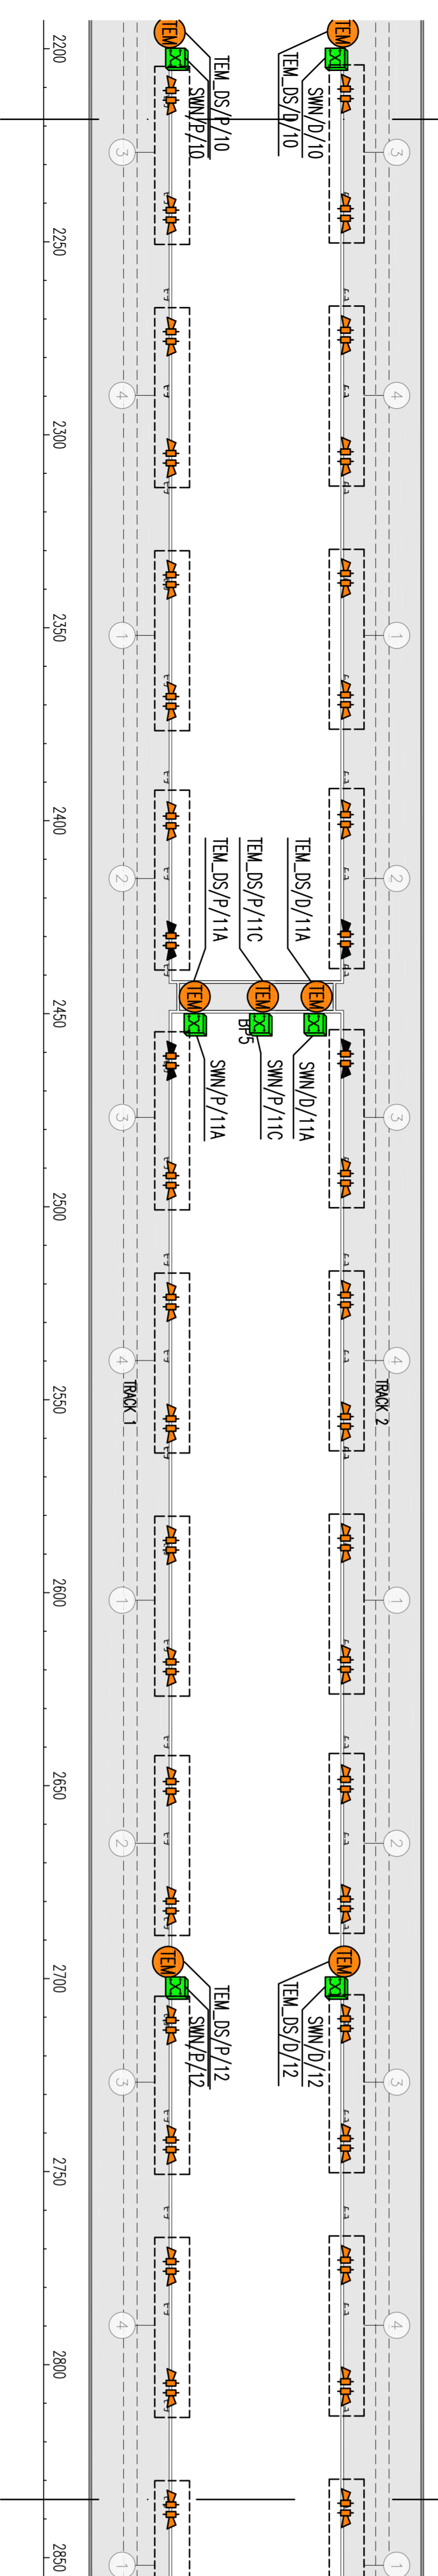
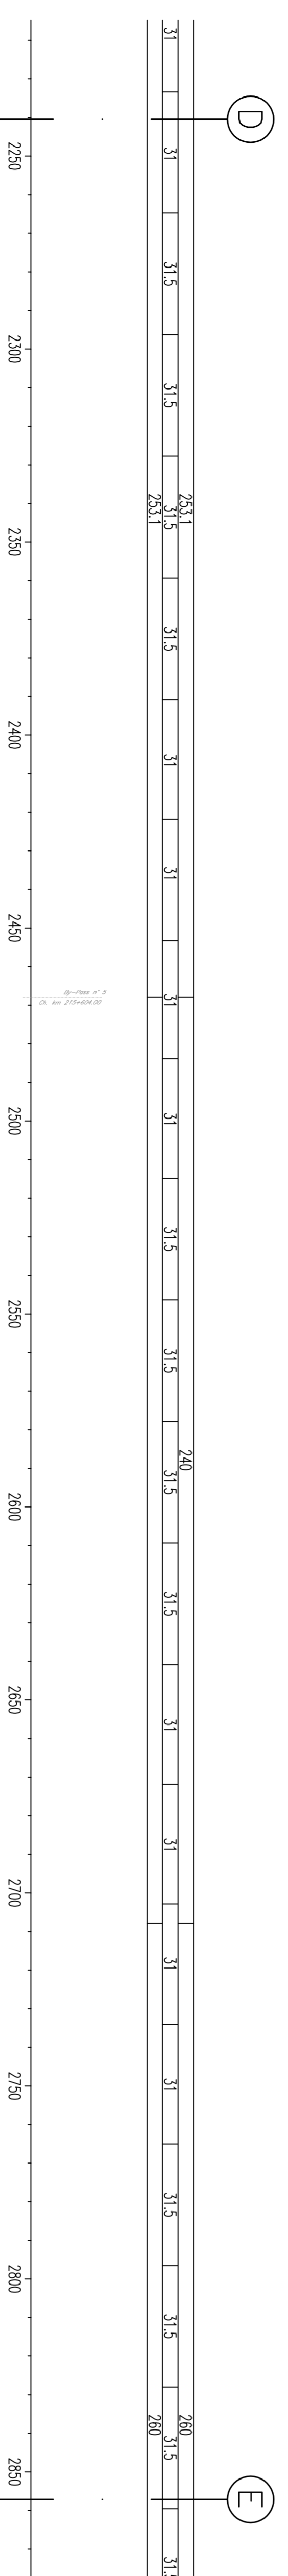
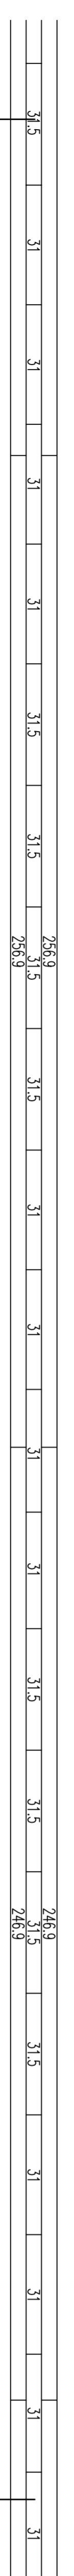
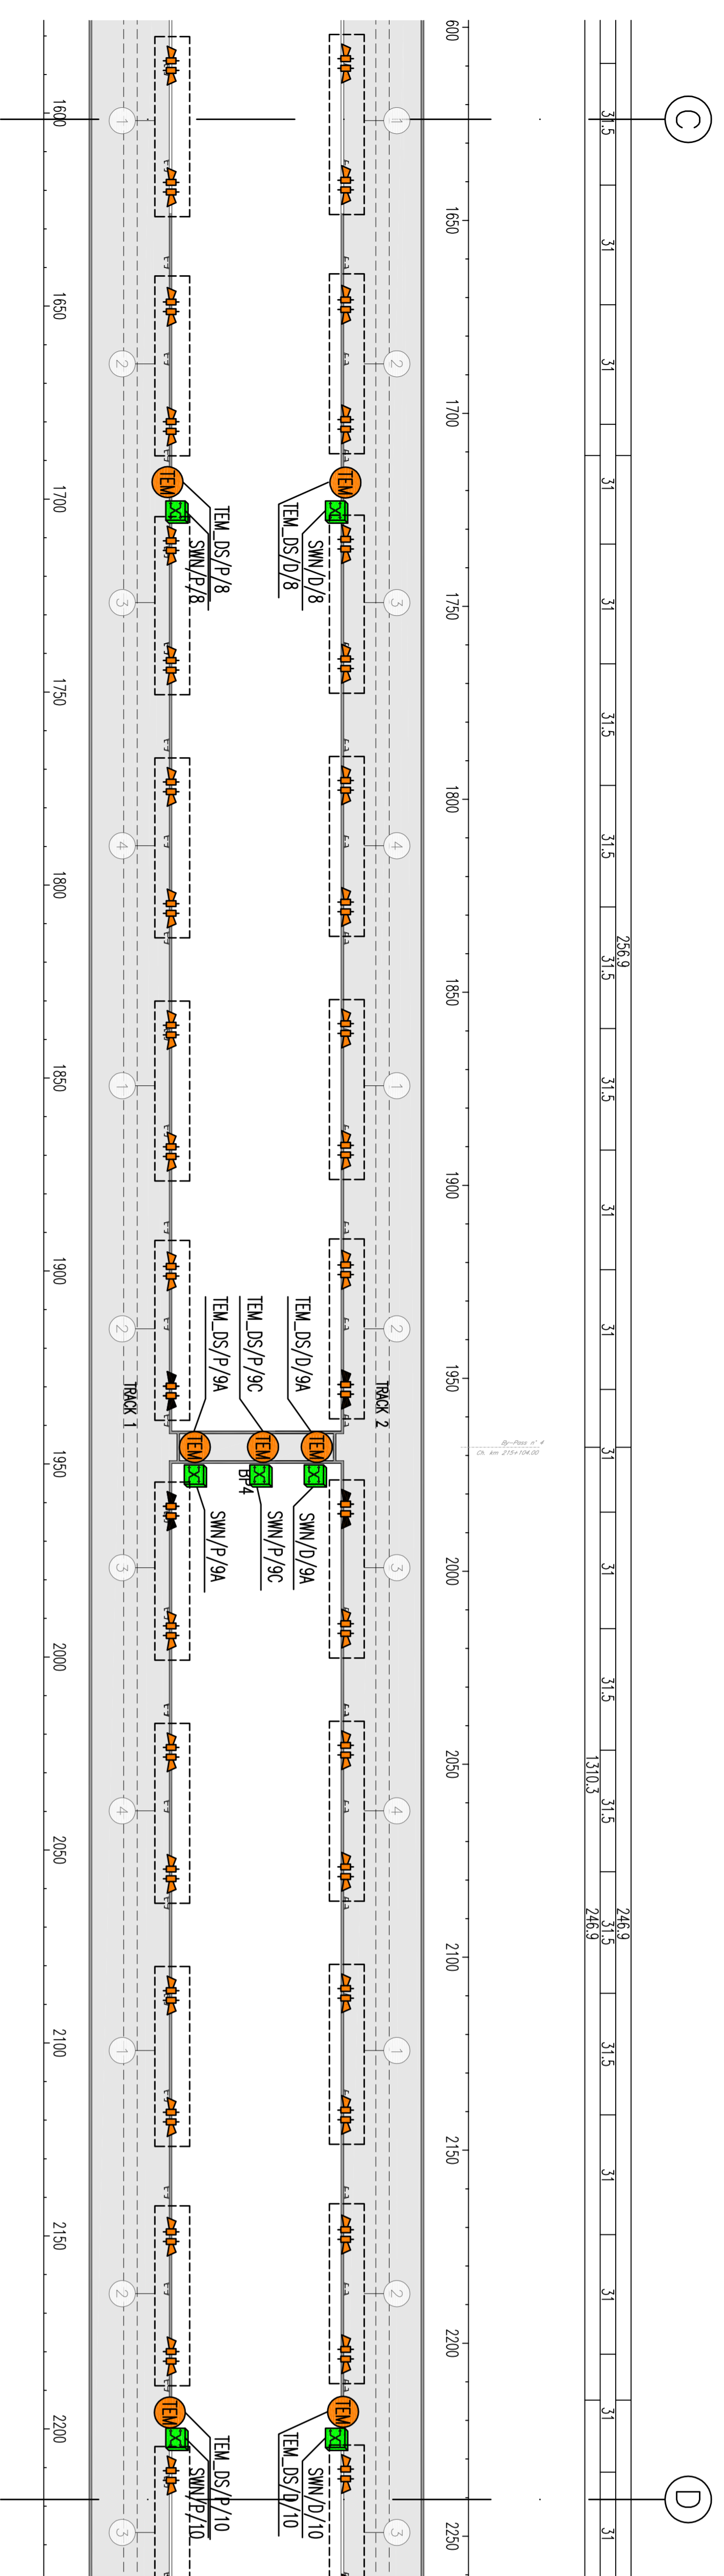


GENERAL PLAN / PLANUL GENERAL

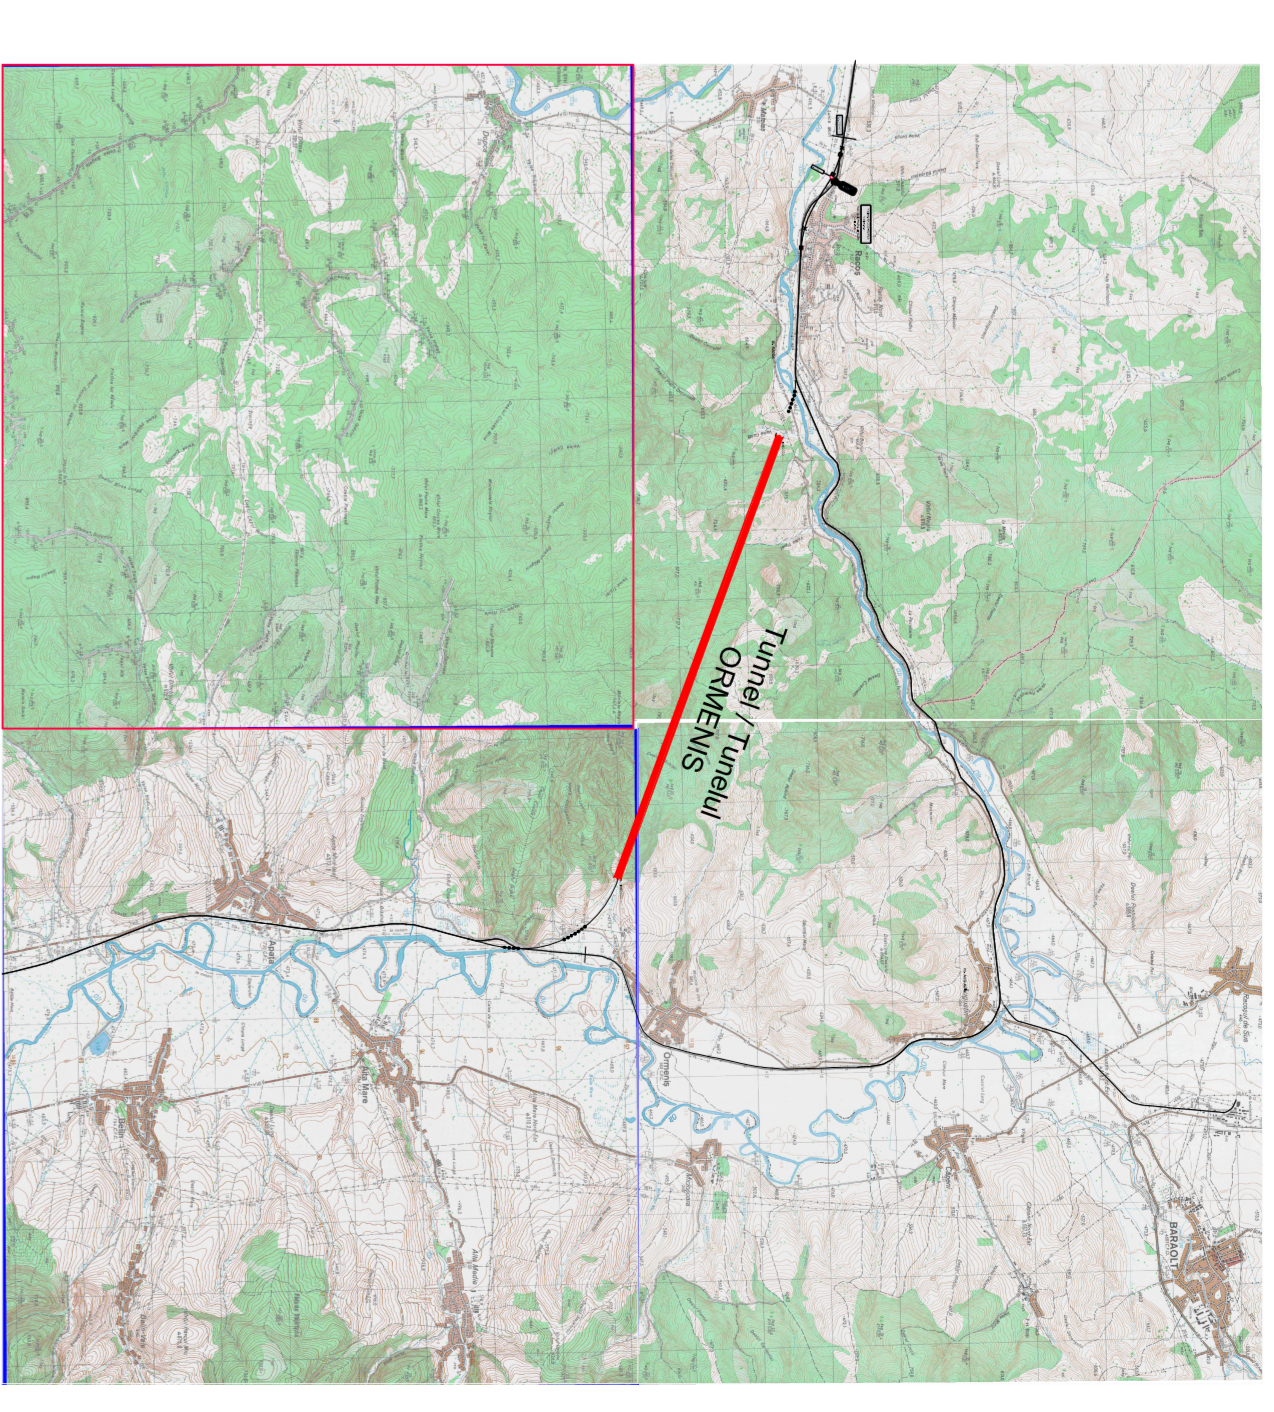

DESIGNATION EQUIPMENTS LEGEND/
LEGENDA DESEMNAREA EQUIPAMENTE

SW PRINCIPAL SWITCH/SWITCH PRINCIPALE

SNI SWITCH NODE/SWITCH NOD

SNB SWITCH OF CROSSROADS/SWITCH LA INTERSECIE

TEL.DS COLUMNS TEL.DS/COLOANE TEL.DS

POSITION EQUIPMENTS LEGEND/
LEGENDA POZITIA EQUIPAMENTE

---/---/--- SHEET/FOIA/SIURA

---/---/--- TRACK 2/POZITIA 2

---/---/--- TRACK 1/POZITIA 1

...../..... PROGRESSIVE NUMBERING/PROGRESIE NUMEROTARE

SYMBOL LEGEND/LEGENDA SIMBOLURI

ACTIVE EQUIPMENT/ACTIVE UTILAJE

SWITCH NODE/SWITCH NOD

GENERAL SWITCH/SWITCH GENERALE

SWITCH OF CROSSROADS/SWITCH DE INTERSECIE

TELEPHONE COLUMN TEL.DS/COLOANA DE TELEFON TEL.DS

SPEAKER HORN WITH POWER/DEZUOR HORN CU PUTERE P=10 W

SPEAKER HORN WITH POWER/DEZUOR HORN CU PUTERE P=20 W

CONNECTING X A SPEAKER/CONECAREA X LIN VORBITOR

CLIENT / CLIENT

CFR

C.N.C.F. "C.F.R." - S.A.

CONSULTANT / CONSULTANT

ZILVER

Sasol

OBERMAYER

TECNIC

SUBCONSULTANT / SUBCONSULTANT

PROIECTAREA

PROIECTAREA

PROIECTAREA

