


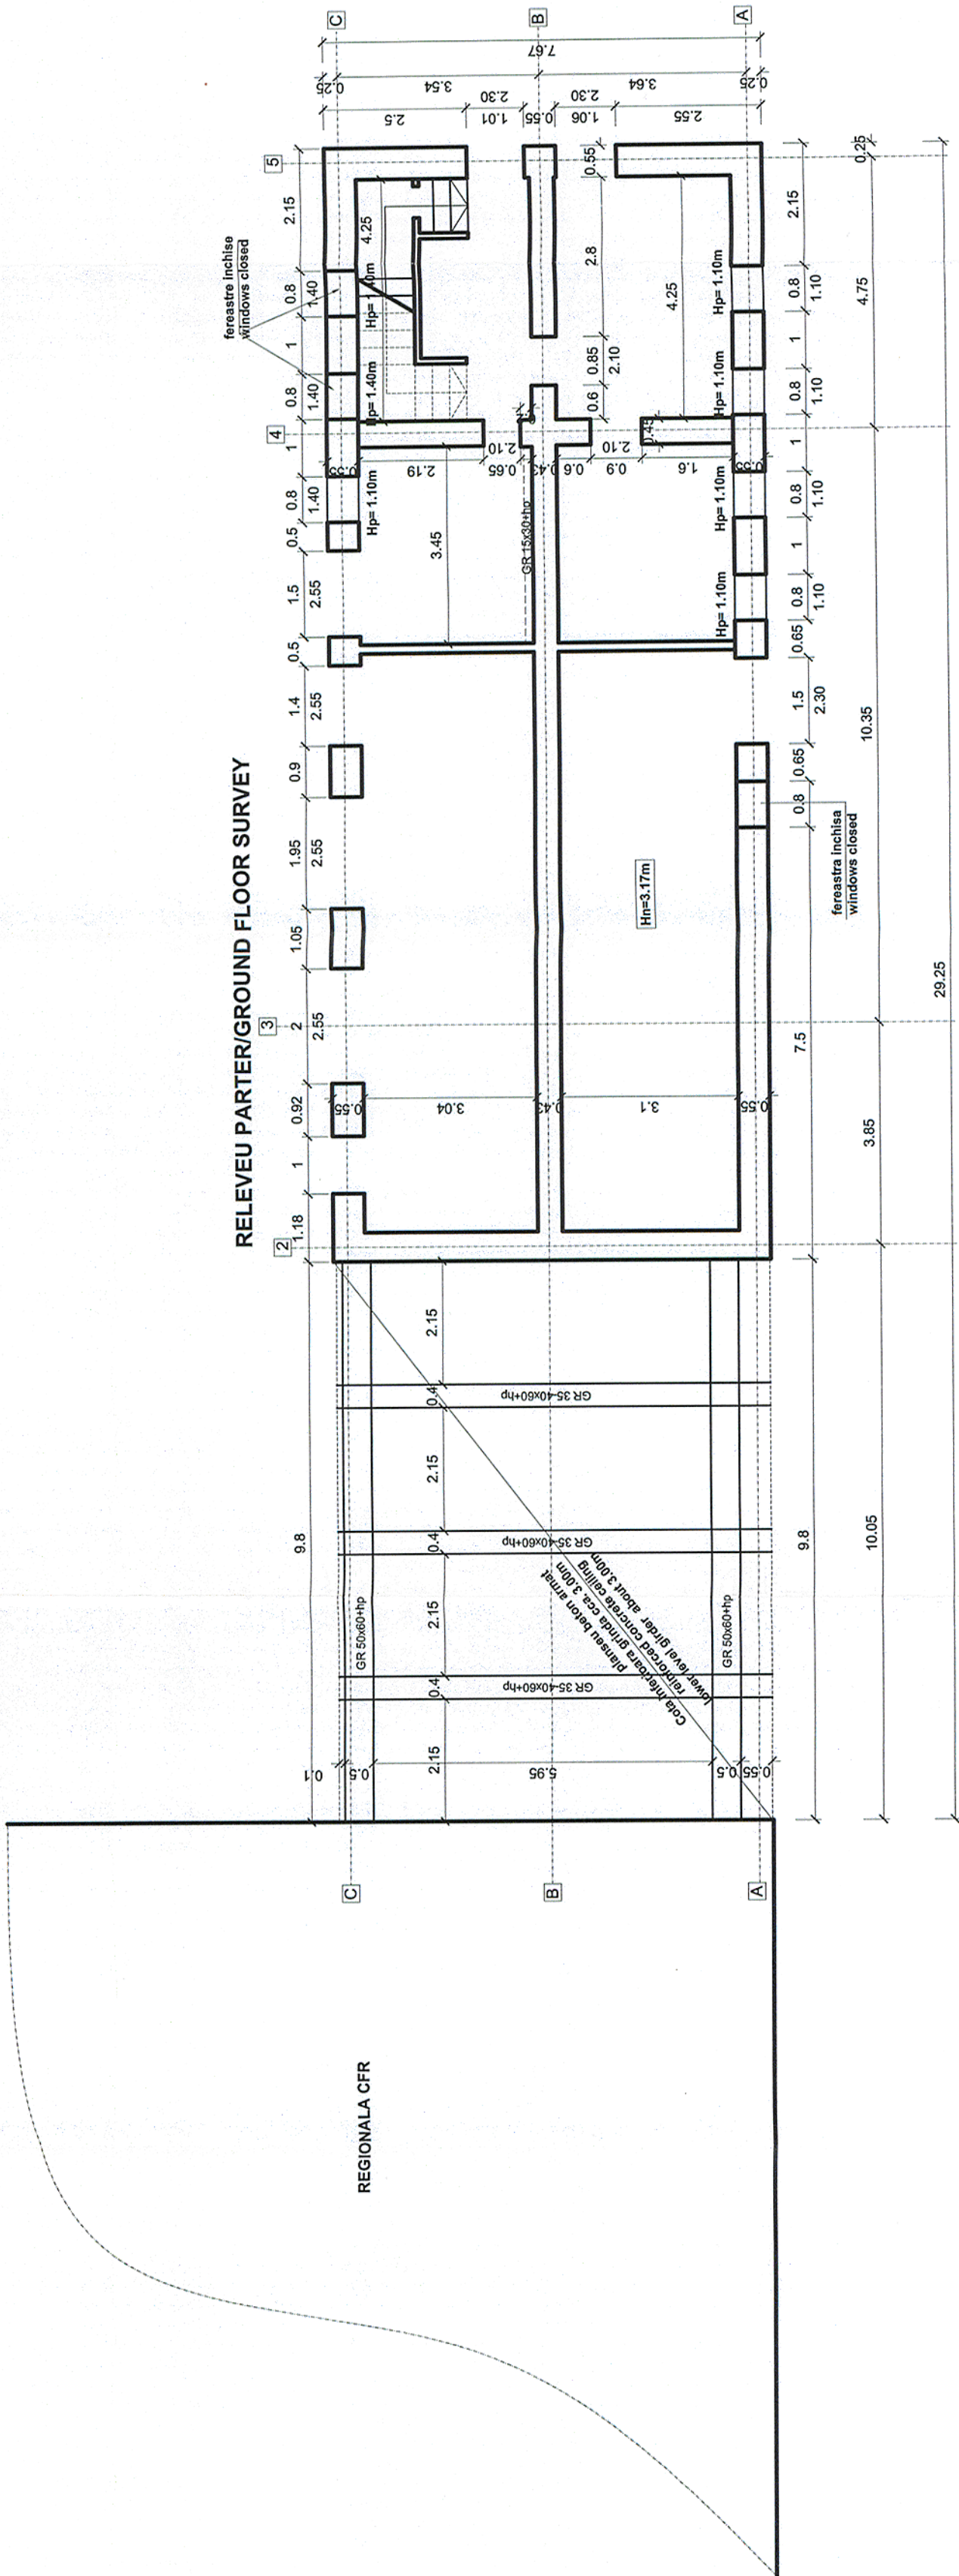

RELEVEU PARTER/GROUND FLOOR SURVEY



BENEFICIAR / BENEFICIARY
COMPANIA NATIONALA DE CAI FERATE "CFR" SA

Index / Index	Date / Date	Modification / Modification	Proiectat / Designed	Verificat / Verified	Set Proiect / Project Manager
C					
B					
A					

PROIECTANT GENERAL / GENERAL DESIGNER
PROIECTANT DE SPECIALITATE / SPECIALIZED DESIGNER

Projectat / Designed	Verificat / Verified	Set Proiect / Project Manager	Numele / Name	Semnătura / Signature
			STEFAN RUSTE	
			ALEX. CRIHAN	
			CĂTĂLIN ȘERBAN	

CONISIS PROJECT
R.C.:J40/3940/1995

DENUMIREA LUCRĂRII / PROJECT TITLE
STUDIU DE FEZABILITATE PENTRU MODERNIZAREA LINIEI FERoviARE CARANSEBES - TIMIȘOARA - ARAD
FEASIBILITY STUDY FOR MODERNIZATION OF THE RAILWAY LINE CARANSEBES - TIMIȘOARA - ARAD

DENUMIREA DESENULUI / DRAWING TITLE
PLAN RELEVEU PARTER
GROUND FLOOR SURVEY DRAWING

Proiect Nr. / Project No
1562/2015

Faza / Phase
SF / FS

Scara / Scale
1:100

Data / Date
01/17

Codificare Planșă / Drawing Codification
S F F 3 0 3 R Z 2 6 0 0 1 0