
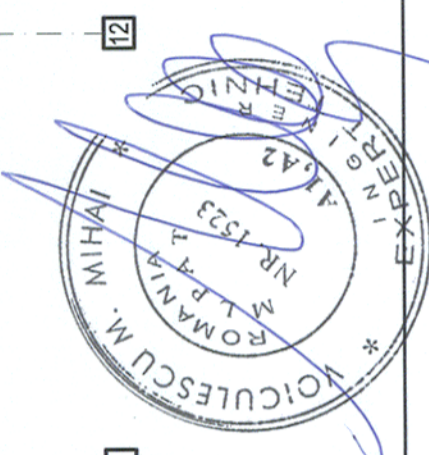



RELEVEU ETAJ / FLOOR SURVEY

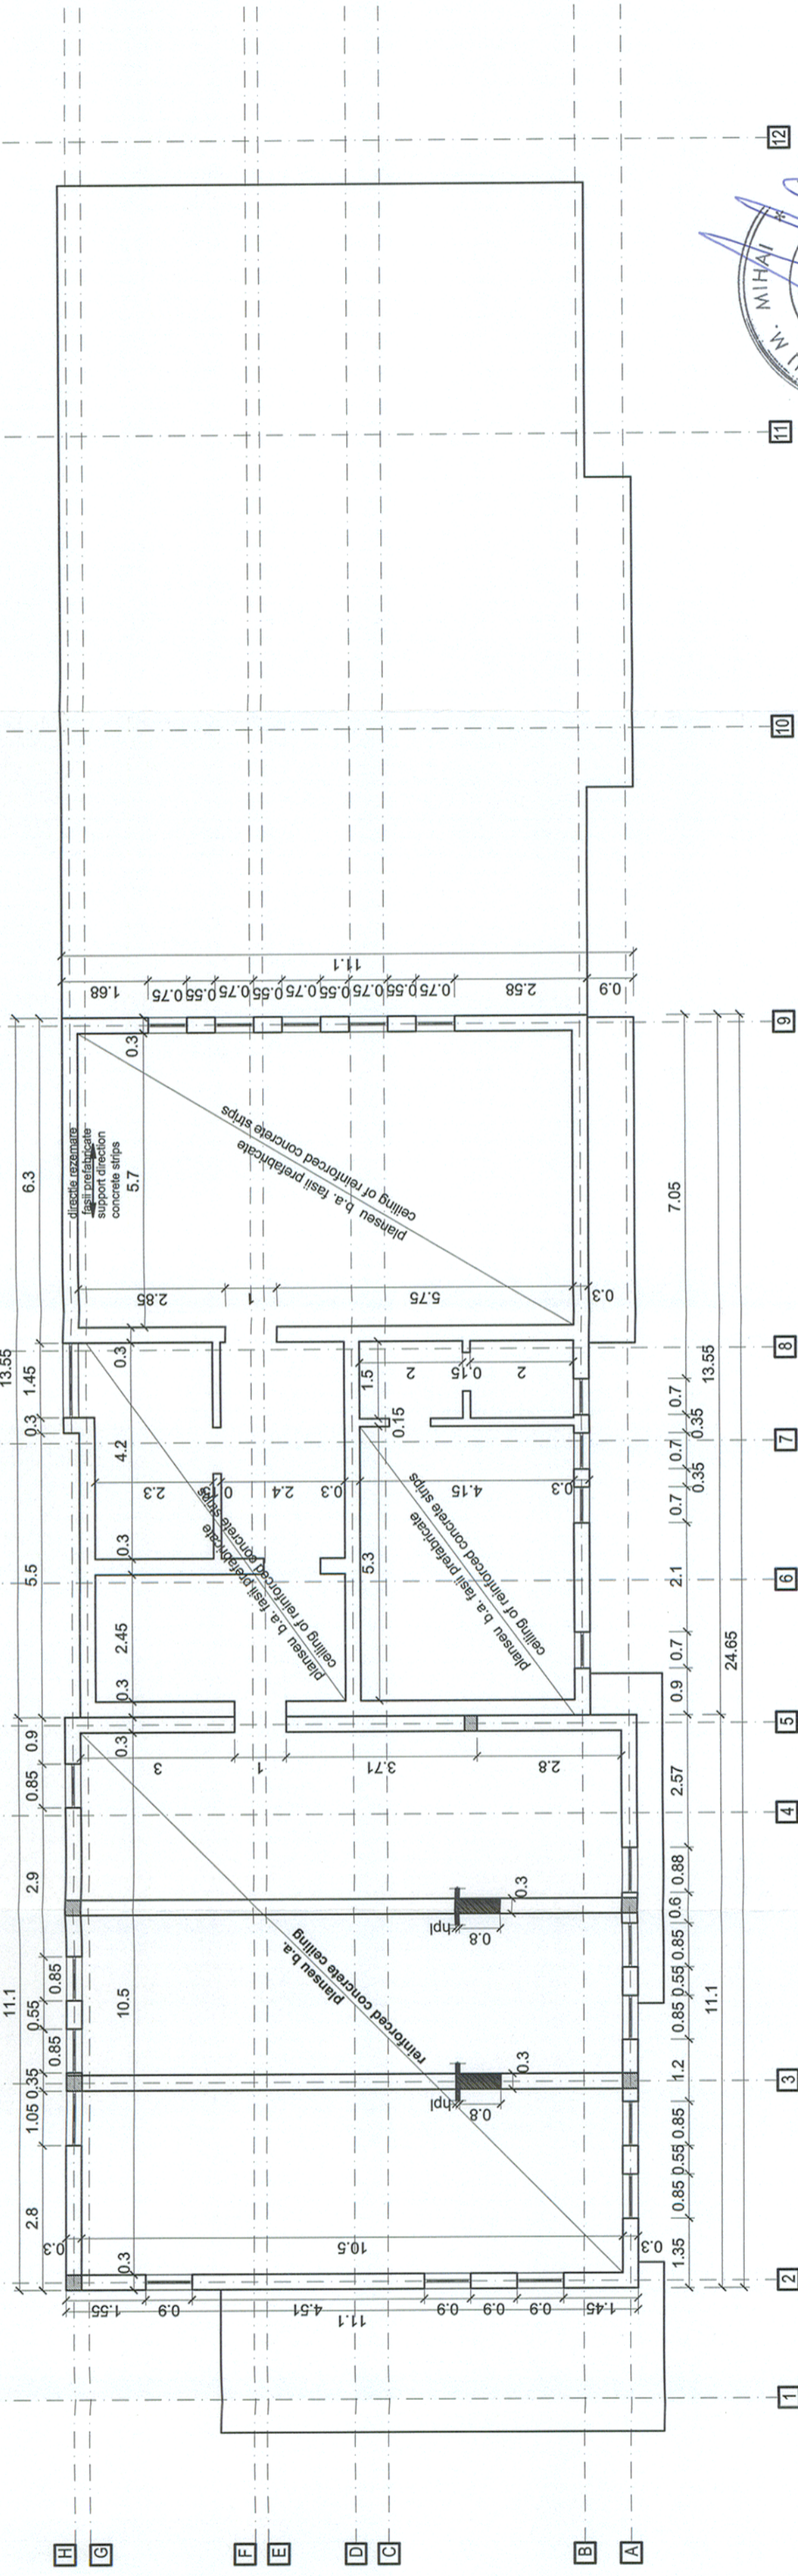

BENEFICIAR / BENEFICIARY COMPANIA NATIONALA DE CAI FERATE "CFR" SA 		DENUMIREA LUCRĂRII / PROJECT TITLE STUDIUL DE FEZABILITATE PENTRU MODERNIZAREA LINIEI FEROVIARE CARANSEBES - TIMIȘOARA - ARAD FEASIBILITY STUDY FOR MODERNIZATION OF THE RAILWAY LINE CARANSEBES - TIMIȘOARA - ARAD	
PROIECTANT GENERAL / GENERAL DESIGNER PROIECTANT DE SPECIALITATE / SPECIALIZED DESIGNER		DENUMIREA DESENULUI / DRAWING TITLE PLAN RELEVEU ETAJ FLOOR SURVEY DRAWING	
Proiectat / Designed Verificat / Verified Semnat / Signed Project Manager	Index / Index Data / Date Modificarea / Modification	Proiectat / Designed Verificat / Verified Semnat / Signed Project Manager	Proiectat / Designed Verificat / Verified Semnat / Signed Project Manager
Numele / Name ȘTEFAN RUSTE RALUCA PETRE CĂTĂLIN ȘERBAN	Data / Date 12/16	Numele / Name ȘTEFAN RUSTE RALUCA PETRE CĂTĂLIN ȘERBAN	Scara / Scale 1:100
Proiectat / Designed Verificat / Verified Semnat / Signed Project Manager	Faza / Phase SF / FS	Proiectat / Designed Verificat / Verified Semnat / Signed Project Manager	Codificare Planșă / Drawing Codification SF 4 0 5 R Z 1 6 0 2 0