


RELEVEU FISURI/DEGRADARI ETAJ / FLOOR CRACKS SURVEY

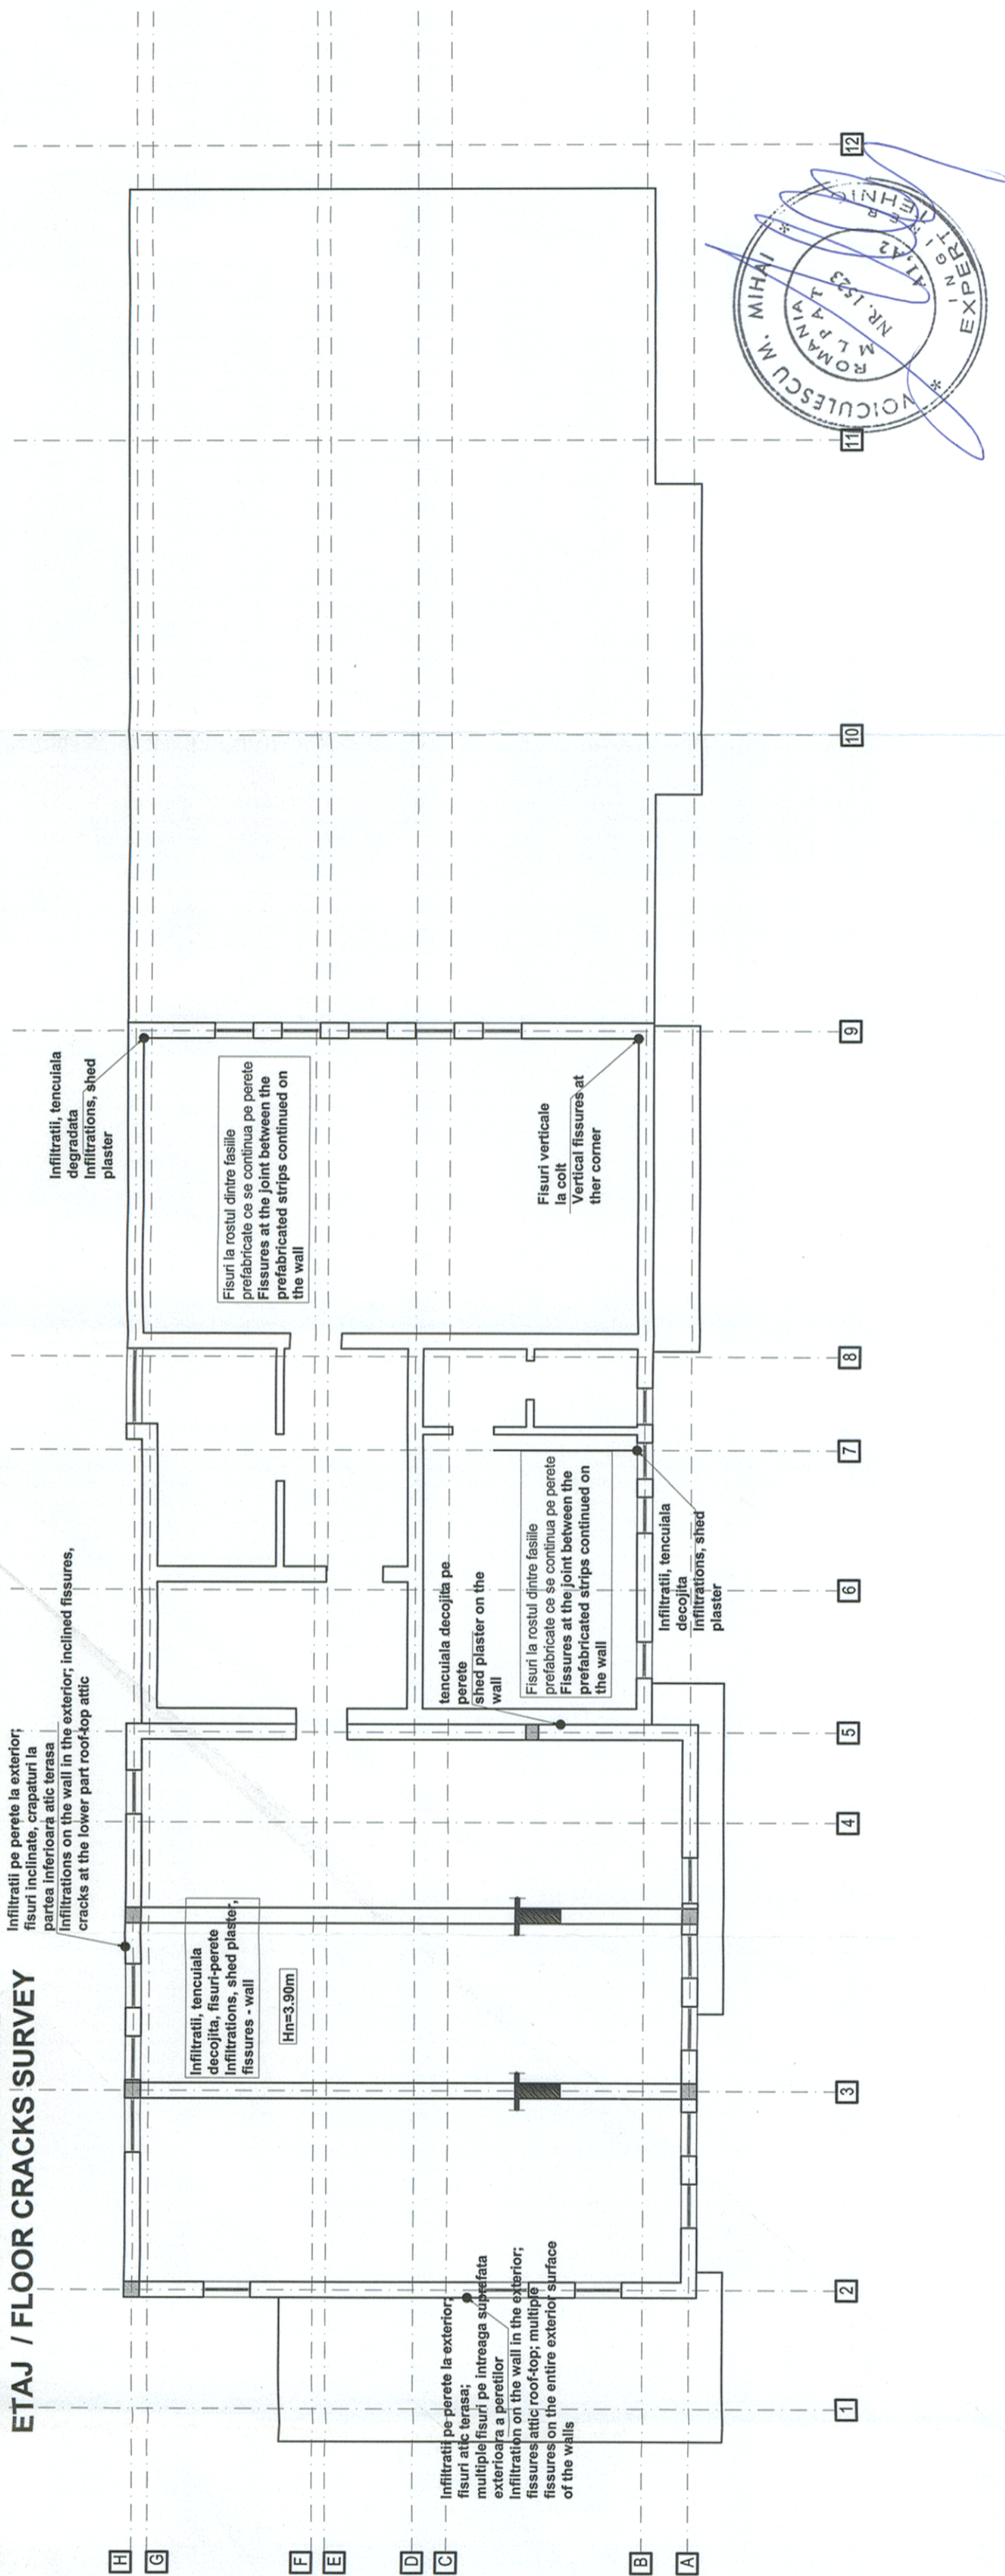

BENEFICIAR / BENEFICIARY
COMPANIA NATIONALA
DE CAI FERATE CFR SA

Index / Index	Date / Date	Modificarea / Modification	Proiectat / Designed	Verificat / Verified	Numele / Name	Semnatura / Signature
C						
B					STEFAN RUSTE	
A					RALUCA PETRE	

PROIECTANT GENERAL / GENERAL DESIGNER

Proiectat / Designed	Verificat / Verified	Seif Project / Project Manager	Numele / Name	Semnatura / Signature
			CATALIN SERBAN	

DENUMIREA LUCRĂRII / PROJECT TITLE	
STUDIU DE FEZABILITATE PENTRU MODERNIZAREA LINIEI FEROVIARE CARANSEBES - TIMISOARA - ARAD FEASIBILITY STUDY FOR MODERNIZATION OF THE RAILWAY LINE CARANSEBES - TIMISOARA - ARAD	

DENUMIREA DESENULUI / DRAWING TITLE	
PLAN RELEVEU FISURILETAJ FLOOR CRACKS SURVEY DRAWING	

Project Nr. / Project No	Faza / Phase	Scara/Scale	Data / Date	Codificare Planșă/Drawing Codification
1582/2015	SF / FS	1:100	12/16	S F F 4 0 5 R Z 1

6	0	0	4	0
---	---	---	---	---

Filename: RONAT TRIAJ GR. D - RELEVEU.dwg