


PROFIL TRANSVERSAL TIP
TYPICAL CROSS SECTION

ZID DE SPRIJIN DE RAMBLEU DIN BETON ARMAT, CU FUNDATIE INDIRECTA, IN APROPIEREA CLADIRILOR
REINFORCED CONCRETE RETAINING WALL FOR EMBANKMENT, WITH INDIRECT FOUNDATION, NEAR BUILDINGS

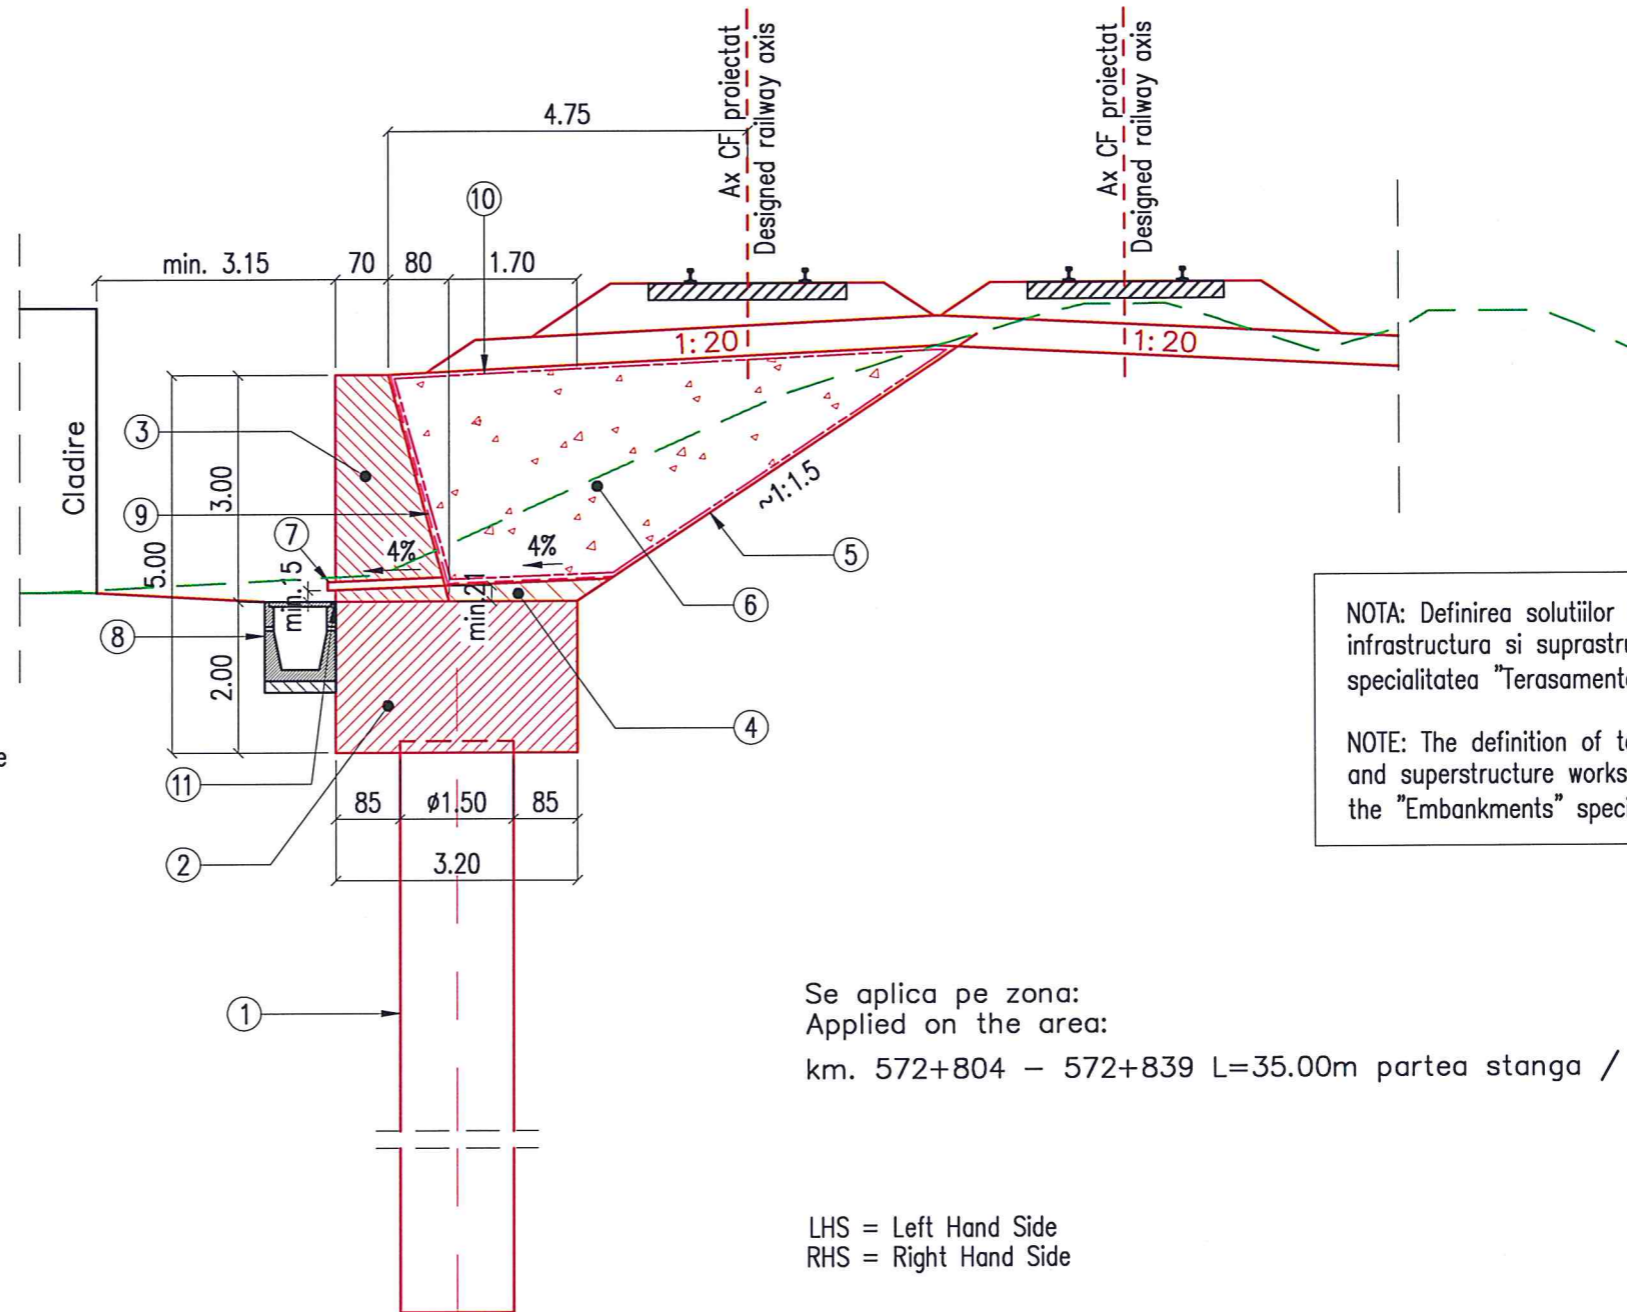

LEGENDA / LEGEND

- ① Piloti forati $\phi 1.50\text{m}$ din beton armat C25/30 L=min.16.00m
Bored piles $\phi 1.50\text{m}$ of reinforced concrete C25/30 L=min.16.00m
- ② Radier zid de sprijin din beton armat C30/37
Foundation raft of retaining wall made of C30/37 reinforced concrete
- ③ Elevatie zid de sprijin din beton armat C30/37
Elevation of retaining wall made of C30/37 reinforced concrete
- ④ Beton simplu C12/15
Lean concrete C12/15
- ⑤ Taluz rambleu existent
Slope of existing embankment
- ⑥ Umplutura drenanta
Drainage fill
- ⑦ Barbacana din tub PVC $\phi 110\text{mm}$
Weeper made of PVC tube $\phi 110\text{mm}$
- ⑧ Rigola prefabricata simpla cu capac
Simple precast gutter with cap
- ⑨ Hidroizolatie aplicata pe spatele elevatiei zidului de sprijin
Waterproofing applied on the back of the retaining wall elevation
- ⑩ Geotextil cu rol anticontaminant / Geotextyle
- ⑪ Chit de etansare / Sealing putty





NOTA: Definirea solutiilor tehnice pentru lucrarile de infrastructura si suprastructura CF sunt prezentate la specialitatea "Terasamente".

NOTE: The definition of technical solutions for infrastructure and superstructure works of the railways are presented in the "Embankments" speciality.

Se aplica pe zona:
Applied on the area:

km. 572+804 – 572+839 L=35.00m partea stanga / LHS

LHS = Left Hand Side
RHS = Right Hand Side

BENEFICIAR / BENEFICIARY COMPANIA NATIONALA DE CAI FERATE "CFR" SA 		C						DENUMIREA LUCRARI / PROJECT TITLE									
		B						STUDIU DE FEZABILITATE PENTRU MODERNIZAREA LINIEI FERoviARE CARANSEBES - TIMISOARA - ARAD									
		A						FEASIBILITY STUDY FOR MODERNIZATION OF THE RAILWAY LINE CARANSEBES - TIMISOARA - ARAD									
		Indice / Index	Data / Date	Modificarea / Modification	Proiectat / Designed	Verificat / Verified	Sef Proiect / Project Manager										
PROIECTANT GENERAL / GENERAL DESIGNER					PROIECTANT DE SPECIALITATE / SPECIALIZED DESIGNER			DENUMIREA DESENULUI / DRAWING TITLE									
 R.C.:J40/3940/1995								PROFIL TRANSVERSAL TIP - ZID DE SPRIJIN DE RAMBLEU DIN BETON ARMAT, CU FUNDATIE INDIRECTA, IN APROPIEREA CLADIRILOR TYPICAL CROSS SECTION - REINFORCED CONCRETE RETAINING WALL FOR EMBANKMENT, WITH INDIRECT FOUNDATION, NEAR BUILDINGS									
Proiectat / Designed		Numele / Name		Semnatura / Signature		Proiectat/Designed		Numele / Name		Semnatura / Signature		Project Nr. / Project No	Faza / Phase	Scara/Scale	Data / Date	Codificare Plansa/Drawing Codification	
Verificat / Verified		Bogdan SANDU				Verificat/Verified						1562/2015	SF / FS	1:100	08/17	S F F 3 0 0 C N 2 4 9 0 1 1	
Sef Proiect / Project Manager		Catalin SERBAN				Responsabil Proiect / Project Responsible											