


LEGENDA

CUTIE DE APARATAJ CDC EMISIE/RECEPTIE

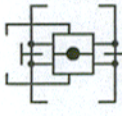

BOBINA DE JOANTA TS-1/TS-2 (traversa) IN CARCASA NEMETALICA

SECVENTA NUMERICA CDC




CONEXIUNE DE SCHIMBARE A POLARITATI LA MACAZ



LEGATURA DE PROTECTIE MASA METALICA LA SINA SAU LA MEDIANA BJT PRIN INTERSTITIU DE SCANTEIERE



FUNIE DE CUPRU DUBLA PENTRU RETUR CURENT TRACTIUNE

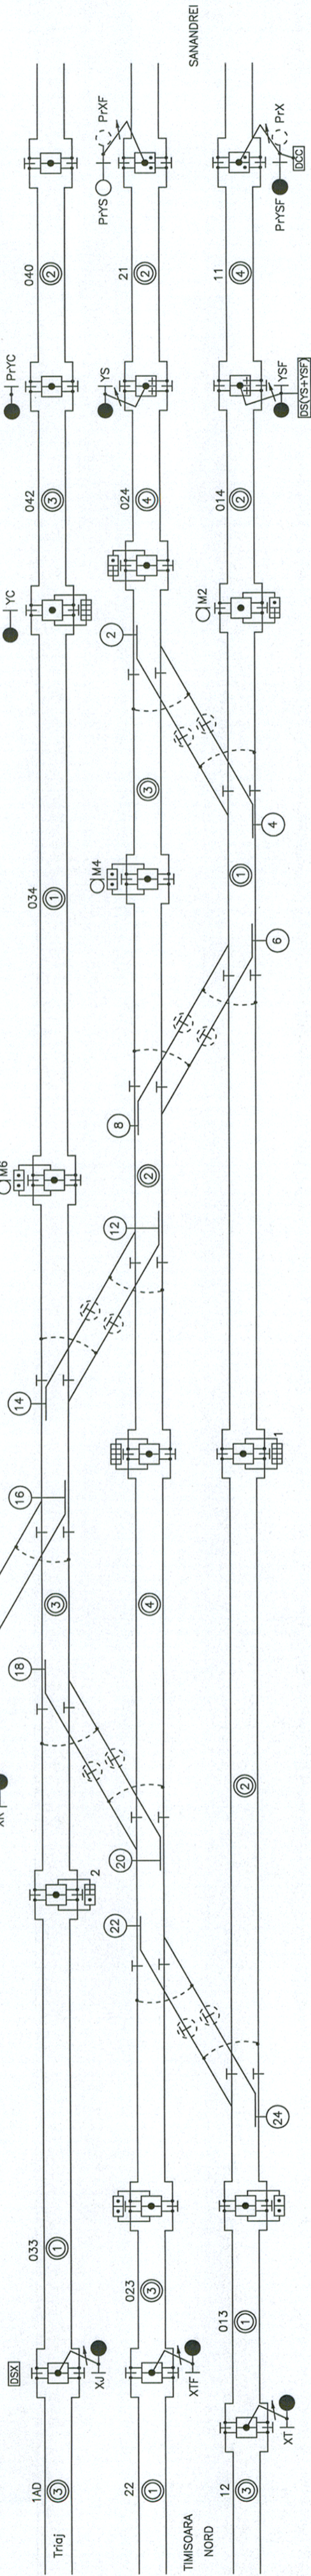

BENEFICIAR / BENEFICIARY
 COMPANIA NATIONALA
 DE CAI FERATE "CFR" SA



PROIECTANT GENERAL / GENERAL DESIGNER



R.C.:40/9940/1995

C				
B				
A				
Indice / Index	Data / Date	Modificarea / Modification	Proiectat / Designed	Verificat / Verified

PROIECTANT DE SPECIALITATE / SPECIALIZED DESIGNER

Proiectat / Designed	Verificat / Verified	Semnatura / Signature		
Ioan Nedelcu	Catalin Serban			

DENUMIREA LUCRĂRII / PROJECT TITLE
 STUDIU DE FEZABILITATE PENTRU MODERNIZAREA LINIEI FERROVIARE CARANSEBES - TIMISOARA - ARAD
 FEASIBILITY STUDY FOR MODERNIZATION OF THE RAILWAY LINE CARANSEBES - TIMISOARA - ARAD

DENUMIREA DESENULUI / DRAWING TITLE
 RONAT Triaj Gr. D- Plan bifilar de izolare / RONAT Triaj Gr. D-Track circuits layout

Proiect Nr. / Project No.	Faza / Phase	Scara/Scale	Data / Date	Codificarea Planșei/Drawing Codification
1562/2015	SF / FS		05/19	S F 2 0 5 C T 1
				9 0 1 2 1