




ELEVATIE/ELEVATION
Sc. 1:100

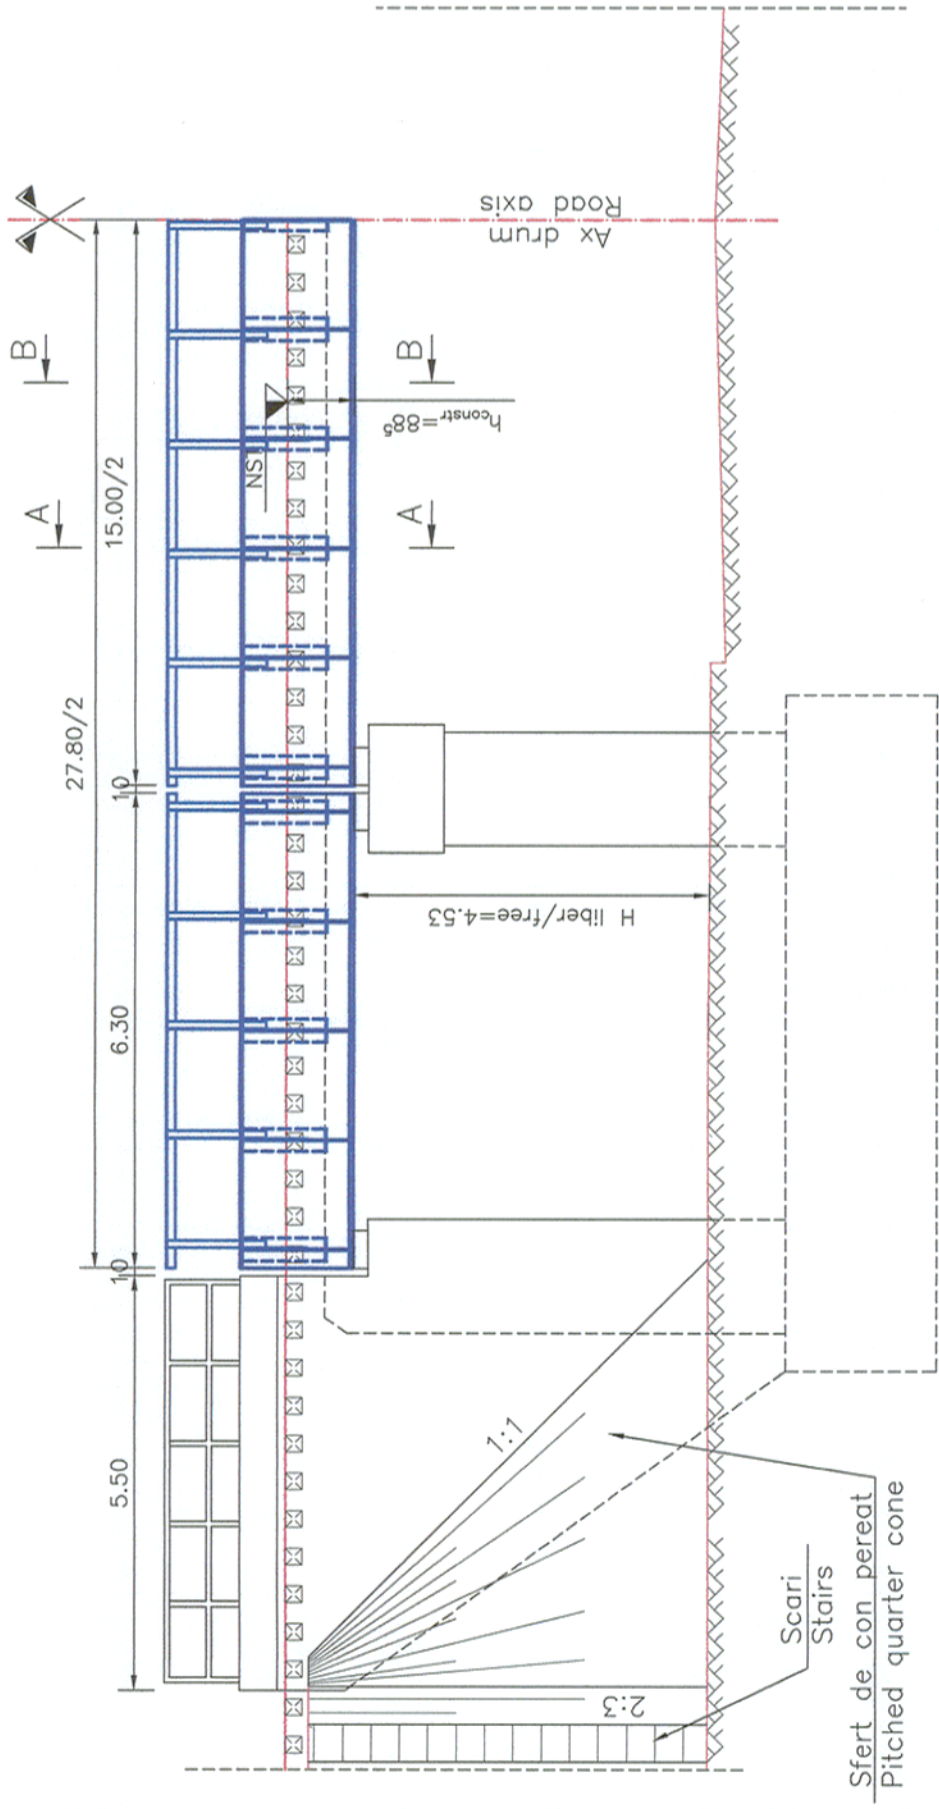


VEDERE PLANA/PLAN VIEW
Sc. 1:100

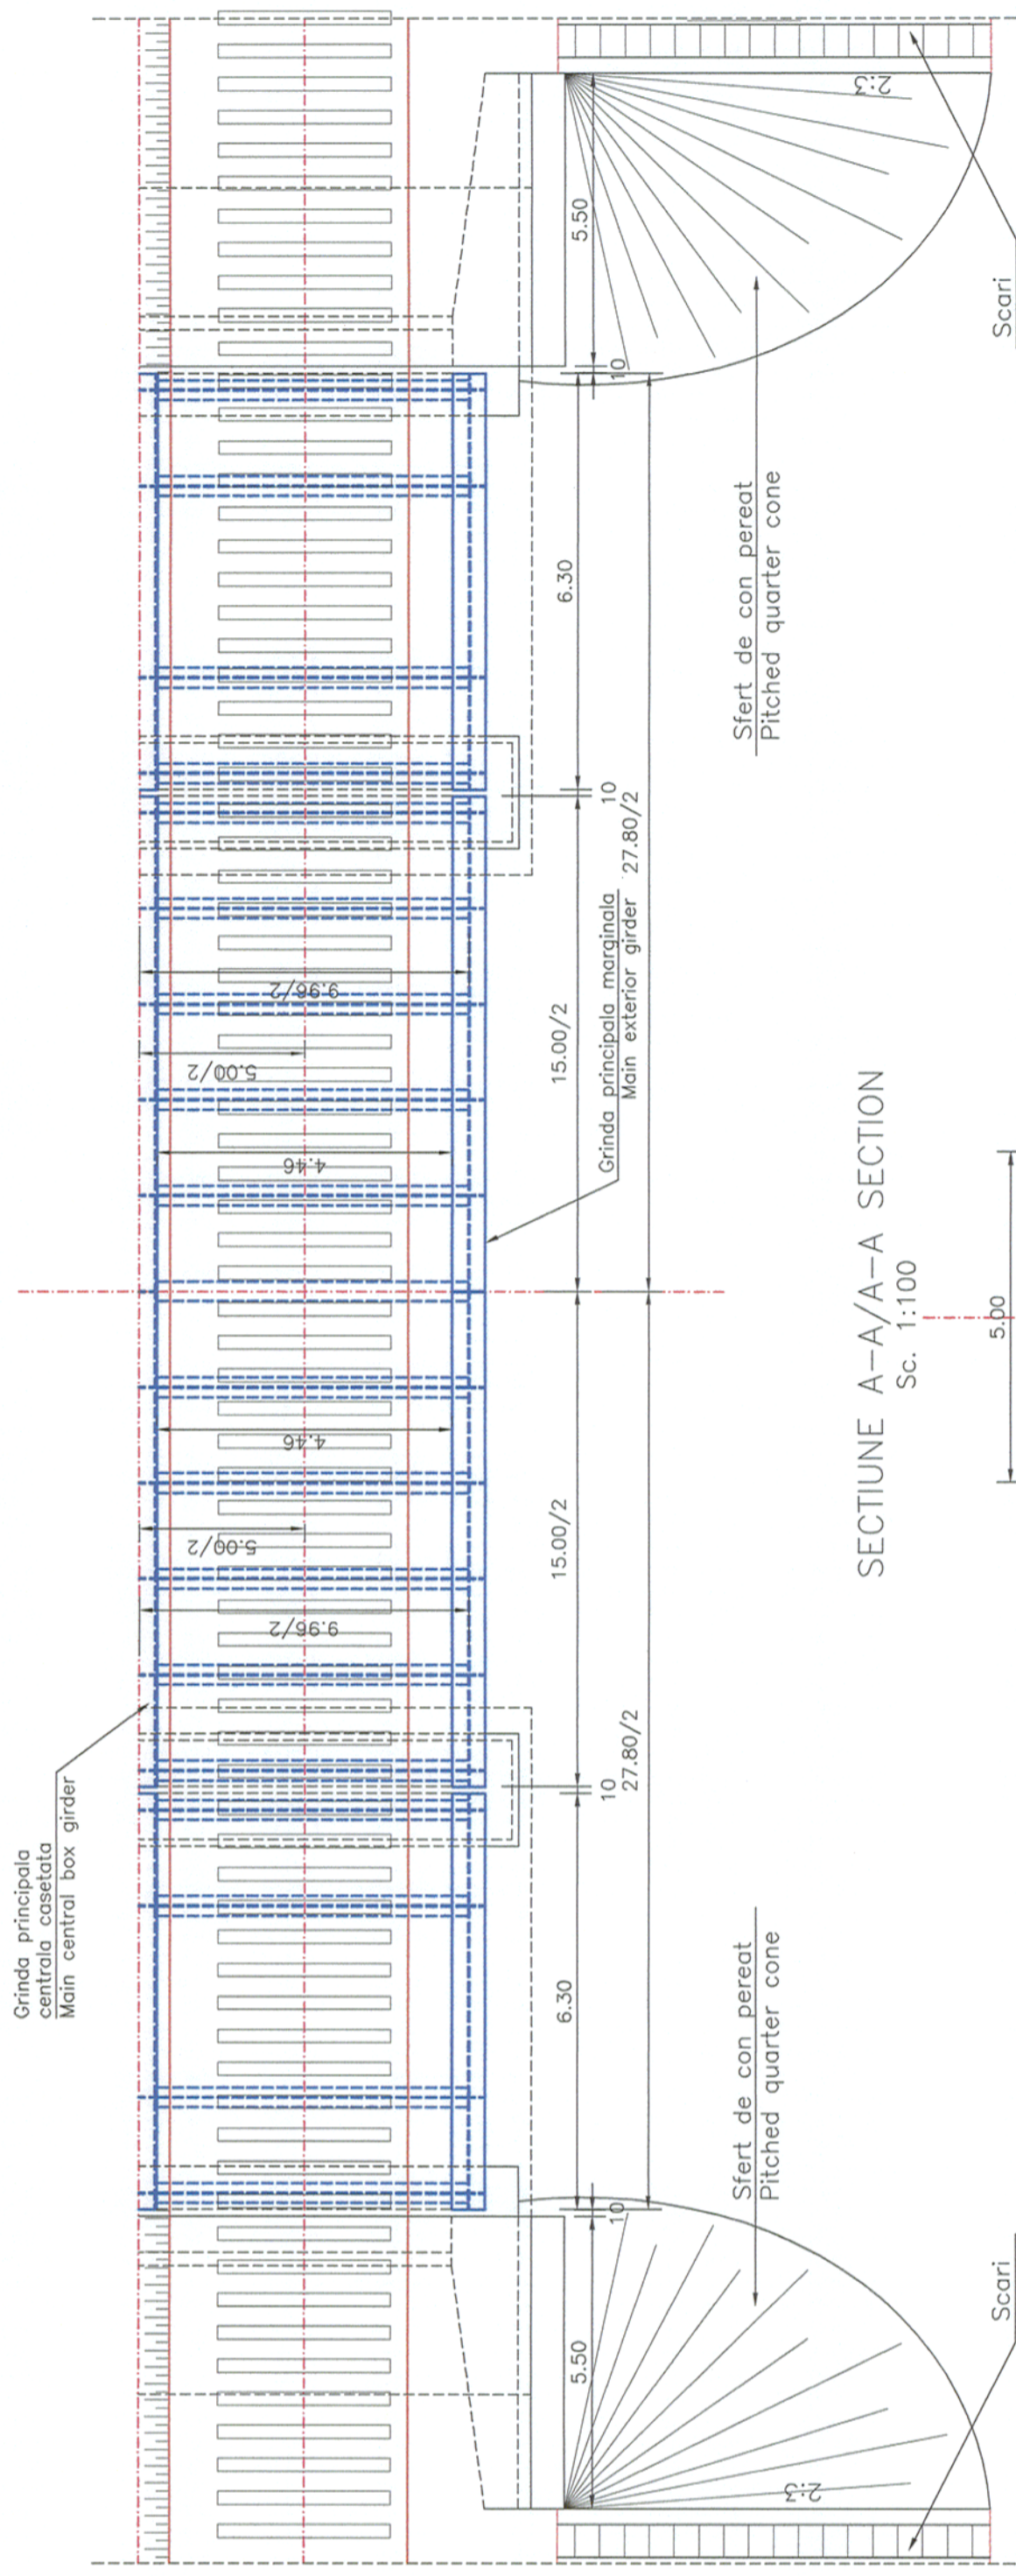

SECTIUNE A-A/A-A SECTION
Sc. 1:100

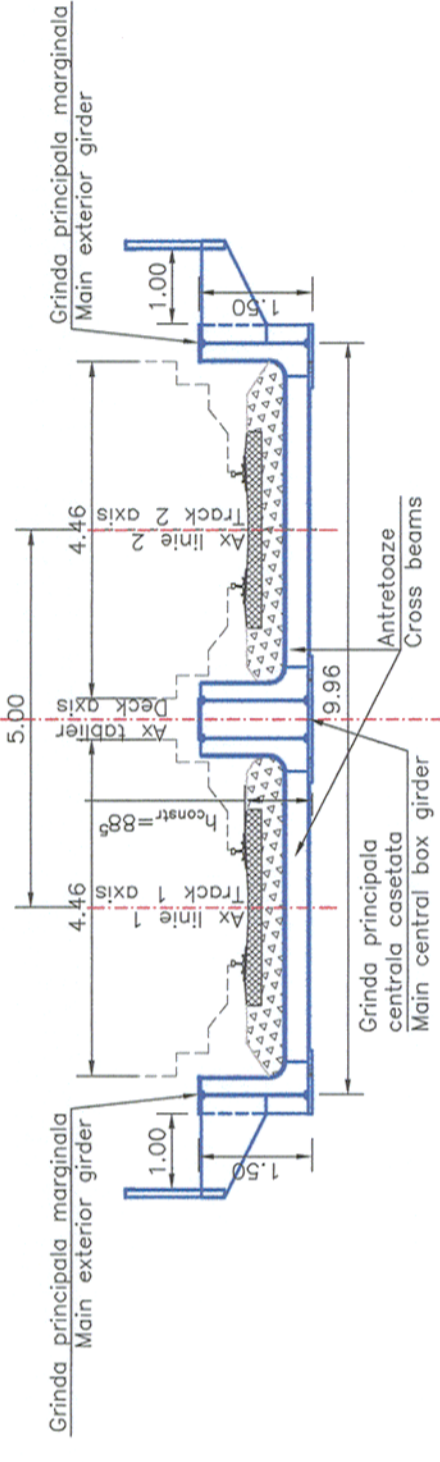

SECTIUNE B-B/B-B SECTION
Sc. 1:100

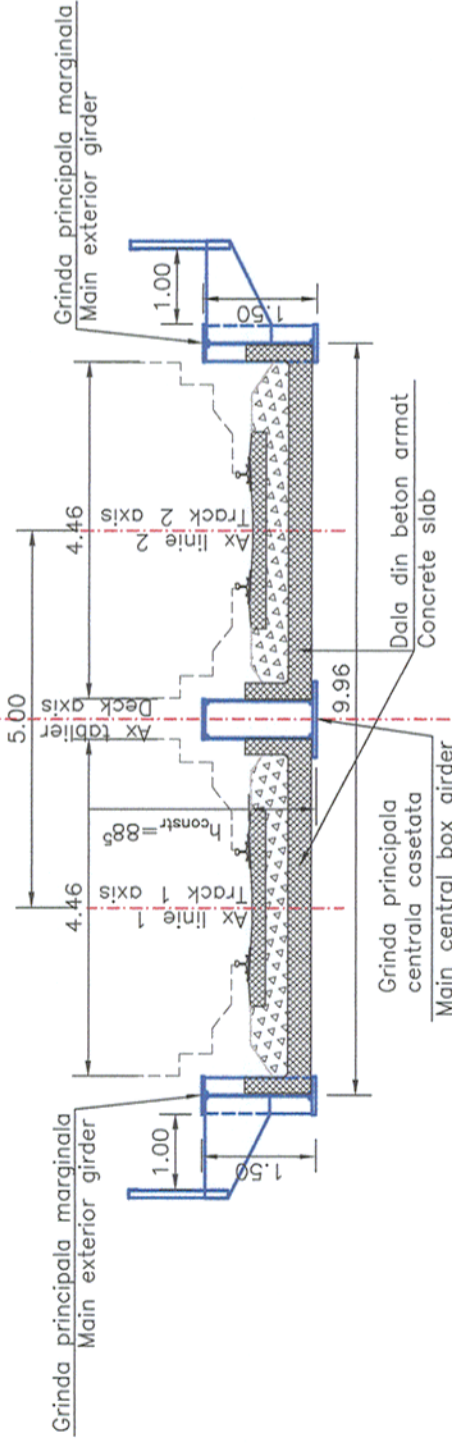

BENEFICIAR / BENEFICIARY
COMPANIA NATIONALA
DE CAI FERATE "CFR" SA



PROIECTANT GENERAL / GENERAL DESIGNER

CONISIS PROJECT
R.C.:40/3940/1995

DENUMIREA LUCRĂRII / PROJECT TITLE

STUDIU DE FEZABILITATE PENTRU MODERNIZAREA LINIEI FEROVIARE CARANSEBES - TIMIȘOARA - ARAD
FEASIBILITY STUDY FOR MODERNIZATION OF THE RAILWAY LINE CARANSEBES - TIMIȘOARA - ARAD

DENUMIREA DESENULUI / DRAWING TITLE

Pod cu tablier de tip inima plina cale jos cu curva de balast. Deschidere D=15.00m. km ex 572+174, km pr. 571+932
Bridge with deck of plain web girder down track with ballast pan. Opening D=15.00m km ex 572+174, km pr. 571+932

PROIECTANT DE SPECIALITATE/
SPECIALIZED DESIGNER

Index / Index	Date / Date	Modification / Modification	Verificat / Verified	Projectat / Designed	Numele / Name	Semnătura / Signature
C						
B						
A						

Proiect Nr / Project No: 1562/2015

Faza / Phase: SF / FS

Scara/Scale: 1:100

Data / Date: 06/17

Codificare Planșă/Drawing Codification: SF F 3 0 2 P D 3

5 0 1 1 0