

ZONA  
PIATA  
Garii


ACCES  
PASARELA  
PIETONALA  
PEDESTRIAN  
BRIDGE  
ACCESS

HOL CENTRAL

HOL

Terit. existent

PROFIL TRANSVERSAL TIP APLICABIL IN STATI PE ZONA PERCOANE OR ZONA COPERTINA APTIN TIMISOARA NORD  
CROSS-SECTION TYPE APPLICABLE IN STATIONS ON PLATFORM AREA - CANOPY AREA, TIMISOARA NORD STATION

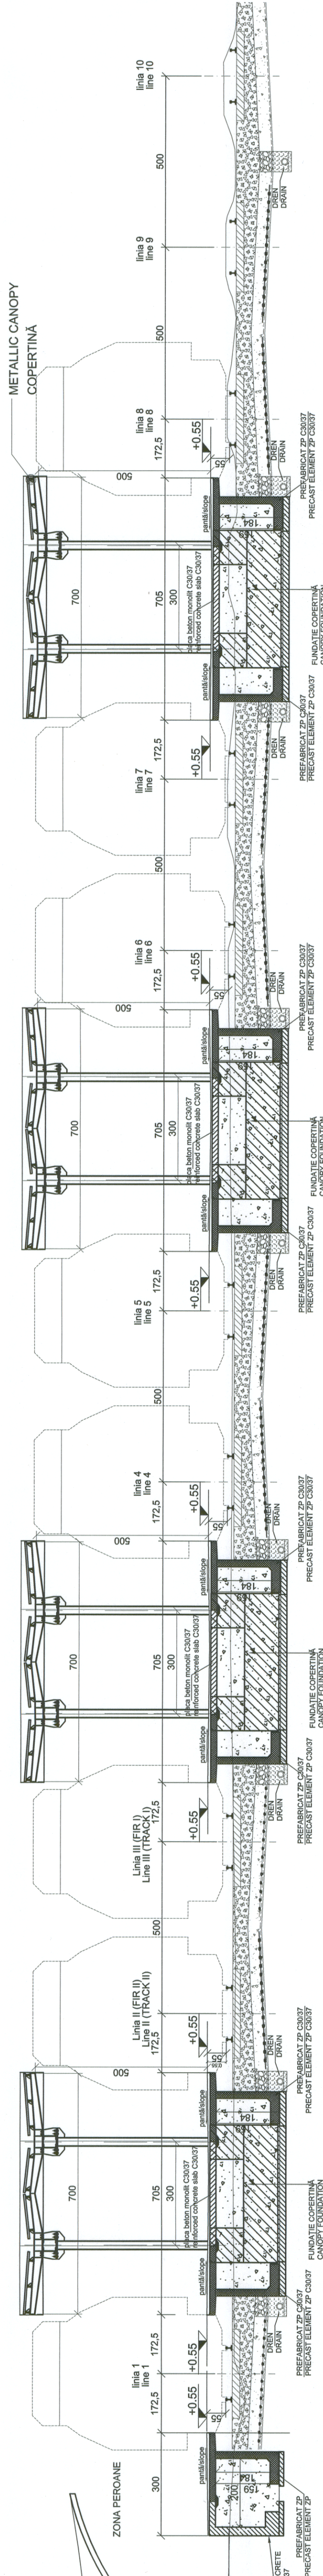

<b>BENEFICIAR / BENEFICIARY</b> SOCIETATEA SCIENTIFICA DE CALIFERIE UCR SA				<b>DENUMIREA LUCRARI / PROJECT TITLE</b> STUDIU DE FEZABILITATE PENTRU MODERNIZAREA LINEI FERoviARE CARANSEBES - TIMISOARA - ARUD FEBILITTY STUDY FOR MODERNIZATION OF THE RAILWAY LINE CARANSEBES - TIMISOARA - ARUD																																			
<b>PROIECTANT GENERAL / GENERAL DESIGNER</b> CONSIS PROJECT R.C.:4039401895				<b>PROIECTANT DE SPECIALITATE / SPECIALIZED DESIGNER</b>																																			
<b>PROIECTANT GENERAL / GENERAL DESIGNER</b> CONSIS PROJECT R.C.:4039401895				<b>PROIECTANT DE SPECIALITATE / SPECIALIZED DESIGNER</b>																																			
<table border="1"> <tr> <td>Project / Designed</td> <td>Number / Name</td> <td>Scale/Scale</td> <td>Date / Date</td> </tr> <tr> <td>SK Project</td> <td>SIMANUTIN / DRAGAN</td> <td>1:100</td> <td>02/19</td> </tr> <tr> <td>SK Project</td> <td>DRAGAN</td> <td></td> <td></td> </tr> <tr> <td>SK Project</td> <td>DRAGAN</td> <td></td> <td></td> </tr> </table>				Project / Designed	Number / Name	Scale/Scale	Date / Date	SK Project	SIMANUTIN / DRAGAN	1:100	02/19	SK Project	DRAGAN			SK Project	DRAGAN			<table border="1"> <tr> <td>Project / Designed</td> <td>Number / Name</td> <td>Scale/Scale</td> <td>Date / Date</td> </tr> <tr> <td>SK Project</td> <td>SIMANUTIN / DRAGAN</td> <td>1:100</td> <td>02/19</td> </tr> <tr> <td>SK Project</td> <td>DRAGAN</td> <td></td> <td></td> </tr> <tr> <td>SK Project</td> <td>DRAGAN</td> <td></td> <td></td> </tr> </table>				Project / Designed	Number / Name	Scale/Scale	Date / Date	SK Project	SIMANUTIN / DRAGAN	1:100	02/19	SK Project	DRAGAN			SK Project	DRAGAN		
Project / Designed	Number / Name	Scale/Scale	Date / Date																																				
SK Project	SIMANUTIN / DRAGAN	1:100	02/19																																				
SK Project	DRAGAN																																						
SK Project	DRAGAN																																						
Project / Designed	Number / Name	Scale/Scale	Date / Date																																				
SK Project	SIMANUTIN / DRAGAN	1:100	02/19																																				
SK Project	DRAGAN																																						
SK Project	DRAGAN																																						
<table border="1"> <tr> <td>Project Manager</td> <td>Scale/Scale</td> <td>Date / Date</td> </tr> <tr> <td></td> <td>1:100</td> <td>02/19</td> </tr> </table>				Project Manager	Scale/Scale	Date / Date		1:100	02/19	<table border="1"> <tr> <td>Project Manager</td> <td>Scale/Scale</td> <td>Date / Date</td> </tr> <tr> <td></td> <td>1:100</td> <td>02/19</td> </tr> </table>				Project Manager	Scale/Scale	Date / Date		1:100	02/19																				
Project Manager	Scale/Scale	Date / Date																																					
	1:100	02/19																																					
Project Manager	Scale/Scale	Date / Date																																					
	1:100	02/19																																					
