


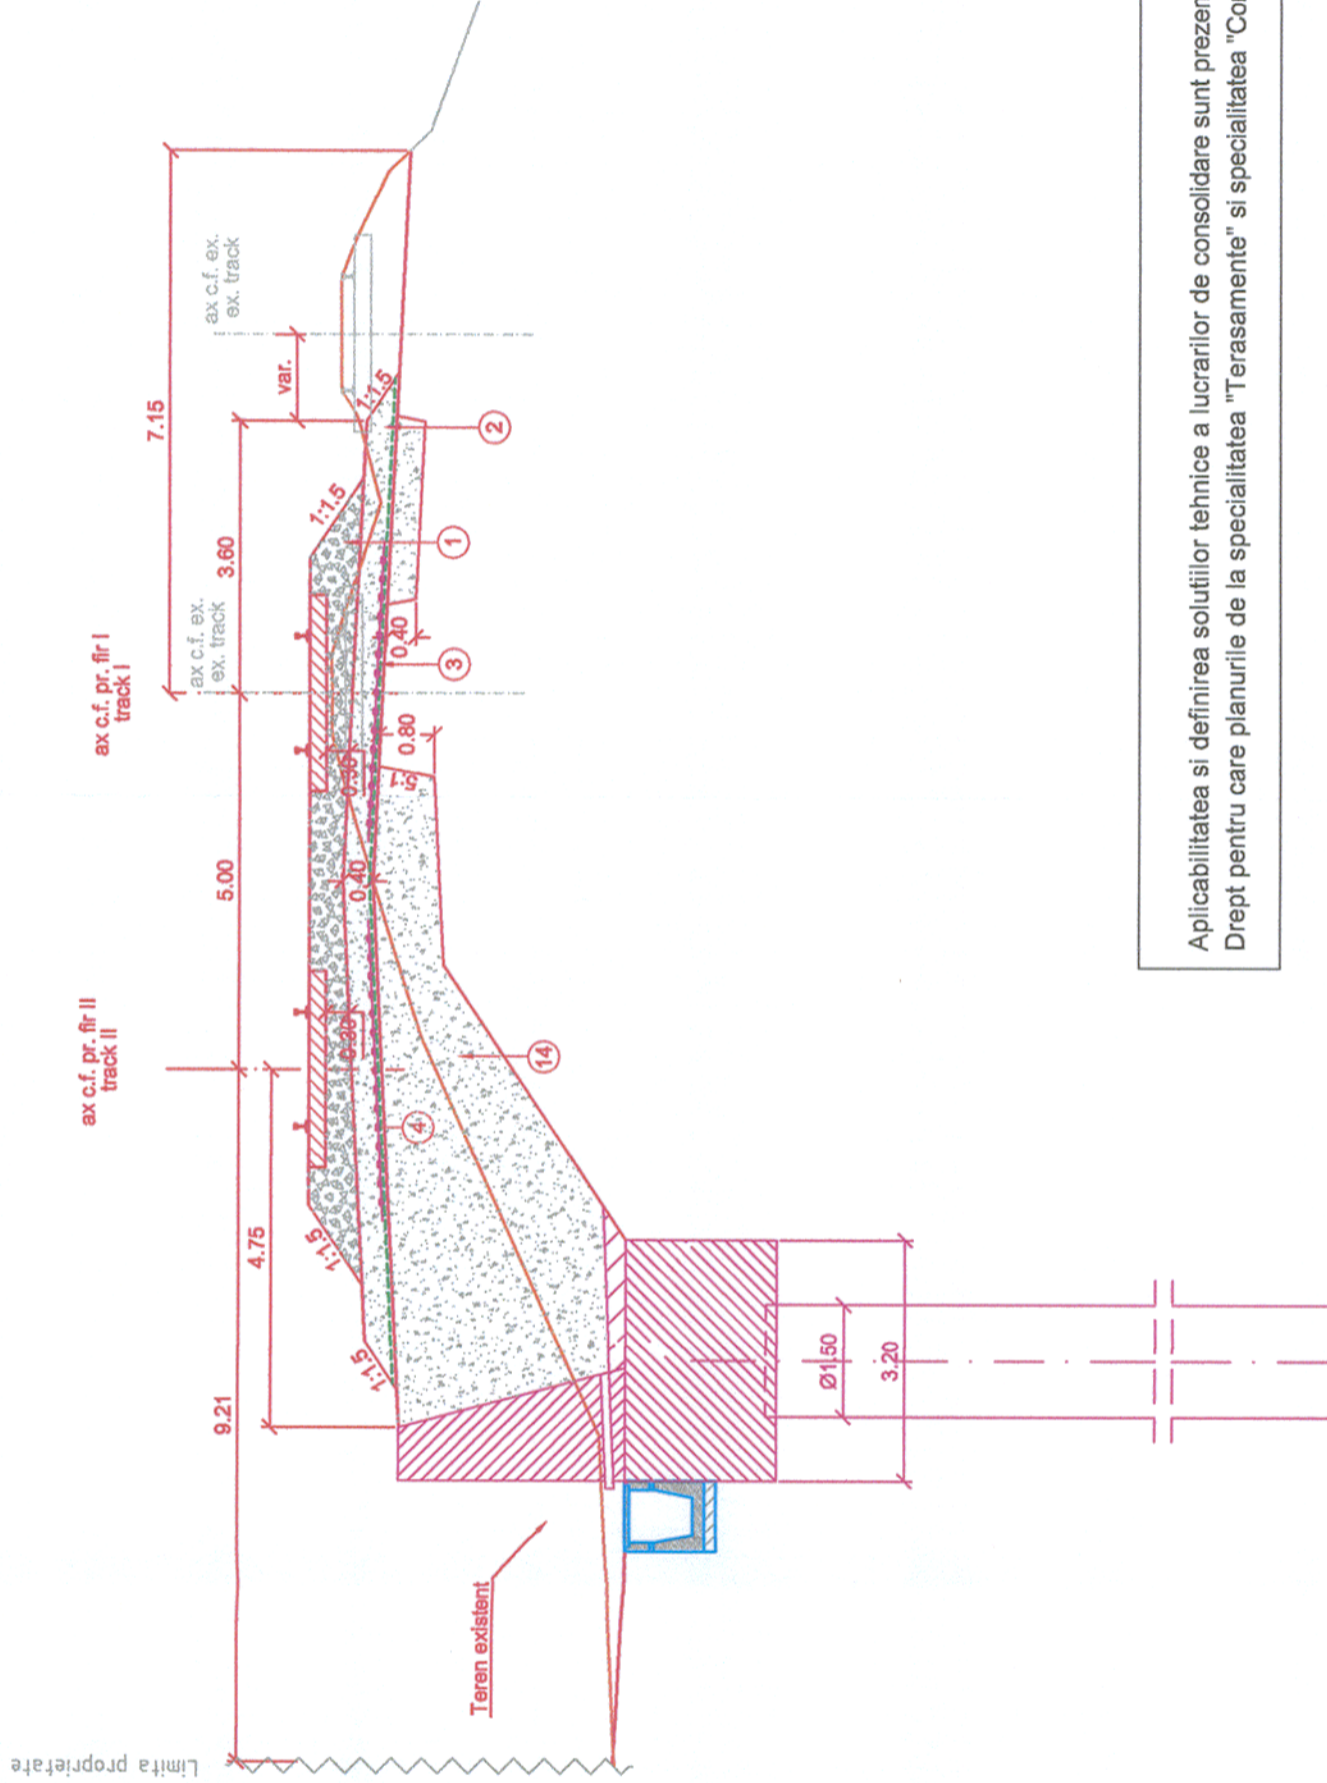




LEGENDA/ LEGEND

- ① Piatra sparta
Crushed stone
- ② Substratul caii
Subgrade
- ③ Geogriile biaxiale
Biaxial geogrids
- ④ Geotextil separat
Separating geotextile
- ⑤ Geotextil filtrare
Filtering geotextile
- ⑥ Material drenant sort 7-31mm
Draining material sort 7-31mm
- ⑦ Tub PEHD rfiat, perforat Ø = 150-400mm
Longitudinal drainage made out of
Ø=150-400mm PEHD tube
- ⑧ Material drenant sort 31-70mm
Draining material sort 31-70mm
- ⑨ Strat de nisip
Sand layer
- ⑩ Mana curenta
Handrail
- ⑪ Gard
Fence
- ⑫ Camin de vizitare
Inspection pit
- ⑬ Protecție taluz cu pamint vegetal
Banks protection with vegetal soil
- ⑭ Umplutura din material necoeziv
Filling out of non-cohesive material
- ⑮ Umplutura din material coeziv
Filling out of cohesive material

**PROFIL TRANSVERSAL APLICABIL IN ZONA KM 572+803 - 572+825 IN ZONA DE CLADIRI, H RAMBLEU=4 M
APPLICABLE PROFILE TYPE BETWEEN 572+803 - 572+825 IN BUILDINGS ZONE, H FILL =4M**



Aplicabilitatea si definirea solutiilor tehnice a lucrarilor de consolidare sunt prezentate la specialitatea "Consolidari".
Drept pentru care planurile de la specialitatea "Terasamente" si specialitatea "Consolidari", se vor cita impreuna.

BENEFICIAR / BENEFICIARY COMPANIA NATIONALA DE CAI FERATE "CFR" SA 	C																						
	B																						
	A																						
	Index / Index	Date / Date	Modificarea / Modification	Proiectat / Designed	Verificat / Verified	Sef Proiect / Project Manager																	
PROIECTANT GENERAL / GENERAL DESIGNER NUMELE / NAME: VIOREL NANU SEMNATURA / SIGNATURE:  VIOREL NANU NUMERUL / NUMBER: Petru MARCU SEMNATURA / SIGNATURE:  PETRU MARCU ROLUL / ROLE: Catalin SERBAN SEMNATURA / SIGNATURE:  CATALIN SERBAN												PROIECTANT DE SPECIALITATE / SPECIALIZED DESIGNER		PROIECT NR. / PROJECT NO. 1562/2015		FAZA / PHASE SF / FS		SCARA / SCALE 1:100		DATA / DATE 08/17		CODIFICARE PLANSA / DRAWING CODIFICATION S F F 0 0 0 S L X 4 0 8 6 1	
BENEFICIAR / BENEFICIARY COMPANIA NATIONALA DE CAI FERATE "CFR" SA 												DENUMIREA LUCRĂRII / PROJECT TITLE STUDIU DE FEZABILITATE PENTRU MODERNIZAREA LINIEI FEROVIARE CARANSEBES - TIMISOARA - ARAD FEASIBILITY STUDY FOR MODERNIZATION OF THE RAILWAY LINE CARANSEBES - TIMISOARA - ARAD										DENUMIREA DESENULUI / DRAWING TITLE PROFIL TRANSVERSAL APLICABIL IN ZONA KM 572+803 - 572+825 IN ZONA DE CLADIRI, H RAMBLEU=4 M APPLICABLE PROFILE TYPE BETWEEN 572+803 - 572+825, IN BUILDINGS ZONE, H FILL =4M	