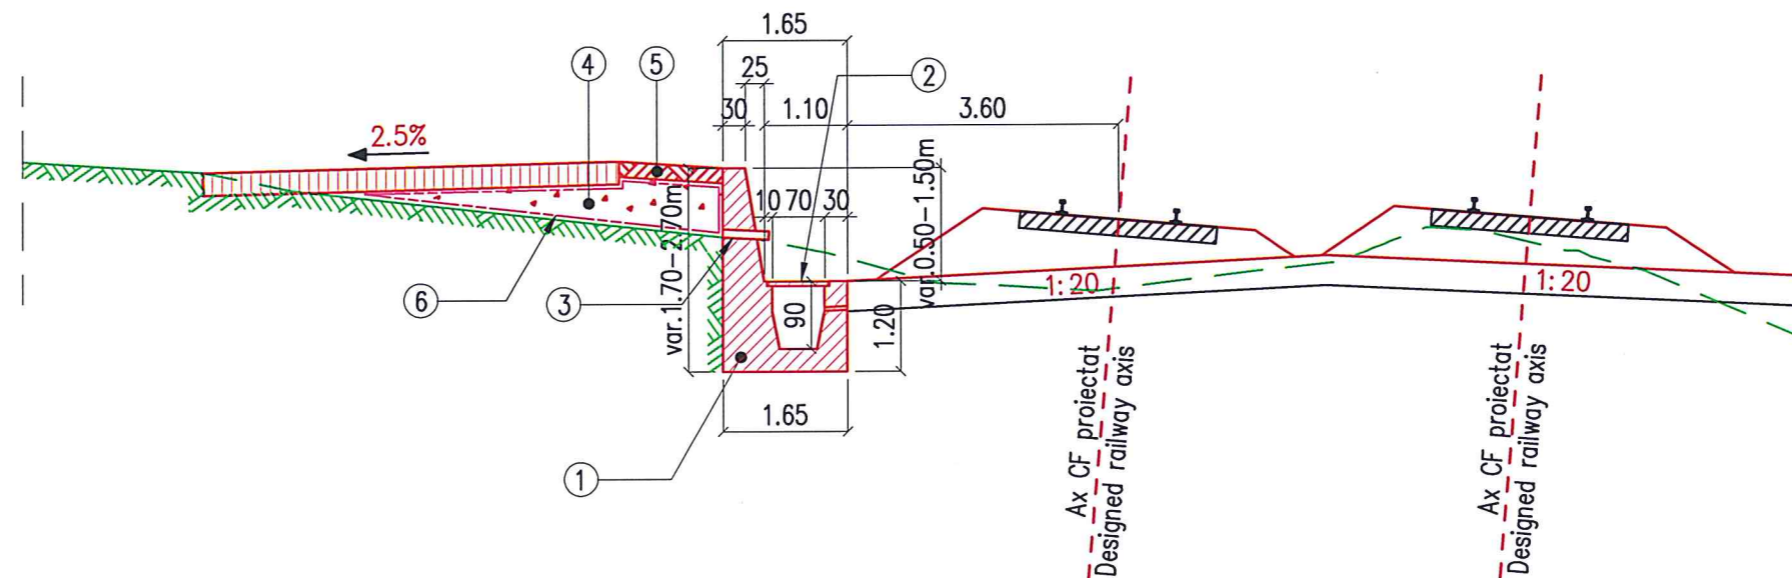


PROFIL TRANSVERSAL TIP
TYPICAL CROSS SECTION

RIGOLA DE BETON ARMAT CU UMAR SI CAPAC
REINFORCED CONCRETE GUTTER WITH SHOULDER AND CAP

NOTA: Definierea solutiilor tehnice pentru lucrarile de infrastructura si suprastructura CF sunt prezentate la specialitatea "Terasamente".

NOTE: The definition of technical solutions for infrastructure and superstructure works of the railways are presented in the "Embankments" speciality.





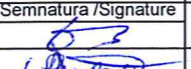

LEGENDA / LEGEND

- ① Rigola de beton armat C30/37 cu umar si capac
C30/37 reinforced concrete gutter with shoulder and cap
- ② Capac de beton C30/37
C30/37 concrete cap
- ③ Barbacana din tub PVC Ø110mm
Weeper made of PVC tube Ø110mm
- ④ Umplutura drenanta
Drainage fill
- ⑤ Sol vegetal insamantat h=min.20cm
Seeded top soil h=min.20cm
- ⑥ Geotextil cu rol anticontaminant / Geotextyle

Se aplica pe zona:
Applied on the area:

km. 31+600.00 – 31+740.00 L=140.00m partea stanga / LHS

LHS = Left Hand Side
RHS = Right Hand Side

BENEFICIAR / BENEFICIARY COMPANIA NATIONALA DE CAI FERATE "CFR" SA		C					DENUMIREA LUCRARI / PROJECT TITLE										
		B					STUDIU DE FEZABILITATE PENTRU MODERNIZAREA LINIEI FERoviARE CARANSEBES - TIMISOARA - ARAD										
		A					FEASIBILITY STUDY FOR MODERNIZATION OF THE RAILWAY LINE CARANSEBES - TIMISOARA - ARAD										
		Indice / Index	Data / Date	Modificarea / Modification	Proiectat / Designed	Verificat / Verified	Sef Proiect / Project Manager										
PROIECTANT GENERAL / GENERAL DESIGNER				PROIECTANT DE SPECIALITATE / SPECIALIZED DESIGNER			DENUMIREA DESENULUI / DRAWING TITLE										
							PROFIL TRANSVERSAL TIP - RIGOLA DE BETON ARMAT CU UMAR SI CAPAC TYPICAL CROSS SECTION - REINFORCED CONCRETE GUTTER WITH SHOULDER AND CAP										
Projectat / Designed		Numele / Name		Semnatura / Signature		Projectat/Designed		Numele / Name		Semnatura / Signature		Project Nr. / Project No	Faza / Phase	Scara/Scale	Data / Date	Codificare Plansa/Drawing Codification	
Verificat / Verified		Bogdan SANDU				Verificat/Verified						1562/2015	SF / FS	1:100	08/17	S F F 4 0 0 C N 2 4 9 0 7 1	
Sef Proiect / Project Manager		Catalin SERBAN				Responsabil Proiect / Project Responsible											