


**PROFIL TRANSVERSAL TIP / TYPICAL CROSS-SECTION
PASAJ SUPERIOR / OVERPASS**
scara 1:100

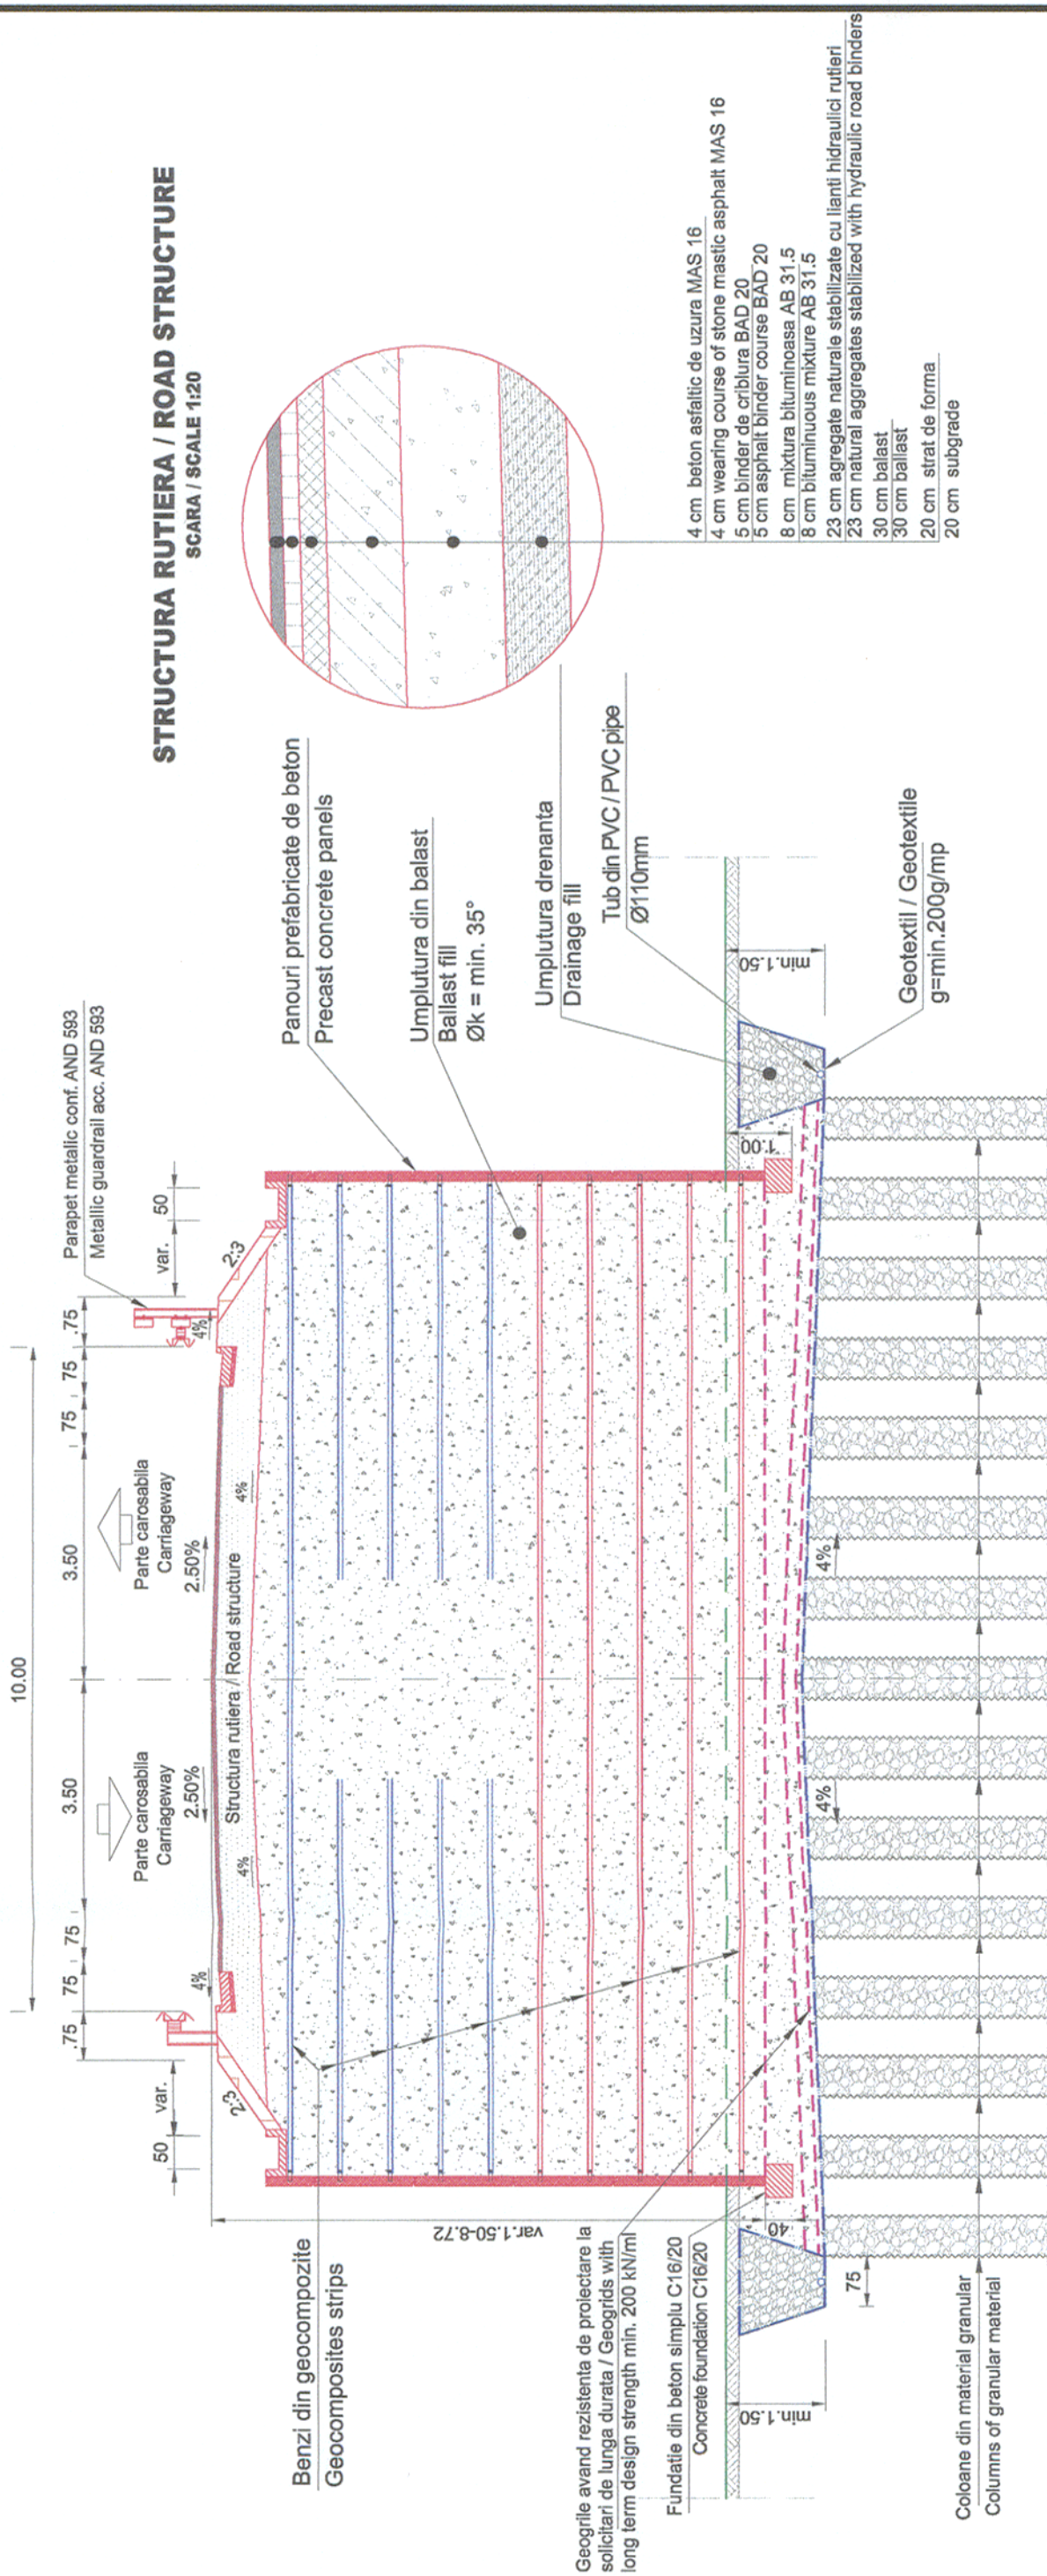

| | | | | | | |
|--|-------------------------|--------------|---|----------------------|--|-----------------------------|
| BENEFICIAR / BENEFICIARY COMPANIA NAȚIONALĂ DE CĂI FERATE "CFR" SA | C | | | | | |
| | B | | | | | |
| | A | 06/17 | Solicitari / Avizator | Verificat / Verified | Sef Proiect / Project Manager | |
| | Index / Index | Data / Date | Modificarea / Modification | Proiectat / Designed | Verificat / Verified | Semnatuura / Signature |
| PROIECTANT GENERAL / GENERAL DESIGNER CONSYS PROIECT R.C.:140/3940/1995 | | | PROIECTANT DE SPECIALITATE / SPECIALIZED DESIGNER | | | |
| DENUMIREA LUCRĂRII / PROJECT TITLE STUDIU DE FEZABILITATE PENTRU MODERNIZAREA LINIEI FEROVIARE CARANSEBES - TIMIȘOARA - ARAD FEASIBILITY STUDY FOR MODERNIZATION OF THE RAILWAY LINE CARANSEBES - TIMIȘOARA - ARAD | | | DENUMIREA DESENULUI / DRAWING TITLE PROFIL TRANSVERSAL TIP RAMPA PASAJ SUPERIOR PE DRUMUL NAȚIONAL DN 6 LA KM DN 564+720 - KM CF 7+780 TYPICAL CROSS SECTION OVERPASS NATIONAL ROAD DN 6 AT KM DN 564+720 - KM CF 7+780 | | | |
| | Project Nr / Project No | Faza / Phase | Scara/Scale | Data / Date | Codificare Planșă/Drawing Codification | |
| | 1562/2015 | SF / FS | 1:100/1:20 | 11/17 | S | F F F 4 0 1 D R X 4 0 2 1 1 |