




SECTIUNE TRANSVERSALA C-C/ TRANSVERSAL SECTION C-C

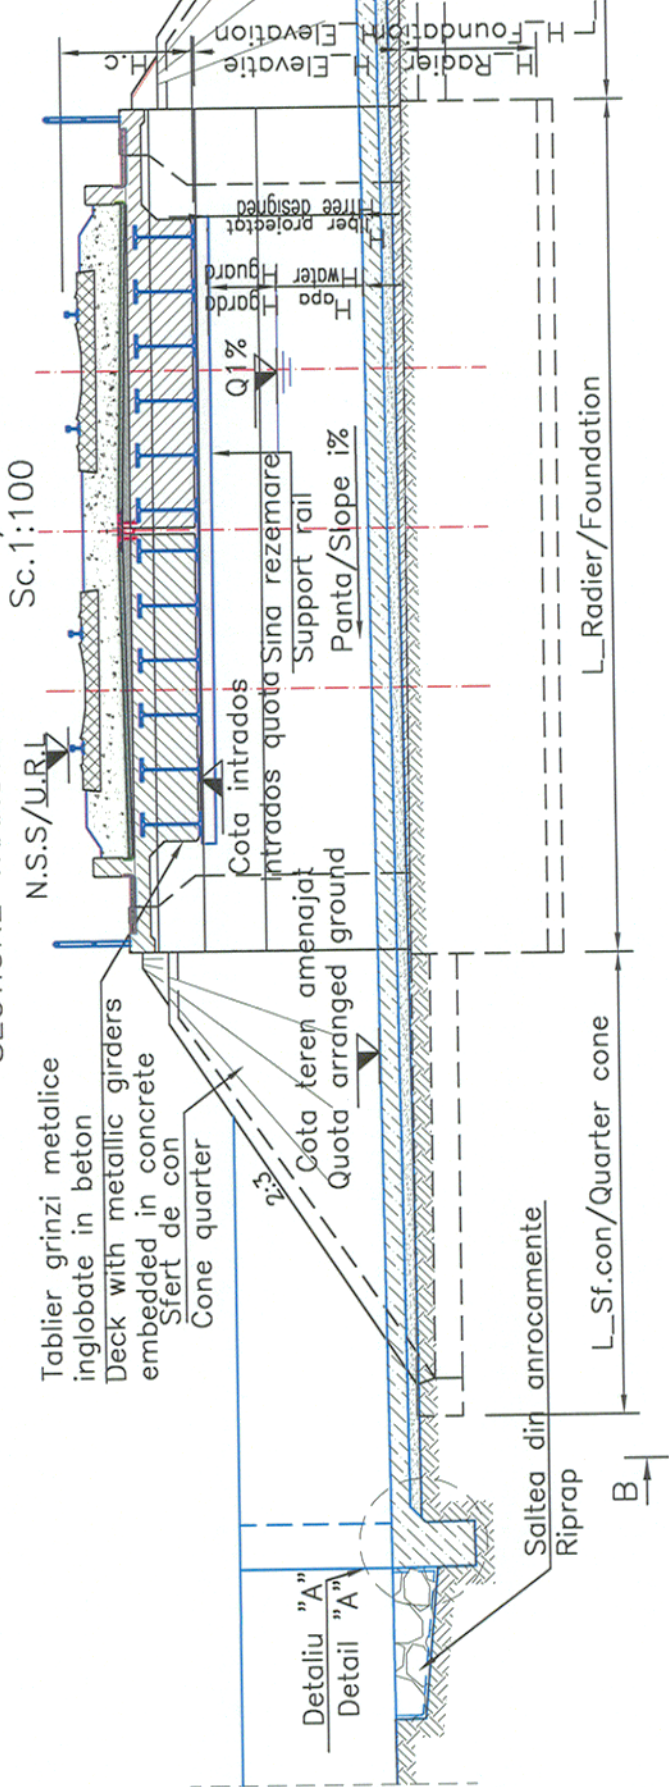

SECTIUNE LONGITUDINALA A-A/ LONGITUDINAL SECTION A-A

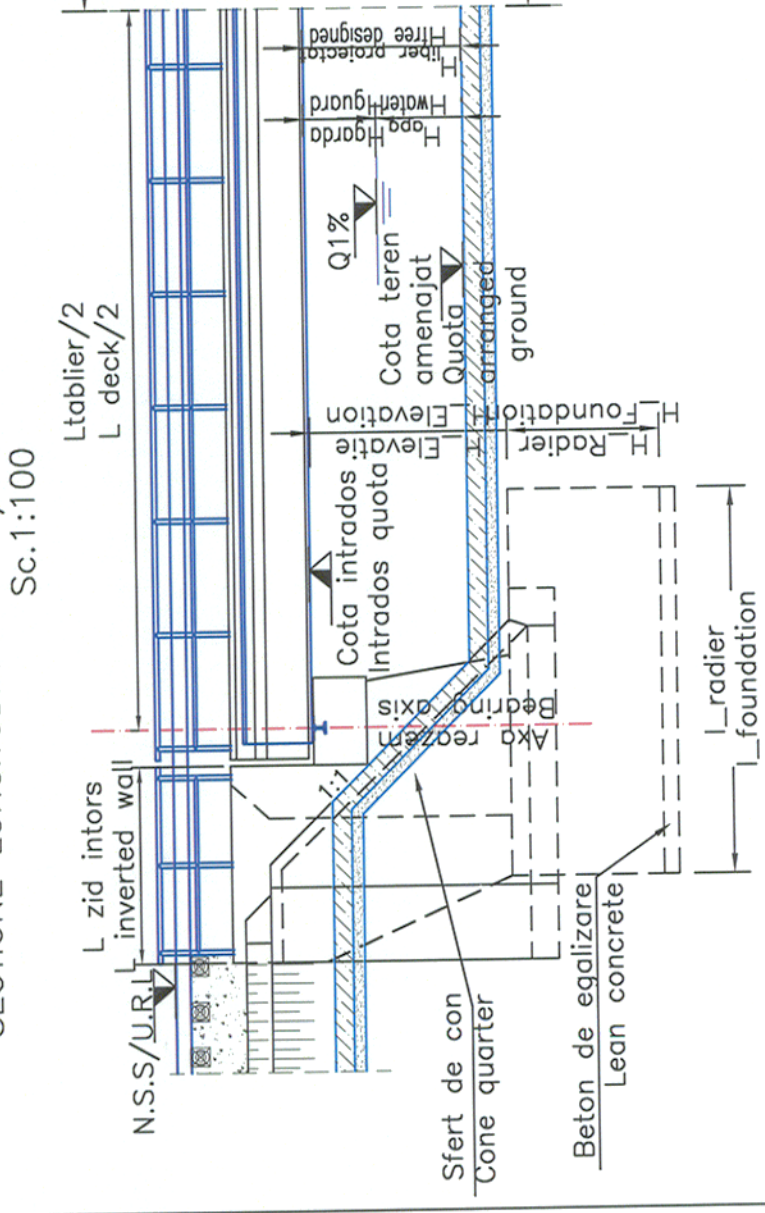

SECTIUNE TABLIER/DECK SECTION

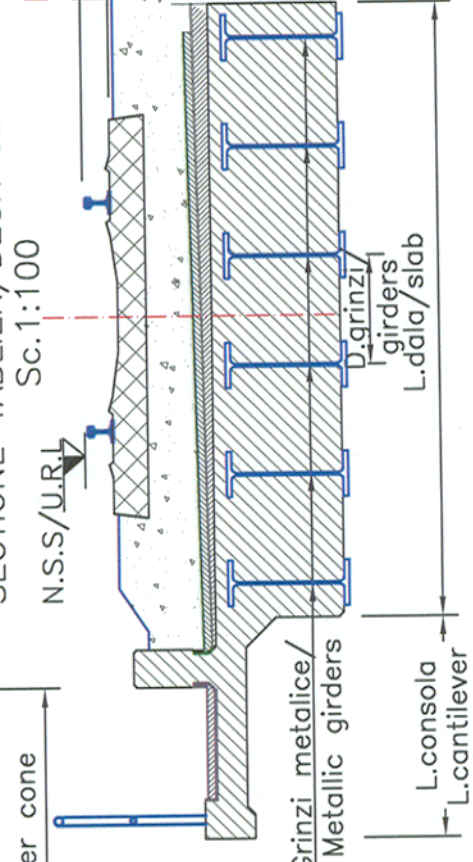


Pod cu grinzi metalice inglobate in beton/ Bridge with metallic girders embedded in concrete

	L.consola cantilever (cm)	L.dala slab (cm)	H.c slab (cm)	Nr grinzi/ Girders no (buc)	D.Grinzi/ Steel type	Tip Grinzi/ Girders type
Deschidere/ Span 10.00m	150	405	52	135	6	S355 HEA-400
Deschidere/ Span 12.00m	150	405	62	145	6	S355 HEA-500

Se aplica solutia proiectata - Pod grinzi metalice inglobate 10.00 - 12.00m  
The designed solution is applied - Bridge metallic girders embedded 10.00-12.00m

Linia cf/ Railway line	Pozitia kilometrica proiectata/ Designed km position	Inaltime libera in pod / free height in bridge (m)	Lungime pod/ Bridge length (m)
LINA CF/ RAILWAY LINE 100 CARANSEBES - TIMISOARA	483+801	1.73	10.00
LINA CF/ RAILWAY LINE 218 TIMISOARA-ARAD	031+342	7.16	12.00

DETALIU "A" / DETAIL "A"

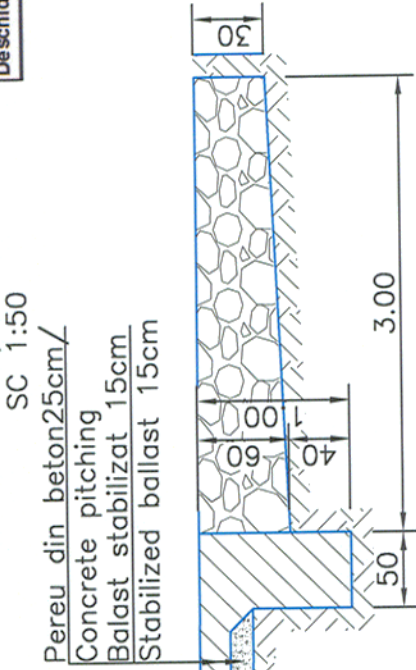

BENEFICIAR / BENEFICIARY COMPANIA NATIONALA DE CAI FERATE "CFR" SA	C																						
	B																						
	A																						
	Index / Index	Date / Date	Modificarea / Modification	Proiectat / Designed	Verificat / Verified	Set Proiect / Project Manager																	
PROIECTANT GENERAL / GENERAL DESIGNER		Numele / Name		Semnatura / Signature		Numele / Name		Semnatura / Signature		Proiectat / Designed		Verificat / Verified		Responsabil Proiect / Project Responsible		Faza / Phase		Scara/Scale		Data / Date		Codificarea Plansa / Drawing Codification	
PROIECTANT GENERAL / GENERAL DESIGNER		ing. Nicoleta FLORIAN		[Signature]		ing. Adrian DURA		[Signature]		Verificat / Verified		[Signature]		[Signature]		SF / FS		1:100/ 1:50		06/17		S F F 0 0 0 P D 1	
DENUMIREA LUCRĂRII / PROJECT TITLE		STUDIUL DE FEZABILITATE PENTRU MODERNIZAREA LINIEI FERoviARE CARANSEBES - TIMISOARA - ARAD FEASIBILITY STUDY FOR MODERNIZATION OF THE RAILWAY LINE CARANSEBES - TIMISOARA - ARAD																					
DENUMIREA DESENULUI / DRAWING TITLE		Pod cu tablier tip grinzi metalice inglobate in beton. Domeniul de deschidere 10.00m < D < 12.00m Bridge with deck of steel girders embedded in concrete. Openings domain 10.00m < D < 12.00m																					

