


## PLAN DISPUNERE ELEMENTE METALICE/ STEEL STRUCTURE PLAN ARRANGEMENT 1:50



**BENEFICIAR / BENEFICIARY**  
COMPANIA NATIONALA  
DE CAI FERATE "CFR" SA

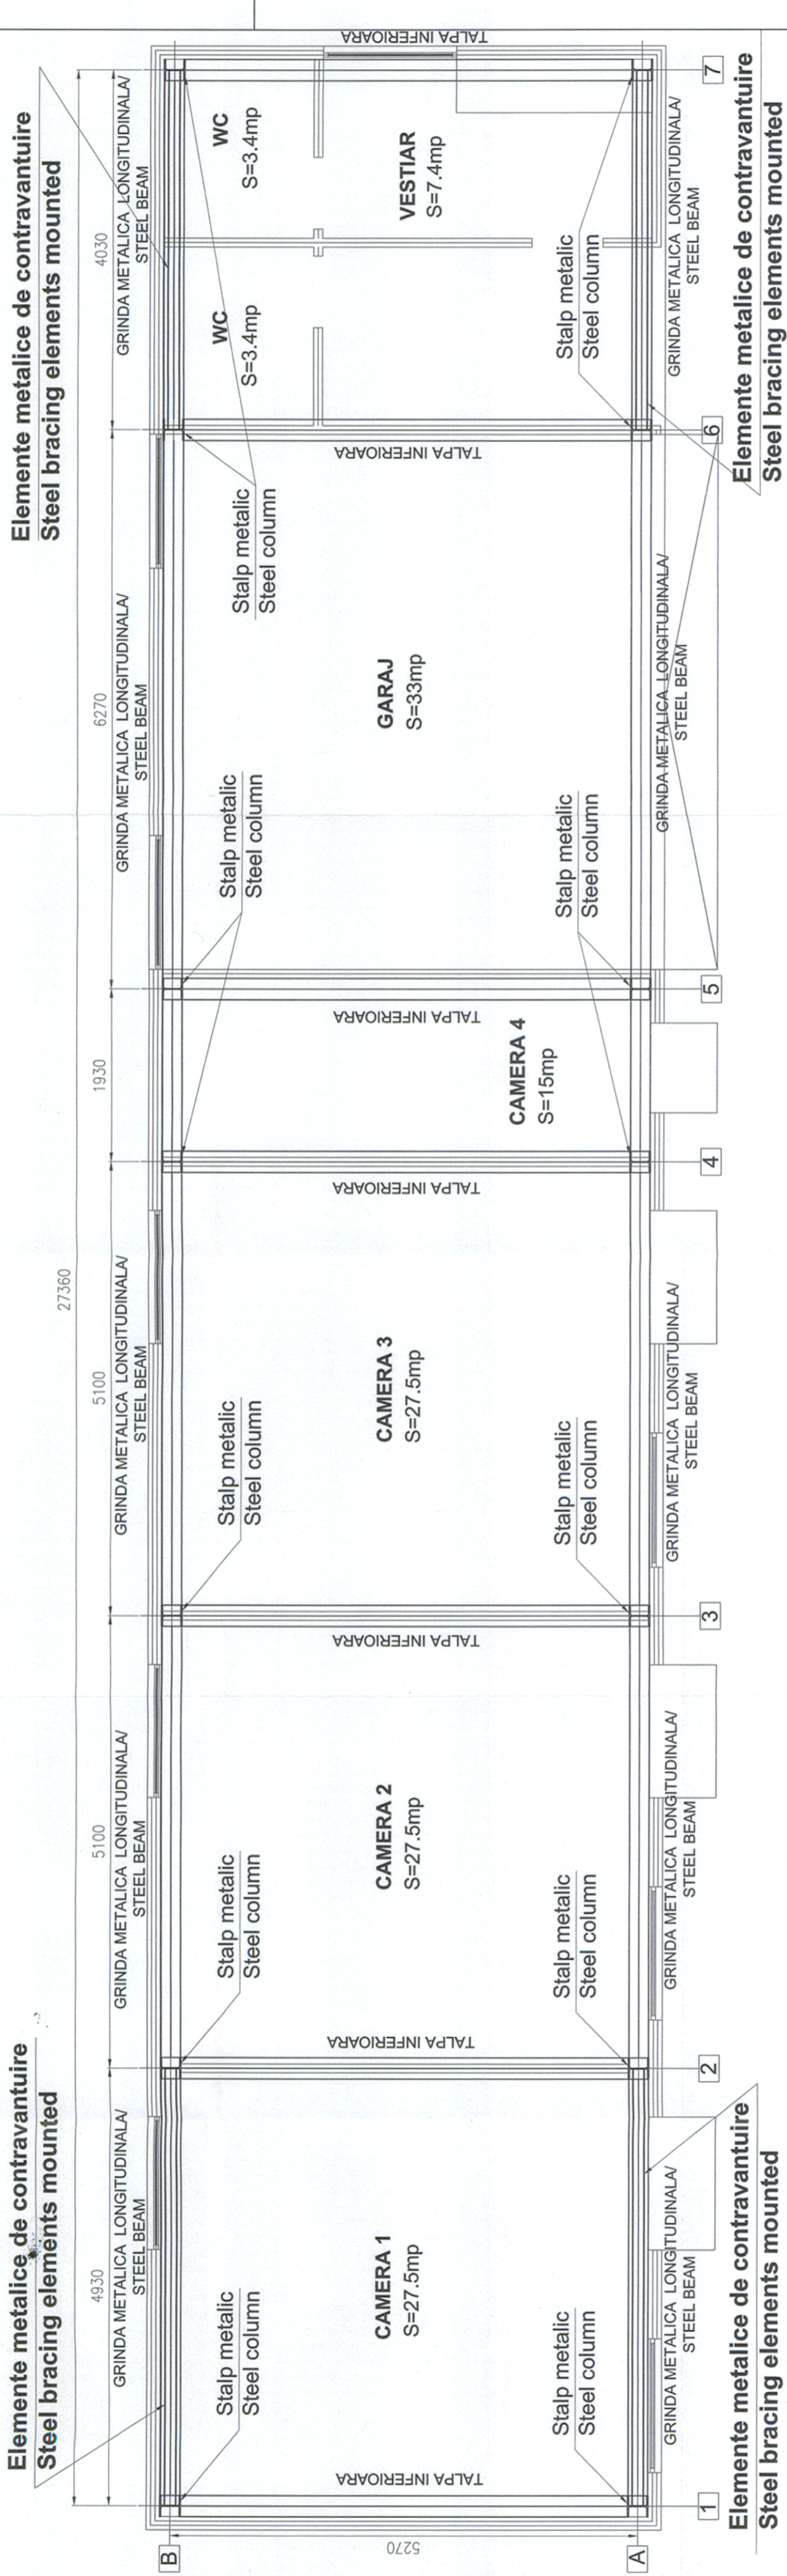

**PROIECTANT GENERAL / GENERAL DESIGNER**  
**CONSIS PROIECT**  
R.C.:40/3940/1995

C

B

A

Index / Index

Date / Date

Modificarea / Modification

Verificat / Verified

Proiectat / Designed

Verificat / Verified

Proiectat / Designed

Verificat / Verified

DENUMIREA LUCRĂRII / PROJECT TITLE

STUDIUL DE FEZABILITATE PENTRU MODERNIZAREA LINIEI FERoviARE CARANSEBES - TIMIȘOARA - ARAD

FEASIBILITY STUDY FOR MODERNIZATION OF THE RAILWAY LINE CARANSEBES - TIMIȘOARA - ARAD

DENUMIREA DESENULUI / DRAWING TITLE

PLAN DISPOZITIE GENERALĂ - ATELIER INTRETINERE LINII PLAN DISPUNERE ELEMENTE METALICE/

GENERAL DISPOSITION PLAN - LINES MAINTENANCE ATELIER - STEEL STRUCTURE PLAN ARRANGEMENT

Project Nr /

16622015

Project No

Faza / Phase

SF / FS

Scale/Scale

Data / Date

05/17

Codificarea Planșii/Drawing Codification

S

F

4

R

Z

2

5

0

0

5

0

0

0

0

0