


**LEGENDA / LEGEND**

- ① Piatra sparta  
Crushed stone
- ② Substratul calii  
Subgrade
- ③ Geogriile biaxiale  
Biaxial geogriics
- ④ Geotextilii separate  
Separating geotextile
- ⑤ Geotextilii filtrare  
Filtering geotextile
- ⑥ Material drenant sort 7-31mm  
Draining material sort 7-31mm
- ⑦ Tub PEHD rfiat, perforat Ø = 150-400mm  
Longitudinal drainage made out of Ø=150-400mm PEHD tube
- ⑧ Material drenant sort 31-70mm  
Draining material sort 31-70mm
- ⑨ Strat de nisip  
Sand layer
- ⑩ Mana curenia  
Handrail
- ⑪ Gard  
Fence
- ⑫ Camin de vizitare  
Inspection pit
- ⑬ Protecție taluz cu permitt vegetal  
Banks protection with vegetal soil
- ⑭ Umplutura din material necoziv  
Filling out of non-cohesive material
- ⑮ Umplutura din material coeziv  
Filling out of cohesive material

**PROFIL TRANSVERSAL IN H.M. SANANDREI, APLICABIL PE ZONA PEROANEI  
CROSS-SECTION TYPE IN STATION SANANDREI, APPLICABLE ON THE PLATFORM AREA**

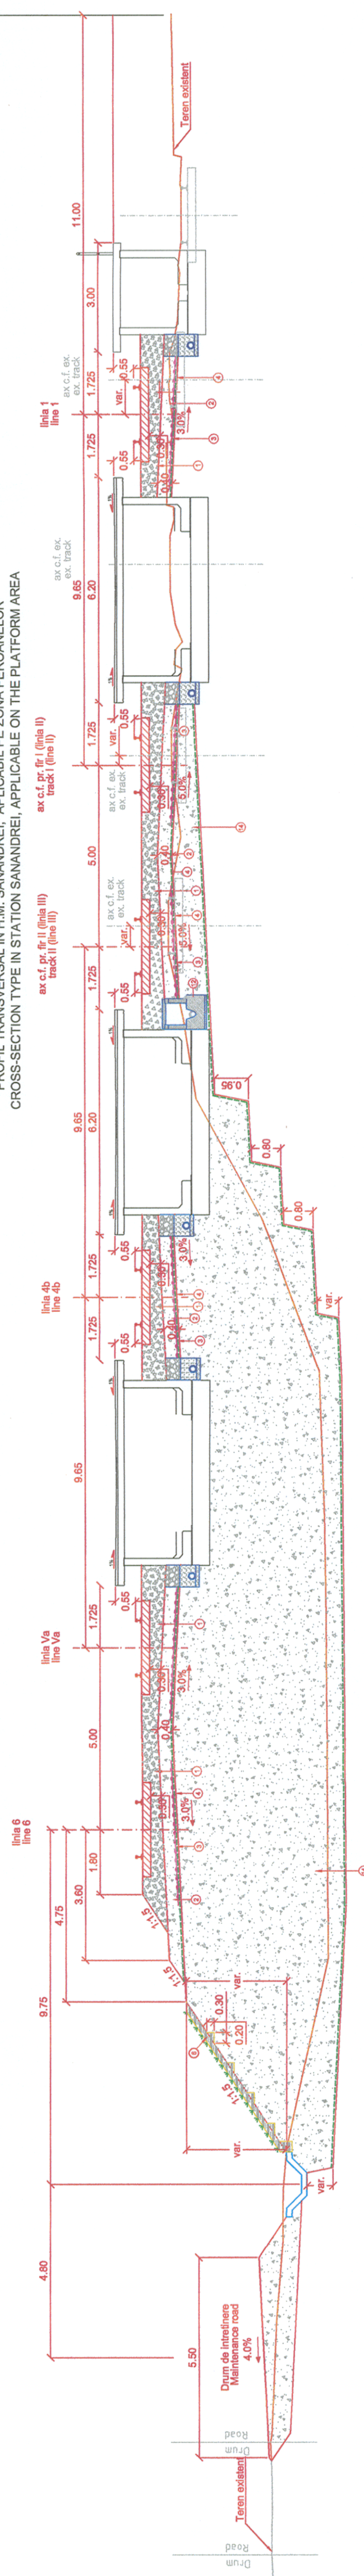

**BENEFICIAR / BENEFICIARY**  
COMPANIA NATIONALA  
DE CAI FERATE CFR SA

**PROIECTANT GENERAL / GENERAL DESIGNER**  
**CONSIS PROJECT**  
R.C.:40/3840/1985

**DENUMIREA LUCRĂRII / PROJECT TITLE**  
STUDIUL DE FEZABILITATE PENTRU MODERNIZAREA LINEI FEROVIARE CARANSEBES - TIMISOARA - ARAD  
FEASIBILITY STUDY FOR MODERNIZATION OF THE RAILWAY LINE CARANSEBES - TIMISOARA - ARAD

**DENUMIREA DESENULUI / DRAWING TITLE**  
PROFIL TRANSVERSAL IN STATION SANANDREI, APLICABIL PE ZONA PEROANEI  
CROSS-SECTION TYPE IN STATION SANANDREI, APPLICABLE ON THE PLATFORM AREA

C					
B					
A					
Indice / Index	Date / Date	Modificarea / Modification	Verificat / Verified	Sef Proiect / Project Manager	

Proiectat / Designed	Verificat / Verified	Modificarea / Modification	Verificat / Verified	Sef Proiect / Project Manager
Nume / Name	Adrian LASCU			
Verificat / Verified	Petra MARCU			
Sef Proiect / Project Manager	Catalin SERBAN			
Proiectat / Designed	Verificat / Verified	Modificarea / Modification	Verificat / Verified	Sef Proiect / Project Manager
Nume / Name	Adrian LASCU			
Verificat / Verified	Petra MARCU			
Sef Proiect / Project Manager	Catalin SERBAN			

Proiect Nr / Project No	1552/2015
Faza / Phase	SF / FS
Scara / Scale	1:100
Data / Date	06/19

S F F 0 0 0 S L X 4 0 3 2 1