


**LEGENDA / LEGEND**

- ① Piatra sparta  
Crushed stone
- ② Substratul caii  
Subgrade
- ③ Geogriile biaxiale  
Biaxial geogrids
- ④ Geotextilii separaile  
Separating geotextile
- ⑤ Geotextilii filtrare  
Filtering geotextile
- ⑥ Material drenant sort 7-31mm  
Draining material sort 7-31mm
- ⑦ Tub PEHD rfiat, perforat Ø = 150-400mm  
Longitudinal drainage made out of  
Ø=150-400mm PEHD tube
- ⑧ Material drenant sort 31-70mm  
Draining material sort 31-70mm
- ⑨ Strat de nisip  
Sand layer
- ⑩ Mana curenta  
Handrail
- ⑪ Gard  
Fence
- ⑫ Camin de vizitare  
Inspection pit
- ⑬ Protectie taluz cu pamint vegetal  
Banks protection with vegetal soil
- ⑭ Umplutura din material necoaziv  
Filling out of non-cohesive material
- ⑮ Umplutura din material coaziv  
Filling out of cohesive material

**PROFIL TRANSVERSAL IN STATIA BAILE CALACEA, APLICABIL PE ZONA PEROANELOR  
CROSS-SECTION TYPE IN STATION BAILE CALACEA, APPLICABLE ON THE PLATFORM AREA**

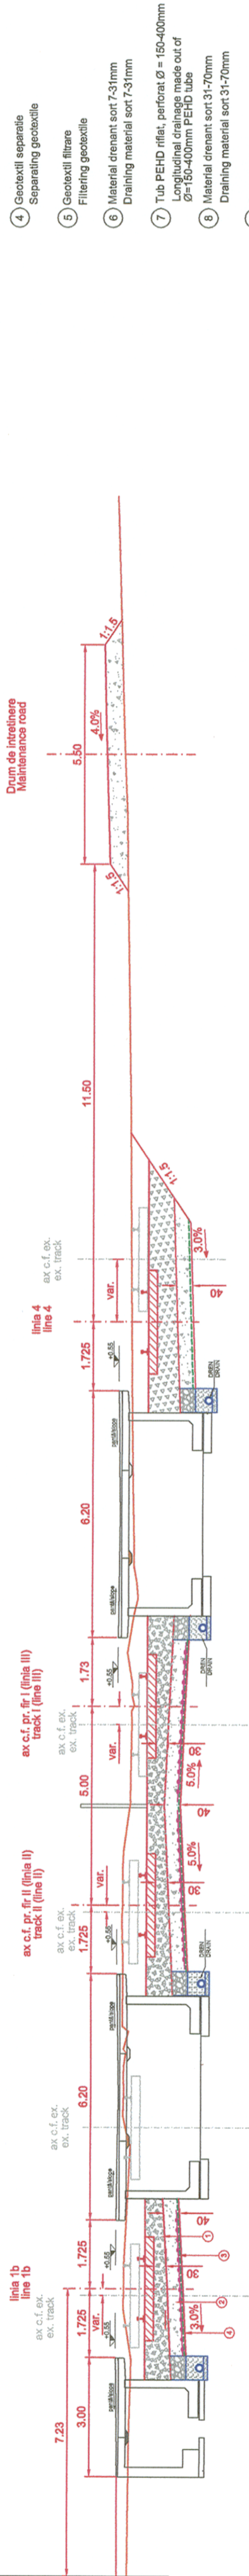

<b>BENEFICIAR / BENEFICIARY</b> COMPANIA NATIONALA DE CAI FERATE "CFR" SA 	<b>PROIECTANT GENERAL / GENERAL DESIGNER</b> <b>CONSIIS PROJECT</b> R.C.: J40/3840/1995 	C B A	Index / Index Data / Date Modificarea / Modification	Proiectat / Designed Verificat / Verified Set Proiect / Project Manager	Verificat / Verified Set Proiect / Project Manager	DENUMIREA LUCRĂRII / PROJECT TITLE STUDIU DE FEZABILITATE PENTRU MODERNIZAREA LINIEI FERoviARE CARANSEBES - TIMIȘOARA - ARAD FEASIBILITY STUDY FOR MODERNIZATION OF THE RAILWAY LINE CARANSEBES - TIMIȘOARA - ARAD		
PROIECTANT DE SPECIALITATE/ SPECIALIZED DESIGNER		Proiectat/Designed Verificat/Verified Responsabil Project Project Responsible	Numele / Name Dan SIMA Petrus MARCU Catalin SERBAN	Semnatura / Signature 	Data / Date 02/19	Scara/Scale 1:100	Faza / Phase SF / FS	Codificare Planșă/Drawing Codification SF F 0 0 0 S L X 4 0 3 3 2
DENUMIREA DESENULUI / DRAWING TITLE PROFIL TRANSVERSAL IN STATIA BAILE CALACEA, APLICABIL PE ZONA PEROANELOR CROSS-SECTION TYPE IN STATION BAILE CALACEA, APPLICABLE ON THE PLATFORM AREA								