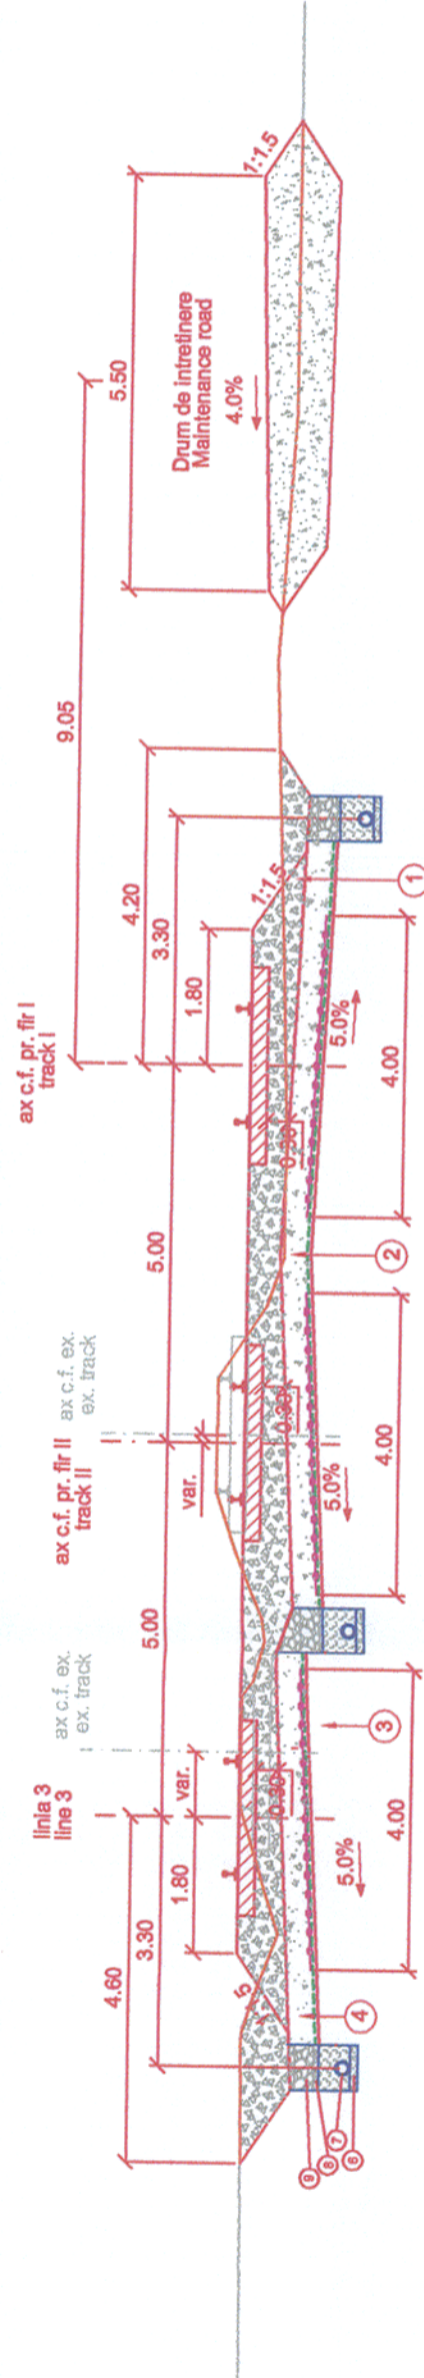


LEGENDA / LEGEND

- 1 Piatra sparta
Crushed stone
- 2 Substratul caii
Subgrade
- 3 Geogriile biaxiale
Biaxial geogrids
- 4 Geotextil separat
Separating geotextile
- 5 Geotextil filtrare
Filtering geotextile
- 6 Material drenant sort 7-31mm
Draining material sort 7-31mm
- 7 Tub PEHD rfiat, perforat Ø = 150-400mm
Longitudinal drainage made out of
Ø=150-400mm PEHD tube
- 8 Material drenant sort 31-70mm
Draining material sort 31-70mm
- 9 Strat de nisip
Sand layer
- 10 Mana curenta
Handrail
- 11 Gard
Fence
- 12 Camin de vizitare
Inspection pit
- 13 Protecie taluz cu pamint vegetal
Banks protection with vegetal soil
- 14 Umplutura din material necoziv
Filling out of non-cohesive material
- 15 Umplutura din material coeziv
Filling out of cohesive material



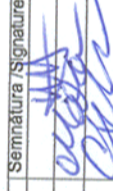
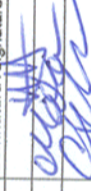

PROFIL TRANSVERSAL APLICABIL IN ZONELE CU RAMBLEU CU H<1 RACORD PERIAM
APPLICABLE PROFILE TYPE ON THE EMBANKMENT ZONE WITH H<1 PERIAM CONNECTION
INTRE KM 14+300 SI KM 14+800



Aplicabilitatea si definirea solutiilor tehnice a lucrarilor de consolidare sunt prezentate la specialitatea "Consolidari".
Drept pentru care planurile de la specialitatea "Terasamente" si specialitatea "Consolidari", se vor citi impreuna.

NOTA:

Pentru drumul de intretinere se va tine cont de pozitia acestuia din planul de situatie

BENEFICIAR / BENEFICIARY COMPANIA NATIONALA DE CAI FERATE "CFR" SA 	C																					
	B																					
	A																					
	Index / Index	Date / Date	Modificarea / Modification	Proiectat / Designed	Verificat / Verified	Sef Proiect / Project Manager																
PROIECTANT GENERAL / GENERAL DESIGNER  R.C.:J40/3940/1995											PROIECTANT DE SPECIALITATE / SPECIALIZED DESIGNER Numele / Name: Viorel NANU Semnatura / Signature:  Verificat / Verified: Petru MARCU Semnatura / Signature:  Responsabil Proiect / Project Responsible: Catalin SERBAN Semnatura / Signature: 											
DENUMIREA LUCRĂRII / PROJECT TITLE STUDIU DE FEZABILITATE PENTRU MODERNIZAREA LINEI FEROVIARE CARANSEBES - TIMIȘOARA - ARAD FEASIBILITY STUDY FOR MODERNIZATION OF THE RAILWAY LINE CARANSEBES - TIMIȘOARA - ARAD											DENUMIREA DESENULUI / DRAWING TITLE PROFIL TRANSVERSAL APLICABIL IN ZONELE CU RAMBLEU CU H<1 RACORD PERIAM APPLICABLE PROFILE TYPE ON THE EMBANKMENT ZONE WITH H<1 PERIAM CONNECTION											
			Scara/Scale			Faza / Phase			Data / Date			Codificare Planșă/Drawing Codification										
			1:100			SF / FS			08/17			S F F 0 0 0 S L X 4 0 4 7 1										