


**LEGENDA/ LEGEND**

- ① Piatra sparta  
Crushed stone
- ② Substratul cali  
Subgrade
- ③ Geogrilile biaxiale  
Biaxial geogrids
- ④ Geotextil separatie  
Separating geotextile
- ⑤ Geotextil filtrare  
Filtering geotextile
- ⑥ Material drenant sort 7-31mm  
Draining material sort 7-31mm
- ⑦ Tub PEHD rfiat, perforat Ø = 150-400mm  
Longitudinal drainage made out of  
Ø=150-400mm PEHD tube
- ⑧ Material drenant sort 31-70mm  
Draining material sort 31-70mm
- ⑨ Strat de nisip  
Sand layer
- ⑩ Mana curenta  
Handrail
- ⑪ Gard  
Fence
- ⑫ Camin de vizitare  
Inspection pit
- ⑬ Protectie taluz cu pamint vegetal  
Banks protection with vegetal soil
- ⑭ Umplutura din material necoeziv  
Filling out of non-cohesive material
- ⑮ Umplutura din material coeziv  
Filling out of cohesive material

**PROFIL TRANSVERSAL APLICABIL IN ZONELE CU RAMBLEU CU 2<H<3  
APPLICABLE PROFILE TYPE ON THE EMBANKMENT ZONE WITH 2<H<3**

INTRE KM 17+050 - 17+800  
 INTRE KM 18+700 - 19+700  
 INTRE KM 20+850 - 21+400  
 INTRE KM 46+850 - 46+950

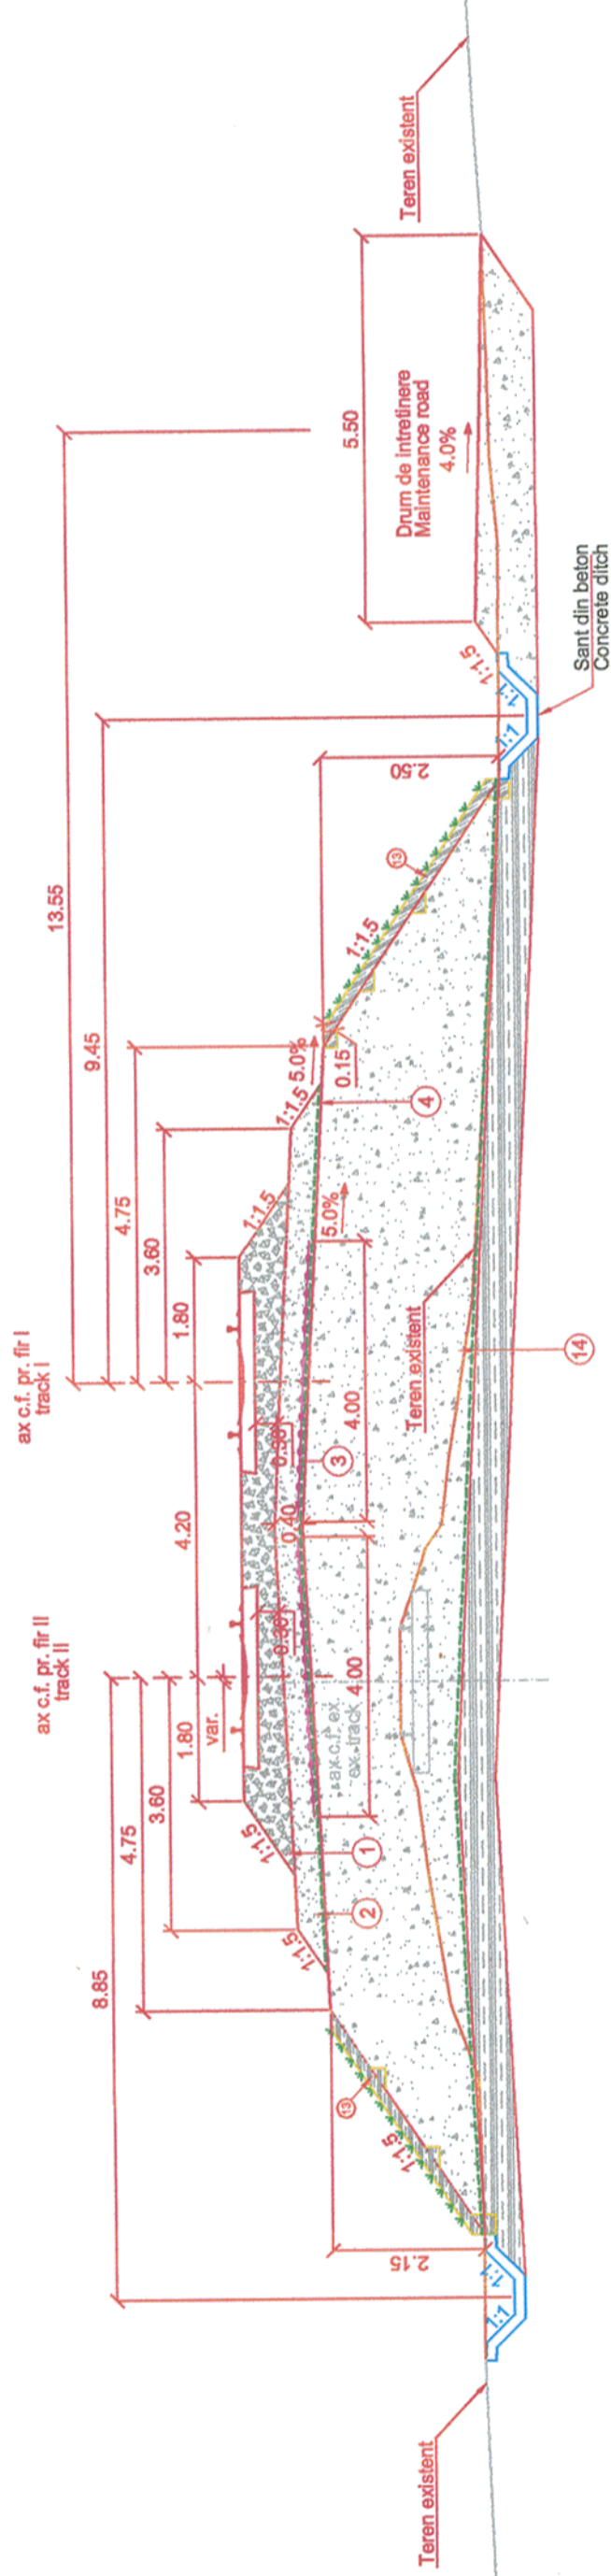

**NOTA:**  
 Pentru drumul de intretinere se va tine cont de pozitia acestuia din planul de situatie

Aplicabilitatea si definirea solutiilor tehnice a lucrarilor de consolidare sunt prezentate la specialitatea "Consolidari".  
 Drept pentru care planurile de la specialitatea "Terasamente" si specialitatea "Consolidari", se vor citi impreuna.

BENEFICIAR / BENEFICIARY COMPANIA NATIONALA DE CAI FERATE "CFR" SA 	CUMPLIMENTUL / COMPLIMENT C B A		DENUMIREA LUCRĂRII / PROJECT TITLE STUDIU DE FEZABILITATE PENTRU MODERNIZAREA LINIEI FERROVIARE CARANSEBES - TIMIȘOARA - ARAD FEASIBILITY STUDY FOR MODERNIZATION OF THE RAILWAY LINE CARANSEBES - TIMISOARA - ARAD		
	PROIECTANT GENERAL / GENERAL DESIGNER CONSIS PROJECT R.C.:440/3940/1995 		DENUMIREA DESENULUI / DRAWING TITLE PROFIL TRANSVERSAL APLICABIL IN ZONELE CU RAMBLEU CU 2<H<3 APPLICABLE PROFILE TYPE ON THE EMBANKMENT ZONE WITH 2<H<3		
Modificarea / Modification		Verificat / Verified		Data / Date	
Numele / Name Adrian LASLO		Verificat / Verified		Scara/Scale 1:100	
Semnatura / Signature 		Verificat / Verified		Faza / Phase SF / FS	
Catalin SERBAN		Verificat / Verified		Project No 1562/2015	
P <b>CONSIS PROJECT</b> R.C.:440/3940/1995		Verificat / Verified		Date / Date 06/19	
Semnatura / Signature 		Verificat / Verified		Codificare Planșă/Drawing Codification S F F 0 0 0 S L X 4 0 5 6 1	