


LEGENDA/ LEGEND

- ① Piatra sparta  
Crushed stone
- ② Substratul calii  
Subgrade
- ③ Geogriile biaxiale  
Biaxial geogrids
- ④ Geotextilii separate  
Separating geotextile
- ⑤ Geotextilii filtrare  
Filtering geotextile
- ⑥ Material drenant sort 7-31mm  
Draining material sort 7-31mm
- ⑦ Tub PEHD riflat, perforat, Ø = 150-400mm  
Longitudinal drainage made out of Ø=150-400mm PEHD tube
- ⑧ Material drenant sort 31-70mm  
Draining material sort 31-70mm
- ⑨ Strat de nisip  
Sand layer
- ⑩ Mana curenta  
Handrail
- ⑪ Gard  
Fence
- ⑫ Camin de vizitare  
Inspection pit
- ⑬ Protecție ialuz cu pamint vegetal  
Banks protection with vegetal soil
- ⑭ Umplutura din material necoerziv  
Filling out of non-cohesive material
- ⑮ Umplutura din material coerziv  
Filling out of cohesive material

PROFIL TRANSVERSAL APLICABIL IN ZONELE CU 4-H<6 (DRUM PE PARTEA DREAPTA)  
APPLICABLE PROFILE TYPE ON THE CUT ZONE WITH 4<H<6 (ROAD ON THE RIGHT SIDE)

INTRE KM 43+000 SI KM 43+200  
INTRE KM 44+660 - KM 44+925

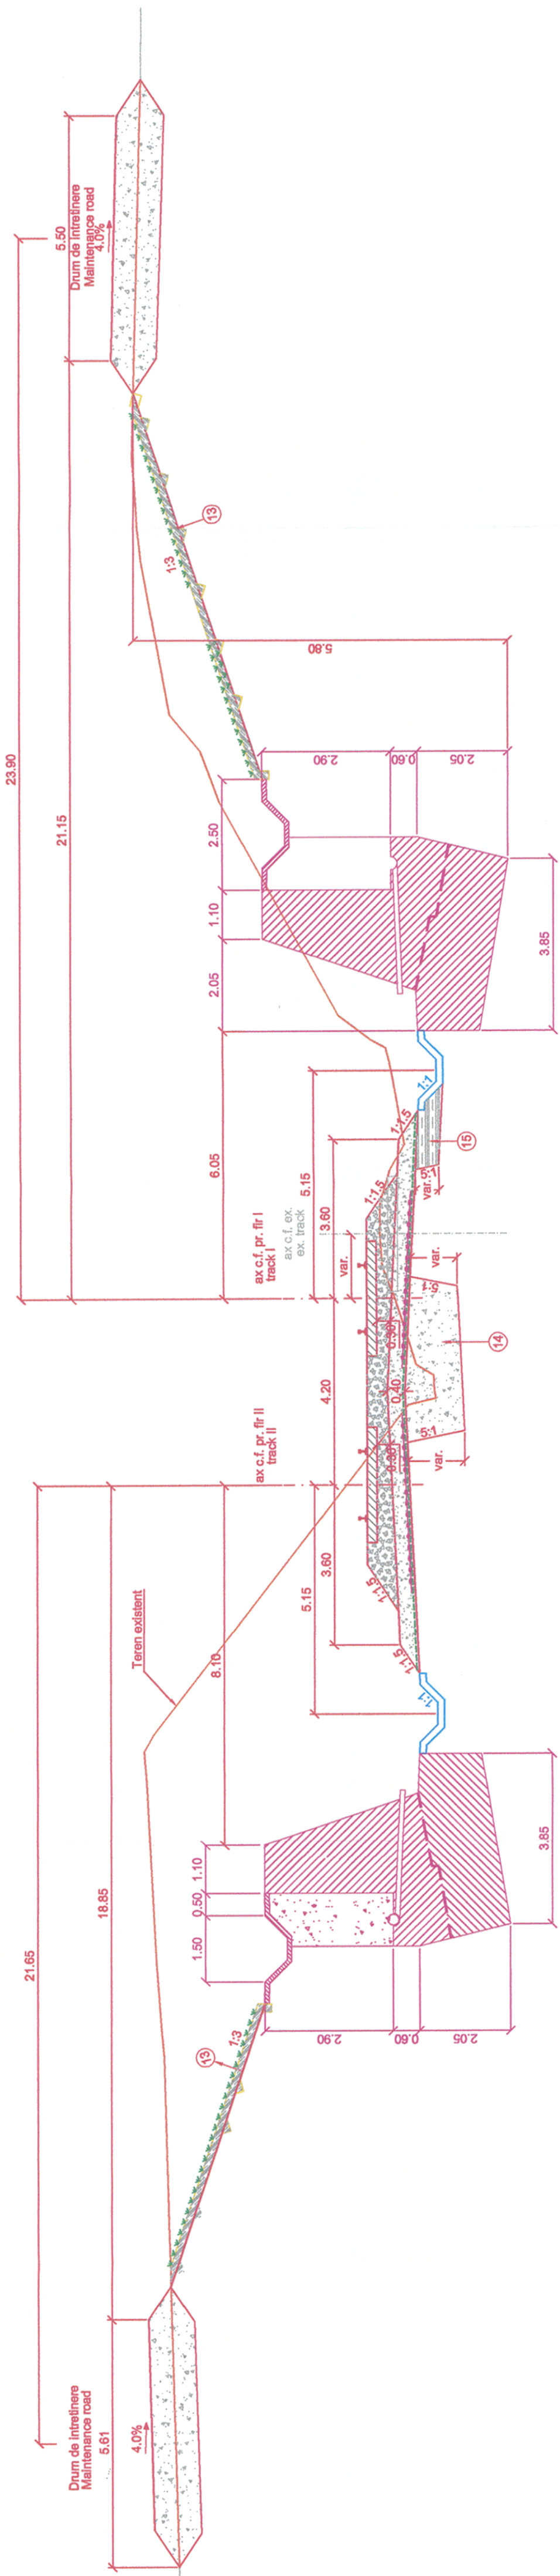

**BENEFICIAR / BENEFICIARY**  
COMPANIA NATIONALA  
DE CAI FERATE "CFR" SA

**PROIECTANT GENERAL / GENERAL DESIGNER**  
**CONSIS PROJECT**  
R.C.:J40/3940/1995

DENUMIREA LUCRĂRII / PROJECT TITLE

STUDIU DE FEZABILITATE PENTRU MODERNIZAREA LINIEI FERoviARE CARANSEBES - TIMIȘOARA - ARAD  
FEASIBILITY STUDY FOR MODERNIZATION OF THE RAILWAY LINE CARANSEBES - TIMIȘOARA - ARAD

DENUMIREA DESENULUI / DRAWING TITLE

PROFIL TRANSVERSAL APLICABIL IN ZONELE CU 4-H<6 (DRUM DE INTRETINERE PE PARTEA DREAPTA)  
APPLICABLE PROFILE TYPE ON THE CUT ZONE WITH 4-H<6 (MAINTENANCE ROAD ON THE RIGHT SIDE)

C	
B	
A	
Indice / Index	Data / Date

PROIECTANT DE SPECIALITATE/  
SPECIALIZED DESIGNER

Proiectat / Designed	Verificat / Verified	Numerele / No. / No.	Semnătura / Signature
Verificat / Verified	Verificat / Verified		
Sef Proiect / Project Manager	Sef Proiect / Project Manager		
Petru MARCU	Catalin SERBAN		

Aplicabilitatea și definierea soluțiilor tehnice a lucrărilor de consolidare sunt prezentate la specialitatea "Consolidari".  
Drept pentru care planurile de la specialitatea "Terasamente" și specialitatea "Consolidari", se vor citi împreună.

Proiect Nr. / Project No.	Faza / Phase	Scara/Scale	Data / Date
1562/2015	SF / FS	1:100	10/17
Codificare Planșă/Drawing Codification			
S	F	F	0 0 0 S L X 4 0 7 6 1