


LEGENDA/ LEGEND

- ① Piatra sparta
Crushed stone
- ② Substratul calii
Subgrade
- ③ Geogriile biaxiale
Biaxial geogrids
- ④ Geotextil separatie
Separating geotextile
- ⑤ Geotextil filtrare
Filtering geotextile
- ⑥ Material drenant sort 7-31mm
Draining material sort 7-31mm
- ⑦ Tub PEHD rfiat, perforat Ø = 150-400mm
Longitudinal drainage made out of
Ø=150-400mm PEHD tube
- ⑧ Material drenant sort 31-70mm
Draining material sort 31-70mm
- ⑨ Strat de nisip
Sand layer
- ⑩ Mana curenta
Handrail
- ⑪ Gard
Fence
- ⑫ Camin de vizitare
Inspection pit
- ⑬ Protectie taluz cu pamint vegetal
Banks protection with vegetal soil
- ⑭ Umplutura din material neceoziv
Filling out of non-cohesive material
- ⑮ Umplutura din material coeziv
Filling out of cohesive material

**PROFIL TRANSVERSAL APLICABIL IN ZONELE CU PROFIL MIXT, H RAMBLEU DREAPTA=4.00M
APPLICABLE PROFILE TYPE ON THE CUT-AND-FILL CROSS SECTION WITH H FILL ON THE RIGHT SIDE=4.00M
INTRE KM 31+600 - KM 31+740**

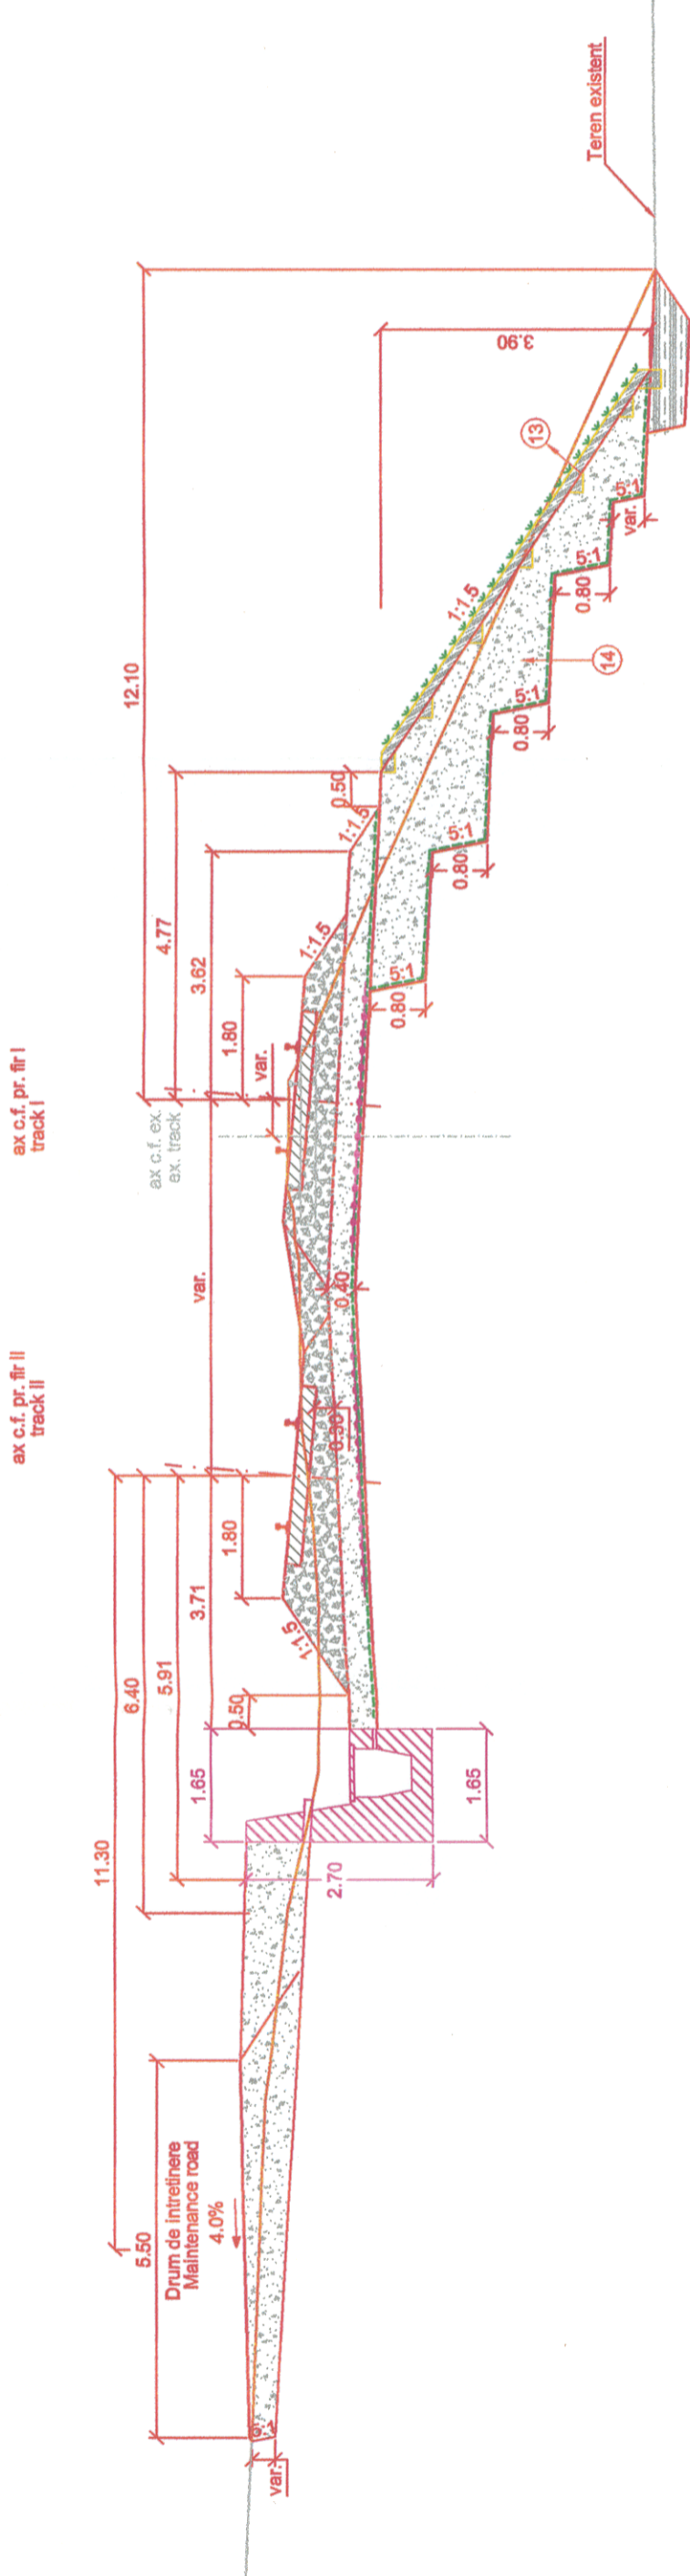

Aplicabilitatea si definirea solutiilor tehnice a lucrarilor de consolidare sunt prezentate la specialitatea "Consolidari".
Drept pentru care planurile de la specialitatea "Terasamente" si specialitatea "Consolidari", se vor cita impreuna.

BENEFICIAR / BENEFICIARY COMPANIA NATIONALA DE CAI FERATE "CFR" SA 	C							DENUMIREA LUCRĂRII / PROJECT TITLE	
	B							STUDIU DE FEZABILITATE PENTRU MODERNIZAREA LINIEI FEROVIARE CARANSEBES - TIMISOARA - ARAD FEASIBILITY STUDY FOR MODERNIZATION OF THE RAILWAY LINE CARANSEBES - TIMISOARA - ARAD	
	A							DENUMIREA DESENULUI / DRAWING TITLE	
Index / Index Date / Date Modificarea / Modification	Proiectat / Designed Verificat / Verified Semnat / Signed Proiectant / Project Designer	
PROIECTANT GENERAL / GENERAL DESIGNER R.C.:J40/3940/1995									
PROFIL TRANSVERSAL APLICABIL IN ZONELE CU PROFIL MIXT, H DEBLEU DREAPTA=4.00M APPLICABLE PROFILE TYPE ON THE CUT-AND-FILL CROSS SECTION WITH H CUT ON THE RIGHT SIDE=4.00M									
			Proiect Nr./ Project No 1562/2015	Faza / Phase SF / FS	Scara/Scale 1:100	Data / Date 06/19	Codificare Plansă/Drawing Codification S F F 0 0 0 S L X 4 0 7 7 1		