


LEGENDA/ LEGEND

- ① Piatra sparta
Crushed stone
- ② Substratul calii
Subgrade
- ③ Geogriile biaxiale
Biaxial geogrids
- ④ Geotextil separatie
Separating geotextile
- ⑤ Geotextil filtrare
Filtering geotextile
- ⑥ Material drenant sort 7-31mm
Draining material sort 7-31mm
- ⑦ Tub PEHD riflat, perforat Ø = 150-400mm
Longitudinal drainage made out of
Ø=150-400mm PEHD tube
- ⑧ Material drenant sort 31-70mm
Draining material sort 31-70mm
- ⑨ Strat de nisip
Sand layer
- ⑩ Mana curenta
Handrail
- ⑪ Gard
Fence
- ⑫ Camin de vizitare
Inspection pit
- ⑬ Protectie taluz cu pamint vegetal
Banks protection with vegetal soil
- ⑭ Umplutura din material necoeziv
Filling out of non-cohesive material
- ⑮ Umplutura din material coeziv
Filling out of cohesive material

**PROFIL TRANSVERSAL APLICABIL IN ZONELE CU DEBLEU CU 0<H<2 (DRUM PE PARTEA STANGA)
APPLICABLE PROFILE TYPE ON THE CUT ZONE WITH 0<H<2 (ROAD ON THE LEFT SIDE)**
INTRE KM 27+400 - KM 28+000

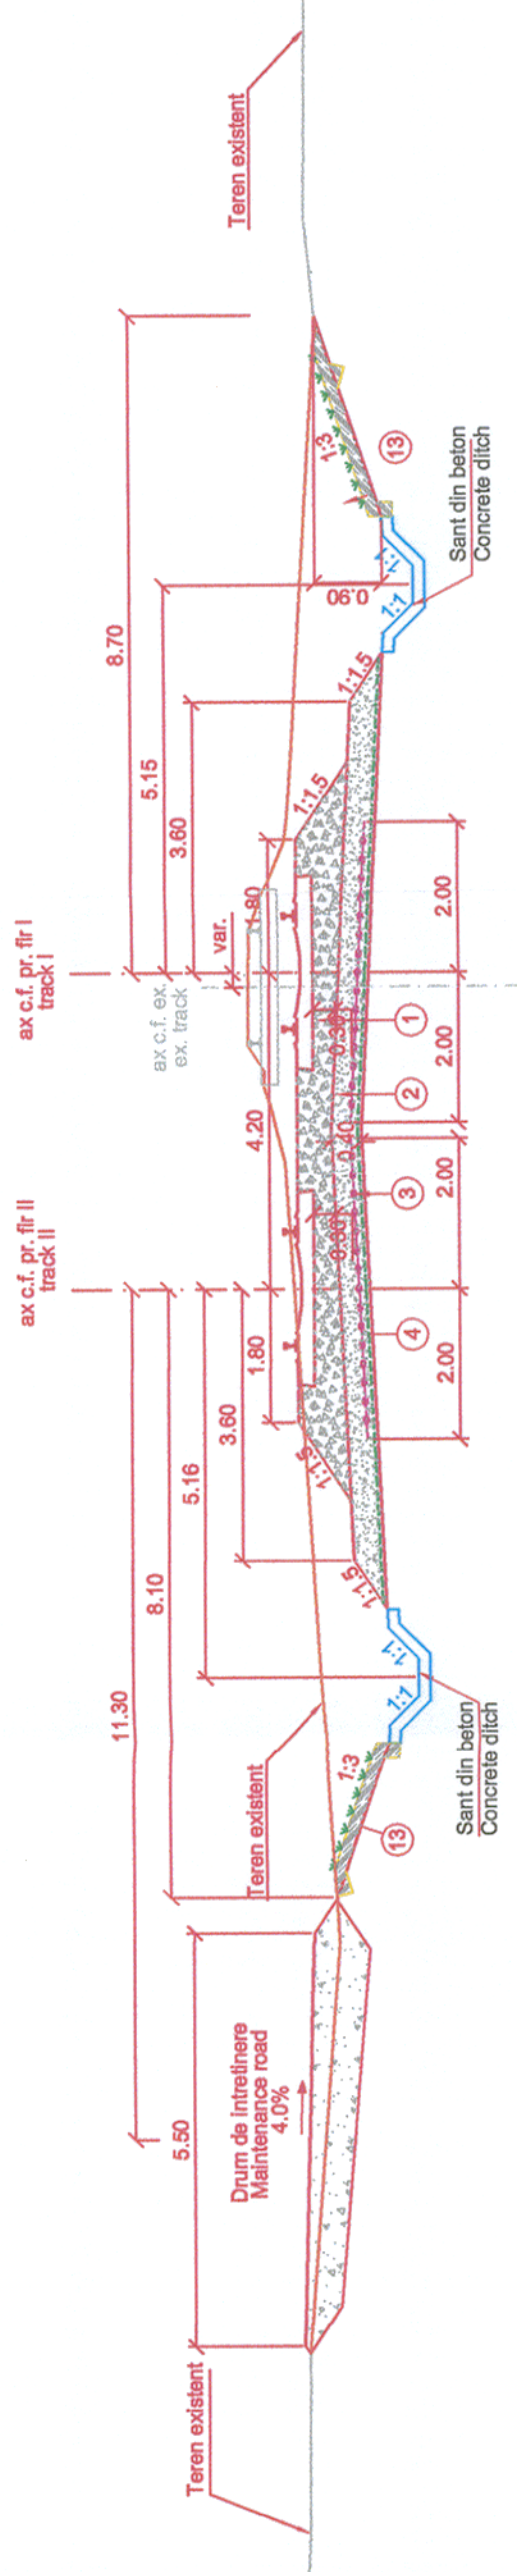

Aplicabilitatea si definirea solutiilor tehnice a lucrarilor de consolidare sunt prezentate la specialitatea "Consolidari".
Drept pentru care planurile de la specialitatea "Teramente" si specialitatea "Consolidari", se vor citi impreuna.

BENEFICIAR / BENEFICIARY COMPANIA NATIONALA DE CAI FERATE "CFR" SA 	C	DENUMIREA LUCRĂRII / PROJECT TITLE			
	B	STUDIU DE FEZABILITATE PENTRU MODERNIZAREA LINIEI FERoviARE CARANSEBES - TIMIȘOARA - ARAD			
	A	FEASIBILITY STUDY FOR MODERNIZATION OF THE RAILWAY LINE CARANSEBES - TIMISOARA - ARAD			
Index / Index Date / Date Modificarea / Modification Verificat / Verified Semnătura / Signature Numele / Name Proiectat / Designed Verificat / Verified Responsabil Project Project Responsible	
PROIECTANT GENERAL / GENERAL DESIGNER		PROIECTANT DE SPECIALITATE/ SPECIALIZED DESIGNER		Scara/Scale 1:100	Data / Date 08/17
R. C.: J40/3940/1995		DENUMIREA DESENULUI / DRAWING TITLE PROFIL TRANSVERSAL APLICABIL IN ZONELE CU DEBLEU CU 0<H<2 (DRUM DE INTRETINERE PE PARTEA STANGA) APPLICABLE PROFILE TYPE ON THE CUT ZONE WITH 0<H<2 (MAINTENANCE ROAD ON THE LEFT SIDE)		Faza / Phase SF / FS	Codificare Planșă/Drawing Codification S F F 0 0 0 S L X 4 0 8 0 1