


**LEGENDA/ LEGEND**

- ① Piatra sparta  
Crushed stone
- ② Substratul calii  
Subgrade
- ③ Geogridurile biaxiale  
Biaxial geogrids
- ④ Geotextilii separate  
Separating geotextiles
- ⑤ Geotextilii filtrare  
Filtering geotextiles
- ⑥ Material drenant sort 7-31mm  
Draining material sort 7-31mm
- ⑦ Tub PEHD rîfiat, perforat Ø = 150-400mm  
Longitudinal drainage made out of  
Ø=150-400mm PEHD tube
- ⑧ Material drenant sort 31-70mm  
Draining material sort 31-70mm
- ⑨ Strat de nisip  
Sand layer
- ⑩ Mana curenta  
Handrail
- ⑪ Gard  
Fence
- ⑫ Camin de vizitare  
Inspection pit
- ⑬ Protecție taluz cu pământ vegetal  
Banks protection with vegetal soil
- ⑭ Umplutura din material necoeziv  
Filling out of non-cohesive material
- ⑮ Umplutura din material coeziv  
Filling out of cohesive material

**PROFIL TRANSVERSAL APLICABIL ÎN ZONELE CU RÂMBLEU ÎNTRU ARADUL NOU SI ARAD  
APPLICABLE PROFILE TYPE ON THE FILL ZONE BETWEEN ARADUL NOU SI ARAD**

**INTRE KM 55+600 - KM 56+400**

**ax c.f. pr.  
track**

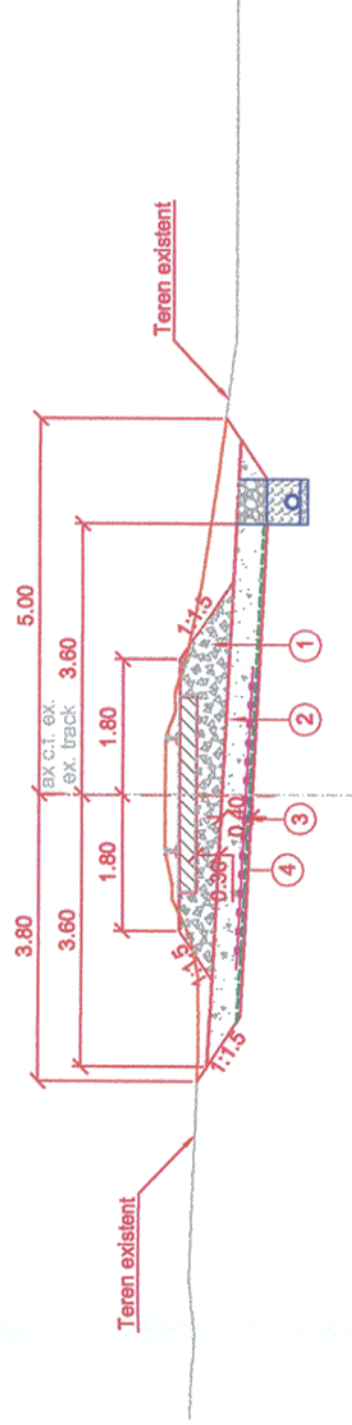

Aplicabilitatea si definirea solutiilor tehnice a lucrarilor de consolidare sunt prezentate la specialitatea "Consolidari".  
Drept pentru care planurile de la specialitatea "Terasamente" si specialitatea "Consolidari", se vor citi impreuna.

**BENEFICIAR / BENEFICIARY**  
COMPANIA NATIONALA  
DE CAI FERATE "CFR" SA



**PROIECTANT GENERAL / GENERAL DESIGNER**

**CONSI PROJECT**  
R.C.:140/3940/1995

DENUMIREA LUCRĂRII / PROJECT TITLE		STUDIU DE FEZABILITATE PENTRU MODERNIZAREA LINEI FEROVIARE CARANSEBES - TIMISOARA - ARAD FEASIBILITY STUDY FOR MODERNIZATION OF THE RAILWAY LINE CARANSEBES - TIMISOARA - ARAD	
DENUMIREA DESENULUI / DRAWING TITLE		PROFIL TRANSVERSAL APLICABIL ÎN ZONELE CU RÂMBLEU ÎNTRU ARADUL NOU SI ARAD APPLICABLE PROFILE TYPE ON THE FILL ZONE BETWEEN ARADUL NOU SI ARAD	
Project Nr./ Project No	Scara/Scale	Data / Date	Codificare Planșă/Drawing Codification
1562/2015	1:100	08/17	S F F 0 0 0 S L X 4 0 8 3 1
Faza / Phase	Scara/Scale	Data / Date	Codificare Planșă/Drawing Codification
SF / FS	1:100	08/17	S F F 0 0 0 S L X 4 0 8 3 1
Proiectat / Designed	Verificat / Verified	Sef Proiect / Project Manager	
Modificarea / Modification			
Proiectat / Designed	Verificat / Verified	Numele / Name	Semnătura / Signature
		Viorel NANU	
Verificat / Verified	Responsabil Proiect Project Responsible	Petru MARCU	
Sef Proiect / Project Manager	Catalin SERBAN		