


PROFIL TRANSVERSAL APLICABIL IN ZONELE DE VARIANTA DE TRASEU
 APPLICABLE PROFILE TYPE ON THE INTERVAL ON THE ROUTE ALTERNATIVE AREA

KM 43+200 - 44+425

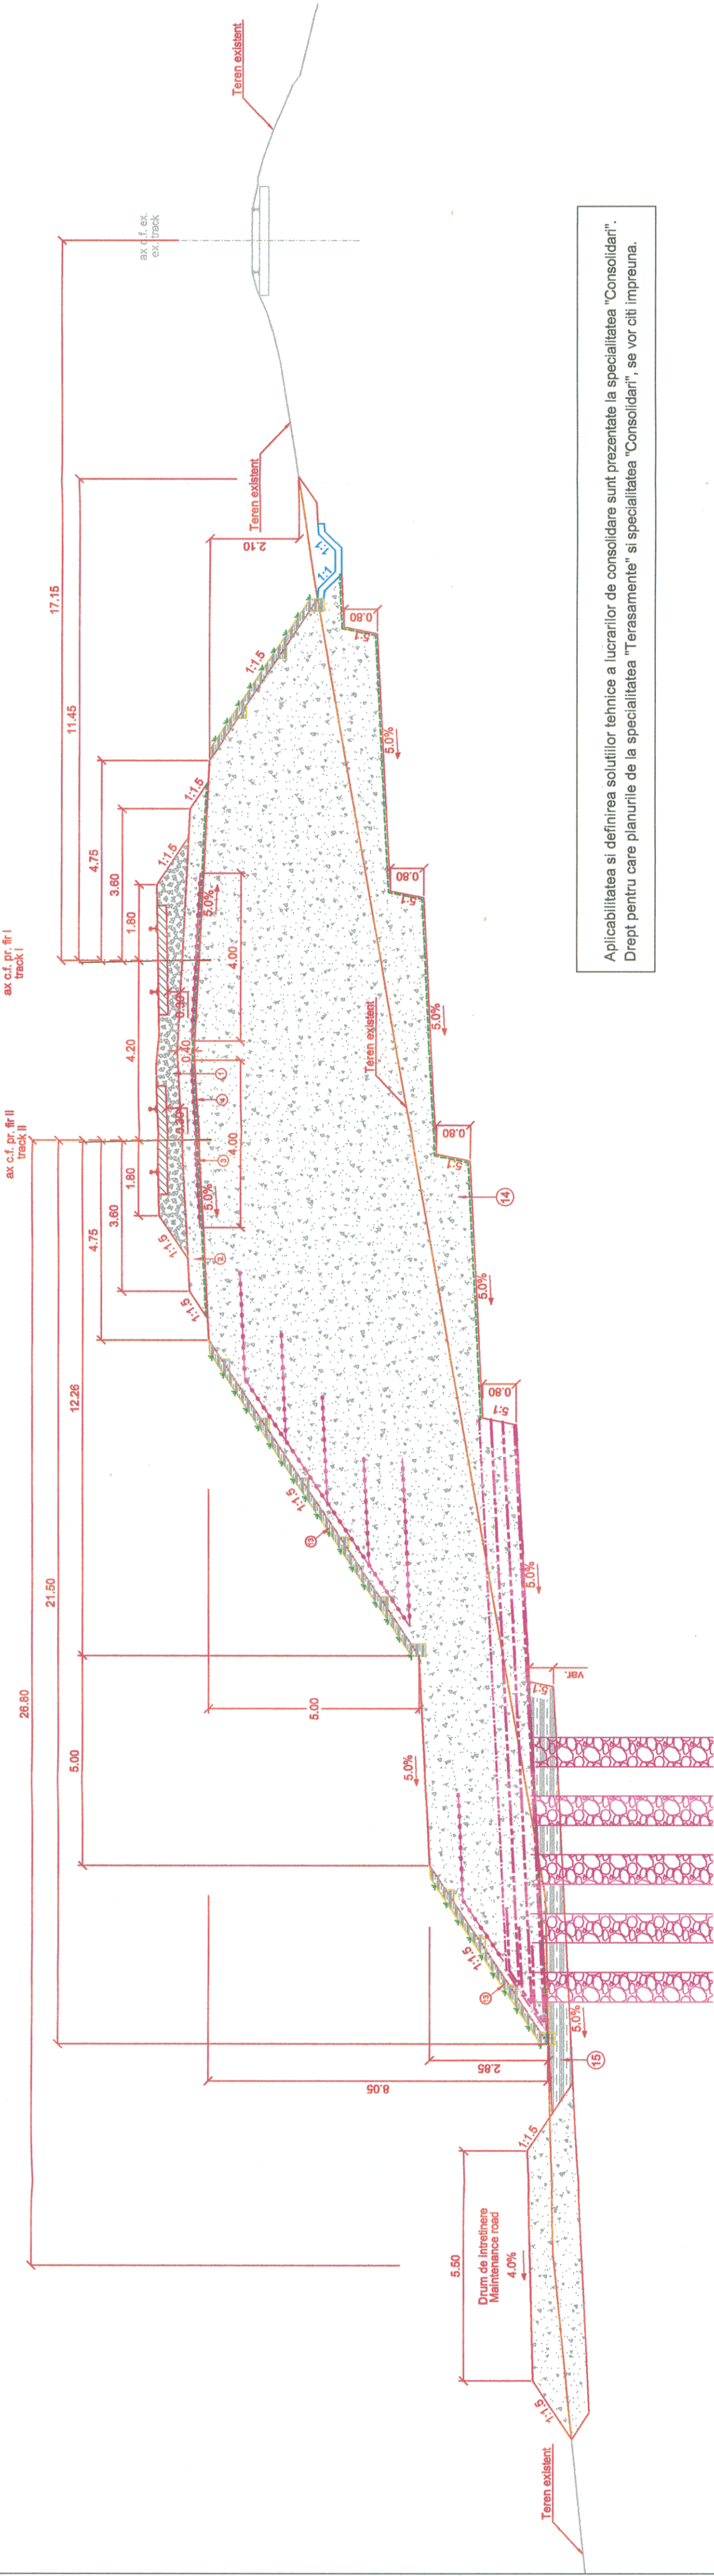

Aplicabilitatea si definirea solutiilor tehnice a lucrarilor de consolidare sunt prezentate la specialitatea "Consolidari", se vor citi impreuna.
 Drept pentru care planurile de la specialitatea "Terasamente" si specialitatea "Consolidari", se vor citi impreuna.

LEGENDA/ LEGEND

- 1 Piatra sparta
Crushed stone
- 2 Substratul cal
Subgrade
- 3 Geogriile biaxiale
Biaxial geogrids
- 4 Geotextil separat
Separating geotextile
- 5 Geotextil filtrant
Filtering geotextile
- 6 Material drenant sort 7-31mm
Draining material sort 7-31mm
- 7 Tub PEHD riflat, perforat Ø = 150-400mm
Longitudinal drainage made out of
Ø=150-400mm PEHD tube
- 8 Material drenant sort 31-70mm
Draining material sort 31-70mm
- 9 Strat de nisip
Sand layer
- 10 Mana curenta
Handrail
- 11 Gard
Fence
- 12 Camin de vizitare
Inspection pit
- 13 Protectie taluz cu pamint vegetal
Banks protection with vegetal soil
- 14 Umplutura din material necoziv
Filling out of non-cohesive material
- 15 Umplutura din material coeziv
Filling out of cohesive material

BENEFICIAR / BENEFICIARY COMPANIA NATIONALA DE CALI FERATE "CFR" SA		DENUMIREA LUCRĂRII / PROJECT TITLE STUDIUL DE FEZABILITATE PENTRU MODERNIZAREA LINIEI FERoviARE CARANSEBES - TIMISOARA - ARAD FEASIBILITY STUDY FOR MODERNIZATION OF THE RAILWAY LINE CARANSEBES - TIMISOARA - ARAD	
C B A Index / Index Date / Date Modificarea / Modification		Verificat / Verified Proiectat / Designed Verificat / Verified Sef Proiect / Project Manager	
PROIECTANT GENERAL / GENERAL DESIGNER NUMELE / NAME Adrian LASLO Petru MARCU Catalin SERBAN		DENUMIREA DESENULUI / DRAWING TITLE PROFIL TRANSVERSAL APLICABIL IN ZONELE DE VARIANTA DE TRASEU (INTRE KM 43+200 - 44+425) APPLICABLE PROFILE TYPE ON THE INTERVAL ON THE ROUTE ALTERNATIVE AREA (BETWEEN KM 43+200 - 44+425)	
PROIECTANT DE SPECIALITATE / SPECIALIZED DESIGNER NUMELE / NAME Adrian LASLO Petru MARCU Catalin SERBAN		PROIECTANT DE SPECIALITATE / SPECIALIZED DESIGNER NUMELE / NAME Adrian LASLO Petru MARCU Catalin SERBAN	
PROIECTANT DE SPECIALITATE / SPECIALIZED DESIGNER NUMELE / NAME Adrian LASLO Petru MARCU Catalin SERBAN		SCARA / SCALE 1:100 FAZA / PHASE SF / FS DATA / DATE 06/19 CODIFICARE PLANSA/DRAWING CODIFICATION S F F 0 0 0 S L X 4 0 8 4 1	