


PROFIL TRANSVERSAL APLICABIL INTRER KM 31+350 - KM 31+480, IN ZONA CLADIRILOR  
 APPLICABLE PROFILE TYPE BETWEEN 31+350 - 31+480, IN BUILDINGS ZONE

LEGENDA/ LEGEND

- 1 Piatra sparta  
Crushed stone
- 2 Substratul caii  
Subgrade
- 3 Geogriile biaxiale  
Biaxial geogrids
- 4 Geotextilii separate  
Separating geotextiles
- 5 Geotextilii filtrare  
Filtering geotextiles
- 6 Material drenant sort 7-31mm  
Draining material sort 7-31mm
- 7 Tub PEHD rîfat, perforat  $\varnothing = 150-400\text{mm}$   
Longitudinal drainage made out of  
 $\varnothing = 150-400\text{mm}$  PEHD tube
- 8 Material drenant sort 31-70mm  
Draining material sort 31-70mm
- 9 Strat de nisip  
Sand layer
- 10 Mana curenta  
Handrail
- 11 Gard  
Fence
- 12 Camin de vizitare  
Inspection pit
- 13 Protectie taluz cu permint vegetal  
Banks protection with vegetal soil
- 14 Umplutura din material necoeziv  
Filling out of non-cohesive material
- 15 Umplutura din material coeziv  
Filling out of cohesive material

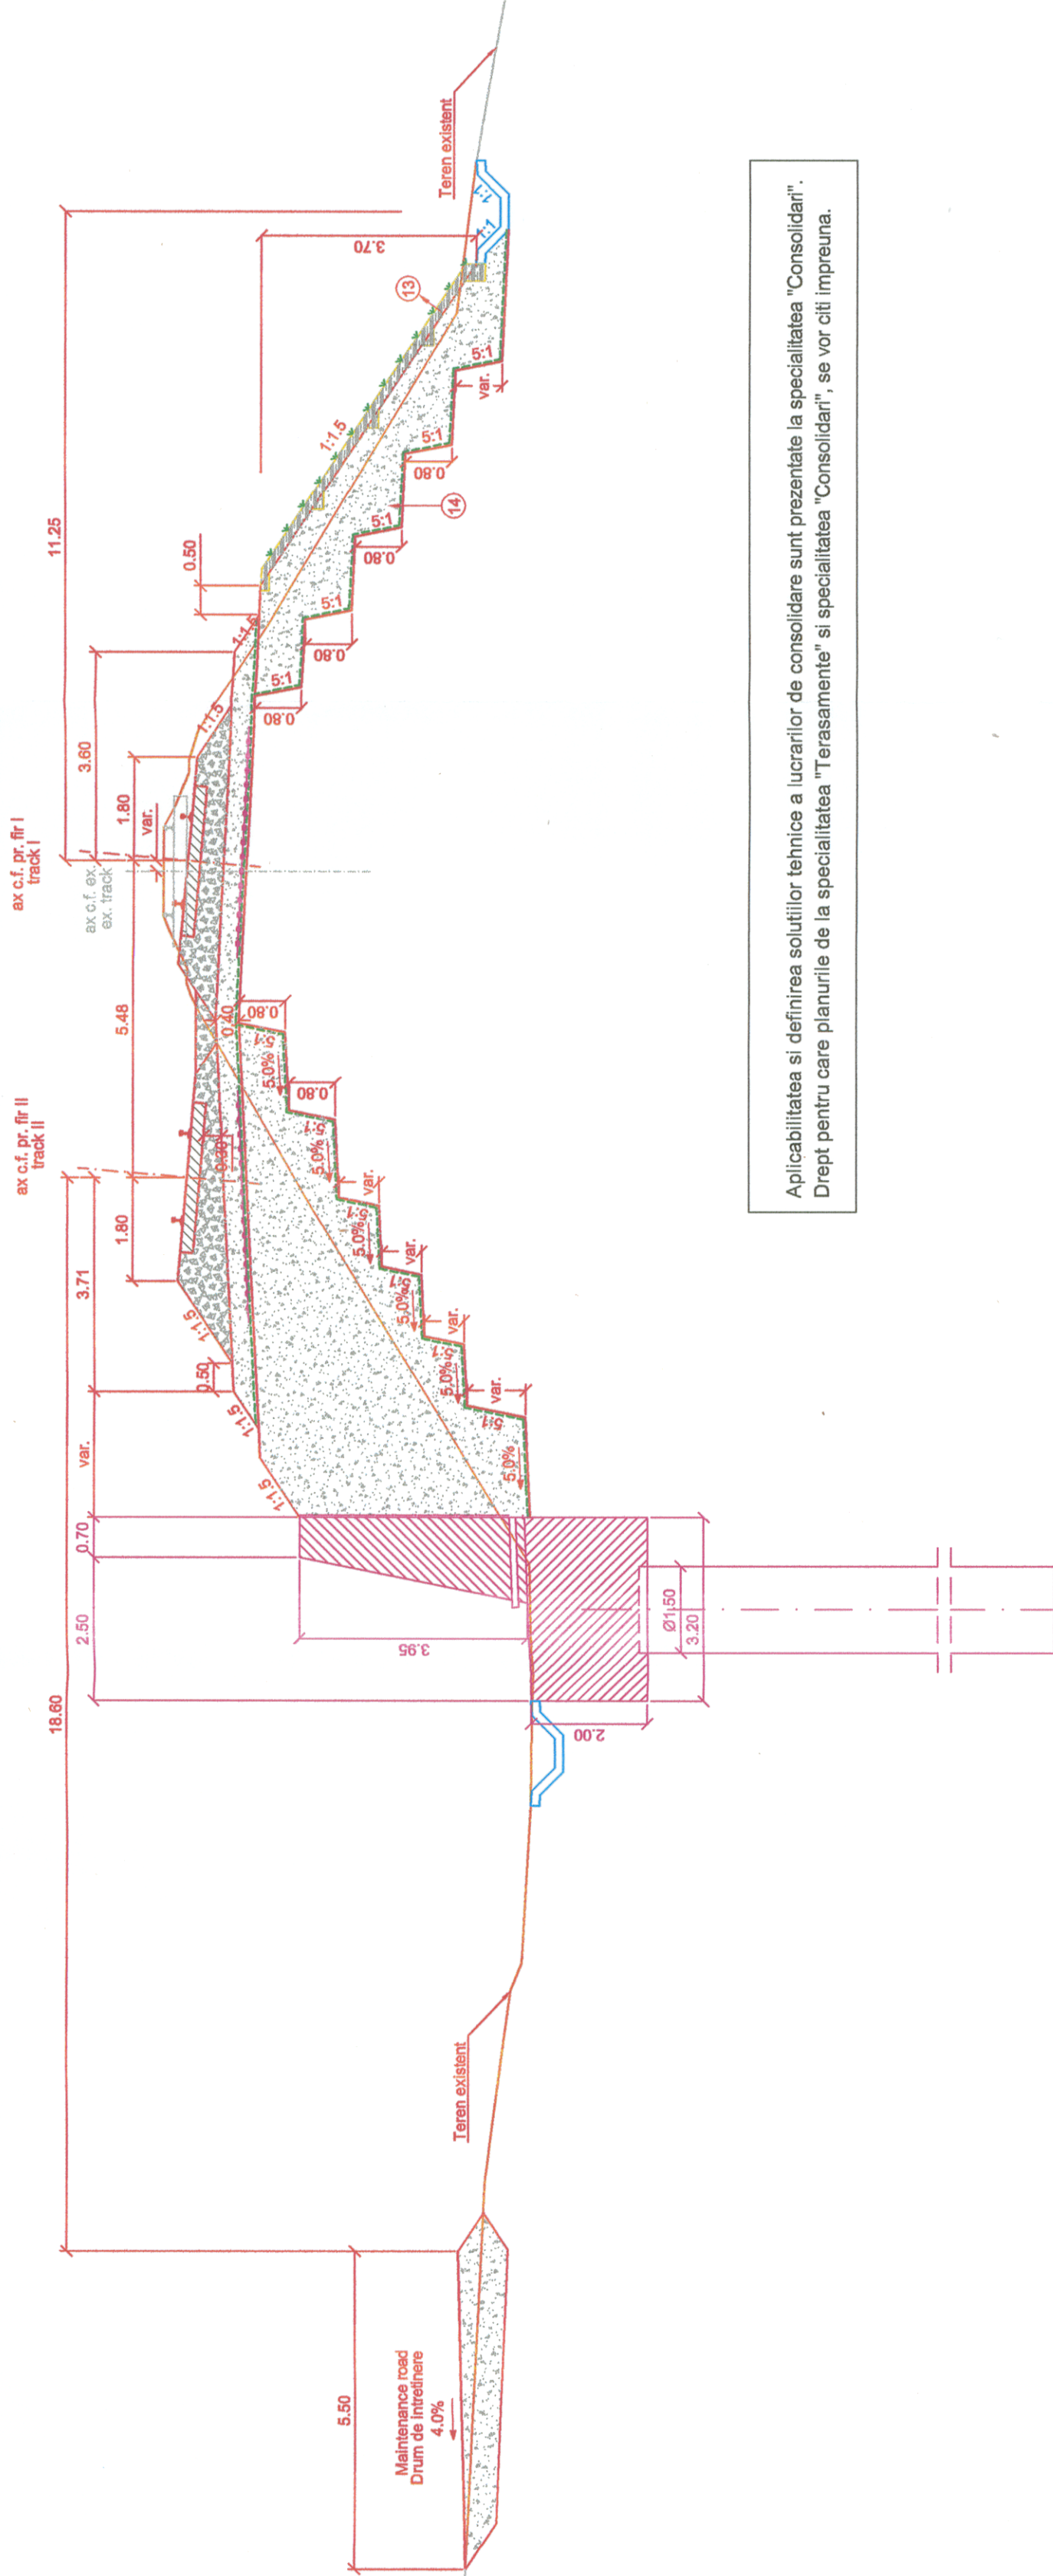

<b>BENEFICIAR / BENEFICIARY</b> COMPANIA NATIONALA DE CAI FERATE "CFR" SA 	<table border="1" style="width: 100%; border-collapse: collapse;"> <tr> <td style="text-align: center;">C</td> <td style="text-align: center;">Projectat / Designed</td> <td style="text-align: center;">Verificat / Verified</td> <td style="text-align: center;">Sef Project / Project Manager</td> </tr> <tr> <td style="text-align: center;">B</td> <td style="text-align: center;">Verificat / Verified</td> <td style="text-align: center;">Numele / Name</td> <td style="text-align: center;">Semnatura / Signature</td> </tr> <tr> <td style="text-align: center;">A</td> <td style="text-align: center;">Modificarea / Modification</td> <td style="text-align: center;">Numele / Name</td> <td style="text-align: center;">Semnatura / Signature</td> </tr> <tr> <td style="text-align: center;">Index / Index</td> <td style="text-align: center;">Data / Date</td> <td style="text-align: center;">Data / Date</td> <td style="text-align: center;">Data / Date</td> </tr> </table>	C	Projectat / Designed	Verificat / Verified	Sef Project / Project Manager	B	Verificat / Verified	Numele / Name	Semnatura / Signature	A	Modificarea / Modification	Numele / Name	Semnatura / Signature	Index / Index	Data / Date	Data / Date	Data / Date	DENUMIREA LUCRĂRII / PROJECT TITLE STUDIU DE FEZABILITATE PENTRU MODERNIZAREA LINIEI FEROVIARE CARANSEBES - TIMISOARA - ARAD FEASIBILITY STUDY FOR MODERNIZATION OF THE RAILWAY LINE CARANSEBES - TIMISOARA - ARAD	DENUMIREA DESENULUI / DRAWING TITLE PROFIL TRANSVERSAL APLICABIL INTRER KM 31+350 - KM 31+480, IN ZONA CLADIRILOR APPLICABLE PROFILE TYPE BETWEEN 31+350 - 31+480, IN BUILDINGS ZONE
C	Projectat / Designed	Verificat / Verified	Sef Project / Project Manager																
B	Verificat / Verified	Numele / Name	Semnatura / Signature																
A	Modificarea / Modification	Numele / Name	Semnatura / Signature																
Index / Index	Data / Date	Data / Date	Data / Date																
PROIECTANT GENERAL / GENERAL DESIGNER  R. C.: J40/3940/1995	PROIECTANT DE SPECIALITATE / SPECIALIZED DESIGNER Numele / Name: Adrian LASLO Semnatura / Signature: Verificat / Verified: Petru MARCU Semnatura / Signature: Sef Project / Project Manager: Catalin SERBAN Semnatura / Signature:	Project Nr. / Project No: 1562/2015 Faza / Phase: SF / FS Scara/Scale: 1:100 Data / Date: 06/19 Codificarea Planșă/Drawing Codification: S F F 0 0 0 S L X 4 0 8 7 1																	