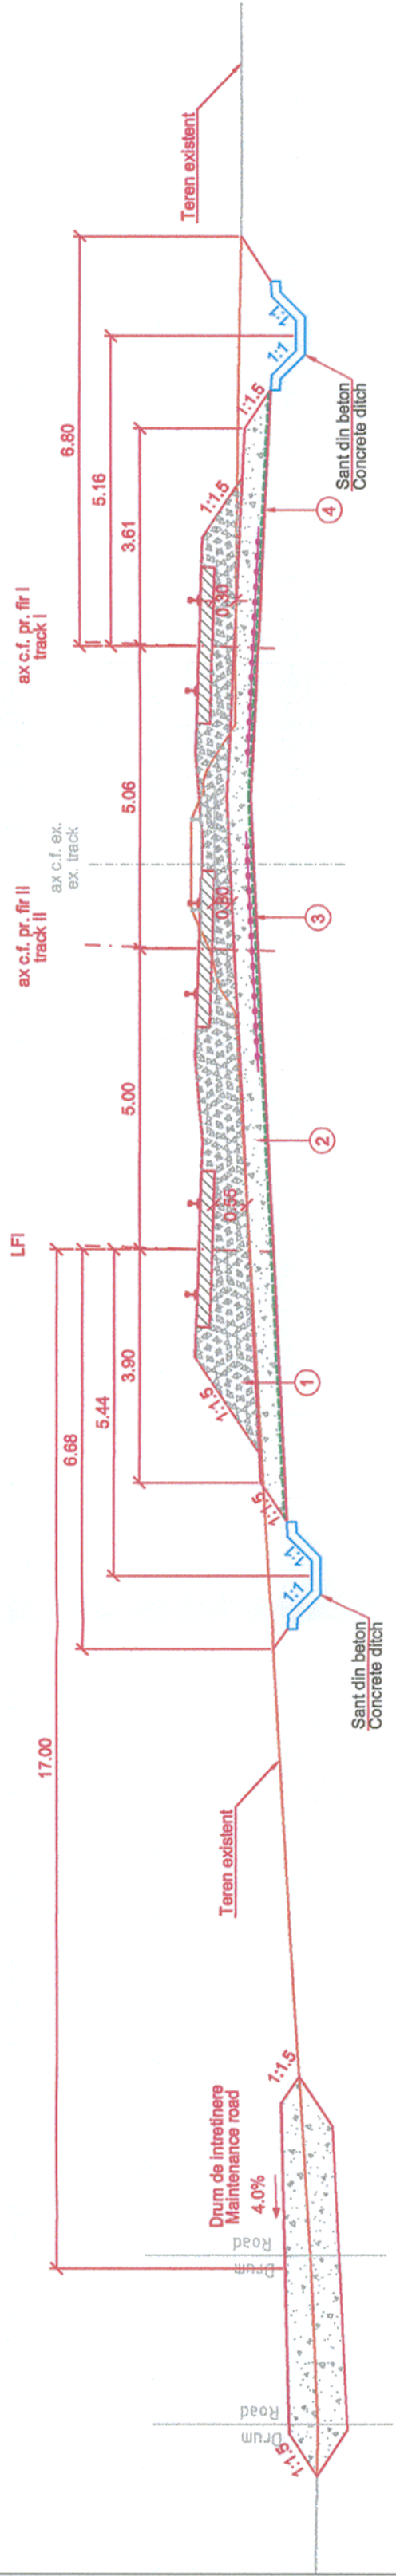


LEGENDA/ LEGEND



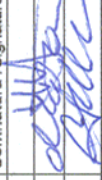
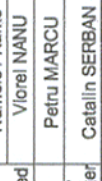
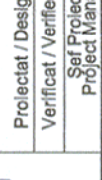
- 1 Piatra sparta
Crushed stone
- 2 Substratul cal
Subgrade
- 3 Geogritile biaxiale
Biaxial geogrids
- 4 Geotextilii separate
Separating geotextiles
- 5 Geotextilii filtrare
Filtering geotextile
- 6 Material drenant sort 7-31mm
Draining material sort 7-31mm
- 7 Tub PEHD rfiat, perforat Ø = 150-400mm
Longitudinal drainage made out of
Ø=150-400mm PEHD tube
- 8 Material drenant sort 31-70mm
Draining material sort 31-70mm
- 9 Strat de nisip
Sand layer
- 10 Mana curenta
Handrail
- 11 Gard
Fence
- 12 Camin de vizitare
Inspection pit
- 13 Protectie taluz cu pamint vegetal
Banks protection with vegetal soil
- 14 Umplutura din material neceoziv
Filling out of non-cohesive material
- 15 Umplutura din material coeziv
Filling out of cohesive material

PROFIL TRANSVERSAL APLICABIL IN TRE KM 26+900 SI KM 27+400, ORTISOARA CAP Y
APPLICABLE PROFILE TYPE BETWEEN KM 26+900 SI KM 27+400, ORTISOARA Y HEAD



NOTA:
Pentru drumul de intretinere se va tine cont de pozitia acestuia din planul de situatie

Aplicabilitatea si definirea solutiilor tehnice a lucrarilor de consolidare sunt prezentate la specialitatea "Consolidari".
Drept pentru care planurile de la specialitatea "Terassamente" si specialitatea "Consolidari", se vor citi impreuna.

| | | | | | | | | | | | |
|---|--|--|--|--|----------------------------|--|----------------------|--|----------------------------------|--|--|
| BENEFICIAR / BENEFICIARY COMPANIA NATIONALA DE CAI FERATE "CFR" SA  | C Index / Index | | Data / Date | | Modificarea / Modification | | Verificat / Verified | | Semnat / Signed | | |
| | Projectat / Designed Verificat / Verified | | Data / Date | | Modificarea / Modification | | Verificat / Verified | | Semnat / Signed | | |
| PROIECTANT GENERAL / GENERAL DESIGNER  R.C.:J40/3940/1985 | | | Numele / Name Viora NANU Petru MARCU Catalin SERBAN | | | Semnat / Signed    | | | Numele / Name Semnat / Signed | | |
| DENUMIREA LUCRĂRII / PROJECT TITLE STUDIU DE FEZABILITATE PENTRU MODERNIZAREA LINIEI FEROVIARE CARANSEBES - TIMISOARA - ARAD FEASIBILITY STUDY FOR MODERNIZATION OF THE RAILWAY LINE CARANSEBES - TIMISOARA - ARAD | | | Proiectat / Designed Verificat / Verified | | | Verificat / Verified | | | Semnat / Signed | | |
| DENUMIREA DESENULUI / DRAWING TITLE PROFIL TRANSVERSAL APLICABIL IN TRE KM 26+900 SI KM 27+40, ORTISOARA CAP Y APPLICABLE PROFILE TYPE BETWEEN KM 26+900 SI KM 27+400, ORTISOARA Y HEAD | | | Proiectat / Designed Verificat / Verified | | | Verificat / Verified | | | Semnat / Signed | | |
| Proiect Nr / Project No 1562/2015 | | | Faza / Phase SF / FS | | | Scara / Scale 1:100 | | | Data / Date 08/17 | | |
| Codificare Plansă / Drawing Codification S F F 0 0 0 S L X 4 0 9 1 1 | | | | | | | | | | | |