
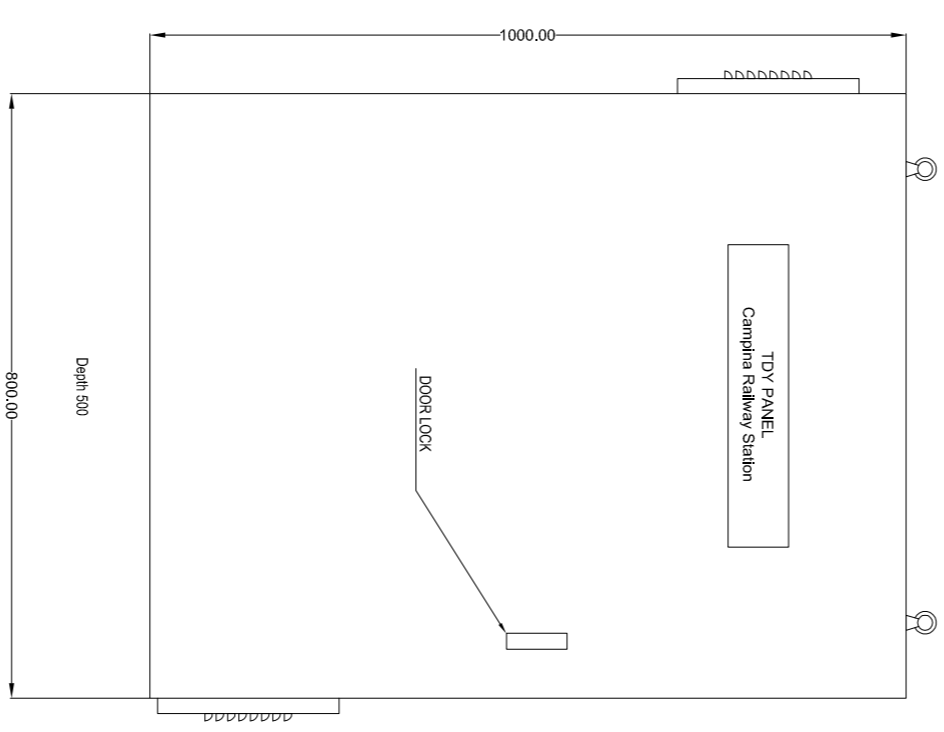



# stația c.f.-ARCHITĂ /railway station

A-A  
A-A

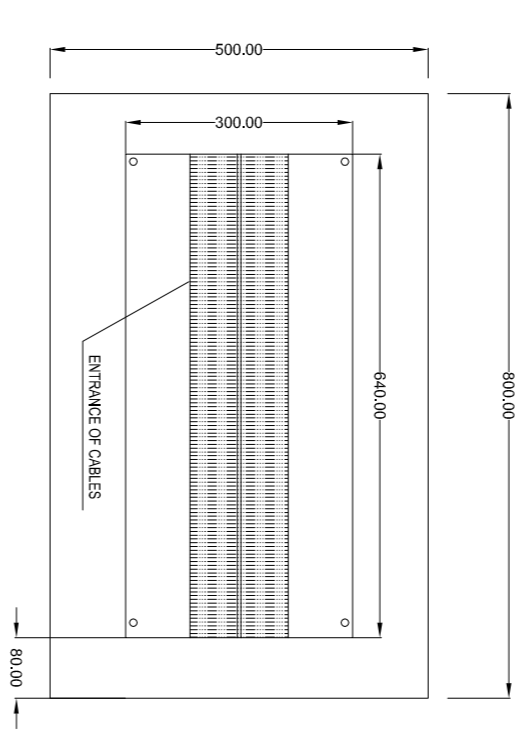

LEGEND:

|                 |  |
|-----------------|--|
| FCU             | -Solder 230V/AC  |
| Q1              | -Separable Circuit Breaker with Sensitivity RCD 500 mA |
| Q1-FCI          | -Circuit Breaker with sensitivity RCD 30mA             |
| Q11-Q19,QV1,QR1 |  |
| Q-CMO           | -Circuit Breaker with sensitivity RCD 30mA             |
| Q1 to Q11       |  |
| KVO             | -Power Contactor 250A...Type AC1                       |
| KC, KQ & KX1    | -Relays 230V/AC  |
| XBP-XA1 TO XA11 | -Terminals block AC                                    |

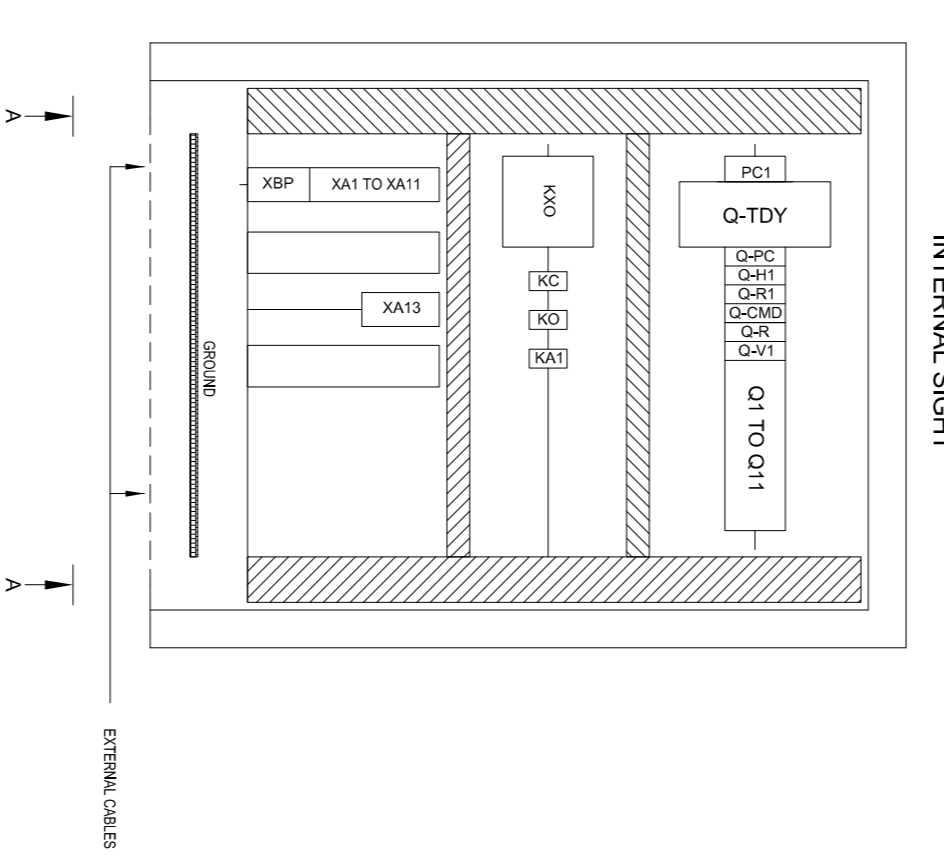

|       |      |                      |            |                     |              |
|-------|------|----------------------|------------|---------------------|--------------|
| D     |      |                      |            |                     |              |
| C     |      |                      |            |                     |              |
| B     |      |                      |            |                     |              |
| A     |      |                      |            |                     |              |
| Index | Data | Modificare           | Proiectant | Approbat Consultant | Approbat CFR |
|       |      | Modificator/Revisiun | Designer   | Approbat Consultant | Approbat CFR |

**GUVERNUL ROMÂNIEI** **PROIECT FINANȚAT DE UNIUNEA EUROPEANĂ**  
**ROMANIAN GOVERNMENT** **EUROPEAN UNION FINANCED PROJECT**

CLIENT / CLIENT

C.N.C.F. "C.F.R." - S.A.

CONSULTANT / CONSULTANT

|           |                        |              |         |         |           |
|-----------|------------------------|--------------|---------|---------|-----------|
| Approbat  | Șef Proiect            | R. Lutzza    | Data    | 11.2011 | Semnatura |
| Approbat  | Proiectant             |              |         |         |           |
| Approbat  | Coordonator Secțiune 1 | C. Gambailli | 11.2011 |         |           |
| Verificat | Section 1 Coordinator  |              |         |         |           |
| Checked   | Key Expert             | G. Bulfirini | 11.2011 |         |           |

SUBCONTRACTANT / SUBCONTRACTOR

|           |                            |                       |         |  |  |
|-----------|----------------------------|-----------------------|---------|--|--|
| Approbat  | Responsabil Subcontractant | A.Șimoneu - Dinulescu | 11.2011 |  |  |
| Verificat | Subcontractor responsible  | M. Priporeanu         | 11.2011 |  |  |

**AmX**  
 CONSULTING ENGINEERS

Denumire desen / Drawing Title :  
**STAȚIA c.f. ARCHITĂ/ARCHITĂ RAILWAY STATION**  
**SCHEMA ELECTRICĂ A DULAPULUI TDY-cab Y**  
**ELECTRICAL DIAGRAM FROM TDY PANEL-cab Y**

Codificare / Codification System

|   |   |   |   |   |   |   |   |   |   |   |   |   |   |   |   |   |   |   |   |   |
|---|---|---|---|---|---|---|---|---|---|---|---|---|---|---|---|---|---|---|---|---|
| E | A | S | 1 | 0 | 1 | E | 1 | 5 | D | X | E | G | 0 | 0 | 8 | 5 | 0 | 0 | 4 | 1 |
|---|---|---|---|---|---|---|---|---|---|---|---|---|---|---|---|---|---|---|---|---|

Scara / Scale: 1:100  
 LOT / LOT: 1  
 Nr. / No: 02 / 02  
 297X630