


Stati c.f. ARCHITA Railway Station

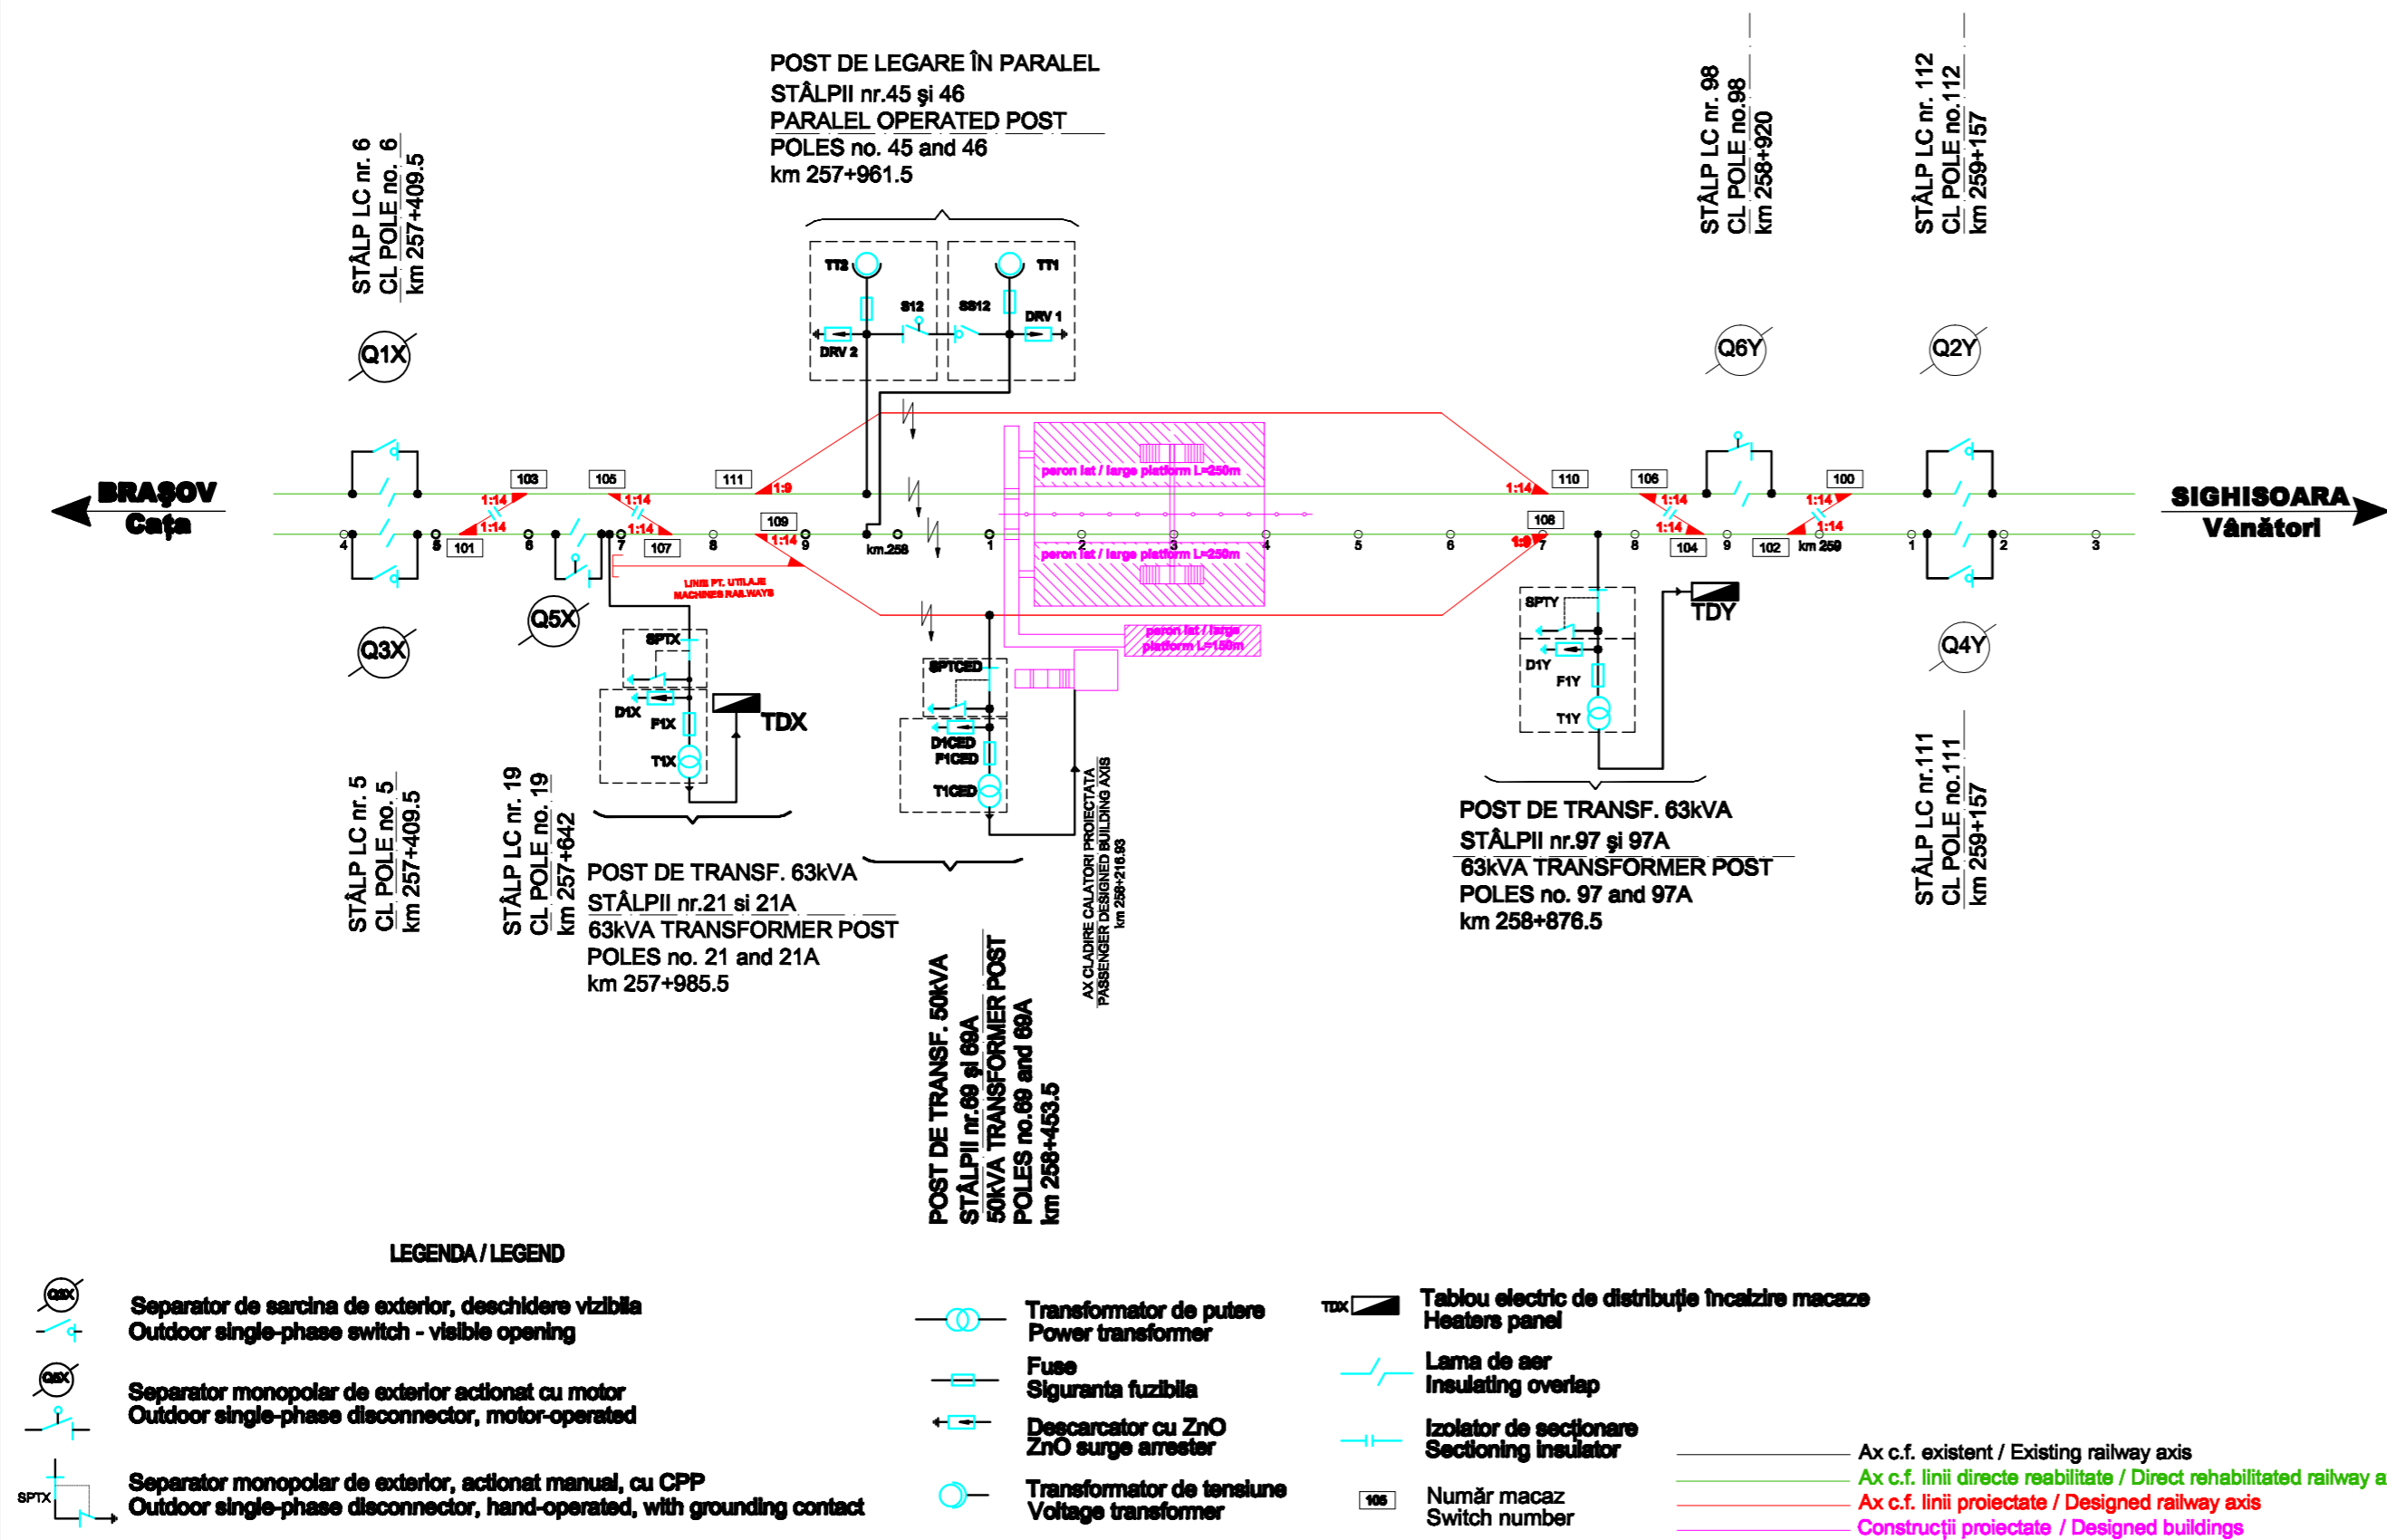









GUVERNUL ROMANIEI
ROMANIAN GOVERNMENT




PROIECT FINANȚAT DE UNIUNEA EUROPEANĂ
EUROPEAN UNION FINANCED PROJECT


C.N.C.F. "C.F.R." - S.A.

CLIENT / CLIENT

CONSULTANT / CONSULTANT			Data Date	Semnătură Signature
Aprobat Approved	Șef proiect Project manager	R. Liuzza	11.2011	
Aprobat Approved	Coordonator Secțiune 1 Section 1 Coordinator	C. Gambelli	11.2011	
Verificat Checked	Expert Cheie Key Expert	G. Buffarini	11.2011	

SUBCONTRACTANT / SUBCONTRACTOR				
Aprobat Approved	Responsabil Subcontractant Subcontractor Responsible	A. Stanciu - Dinulescu	11.2011	
Întocmit Elaborated	Proiectant Designer	M. Priporeanu	11.2011	

Reabilitarea liniei de cale ferata Braşov - Simeria, parte componentă a coridorului IV Pan European, pentru circulația trenurilor cu viteza maximă de 160 km/h,
Tronsonul : Braşov - Sighișoara
 Rehabilitation of the railway line Braşov - Simeria, component Part of the IV Pan-European Corridor, for the trains circulation with maximum speed of 160 km/h,
Section : Braşov - Sighișoara

Proiect/Project
 2004/RO/16/PPA/003
Faza / Phase:
 P.Th. / T.D.
 D.E. / E.D.

Denumire desen / Drawing Title :
STAȚIA C.F. ARCHITA / ARCHITA RAILWAY STATION
SCHEMA DE SECȚIONARE ELECTRICĂ
ELECTRICAL SECTIONING DIAGRAM

Codificare / Codification System	Scala / Scale -	LOT / LOT	Nr. / No 01 / 01
E A 5 1 0 1 C 1 5 D X E G 0 0 8 6 0 0 1 1			