
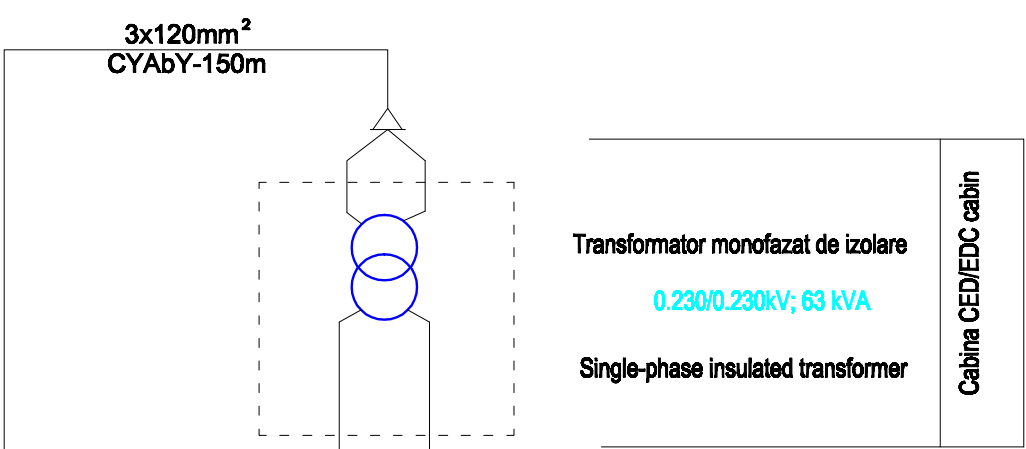


Statia c.f. VÂNĂTORI Railway Station

POST DE TRANSFORMARE CED-25kVA:27.5/0.230kV
25kVA-0.230/0.230kV-EDC-TRANSFORMER POST

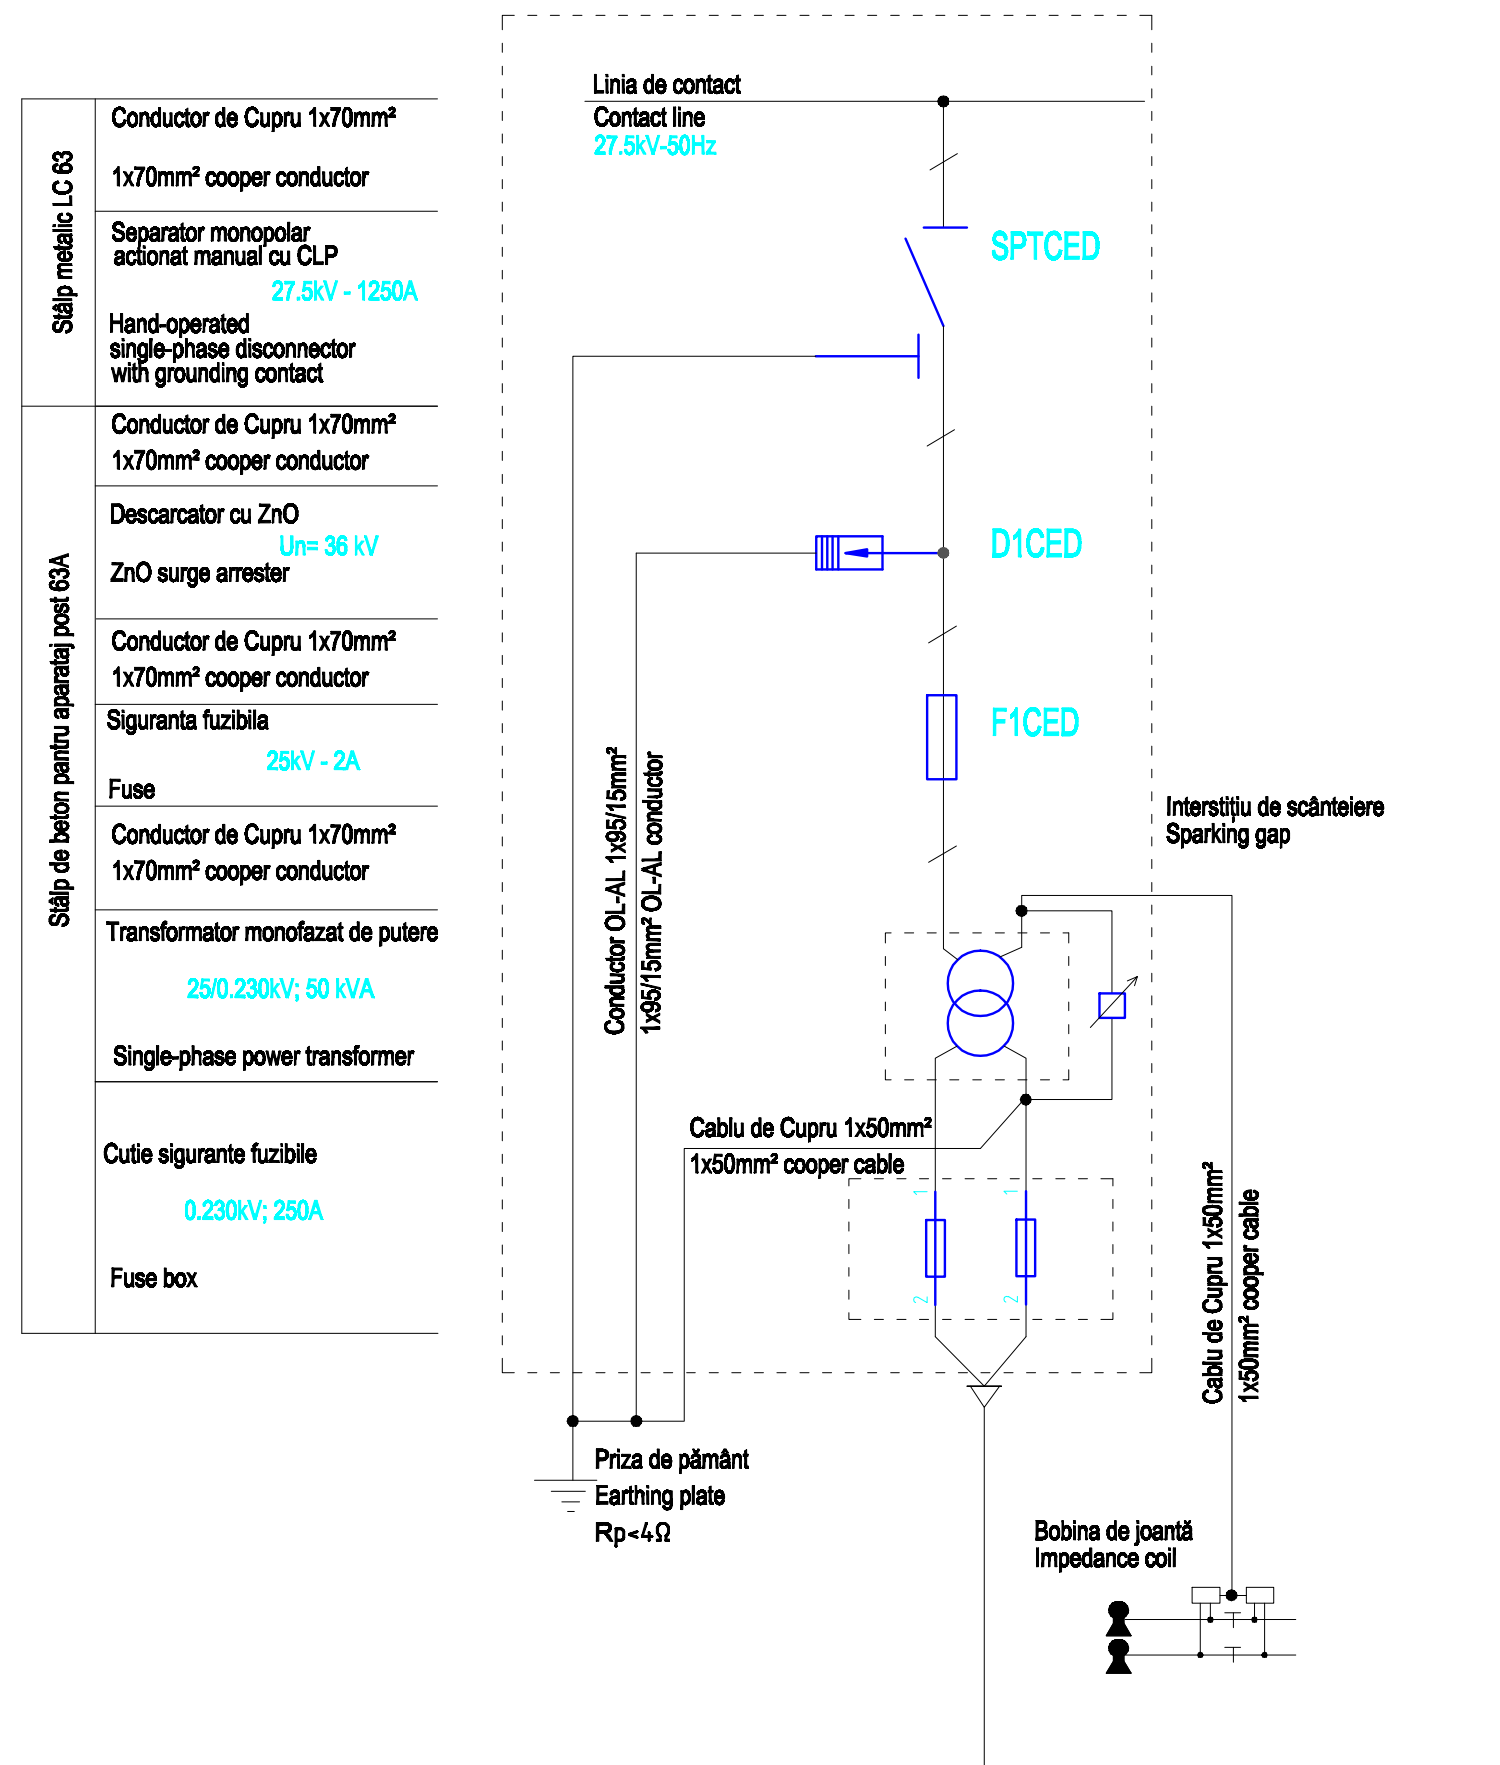

REF / ITEM	DENUMIRE REFERINTA / ITEM DESIGNATION	REFERINTA DWG / DWG REFERENCE	CANTITATE / QUANTITY
8.	Cutie cu siguranțe 230Vca-250A Box fuse		1 pcs
7.	Bobina de protecție Protection coil		1 pcs
6.	Interstițiu de scântelire Sparking gap		1 pcs
5.	Transformator separare, 0.23/0.230kV 63kVA-, Separation transformer		1 pcs
4.	Transformator de putere, 25/0.230kV 50kVA-25/0.230kV, Power transformer	T1CED	1 pcs
3.	Siguranță fuzibilă 25kV-2A 25kV-2A, fuse	F1CED	1 pcs
2.	Descărcător cu ZnO, 36kV-10kA ZnO surge arrester, 36kV-10kA	D1CED	1 pcs
1.	Separator monopolar, acț. man., cu CLP Hand-operated disconnect, 25kV-1250A	SPTCED	1 pcs
REF / ITEM	DENUMIRE REFERINTA / ITEM DESIGNATION	REFERINTA DWG / DWG REFERENCE	CANTITATE / QUANTITY

LISTA DE COMPONENTA -PTCED/ PTCED-ITEM LIST

D					
C					
B					
A					
Indice Index	Data Date	Modificare Modification/Revision	Proiectant Designer	Aprobat Consultant Approved Consultant	Aprobat CFR Approved CFR
GUVERNUL ROMANIEI ROMANIAN GOVERNMENT		PROIECT FINANȚAT DE UNIUNEA EUROPEANĂ EUROPEAN UNION FINANCED PROJECT			
C.N.C.F. "C.F.R." - S.A.					
CLIENT / CLIENT					
CONSULTANT / CONSULTANT				Data Date	Semnătură Signature
Aprobat Approved	Șef proiect Project manager	R. Liuzza		11.2011	
Aprobat Approved	Coordonator Secțiune 1 Section 1 Coordinator	C. Gambelli		11.2011	
Verificat Checked	Expert Verificator Checking Expert	G. Bultari		11.2011	
SUBCONTRACTANT / SUBCONTRACTOR				Data Date	Semnătură Signature
Aprobat Approved	Responsabil Subcontractant Subcontractor Responsible	A.Stanciu - Dinulescu		11.2011	
Întocmit Elaborated	Proiectant Designer	M. Priporeanu		11.2011	
Reabilitarea liniei de cale ferata Brașov - Simeria, parte componentă a coridorului IV Pan European, pentru circulația trenurilor cu viteză maximă de 160 km/h, Tronsonul : Brașov - Sighișoara Rehabilitation of the railway line Brașov - Simeria, component Part of the IV Pan-European Corridor, for the trains circulation with maximum speed of 160 km/h, Section : Brașov - Sighișoara					Proiect/Project 2004/RO/16/PPA/003 Faza / Phase: P.Th. / T.D.
Denumire desen / Drawing Title : STAȚIA C.F VÂNĂTORI / VÂNĂTORI RAILWAY STATION POST DE TRANSFORMARE 50kVA-27,5/0,230kV CED / TRANSFORMER POST EDC					
Codificare / Codification System			Scara / Scale	LOT / LOT	Nr. / No
			-		01 / 01
E	A	5	1	0	1
C	1	7	D	X	E
G	0	0	9	4	0
0	0	1	1		