
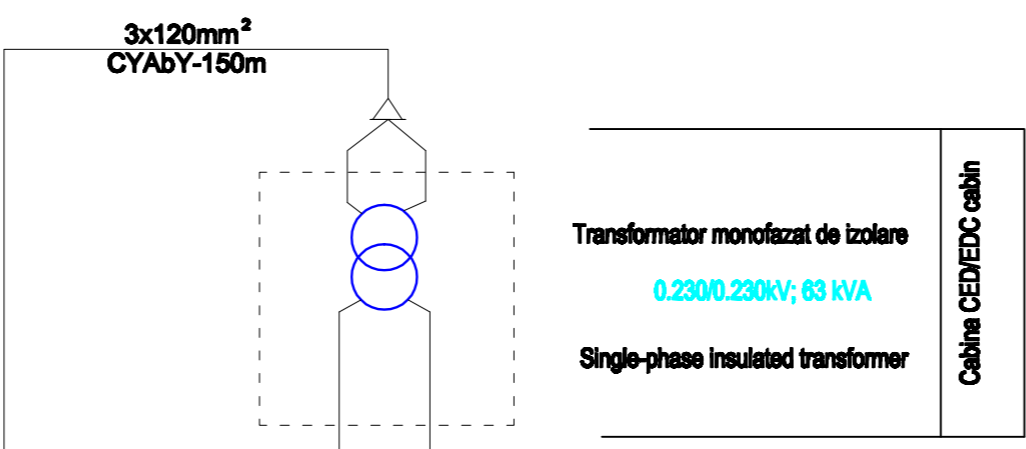


Statia c.f. ALBEȘTI Railway Station

POST DE TRANSFORMARE CED-25kV-27,5/0,230kV
25kV-0,230/0,230kV-EDC-TRANSFORMER POST

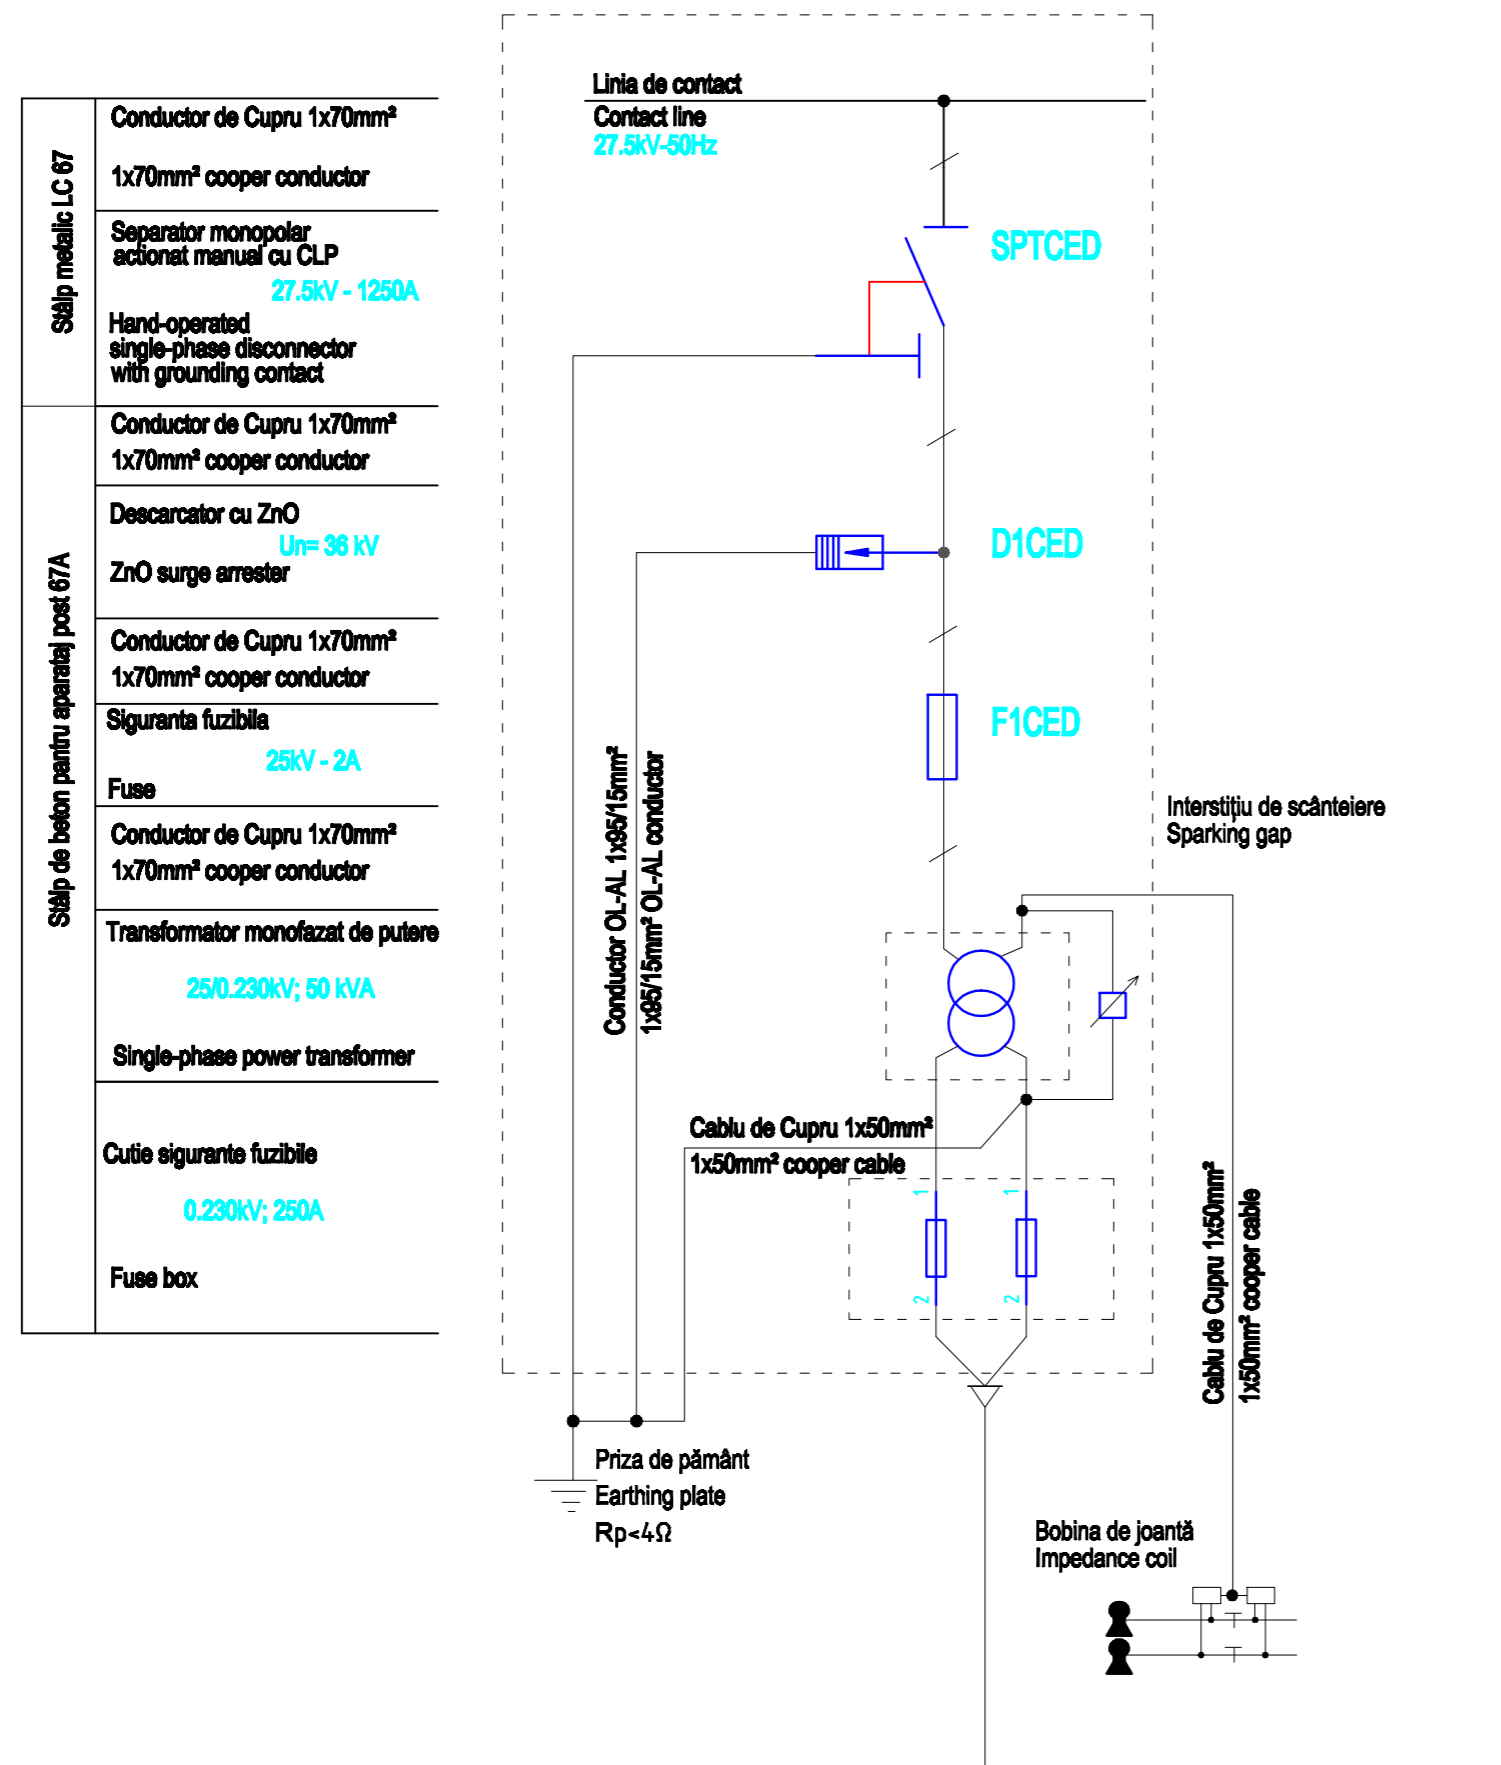

REF / ITEM	DENUMIRE REFERINTA / ITEM DESIGNATION	REFERINTA DWG / DWG REFERENCE	CANTITATE / QUANTITY
8.	Cutie de siguranță 230Vca-250A Box fuse		1 pcs
7.	Bobina de protecție Protection coil		1 pcs
6.	Interstițiu de scânteiere Sparking gap		1 pcs
5.	Transformator separare, 0.23/0.230kV 63kVA-, Separation transformer		1 pcs
4.	Transformator de putere, 25/0.230kV 50kVA-25/0.230kV, Power transformer	T1CED	1 pcs
3.	Siguranță fuzibilă 25kV-2A 25kV-2A, fuse	F1CED	1 pcs
2.	Descărcător cu ZnO, 36kV-10kA ZnO surge arrester, 36kV-10kA	D1CED	1 pcs
1.	Separator monopolar, acț. man., cu CLP Hand-operated disconnector, 25kV-1250A	SPTCED	1 pcs
REF / ITEM	DENUMIRE REFERINTA / ITEM DESIGNATION	REFERINTA DWG / DWG REFERENCE	CANTITATE / QUANTITY

LISTA DE COMPONENTA -PTCED/ PTCED-ITEM LIST

D					
C					
B					
A					
Indice Index	Data Date	Modificare Modification/Revision	Proiectant Designer	Aprobat Consultant Approved Consultant	Aprobat CFR Approved CFR


GUVERNUL ROMANIEI
ROMANIAN GOVERNMENT


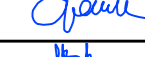


PROIECT FINANȚAT DE UNIUNEA EUROPEANĂ
EUROPEAN UNION FINANCED PROJECT




C.N.C.F. "C.F.R." - S.A.

CLIENT / CLIENT






CONSULTANT / CONSULTANT			Data Date	Semnătură Signature
Aprobat Approved	Șef proiect Project manager	R. Luizza	11.2011	
Aprobat Approved	Coordonator Secțiune 1 Section 1 Coordinator	C. Gambell	11.2011	
Verificat Checked	Expert Verificator Checking Expert	G. Buffarini	11.2011	

SUBCONTRACTANT / SUBCONTRACTOR			Data Date	Semnătură Signature
Aprobat Approved	Responsabil Subcontractant Subcontractor Responsible	A.Stancu - Dinulescu	11.2011	
Întocmit Elaborated	Proiectant Designer	M. Priporeanu	11.2011	

Reabilitarea liniei de cale ferată Brașov - Simeria, parte componentă a coridorului IV Pan European, pentru circulația trenurilor cu viteză maximă de 160 km/h, Troneonul : Brașov - Sighișoara
Rehabilitation of the railway line Brașov - Simeria, component Part of the IV Pan-European Corridor, for the trains circulation with maximum speed of 160 km/h, Section : Brașov - Sighișoara

Proiect/Project 2004/RO16/PPA003

Faza / Phase: P.Th. / T.D.

Denumire desen / Drawing Title :

STAȚIA C.F ALBEȘTI / ALBEȘTI RAILWAY STATION
POST DE TRANSFORMARE 50kV-27,5/0,230kV CED / EDC TRANSFORMER POST

Codificare / Codification System	Scara / Scale	LOT / LOT	Nr. / No
	+		01 / 01
E A 5 1	0 1	C	1 9
D X	E G	0 1	0 4
0 0 1	1		