


# Statia c.f. ALBEȘTI Railway Station

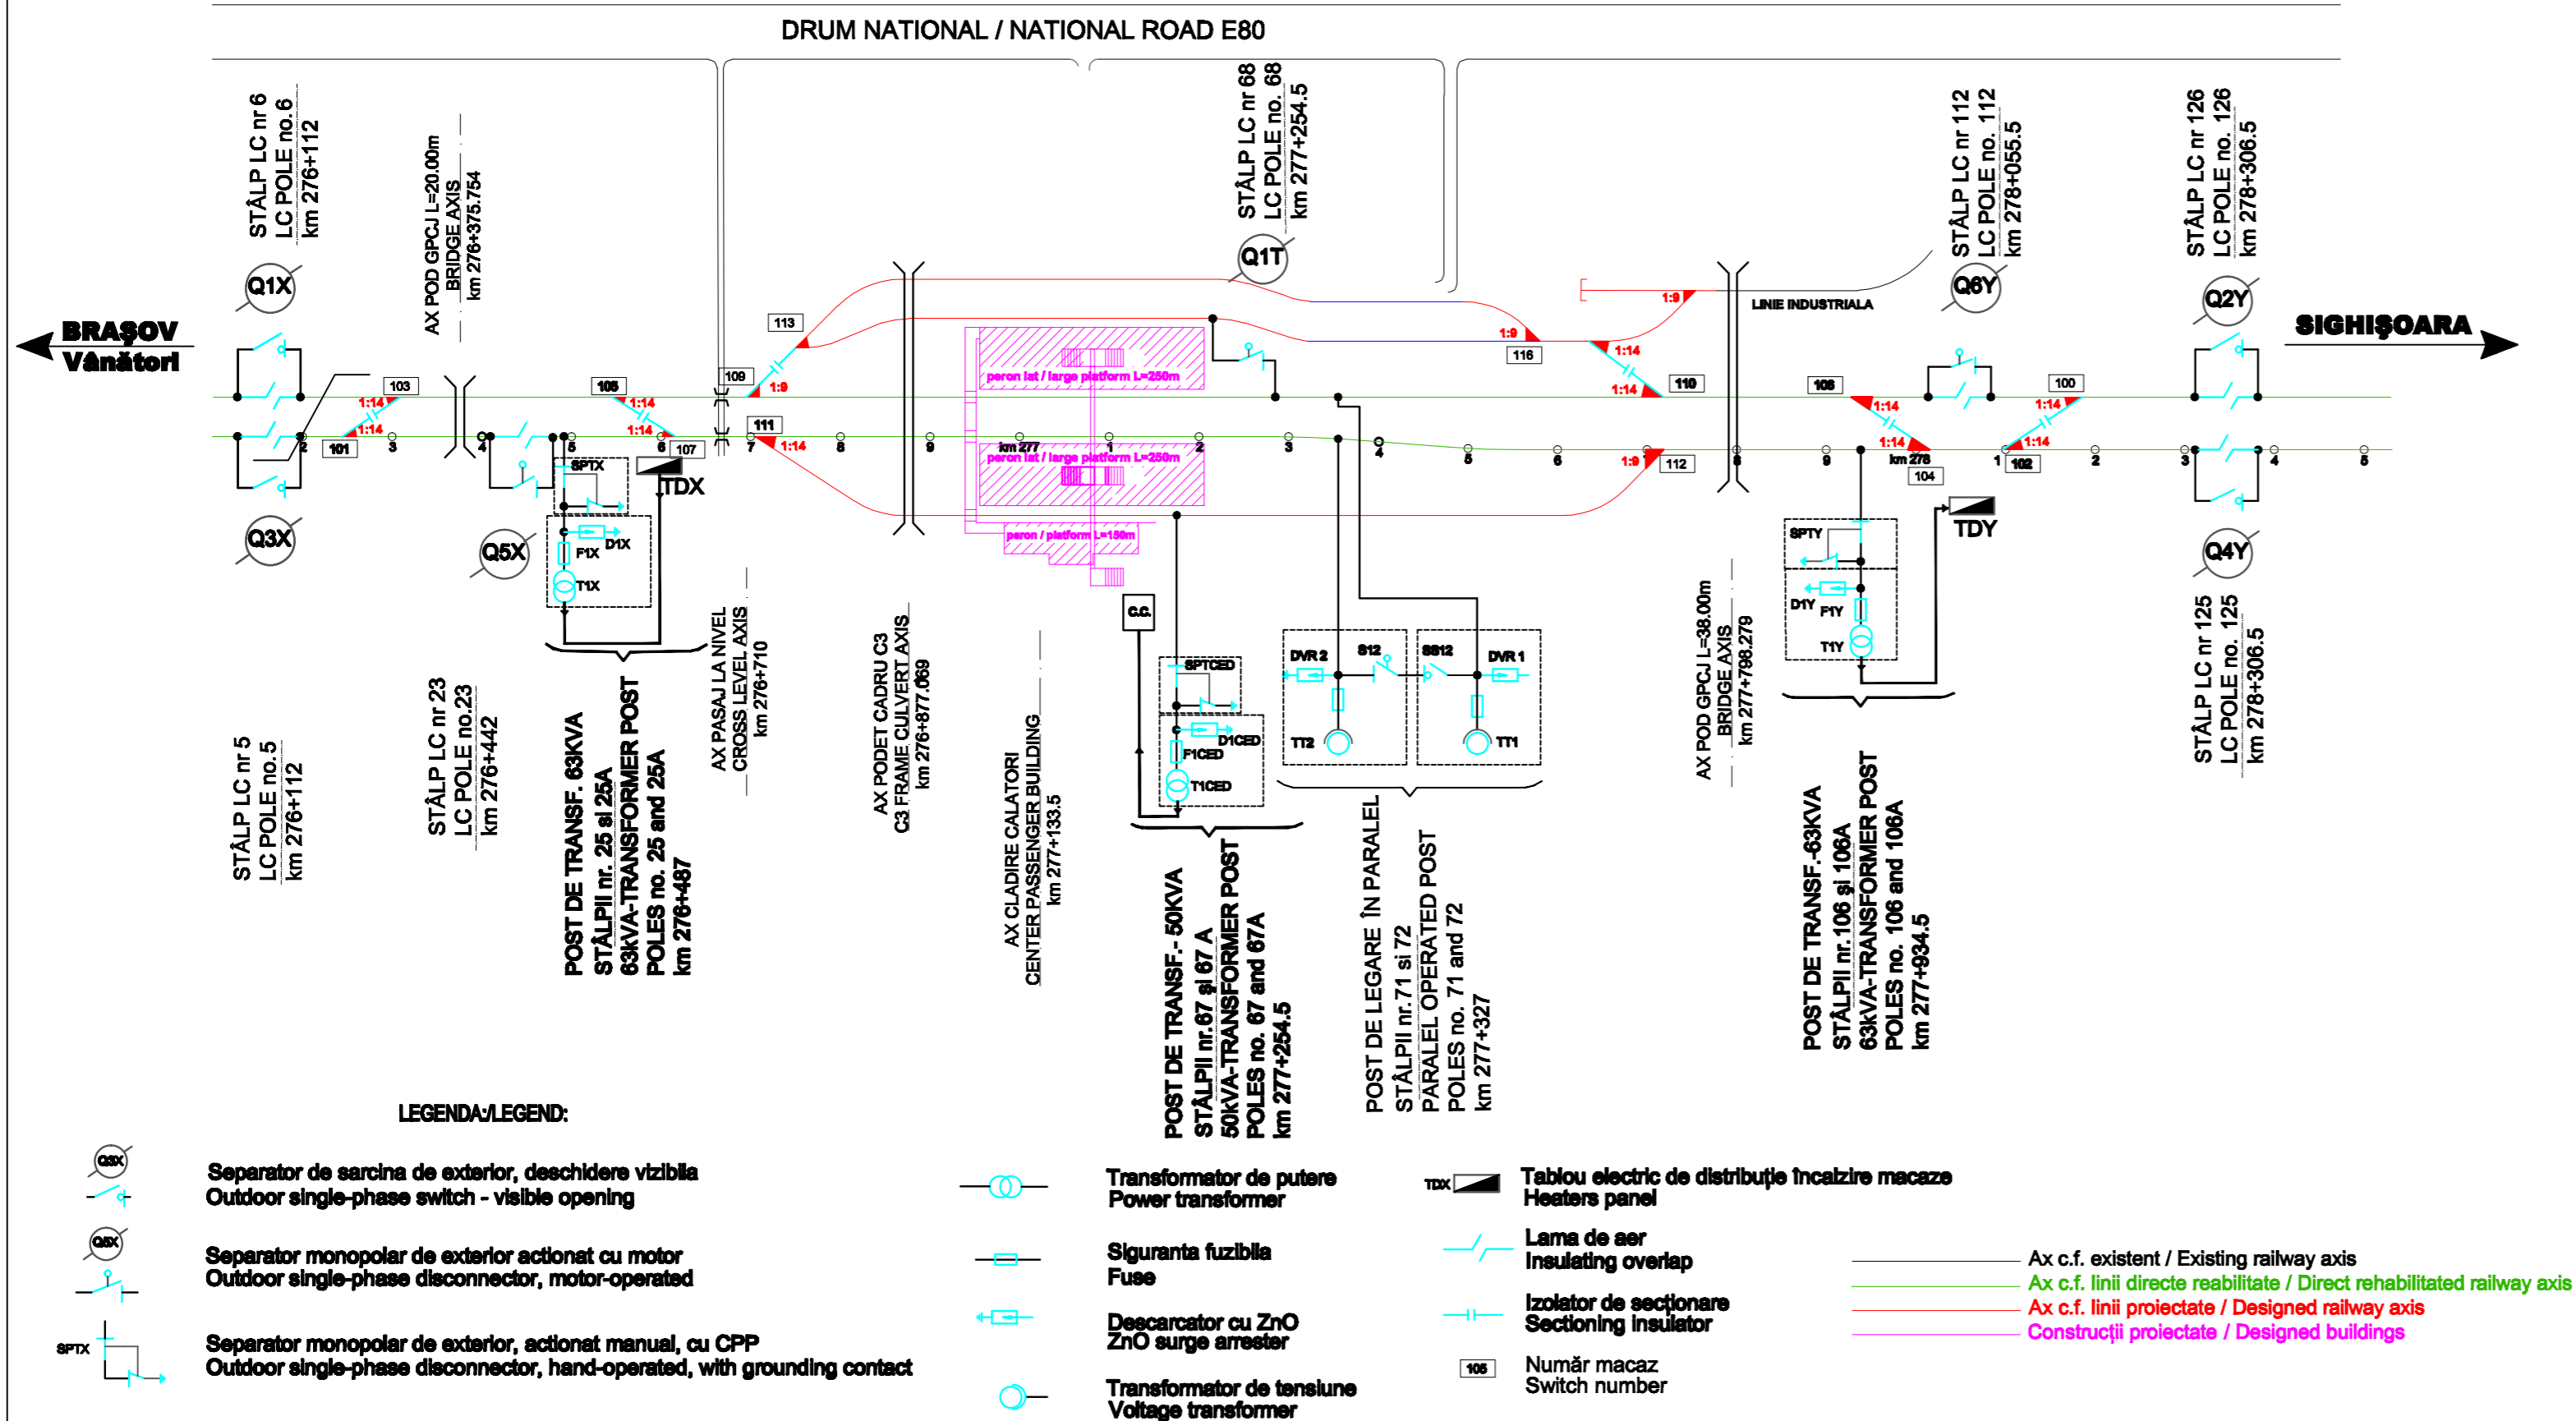

D					
C					
A					
Indice Index	Data Date	Modificare Modification/Revision	Proiectant Designer	Aprobat Consultant Approved Consultant	Aprobat CFR Approved CFR

**GUVERNUL ROMANIEI**  
**ROMANIAN GOVERNMENT**

**PROIECT FINANȚAT DE UNIUNEA EUROPEANĂ**  
**EUROPEAN UNION FINANCED PROJECT**

**C.N.C.F. "C.F.R." - S.A.**  
**CLIENT / CLIENT**

**ITAFERR**  
 GRUPPO FERROVIE DELLO STATO  
 Joint Venture leader

**Scott Wilson**

**OBERMEYER**  
 PLANEN + BERATEN GmbH

**TECNIC**  
 Consulting Engineers

**CONSULTANT / CONSULTANT**

Aprobat Approved	Șef proiect Project manager	R. Luzzza	Data Date	Semnătură Signature
Aprobat Approved	Coordonator Secțiune 1 Section 1 Coordinator	C. Gambell	11.2011	
Verificat Checked	Expert Verificator Checking Expert	G. Buffarini	11.2011	

**SUBCONTRACTANT / SUBCONTRACTOR**

Aprobat Approved	Responsabil Subcontractant Subcontractor Responsible	A.Stancu - Dinulescu	Data Date	Semnătură Signature
Înlocuit Elaborated	Proiectant Designer	M. Priporeanu	11.2011	

**Reabilitarea liniei de cale ferată Brașov - Simeria, parte componentă a coridorului IV Pan European, pentru circulația trenurilor cu viteză maximă de 160 km/h, Troneonul : Brașov - Sighișoara**  
**Rehabilitation of the railway line Brașov - Simeria, component Part of the IV Pan-European Corridor, for the trains circulation with maximum speed of 160 km/h, Section : Brașov - Sighișoara**

**Proiect/Project 2004/RO/16/PPA003**  
**Faza / Phase: P.Th. / T.D.**

**Denumire desen / Drawing Title :**  
**STAȚIA C.F. ALBEȘTI / ALBEȘTI RAILWAY STATION**  
**SCHEMA DE SECȚIONARE ELECTRICĂ**  
**ELECTRICAL SECTIONING DIAGRAM**

<b>Codificare / Codification System</b>	<b>Scara / Scale</b>	<b>LOT / LOT</b>	<b>Nr. / No</b>
EA51 01 C 19 DX EG 01 0 6 001 1	+		01 / 01